


NOTE
 Drawing use for status issued for only. Feasibility & Planning drawings are not intended for construction or manufacture. J Mahoney Architects Ltd cannot accept any responsibility for issues arising due to this.


All dimensions to be checked on site and any discrepancies to be notified prior to the commencement of work.

Do not scale from this drawing. If in doubt ask

© J Mahoney Architects

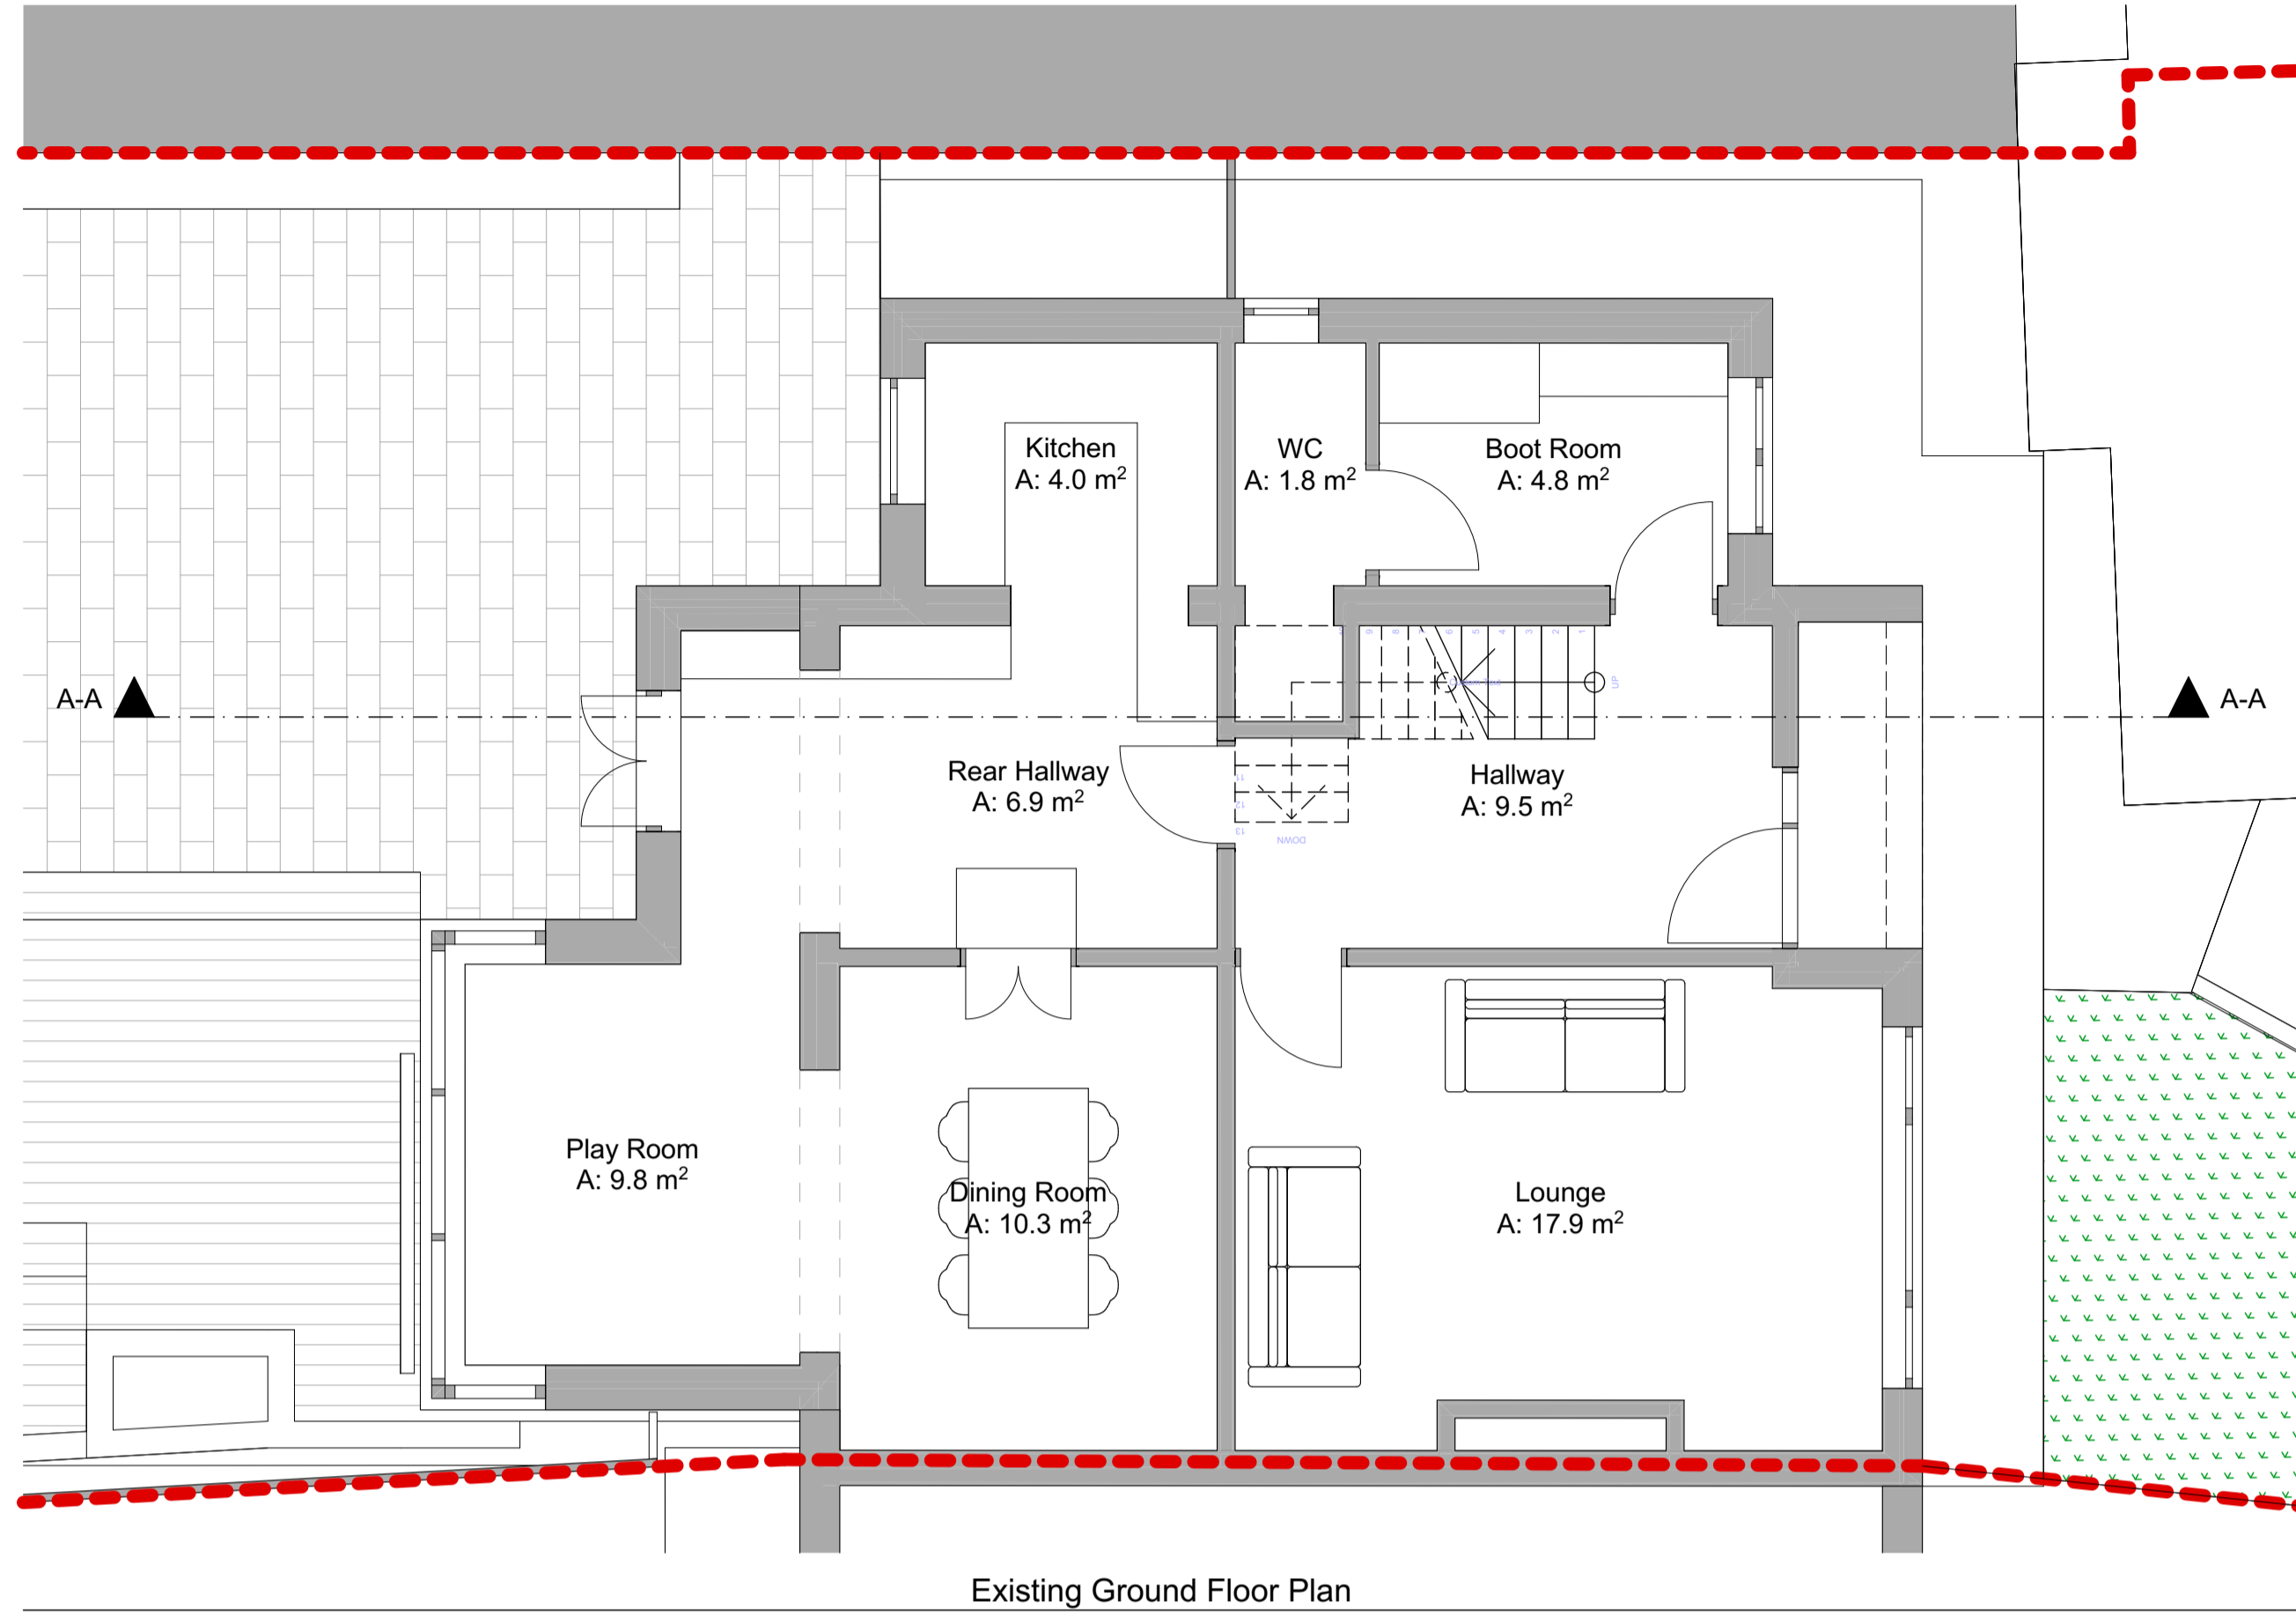

Existing Ground Floor Plan

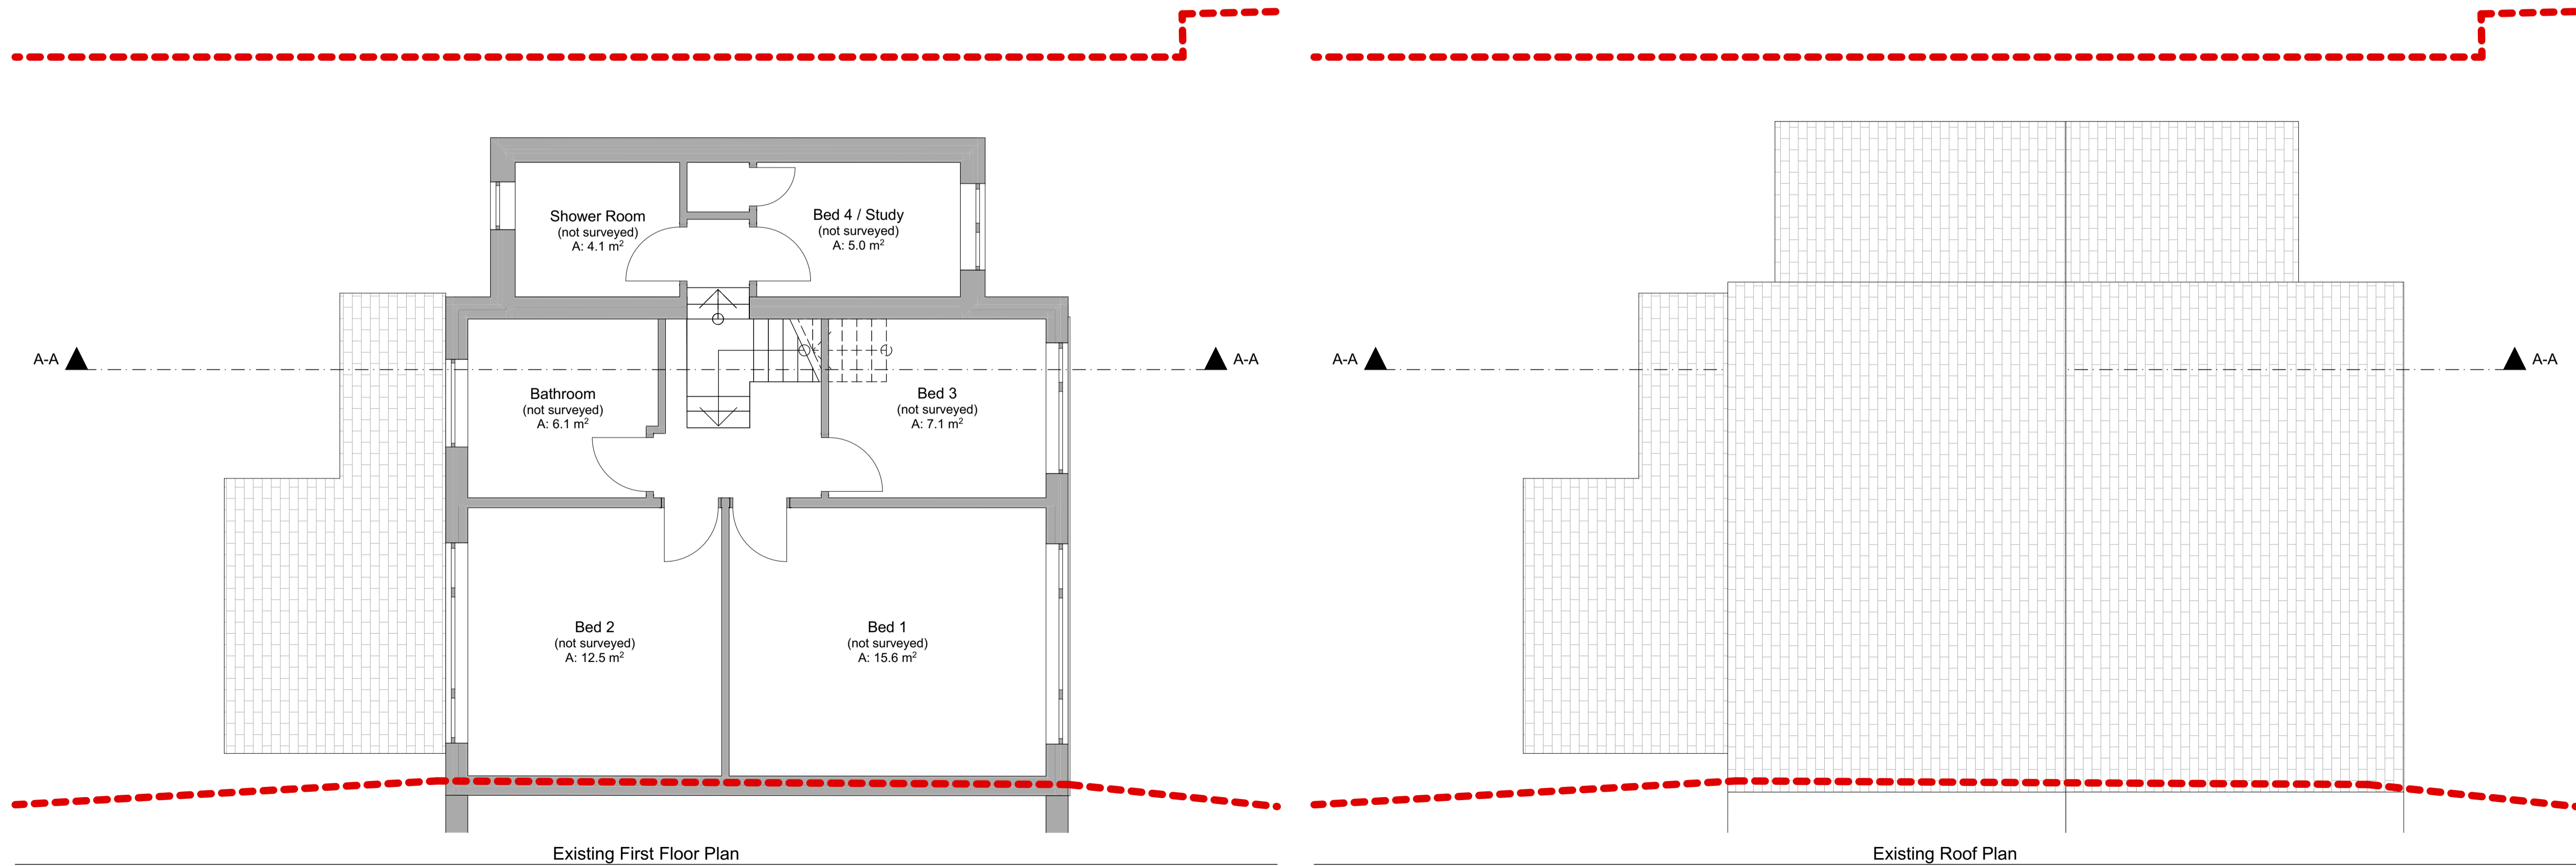

Existing First Floor Plan

Existing Roof Plan

B	Material hatches added	13.04.23	JFM
A	Initial issue	31.03.23	JFM
Rev	Revision Notes	Date	Initial

status **PLANNING**

J Mahoney Architects
 Design & Planning

J Mahoney Architects,
 25 Millstones, Oxspring
 Sheffield, S36 8WZ

Tel: 0757572695
 Email: jmahoneyarchitects@gmail.com

client
 Phil & Laura Brown

job title
 Single Storey Rear Extension
 Woonona, Sheffield Road
 Oxspring, Sheffield
 S36 8YW

drg title
 Existing Floor Plans

date **March 2023** drawn **JFM**

scale **1:50** sheet **A1**

drwg no & revision
PLB-JMA-ZZ-XX-DR-A-(10)001B