


**PROPOSED
FRONT ELEVATION**
SCALE 1:100

**PROPOSED
SIDE ELEVATION**
SCALE 1:100

**PROPOSED
REAR ELEVATION**
SCALE 1:100

**PROPOSED
SIDE ELEVATION**
SCALE 1:100


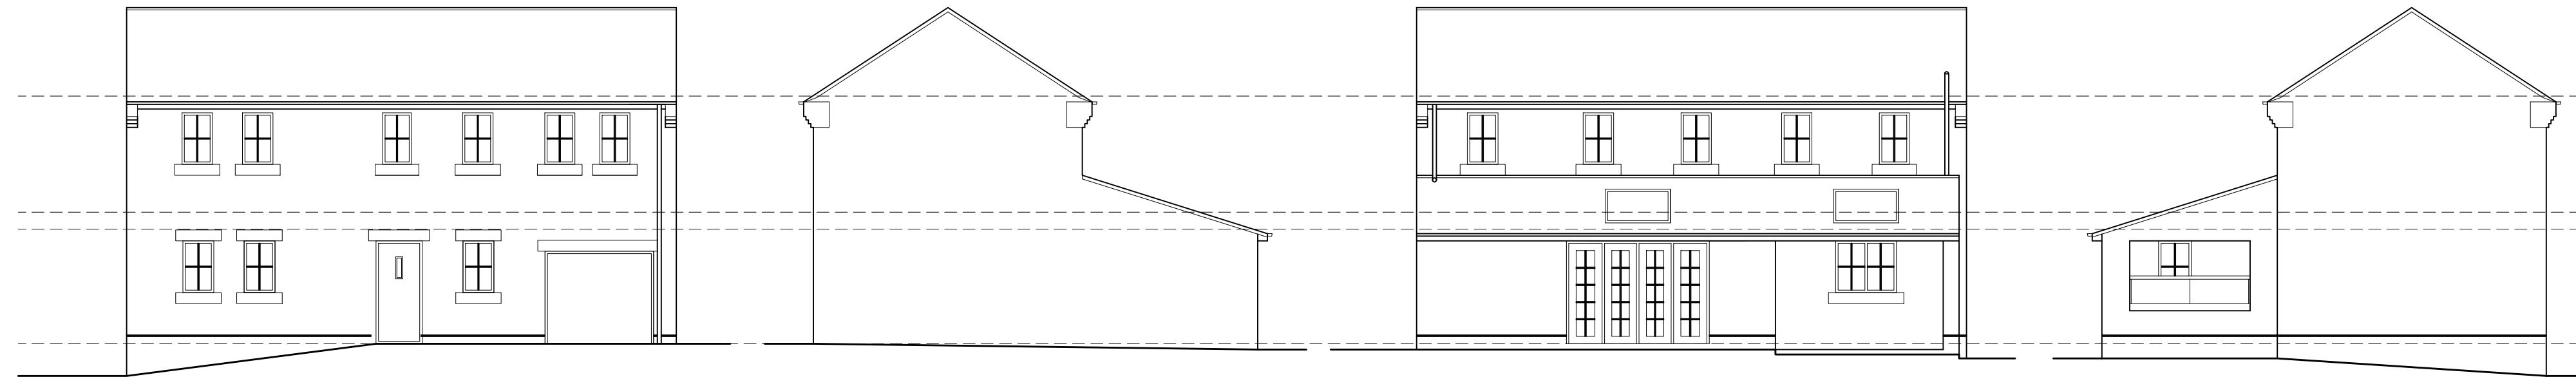


**EXISTING
FRONT ELEVATION**
SCALE 1:100


**EXISTING
SIDE ELEVATION**
SCALE 1:100

**EXISTING
REAR ELEVATION**
SCALE 1:100


**EXISTING
SIDE ELEVATION**
SCALE 1:100

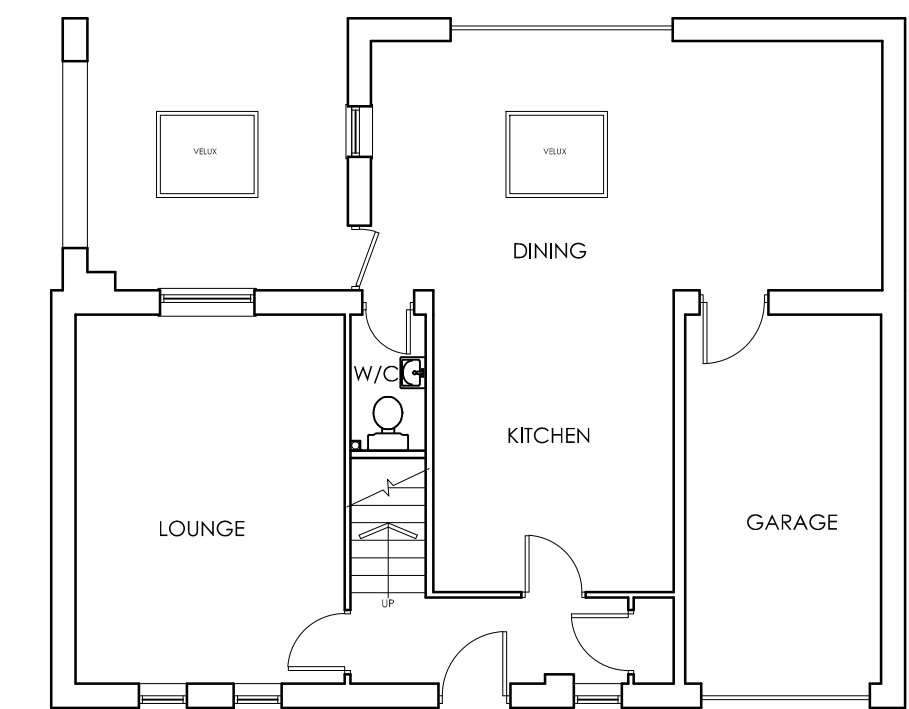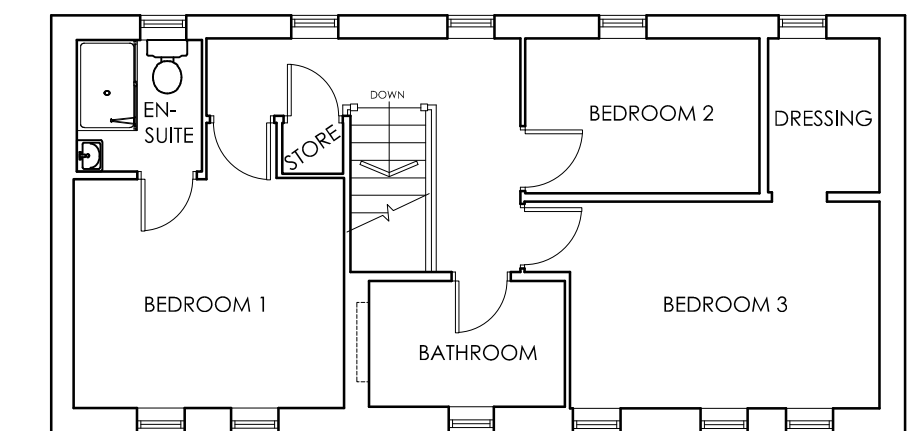


**EXISTING
FLOOR PLANS**
SCALE 1:100

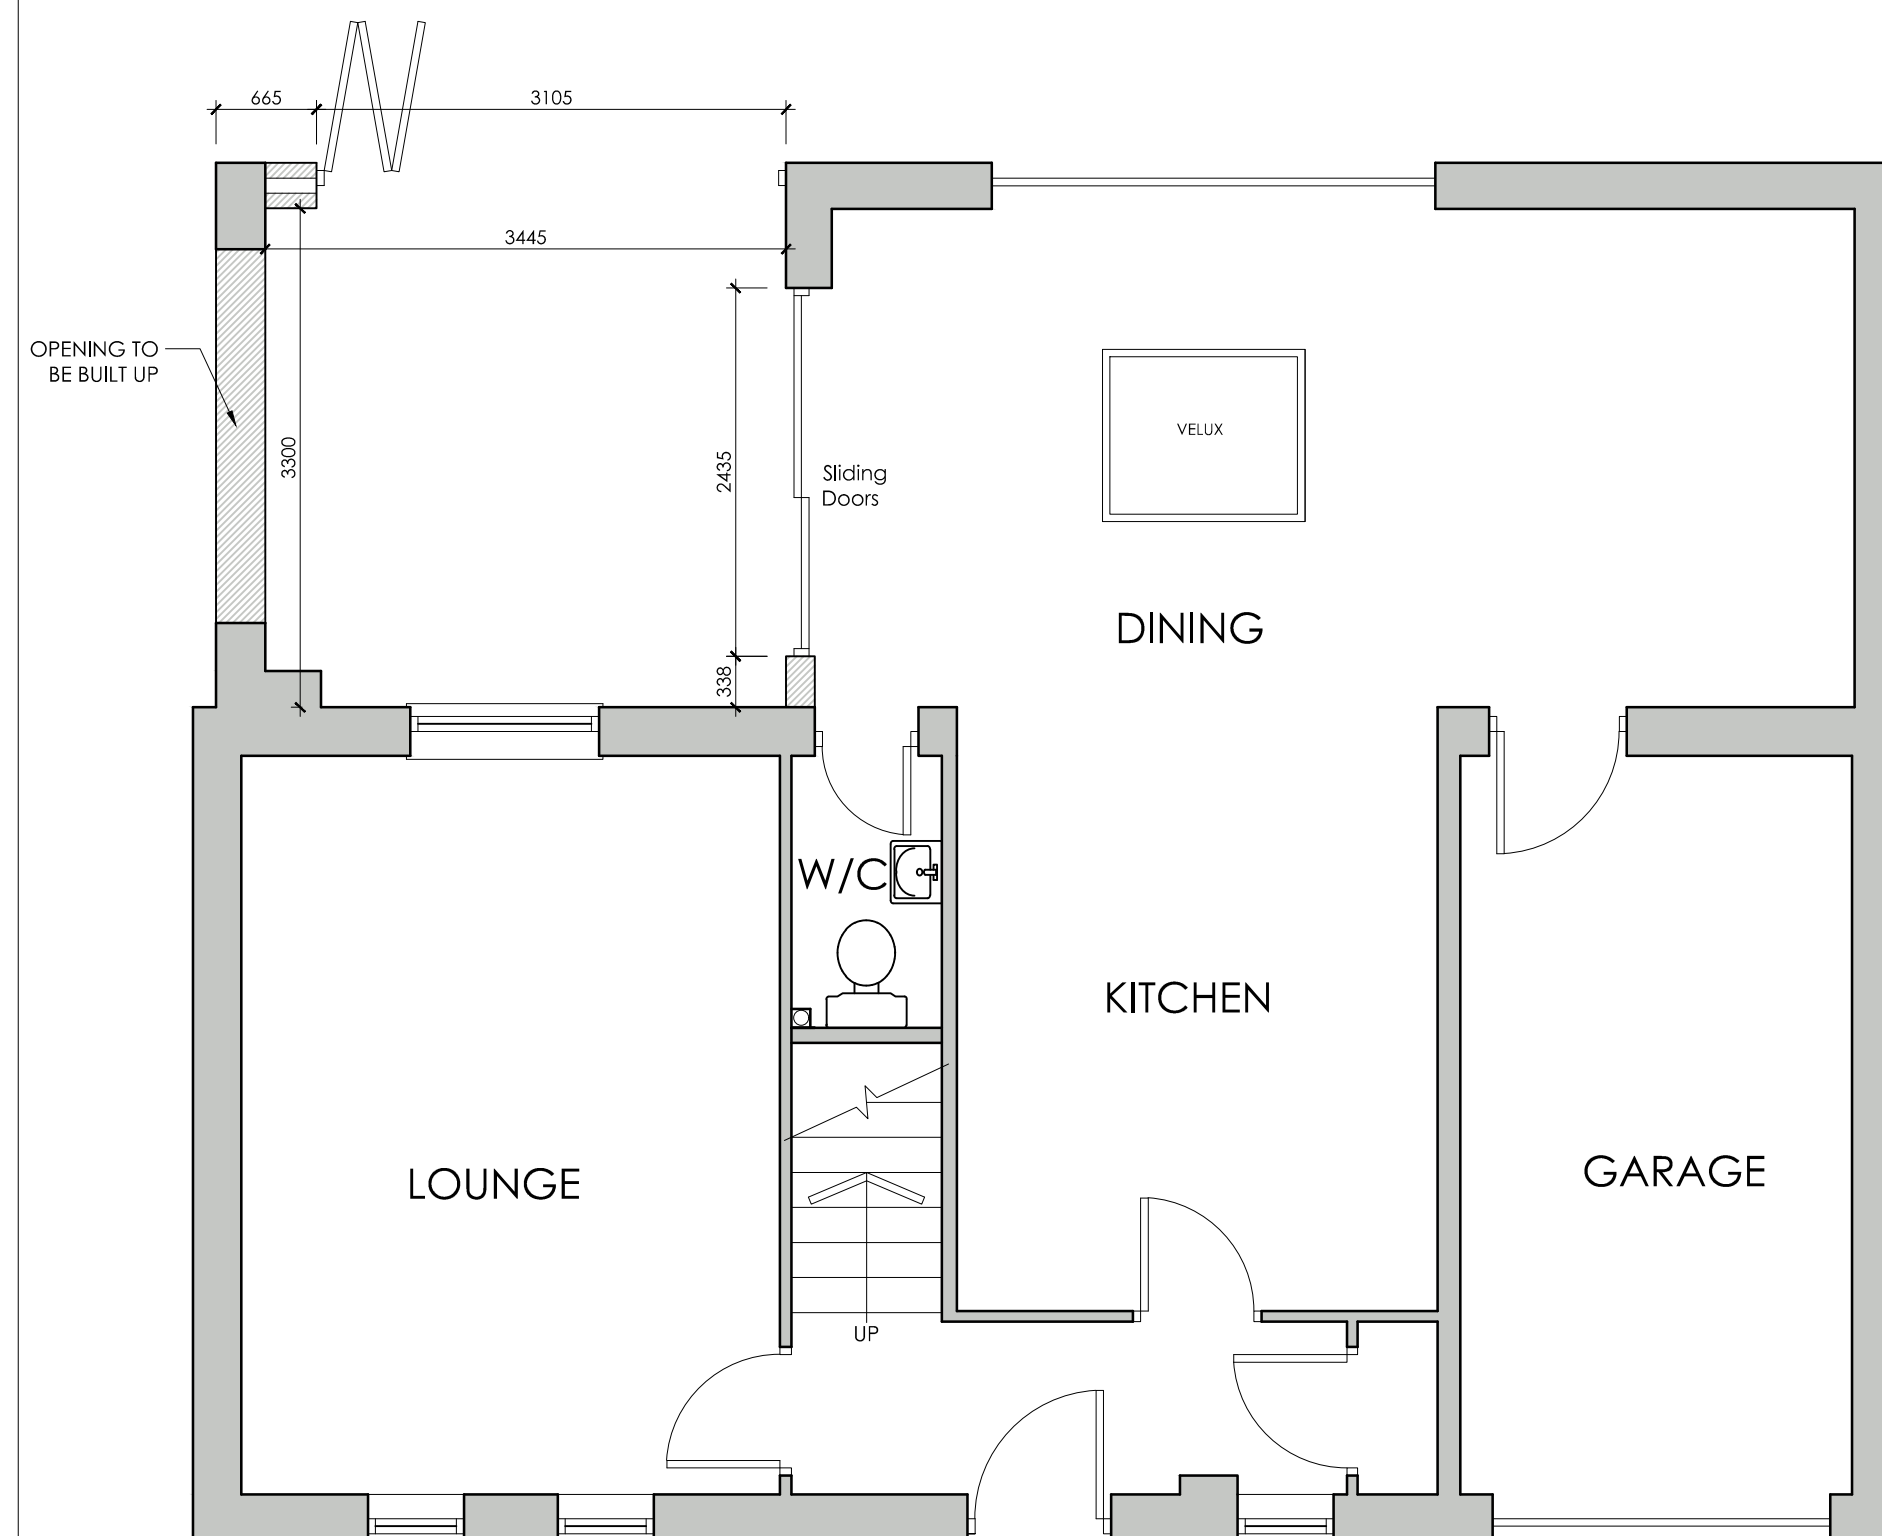


**PROPOSED GROUND
FLOOR PLAN**
SCALE 1:50

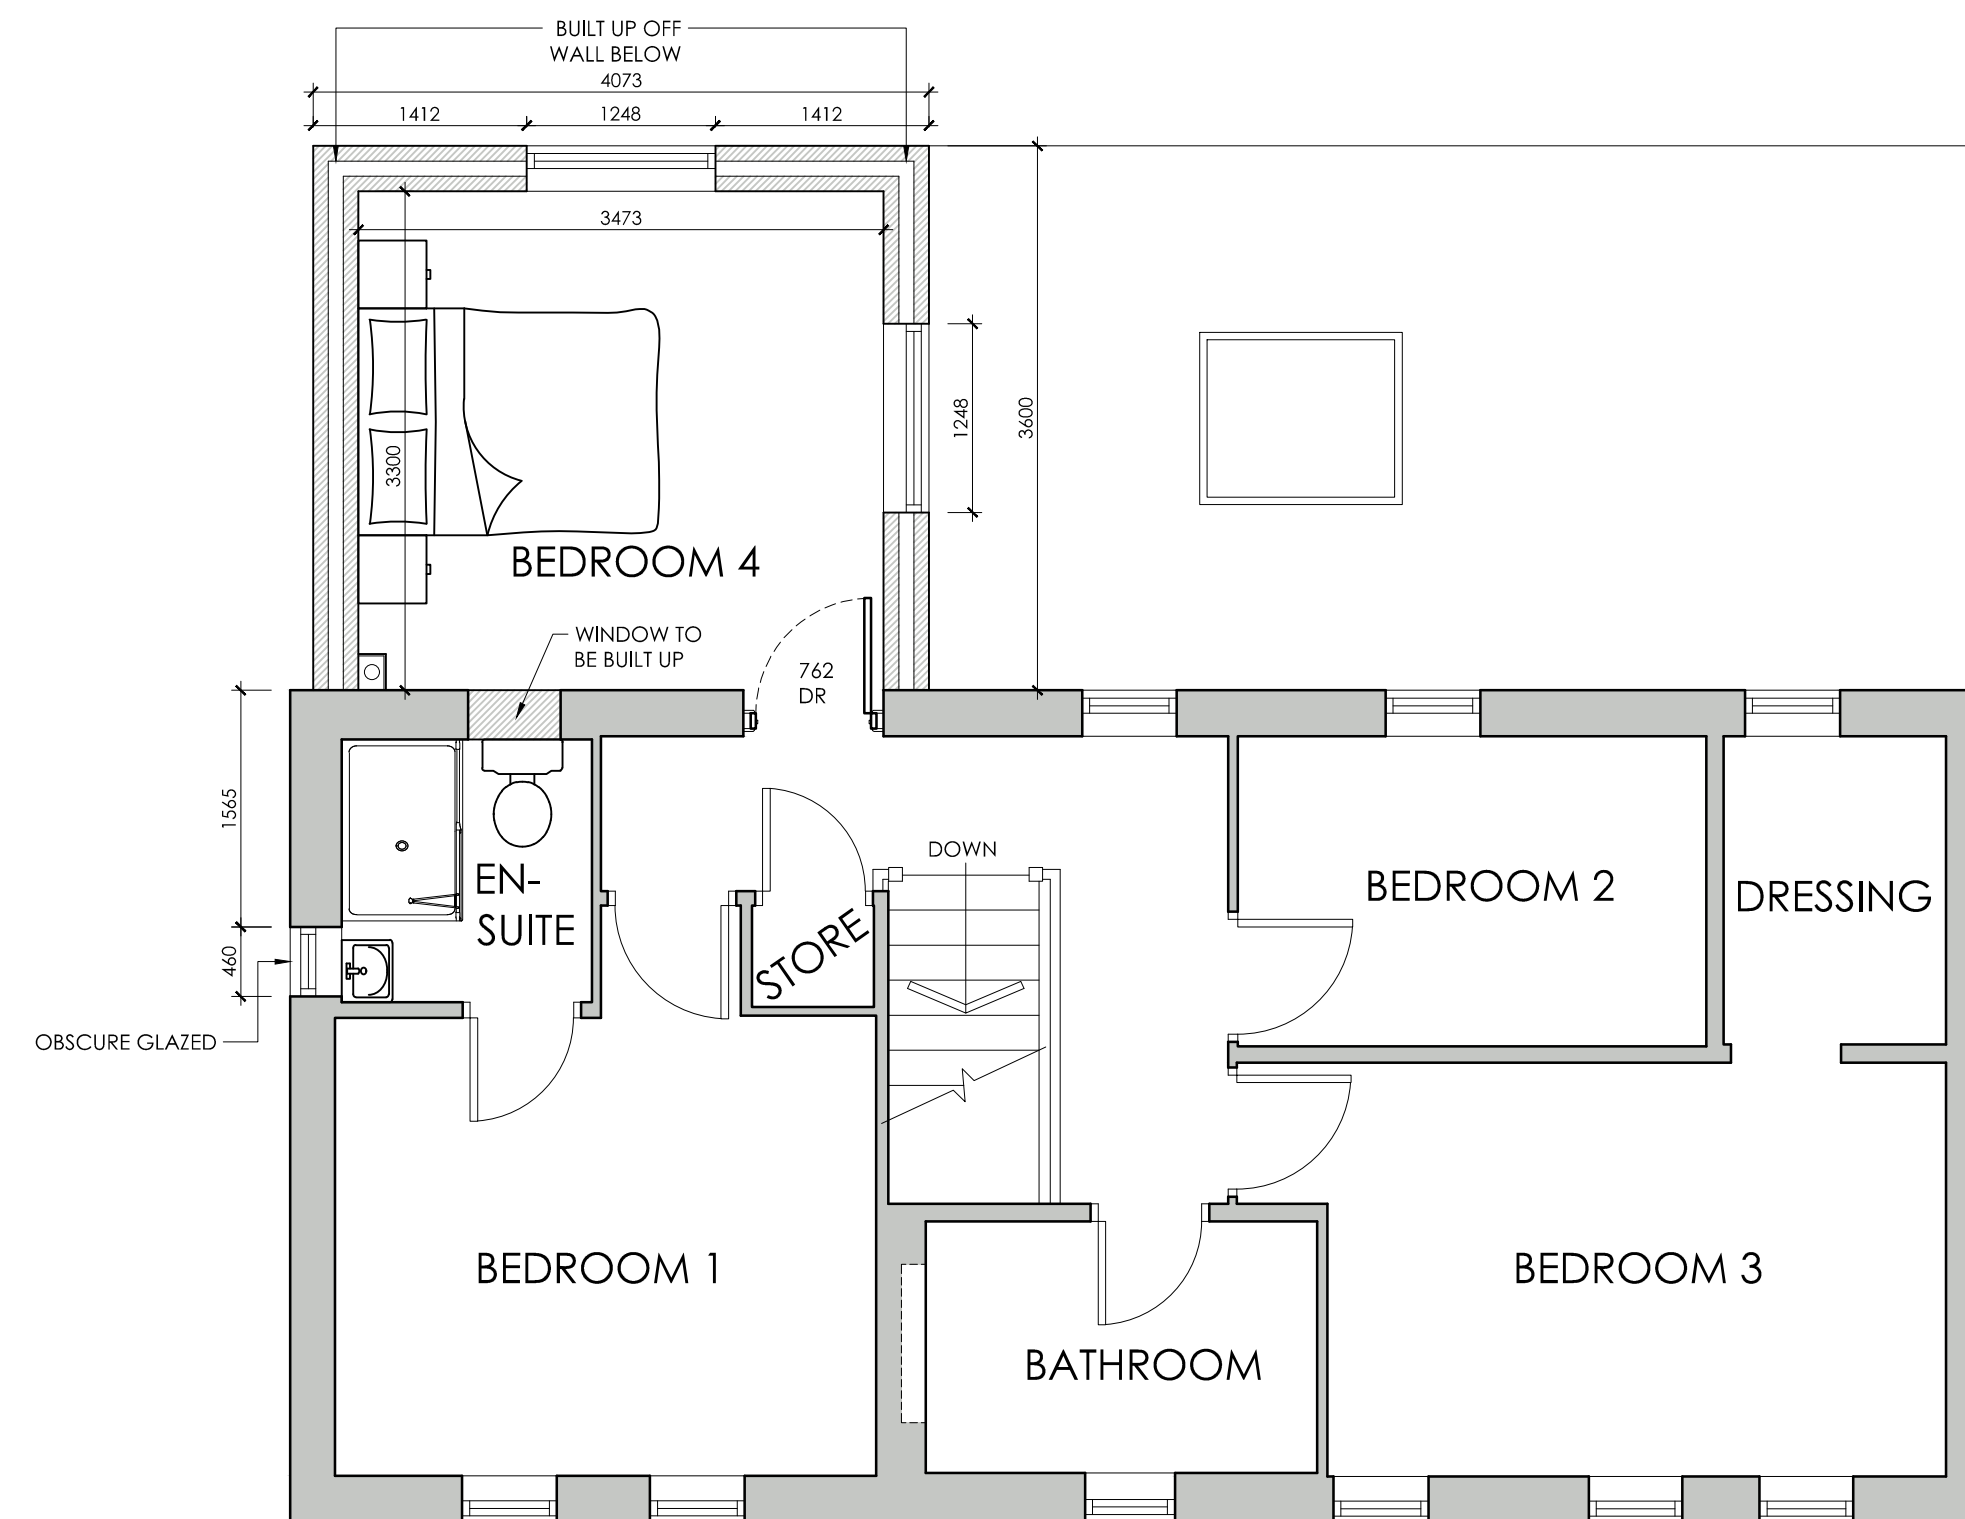

**PROPOSED FIRST
FLOOR PLAN**
SCALE 1:50

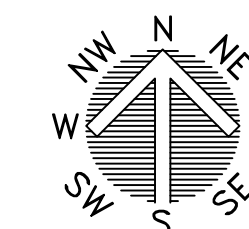

LOCATION PLAN
SCALE 1:1250

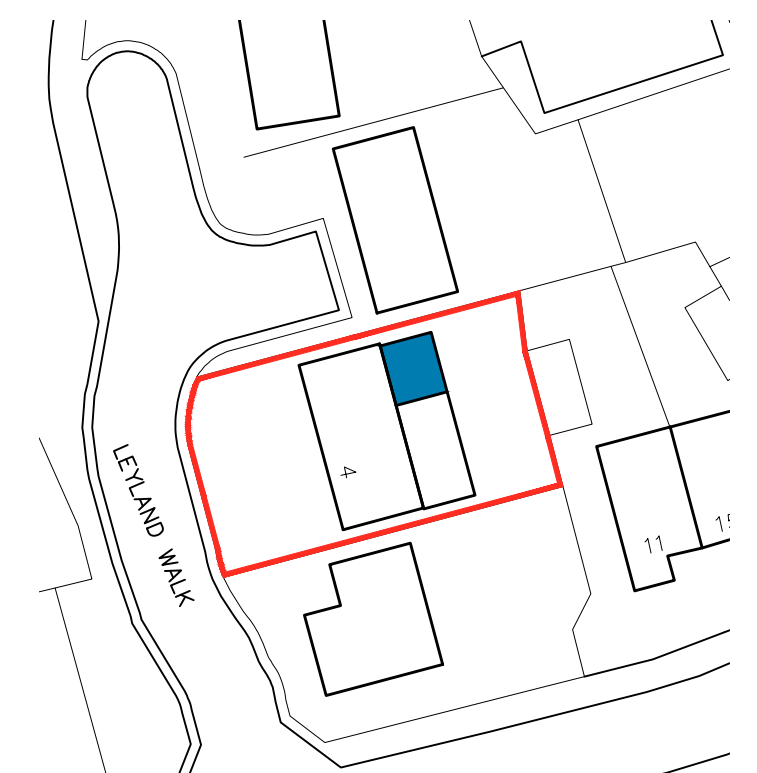

BLOCK PLAN
SCALE 1:500

 White Agus PARTNERSHIP			OFFICE ONE, 34 VICTORIA ROAD, BARNSELEY, S70 2BU			Phone: 01226 208482		
ARCHITECTURAL SERVICES						Email: info@whiteaguspartnership.co.uk Web: www.whiteaguspartnership.co.uk		
Project. PROPOSED ALTERATIONS AT 4 LEYLAND WALK BARNSELEY S75 1GY				Client. MS REBECCA ARMITAGE				
Drawing Title. PLANS AND ELEVATIONS				Date. FEBUARY 2023		Scale. 1:50 & 1:100 @ A1		
				Ref 22-207		Dwg. No. 01	Rev. C	
Date	Suffix	Description		Date	Suffix	Description		
23/03/2023	A	REVISED TO CLIENTS REQUIREMENTS						
27/03/2023	B	REVISED TO CLIENTS REQUIREMENTS						
28/03/2023	C	REVISED TO CLIENTS REQUIREMENTS						