

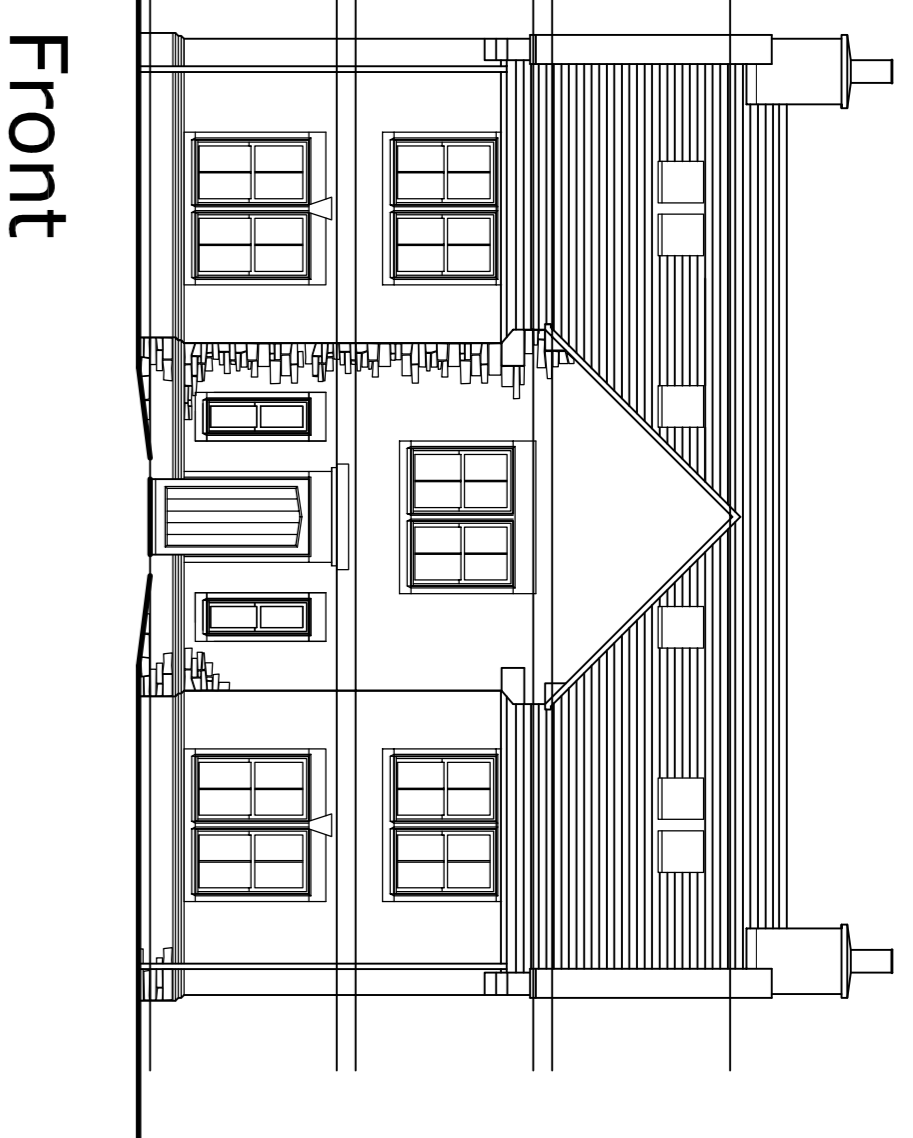


Section through Main Gable


Revised after comments

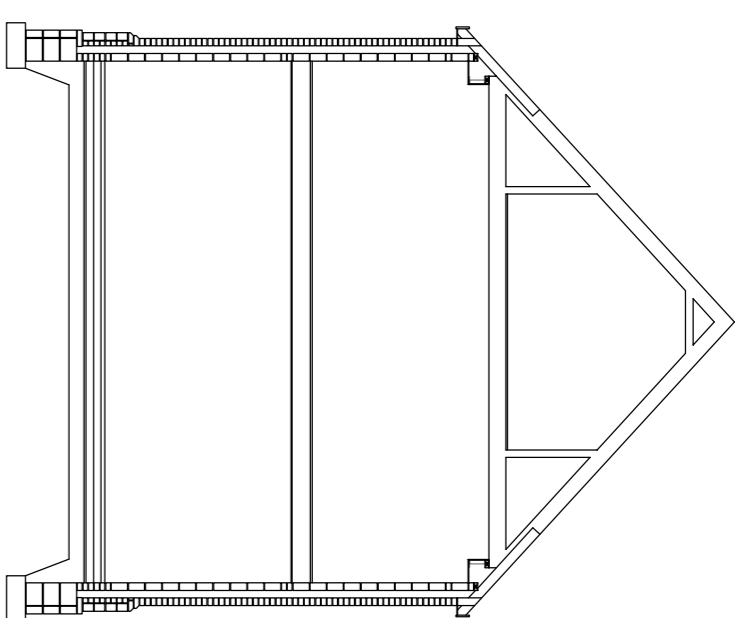


Front

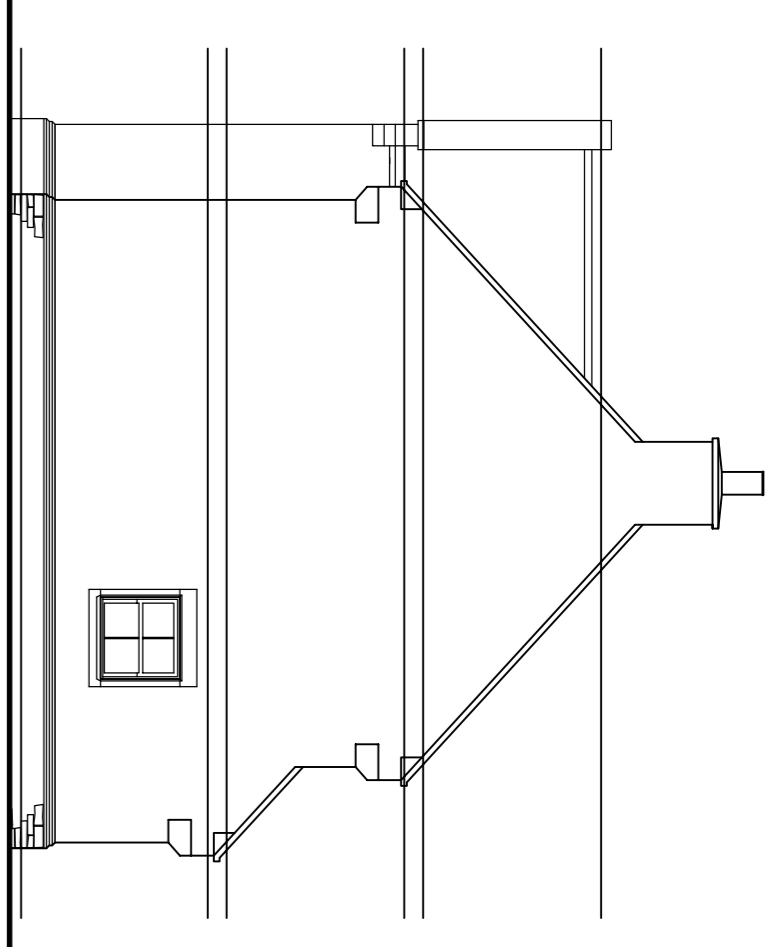

Side

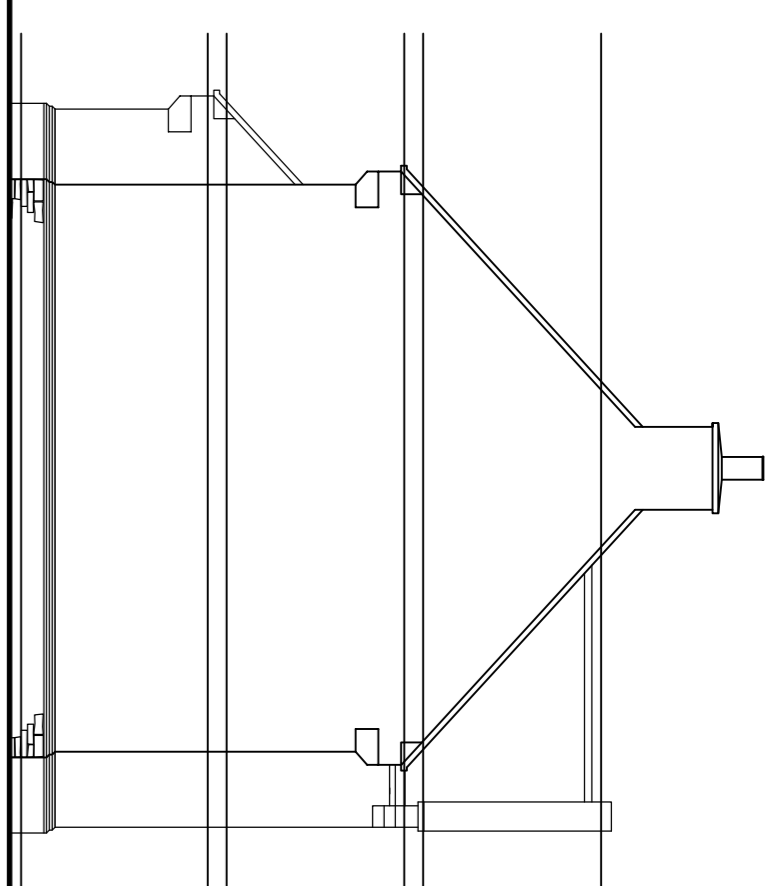


Side

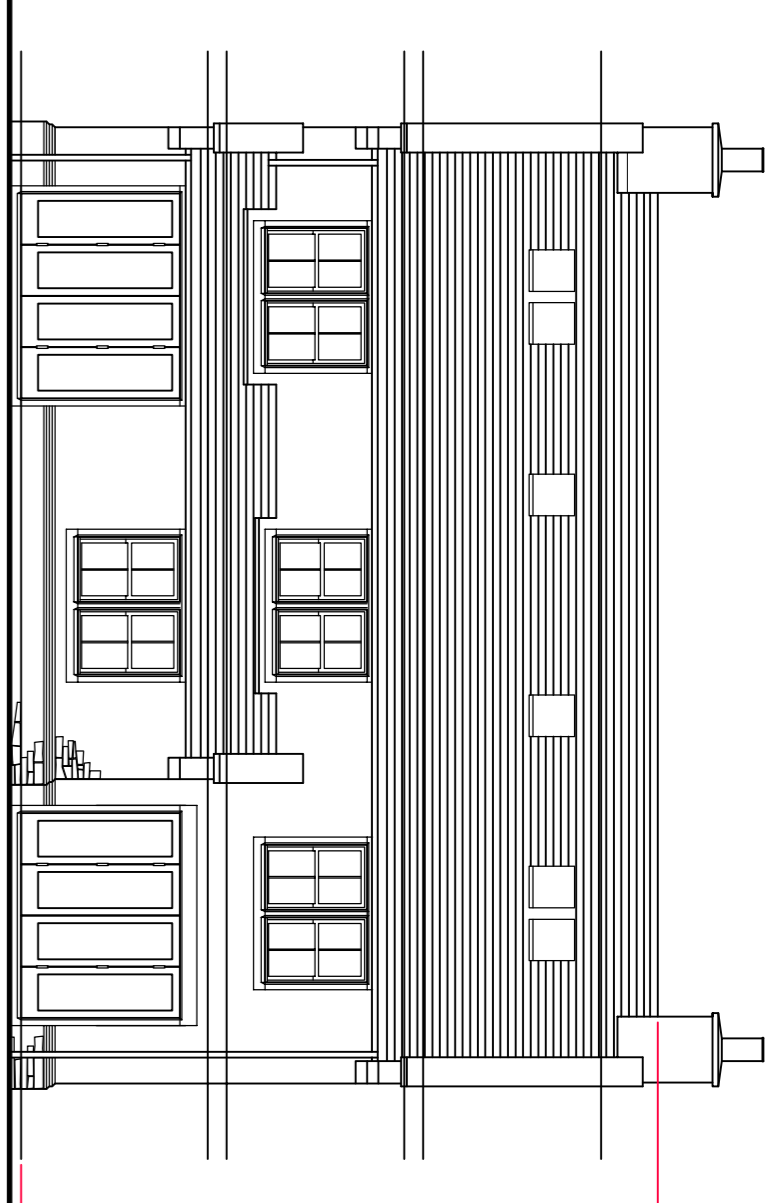


Rear


Comparison Elevation

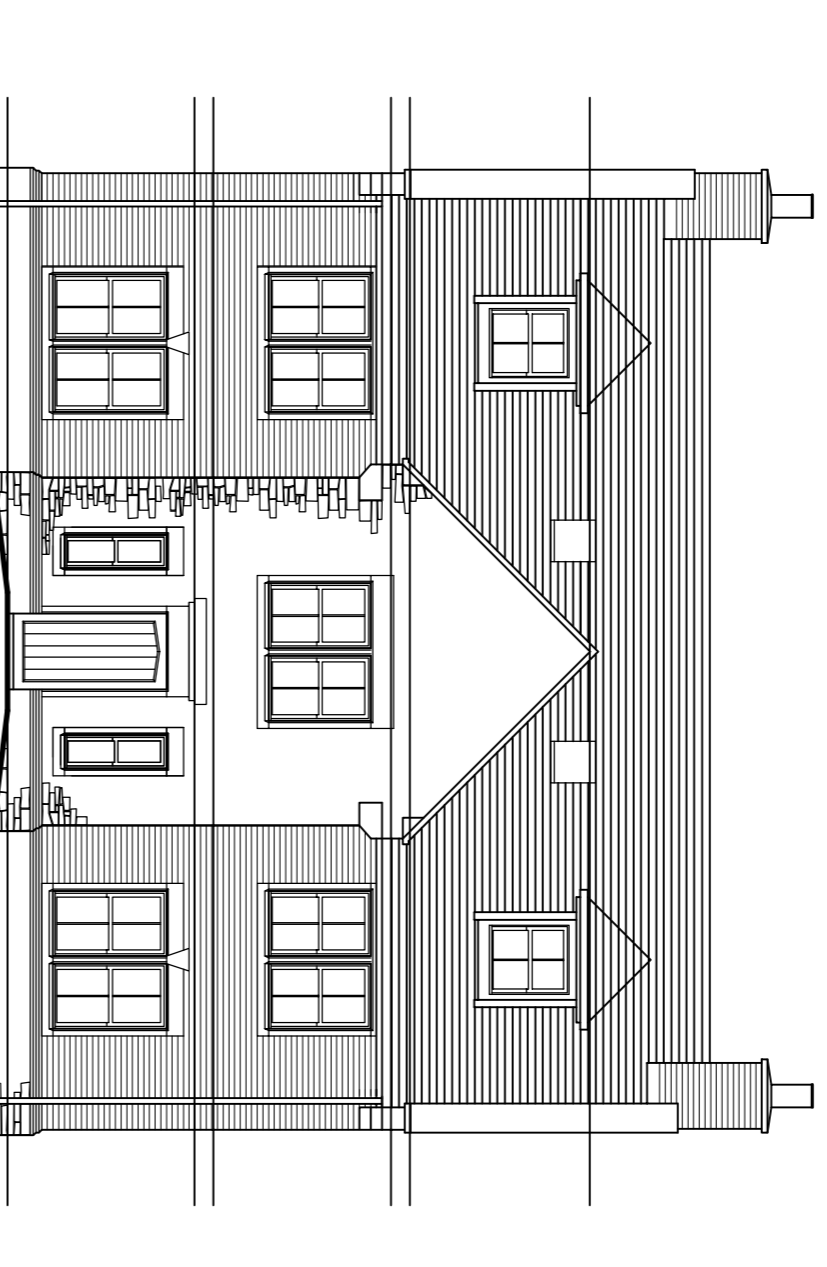

Originally submitted

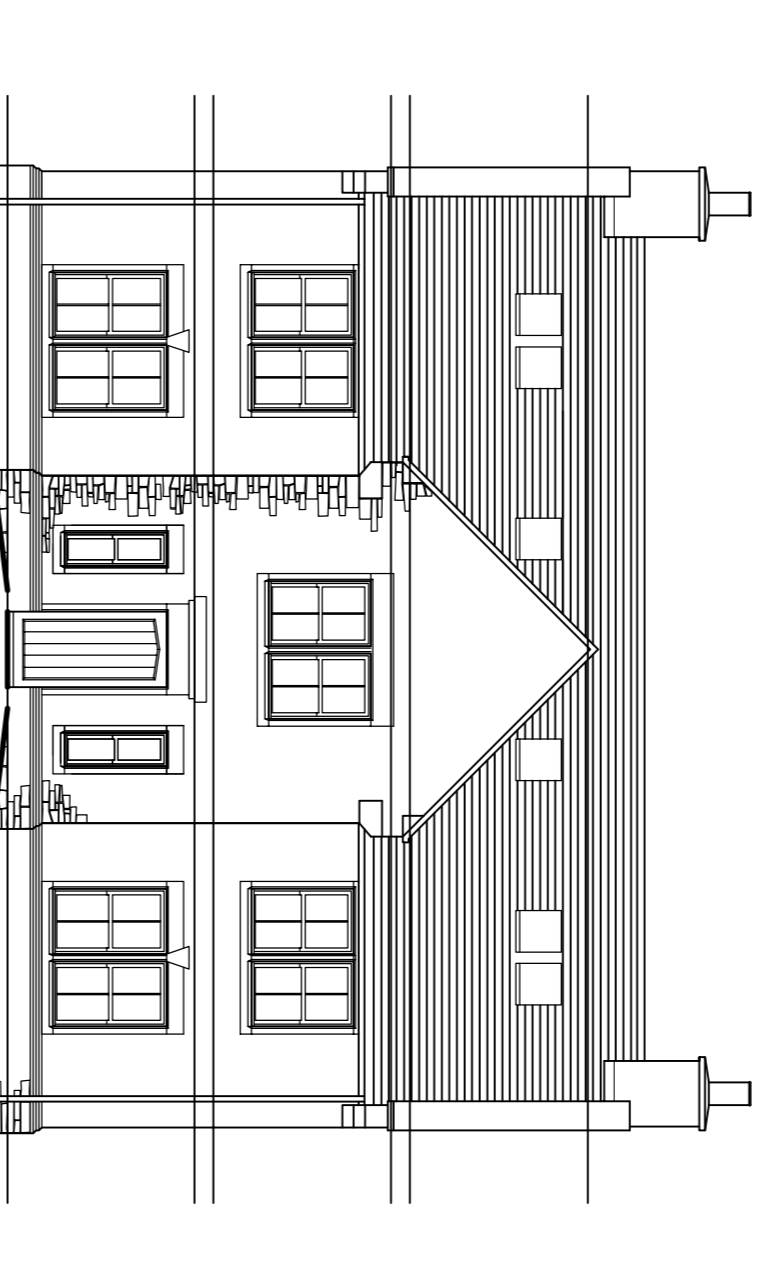


Revised after comments

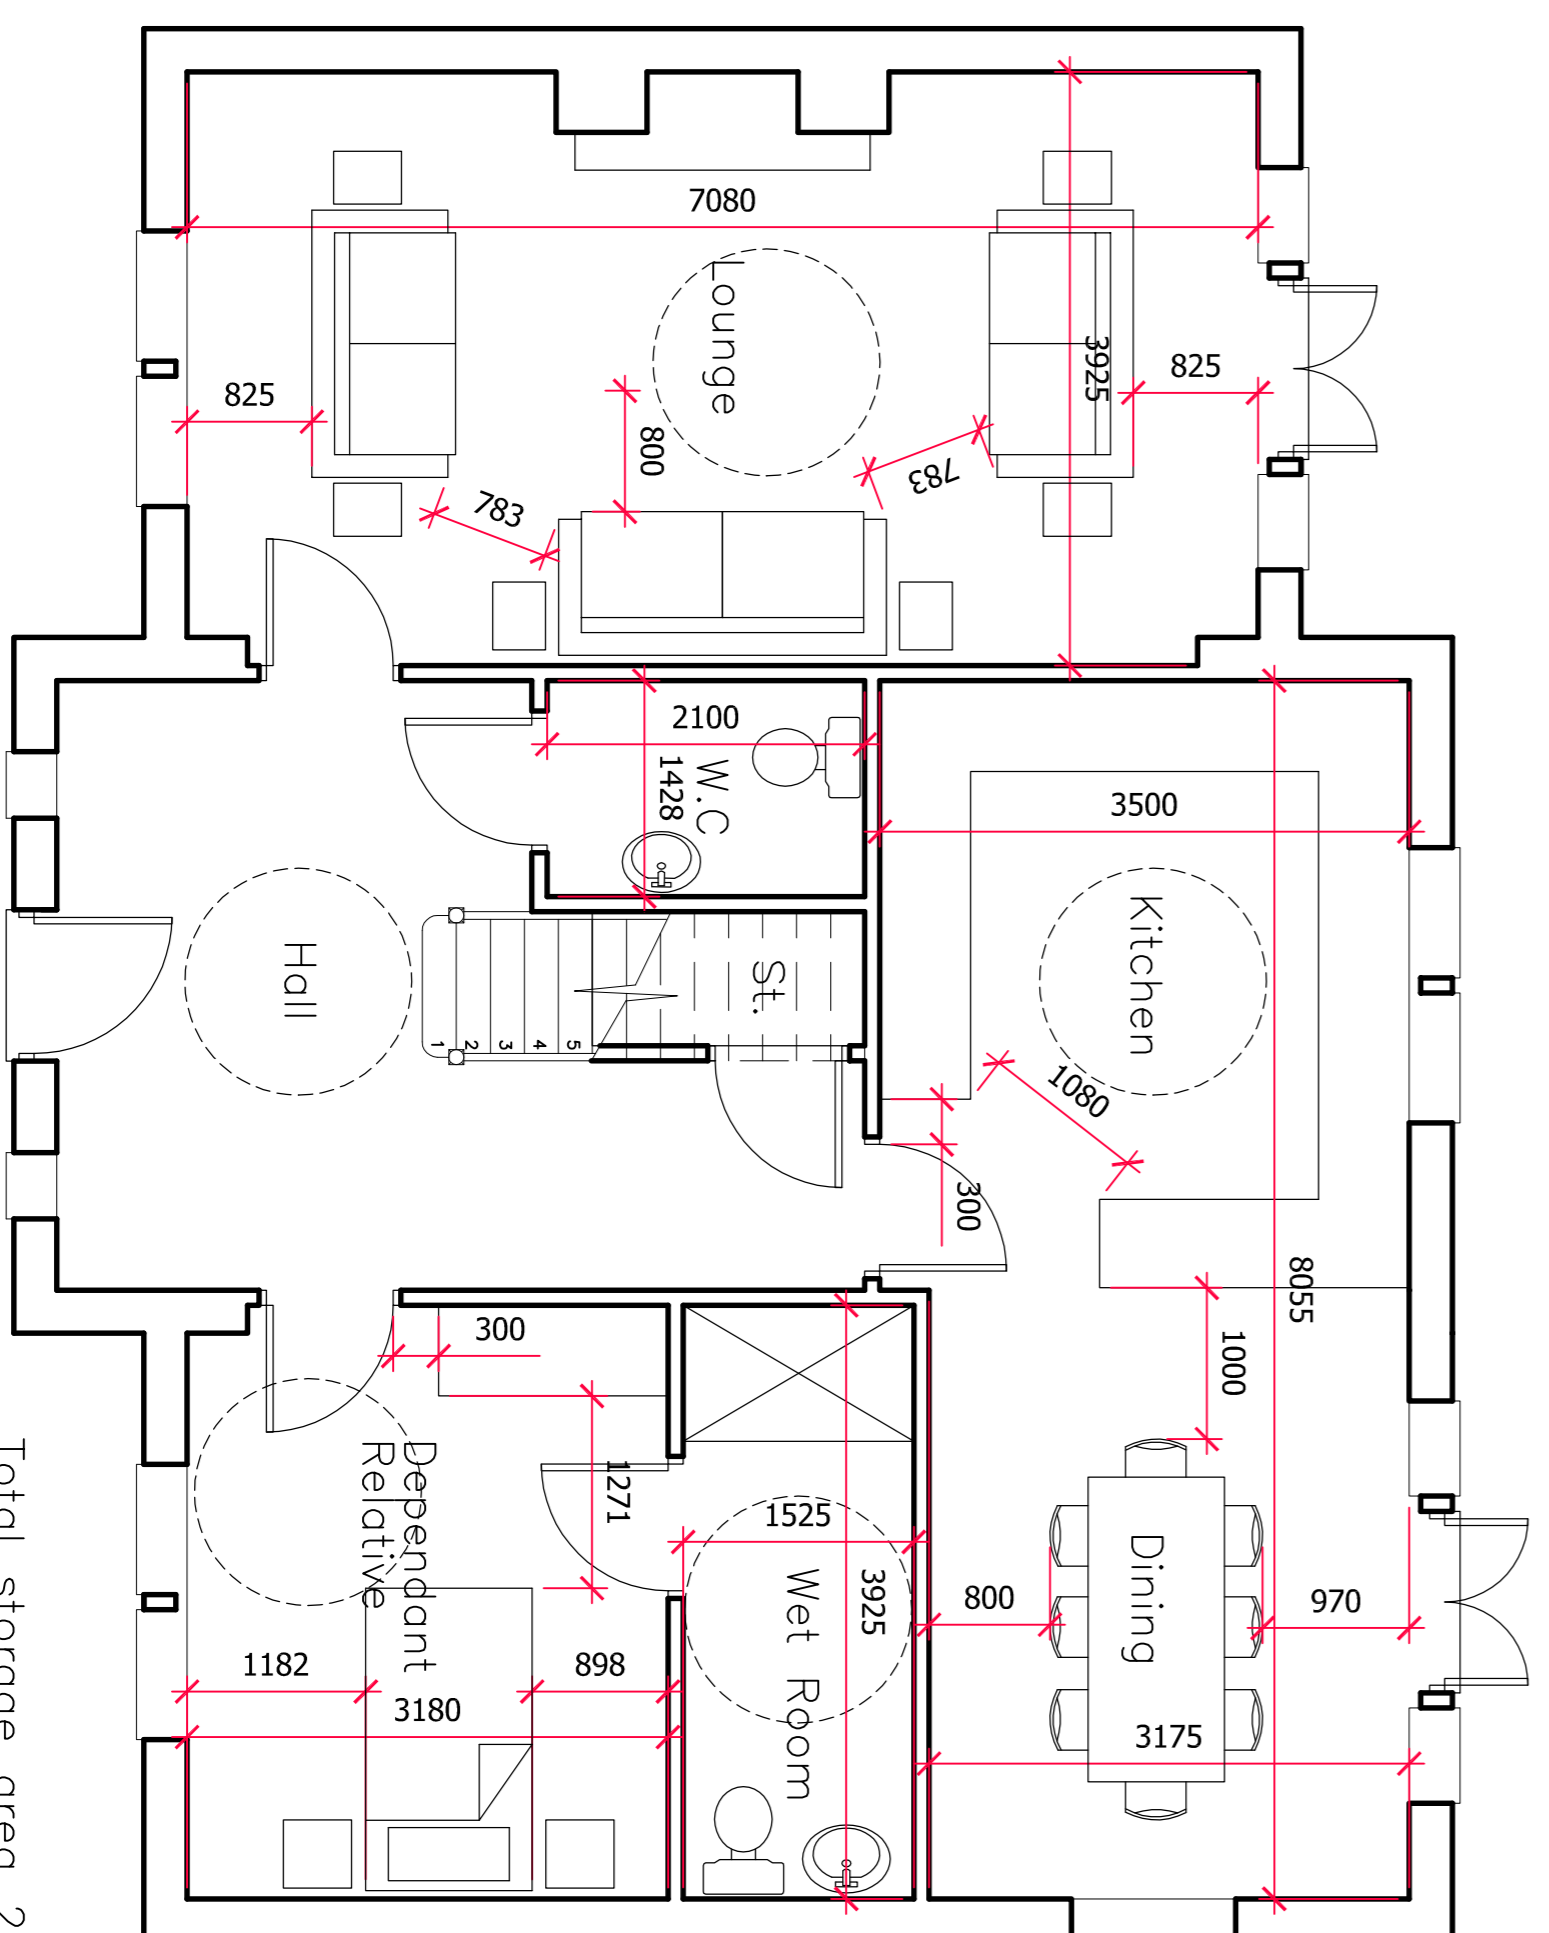


Ground Floor Plan


Total storage area 20,200m²

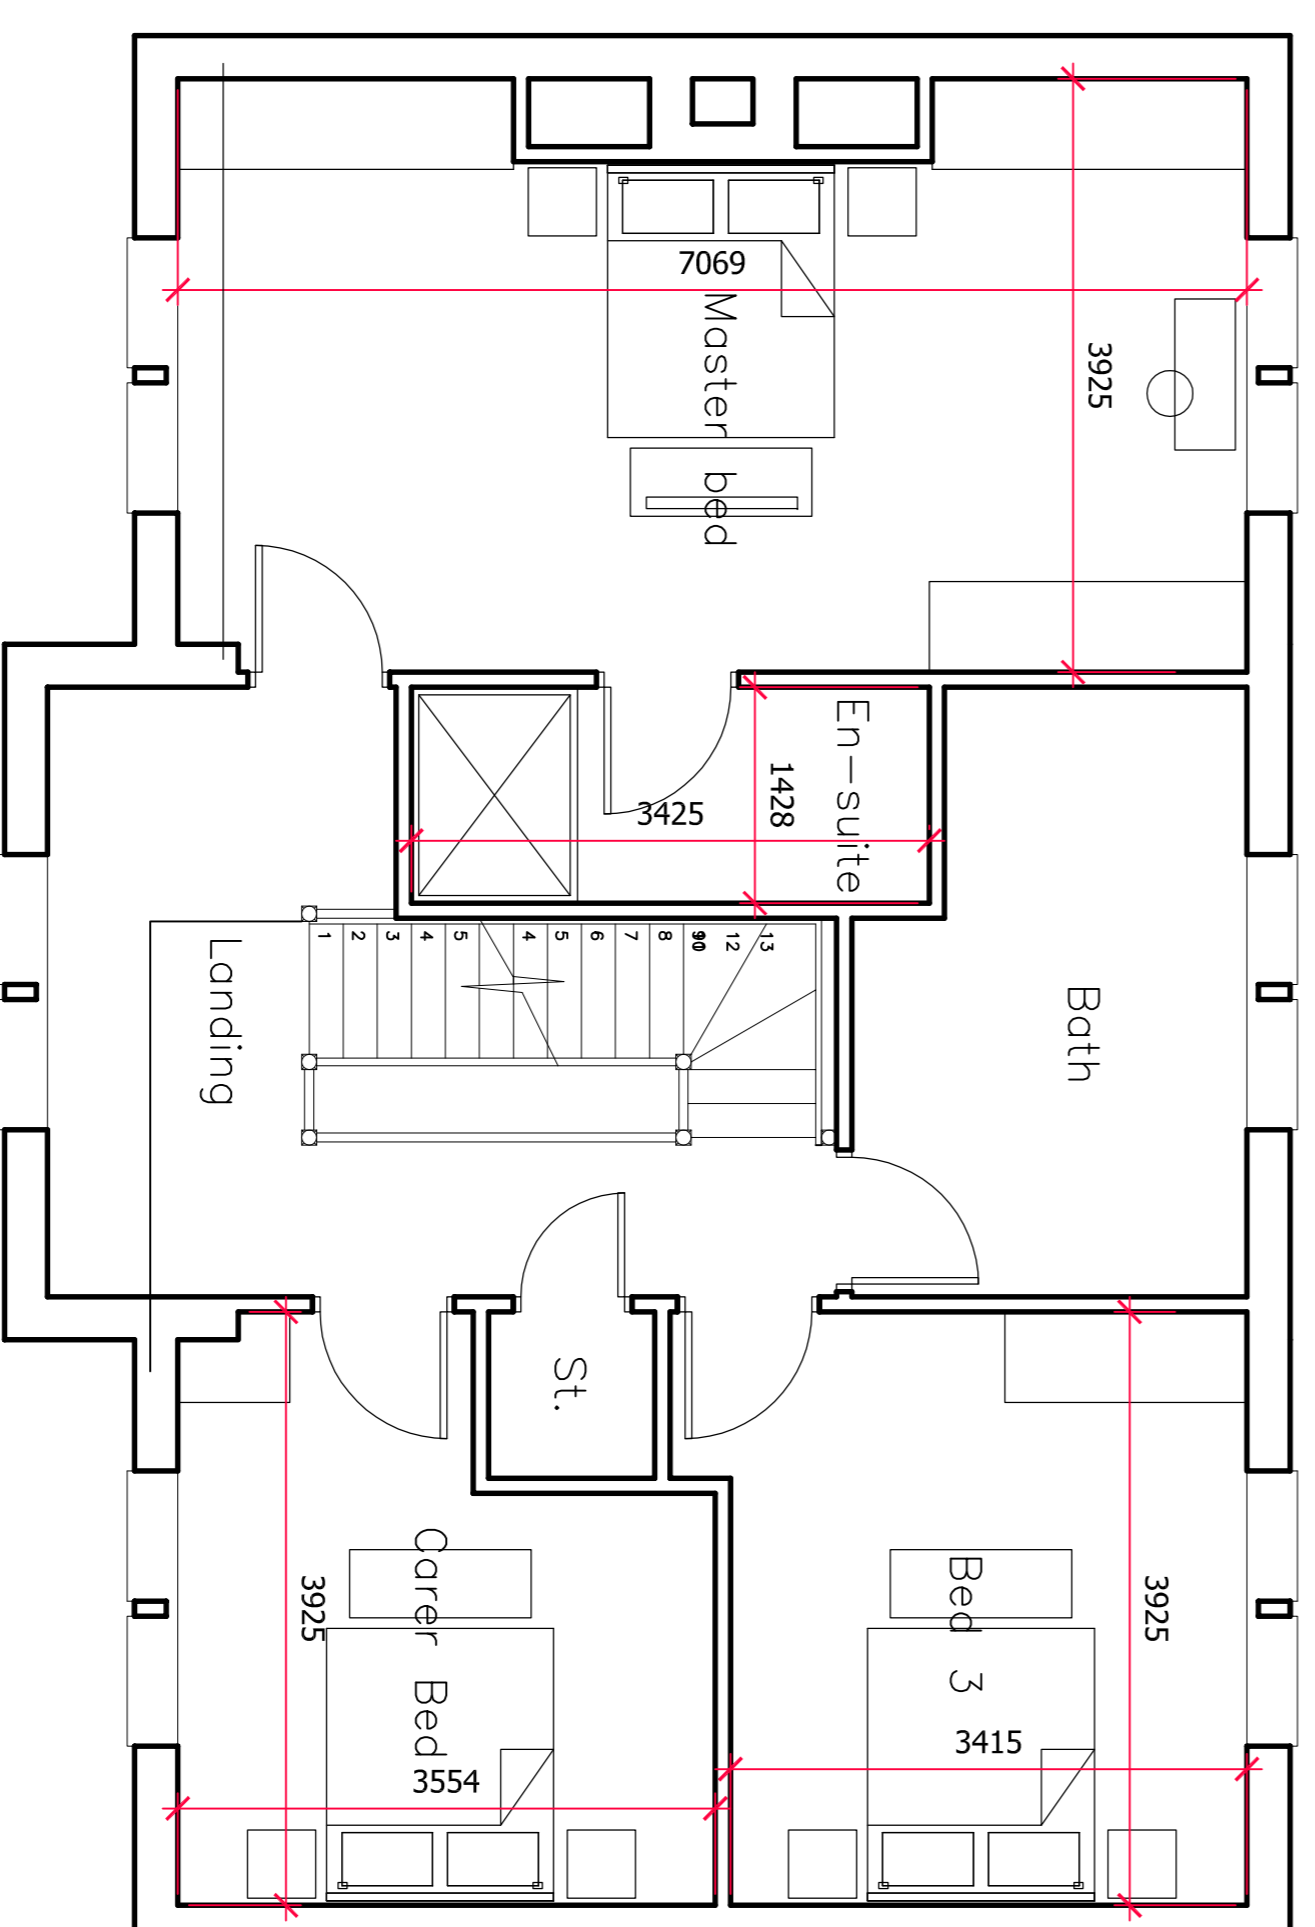

First Floor Plan

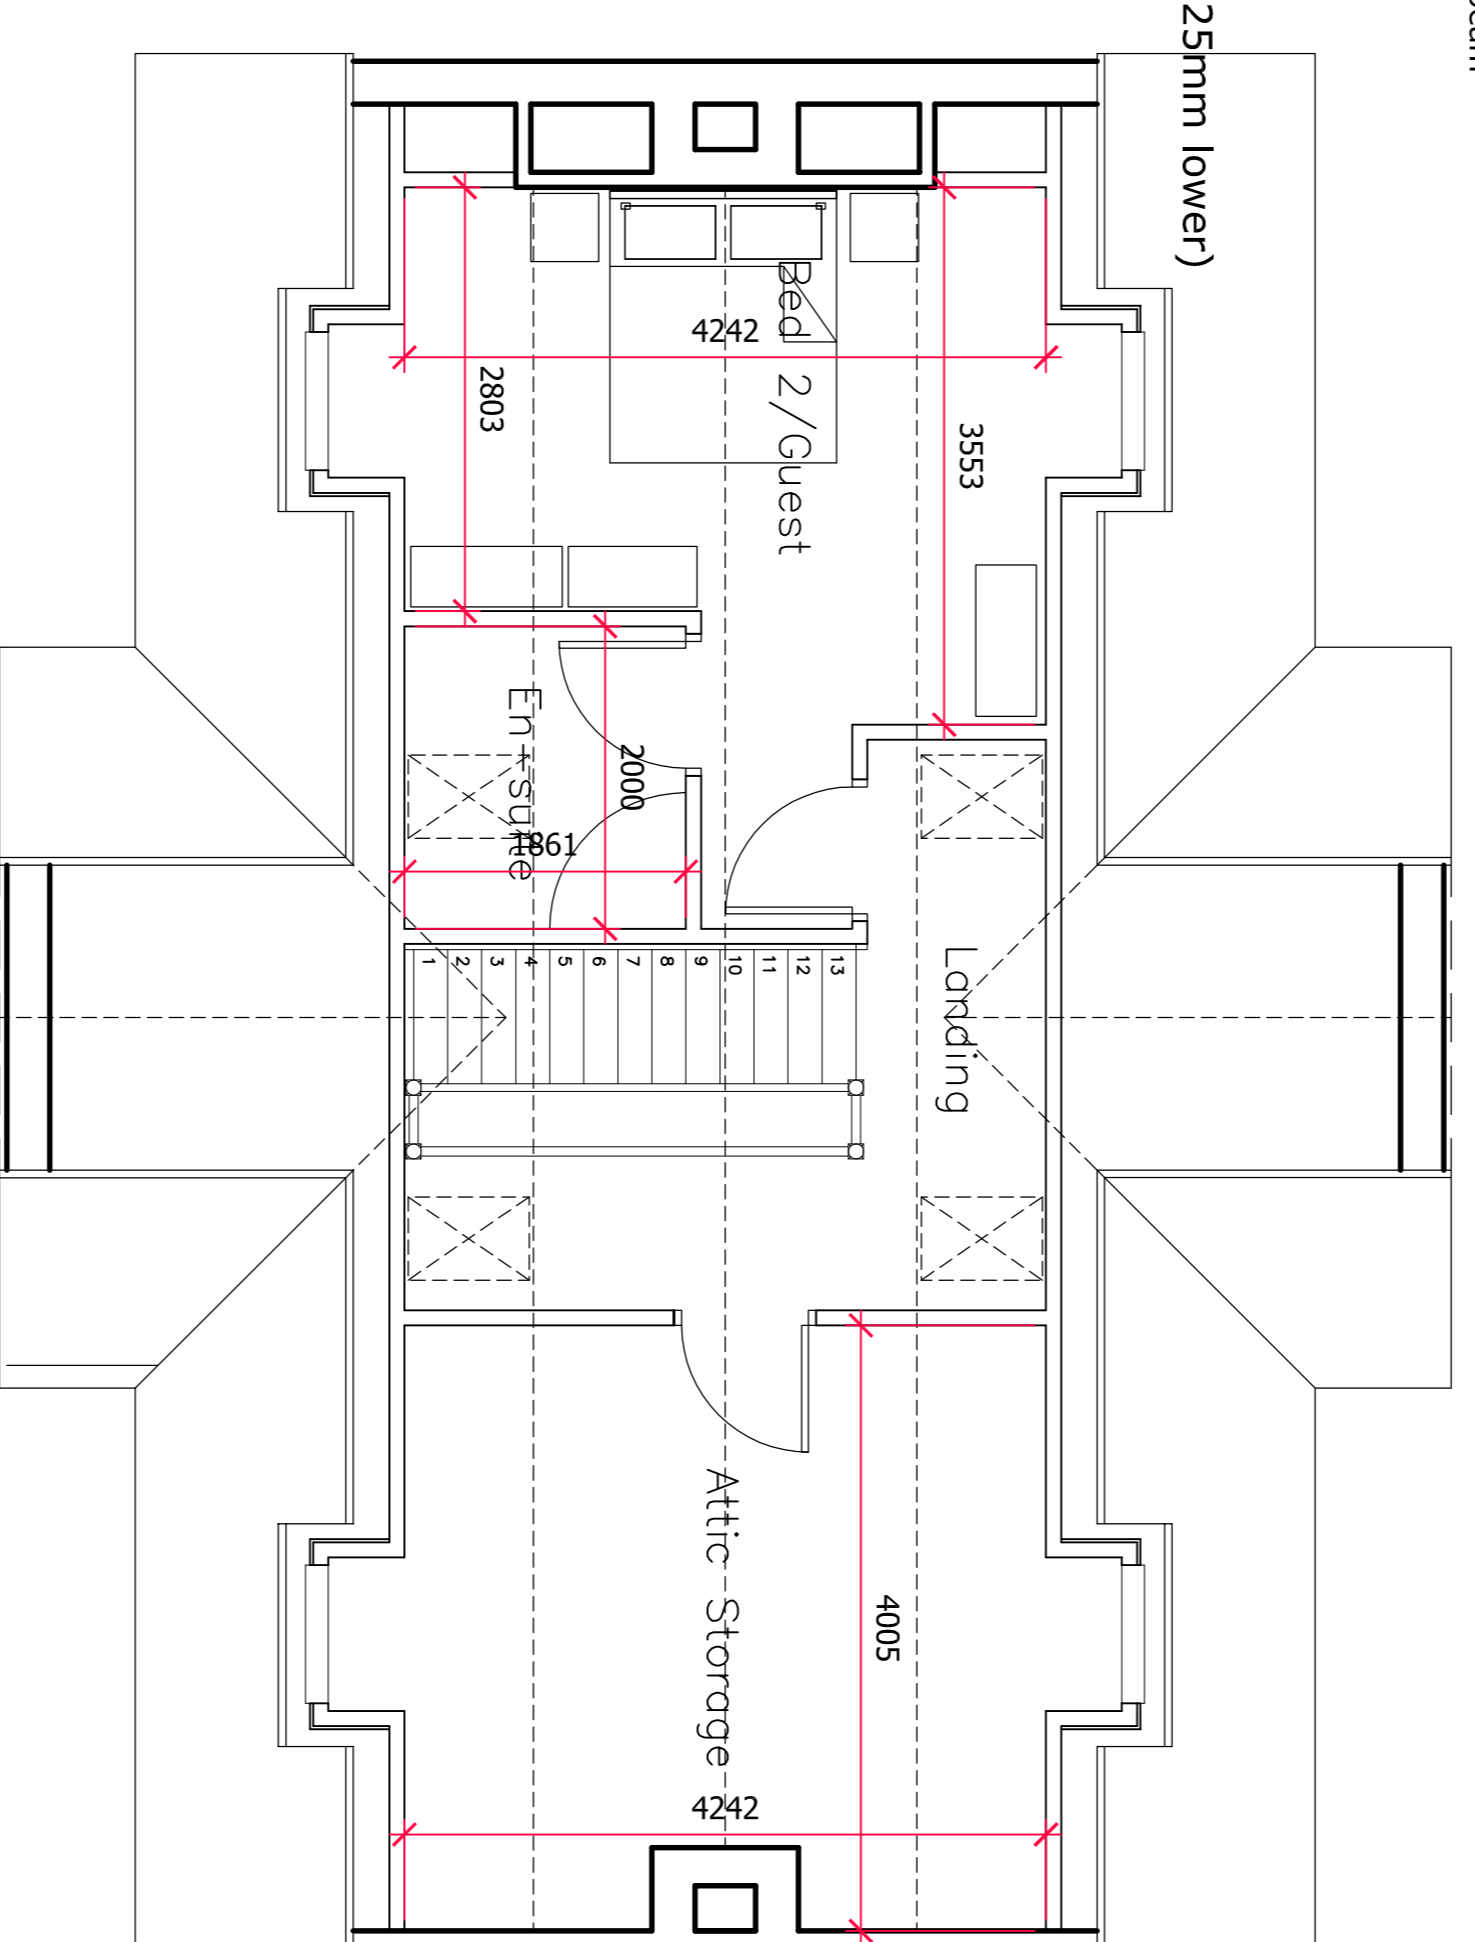

Attic Floor Plan

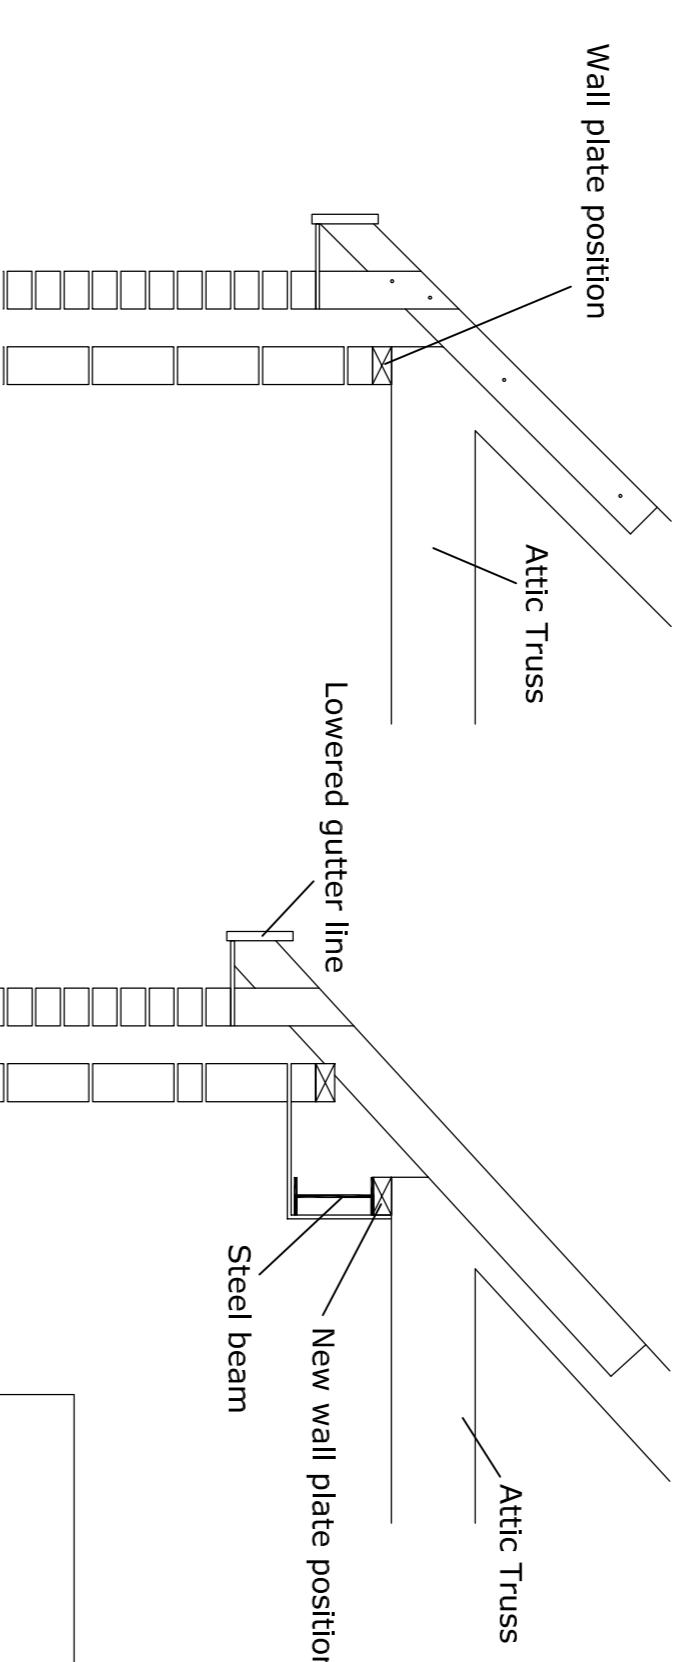

Originally Submitted
Eaves details 1:20

Revised after comments (225mm lower)

Client: **MR M MONFREDI**

Project: **HILL STREET
EISEGAR
NR BARNSLEY**

Drawing Title: **TYPE B**

Scale: 1:50 @ A1

Drawn: MKN

Project no: 03

Checked: GORNEDEBANEKILIST

Date: NOV 17

Rev: D

D 24-02-18 Amended to Planning Requirements
C 19-02-18 Elevations revised as per Planning comments
B 19-01-18 Homes for the details added
Rev: -01-18 Room sizes added

JENKINS + FITCH + NOLAN
ARCHITECTURE LTD

London, York, Notts, Architects Ltd
The Architectural Design Studio
Unit 19 Rowlandson Way
Rotherham, S60 4JY
Tel: 01246 437 339
Fax: 01246 437 351
Email: info@architecturaldesignstudio.com