


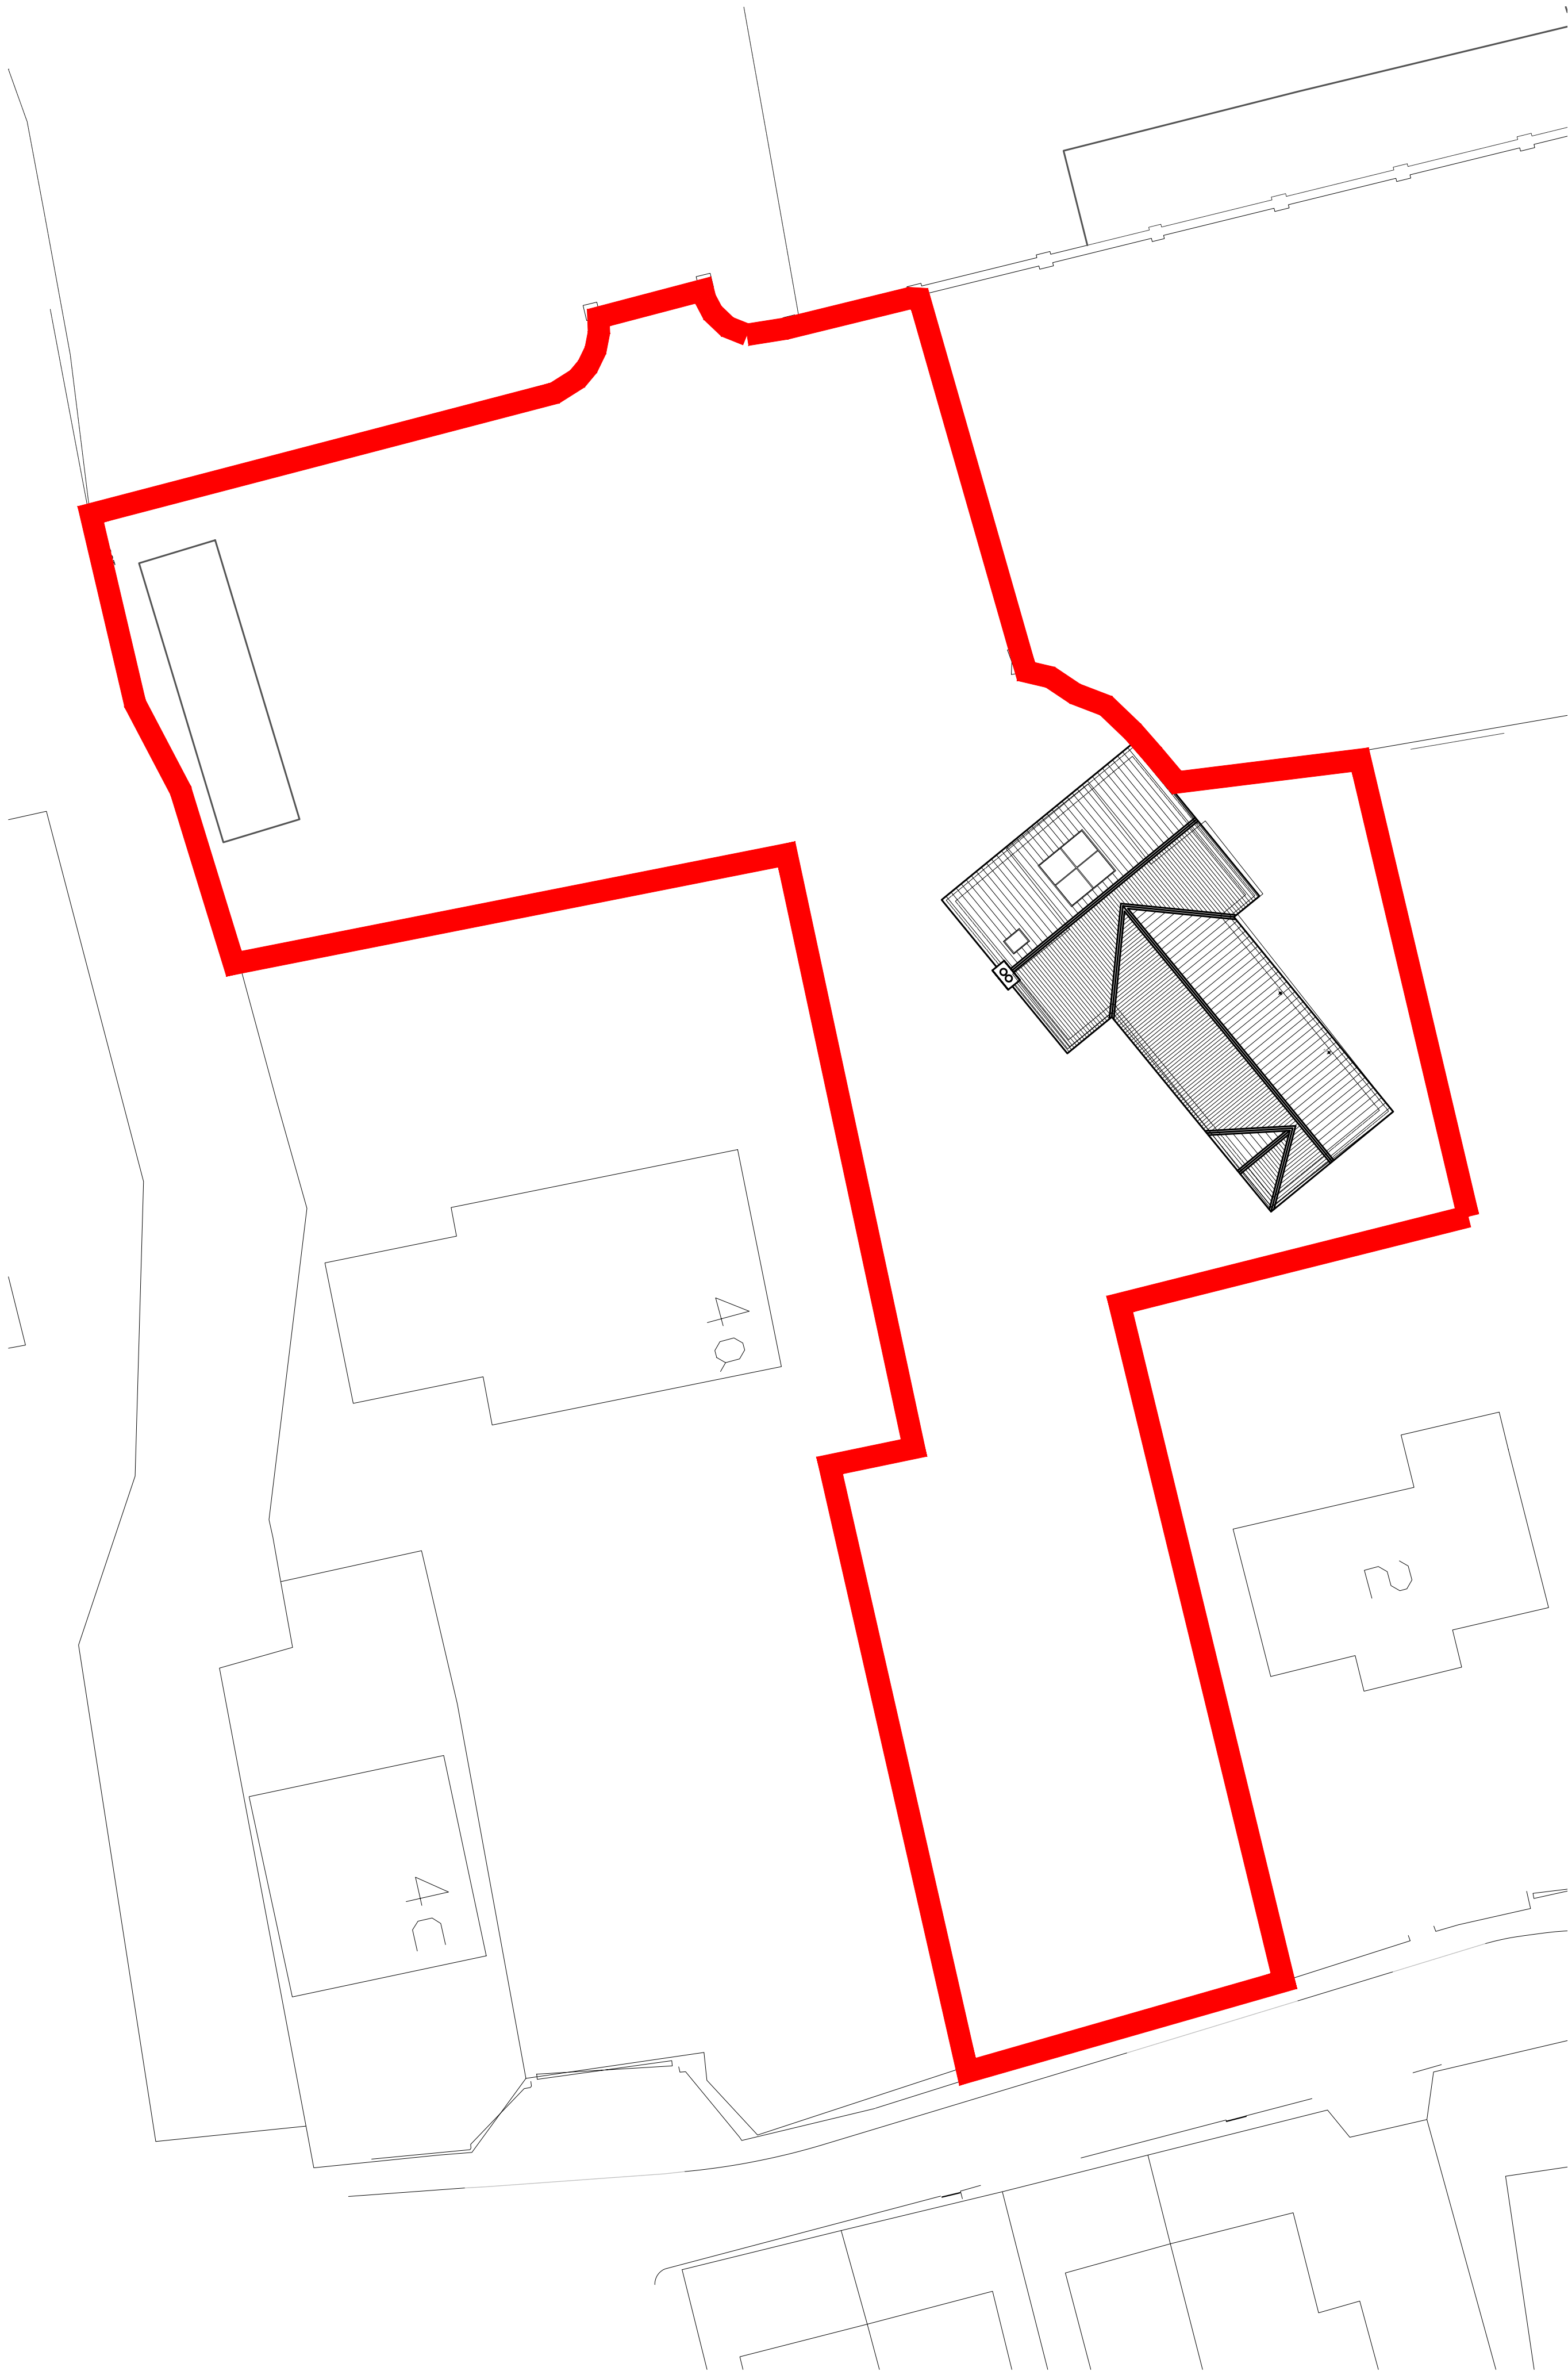


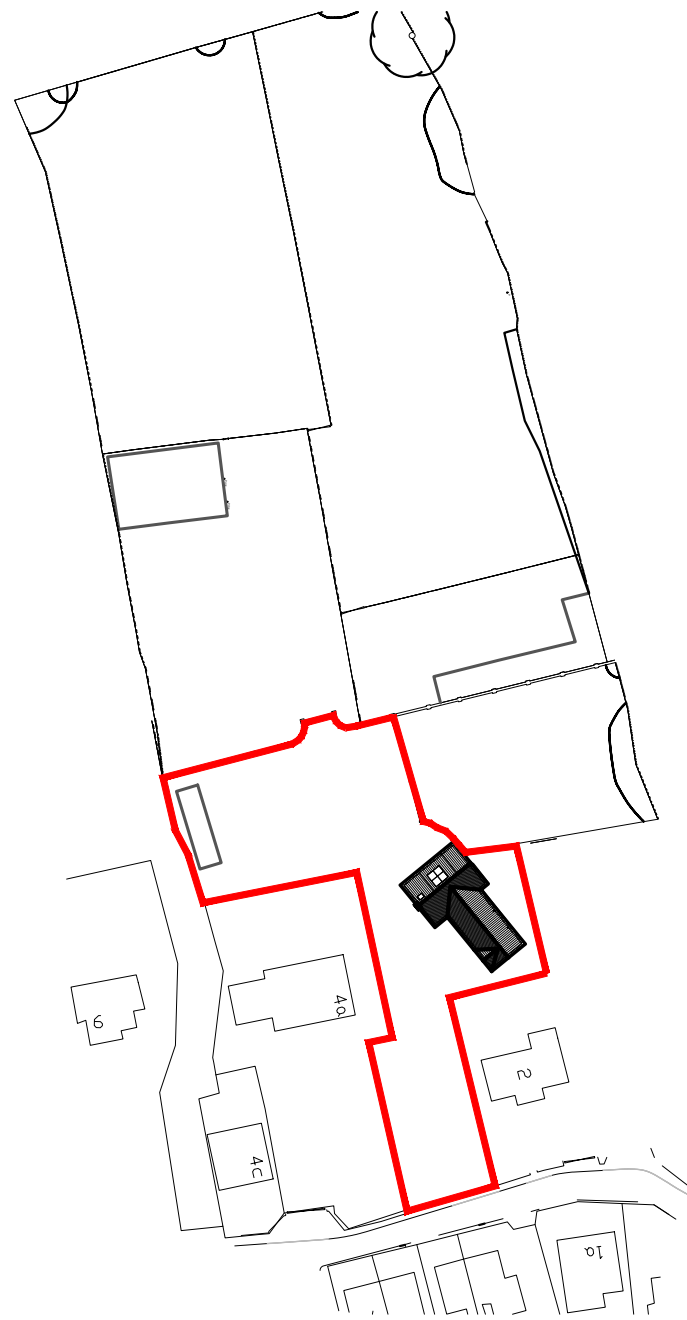

SITE PLAN
SCALE 1:200

 

LOCATION PLAN
SCALE 1:1250

 

CODA
Bespoke

Sheffield - Manchester
www.codastudios.co.uk
0114 2794931
hello@codastudios.co.uk

Mr. D Connor	Client		
Cliffe Lane, Barnsley	Job		
Site Plan and Location Plan	Title		
DRAWN RW	CHECKED LC	DATE DEC 17	SCALE A3 ISSUE: - A1 ISSUE: AS SHOWN
REVISION -	DRAWING STATUS PRELIM	DRAWING NUMBER BR-006	

© COPYRIGHT EXISTS ON THE DESIGNS AND INFORMATION SHOWN ON THIS DRAWING
The Contractor must verify all dimensions on site before making shop drawings
or commencing work of any kind. No dimensions to be scaled from this drawing.
Architect to be notified of any discrepancies in dimensions immediately.