



existing ground floor plan

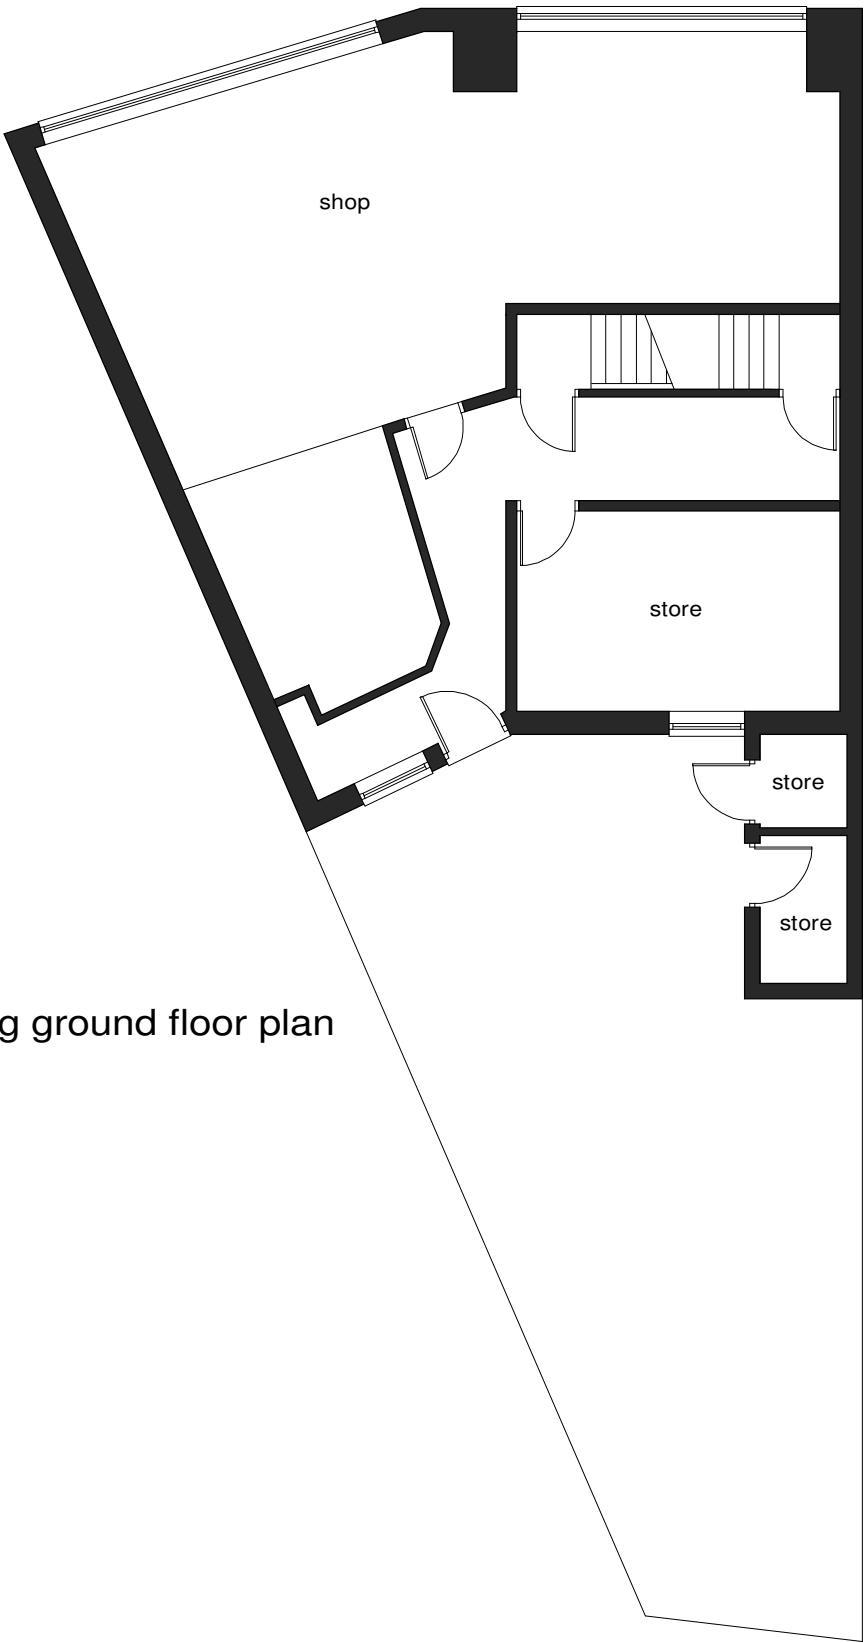

existing first floor plan

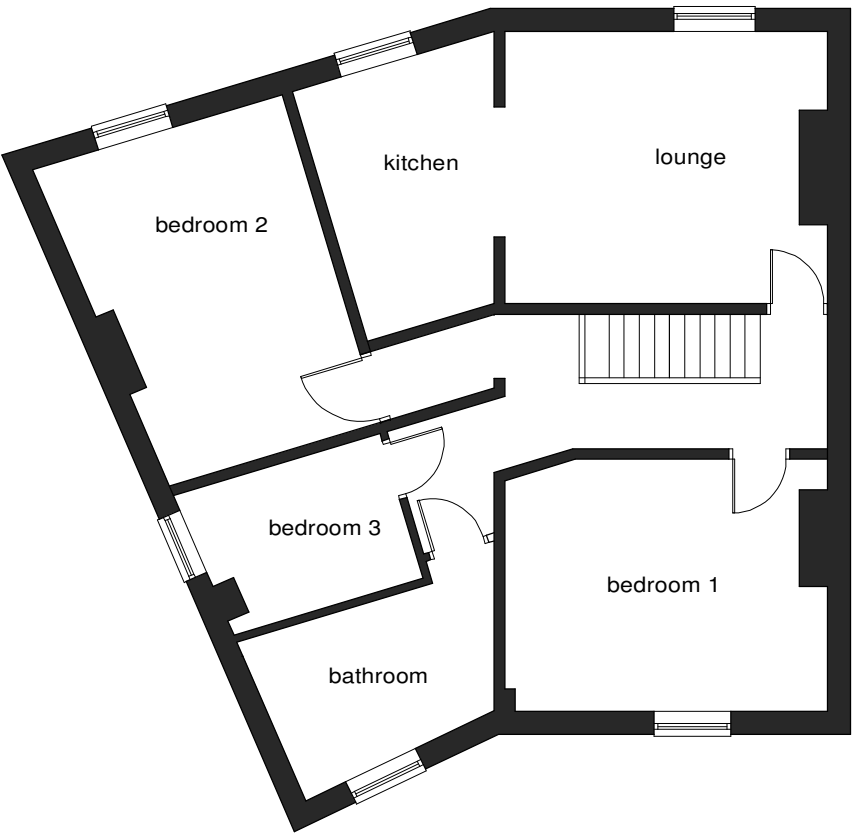

MR SANDHA

83 / 83a HIGH STREET
GOLDTHORPE
S63 9LQ

EXISTING PLANS

scale	date	drawn	checked
1:100 @ A3	Aug 21	PB	
drawing no			revision
21 - 063 - 3			

C3 Architecture Planning
& Design Ltd

Tel 07963 686613
web www.c3planninganddesign.co.uk
email info@c3planninganddesign.co.uk