


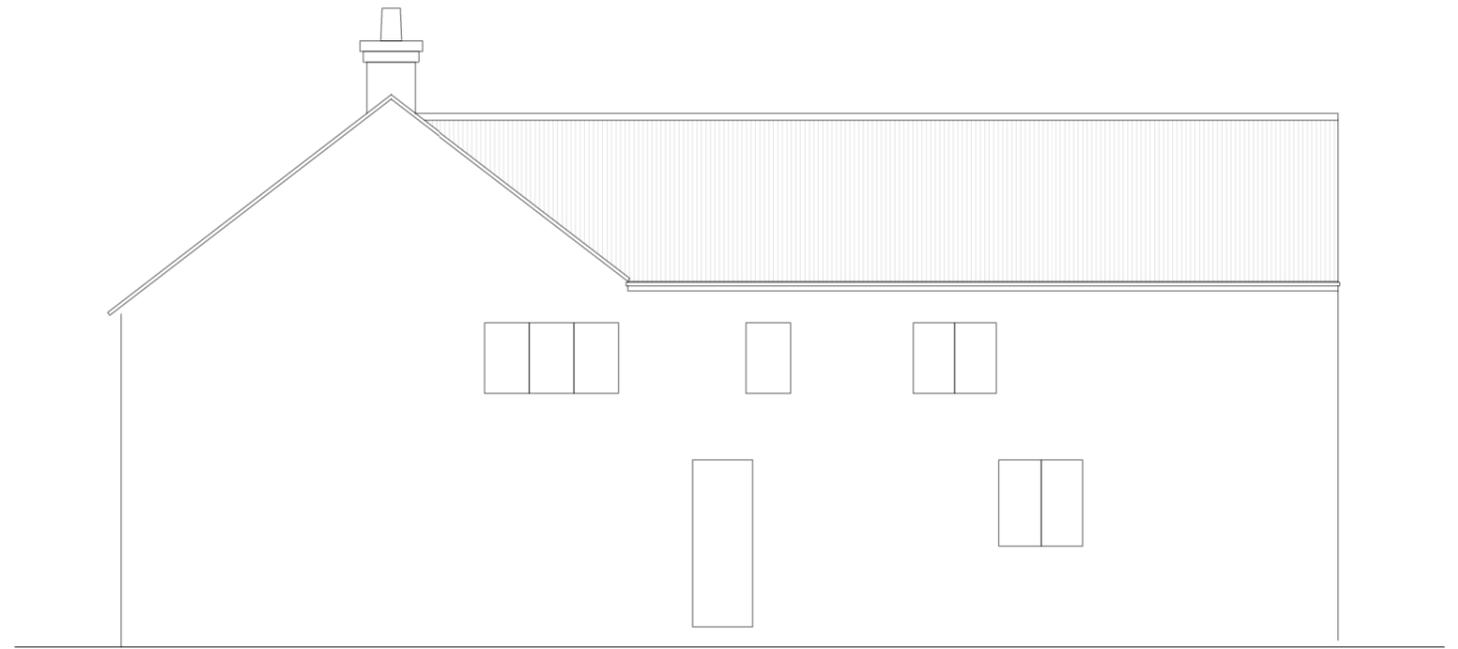


Existing Front Elevation



Existing Side Elevation



Proposed Front Elevation

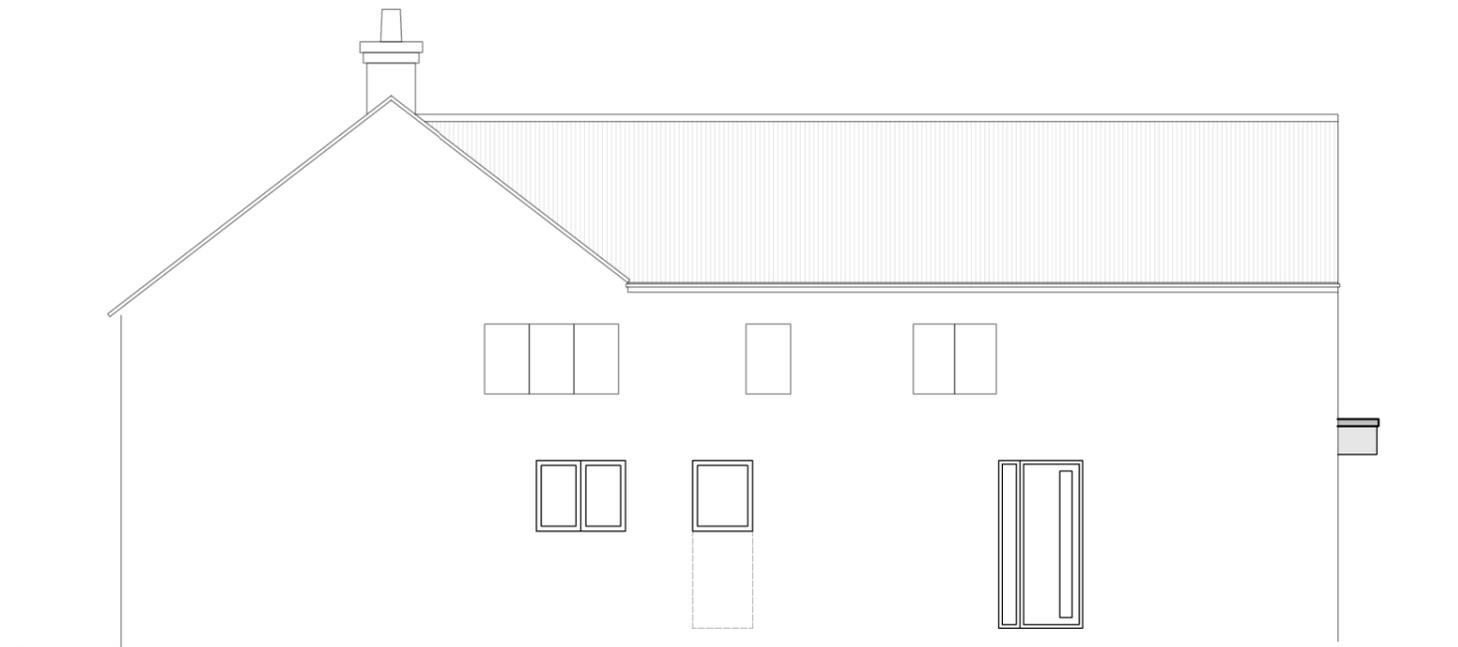

Proposed Side Elevation

**PROJECT TITLE**

Proposed Single Storey Rear Extension & First Floor Extension including Internal & External Alterations at Starling House Birks Lane Millhouses Sheffield S36 9NB

**DRAWING TITLE**

Existing & Proposed Elevations

**PROJECT NO.**

2024.00310.000

**DWG NO.**

PLO03

**SCALE**

1:100 @ A3

**REV.**

-

For Town and Country Planning and Building Regulations Consideration Only

| REV | DESCRIPTION | DATE | DRWN |
|-----|-------------|------|------|
| -   | -           | -    | -    |