

**Notes:**

PLANNING DRAWINGS, NOT TO BE USED FOR BUILDING REGULATIONS OR CONSTRUCTION PURPOSES  
COPYRIGHT OF THIS DRAWING BELONGS TO DESIGNSPACE ARCHITECTS, STRICTLY NO COPYING, HIRING OR LENDING WITHOUT AUTHORISATION

**Revision: --**

Revision List:



Project Name: 46 Don Street, Springvale

Drawing Title: Location & Site Plan


Drawing Number: 1060/TP/001

Scale: 1:1000 & 1:200@A3

Date: Aug 12



Location Plan 1:1000

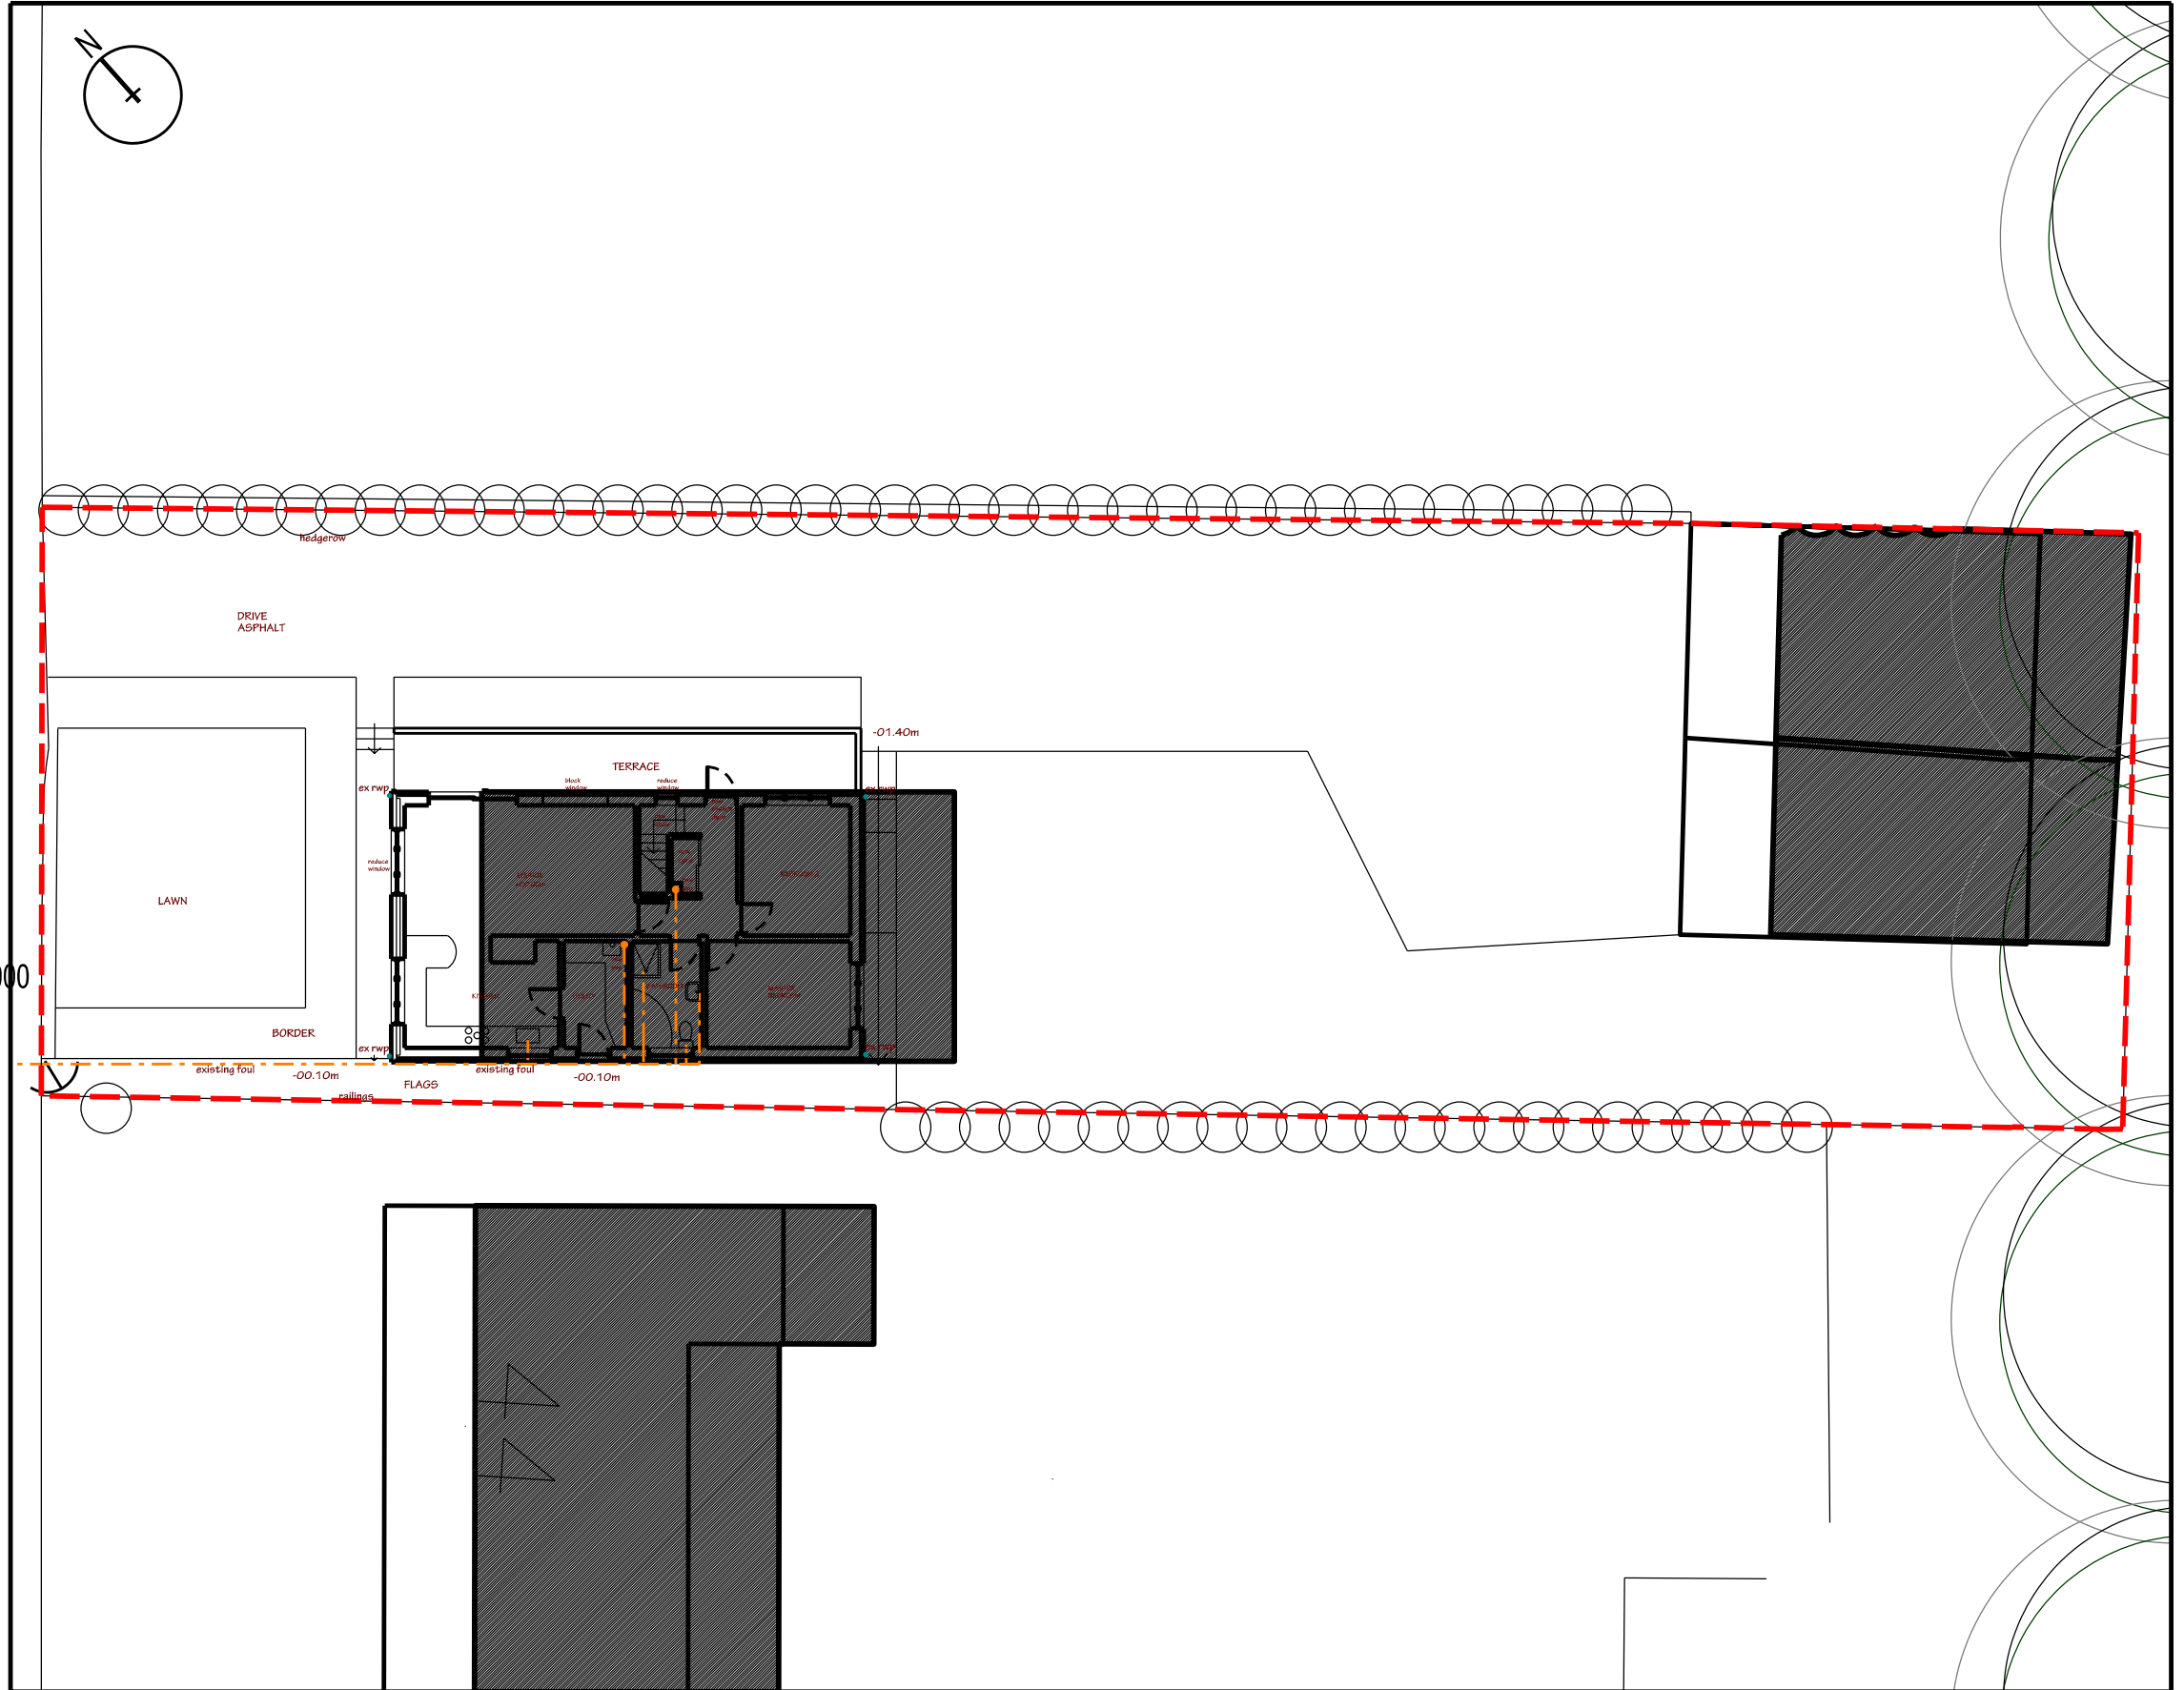

Site Plan - Proposed 1:200