



Drawing No. MPC001 -001
 Rev No.

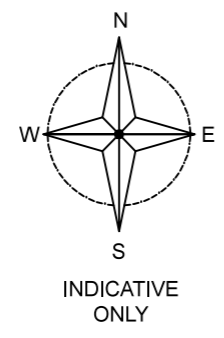


DO NOT SCALE: Contractor to check all dimensions and report any omissions or errors

NOTES

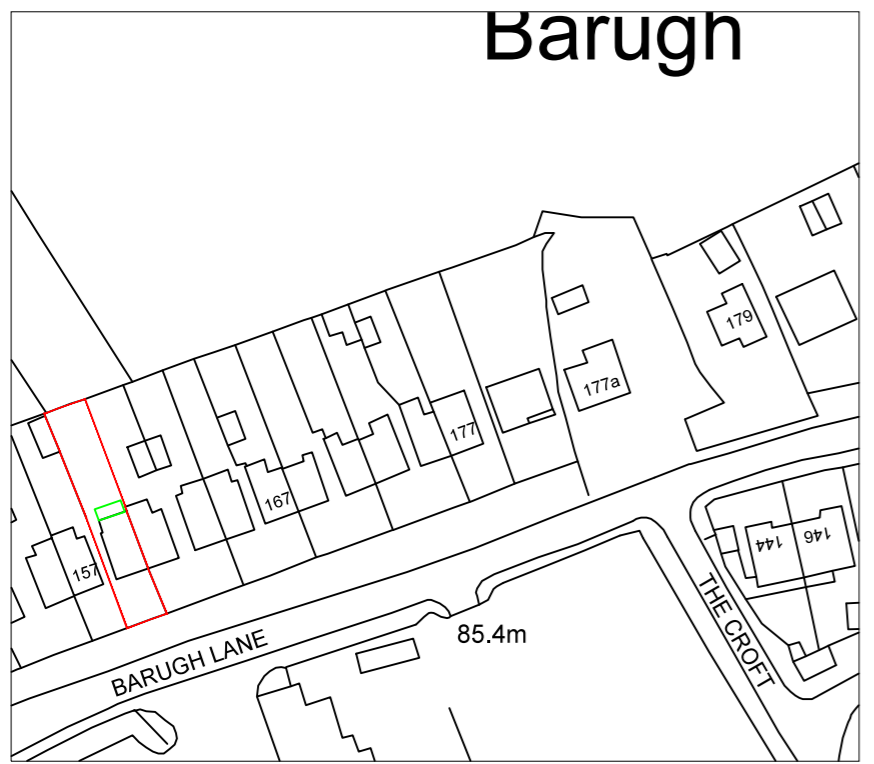

LOCATION PLAN
 SCALE 1:1250 AT A3

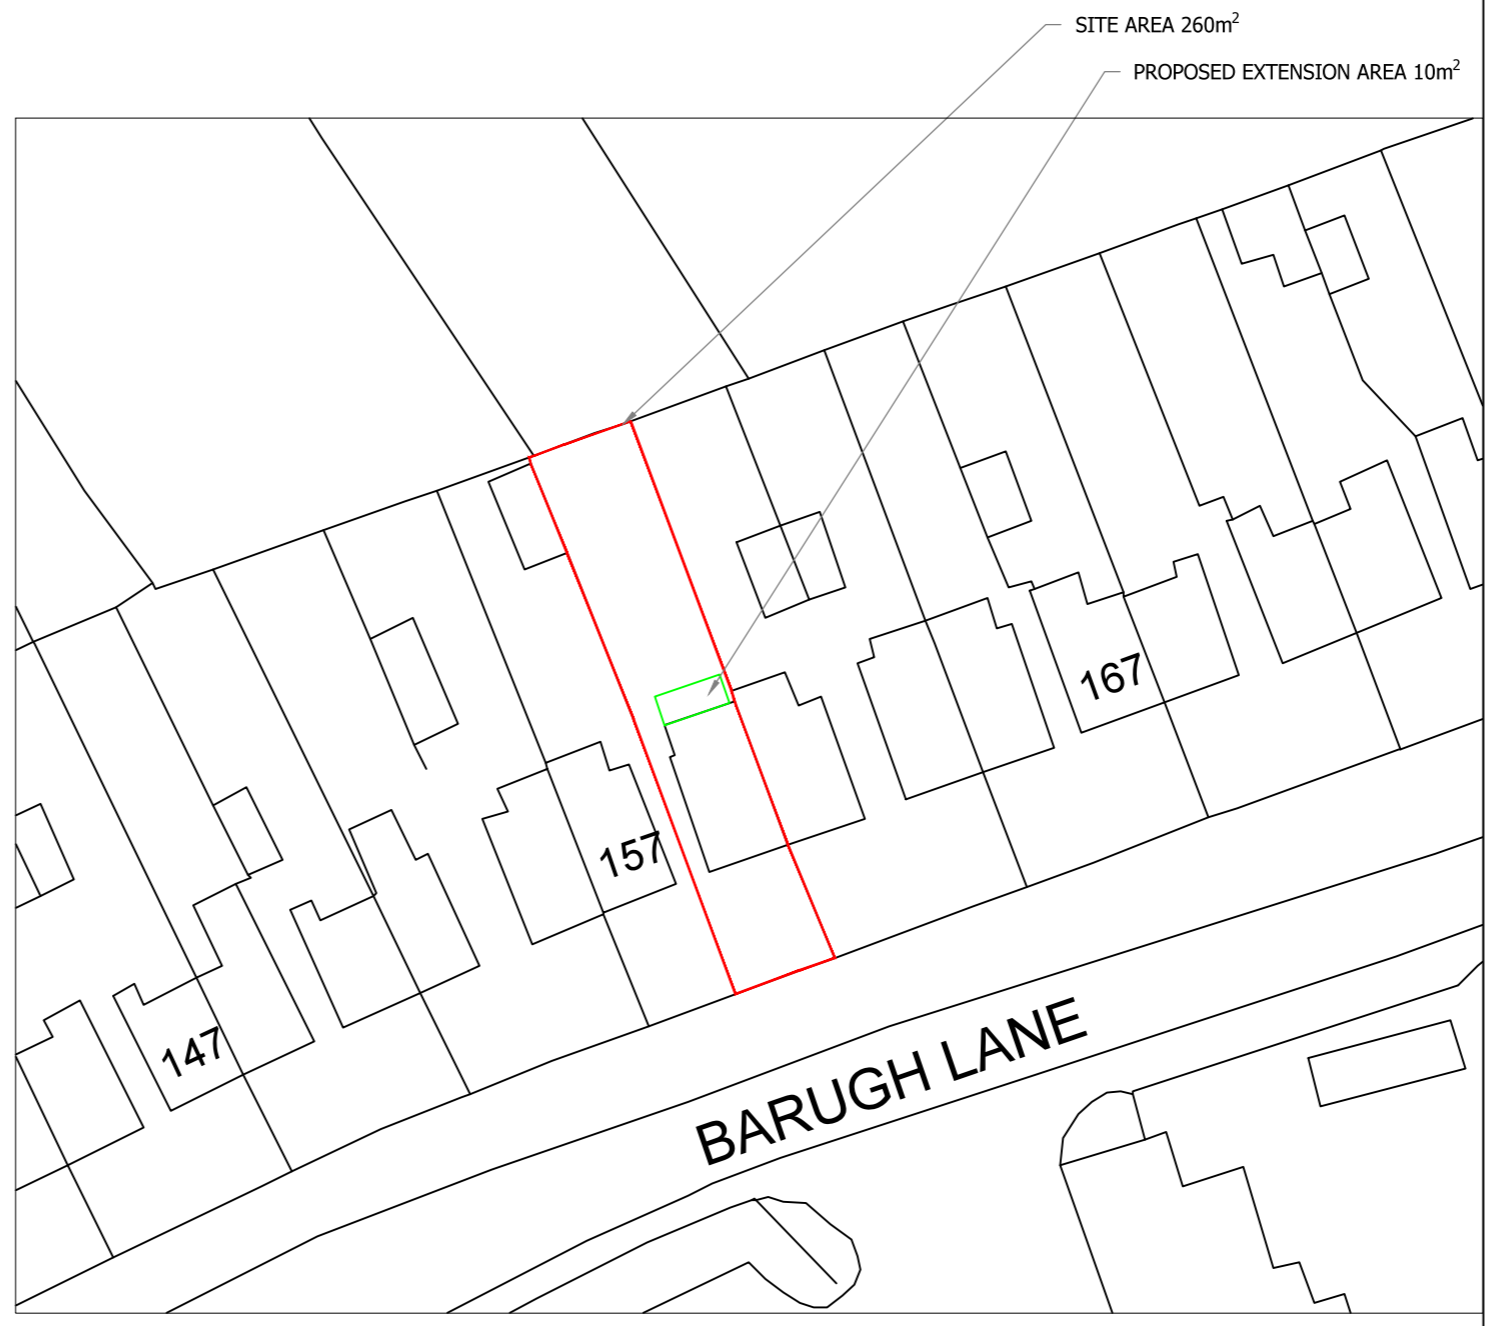

SITE PLAN
 SCALE 1:500 AT A3

Rev	Description	By	Chk	App	Date
A	Size reduced and parking removed	JRB			17/02/26

JRB DESIGNS Ltd
 1 Saville Road
 Cudworth
 Barnsley
 S72 8LT
 Tel: 01226 383542
 Fax: 01226 380078
 Mob: 07970 541192
 Email: john@jrbdesigns.co.uk

This drawing is copyright. © jrbdesigns Ltd.

Client
MR. P CHAMBERS

Drawing Title
SITE PLANS

Address
**159 BARUGH LANE
 BARUGH GREEN
 BARNSELEY
 S75 1LL**

Project Title:
**PROPOSED TWO STOREY REAR
 EXTENSION & PARKING TO FRONT**

Purpose of Issue:
PLANNING

Drawing Status
FIRST ISSUE

Scale at A3 AS SHOWN	Drawn By JRB	Date 30/12/2025
Checked By	Date 30/12/2025	Approved By Date 30/12/2025

Project No. MPC001	Drawing No. 001	Revision -
------------------------------	---------------------------	----------------------

APPROVAL INFORMATION TENDER CONTRACT CONSTRUCTION