




PROPOSED GROUND FLOOR PLAN  
SCALE 1:50

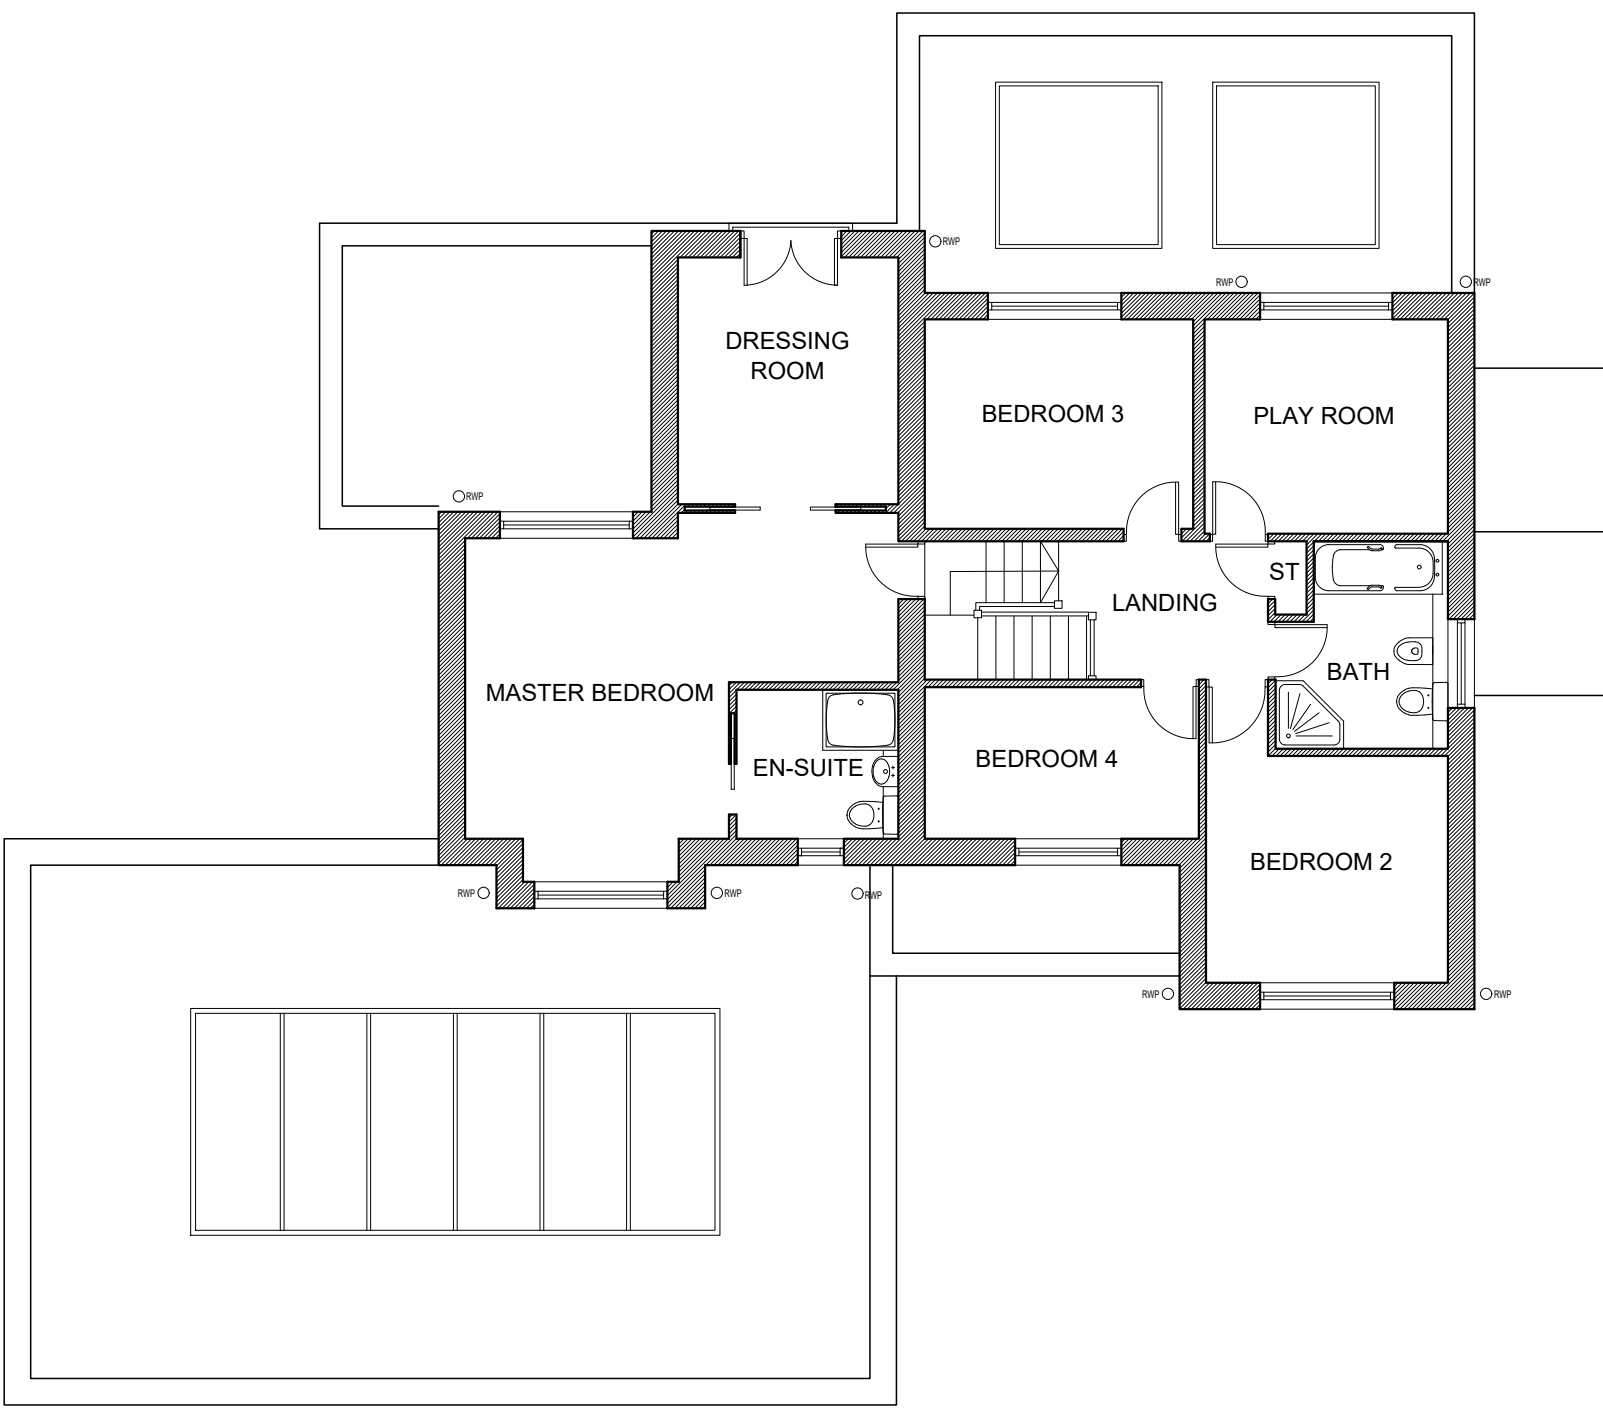

FIRST FLOOR PLAN  
SCALE 1:100

**CODA**  
Bespoke

Sheffield - Manchester  
www.codastudios.co.uk  
0114 2794931  
hello@codastudios.co.uk

|   |                
|---|----------------|----------------|---------|-----------|-------|-----------|----|----|--------|---|----------|----------|----------------|----------------|--|--|---|--------|----------|--|--|
| Mr. and Mrs. Hardcastle   | Client         |                |         
| Blacker Hill   | Job            |                |         
| Proposed Plans   | Title          |                |         
| <table><tr><td>DRAWN</td><td>CHECKED</td><td>DATE</td><td>SCALE</td><td>A1 ISSUE:</td></tr><tr><td>RW</td><td>AH</td><td>NOV 17</td><td>-</td><td>AS SHOWN</td></tr><tr><td>REVISION</td><td>DRAWING STATUS</td><td colspan="3">DRAWING NUMBER</td></tr><tr><td>A</td><td>PRELIM</td><td colspan="3">2660-003</td></tr></table> |                | DRAWN          | CHECKED | DATE      | SCALE | A1 ISSUE: | RW | AH | NOV 17 | - | AS SHOWN | REVISION | DRAWING STATUS | DRAWING NUMBER |  |  | A | PRELIM | 2660-003 |  |  |
| DRAWN   | CHECKED        | DATE           | SCALE   | A1 ISSUE: |       |           |    |    |        |   |          |          |                |                |  |  |   |        |          |  |  |
| RW   | AH             | NOV 17         | -       | AS SHOWN  |       |           |    |    |        |   |          |          |                |                |  |  |   |        |          |  |  |
| REVISION   | DRAWING STATUS | DRAWING NUMBER |         |           |       |           |    |    |        |   |          |          |                |                |  |  |   |        |          |  |  |
| A   | PRELIM         | 2660-003       |         |           |       |           |    |    |        |   |          |          |                |                |  |  |   |        |          |  |  |

© COPYRIGHT EXISTS ON THE DESIGNS AND INFORMATION SHOWN ON THIS DRAWING  
The Contractor must verify all dimensions on site before making shop drawings  
or commencing work of any kind. No dimensions to be scaled from this drawing.  
Architect to be notified of any discrepancies in dimensions immediately.