



Drawing No.	Rev No.
MRK001 -001	

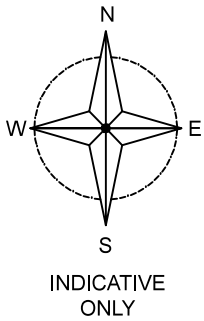

SCALE BARS					
1:100	1	2	3	4	5
1:200	2	4	6	8	10
1:500	5	10	15	20	25
1:1250	25		50		

DO NOT SCALE: Contractor to check all dimensions and report any omissions or errors

NOTES

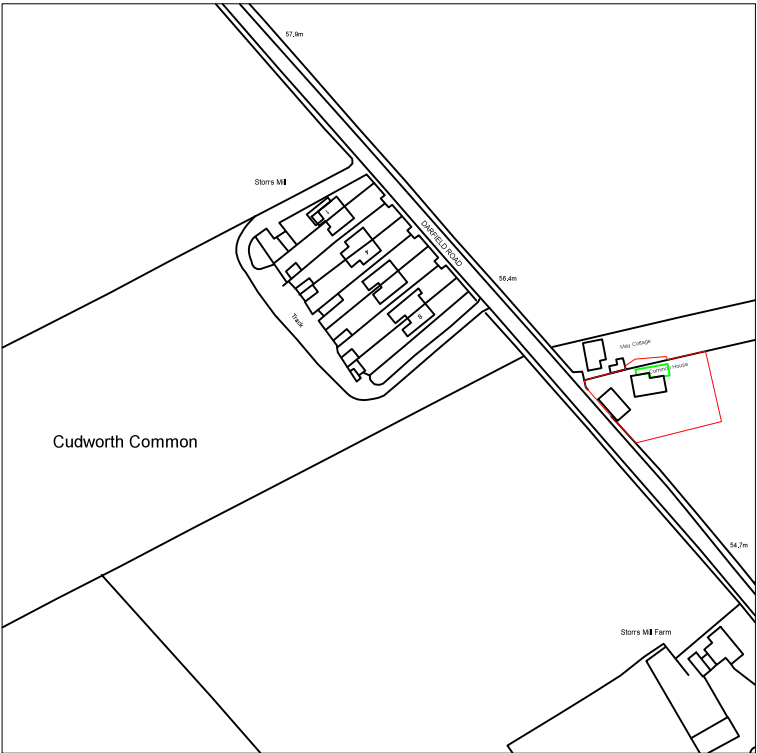

LOCATION PLAN
SCALE 1:2500 AT A3



SITE PLAN
SCALE 1:500 AT A3

Rev	Description	By	Chk	App	Date
-----	-------------	----	-----	-----	------

JRB DESIGNS Ltd
1 Saville Road
Cudworth
Barnsley
S72 8LT
Tel: 01226 383542
Fax: 01226 380078
Mob: 07970 541192
Email: john@jrbdesigns.co.uk
This drawing is copyright. © jrbdesigns Ltd.

Client
MR. R KEY

Drawing Title
SITE PLANS

Address
COMMON HOUSE
STORRS MILL LANE
CUDWORTH
S72 8SG

Project Title:
PROPOSED SINGLE STOREY
SIDE EXTENSION

Purpose of Issue:
PLANNING

Drawing Status
FIRST ISSUE

Scale at A3 AS SHOWN	Drawn By JRB	Date 31/05/2024
Checked By	Date 31/05/2024	Approved By Date 31/05/2024
Project No. MRK001	Drawing No. 001	Revision -

APPROVAL ☐ INFORMATION ☐ TENDER ☐ CONTRACT ☐ CONSTRUCTION ☐