

© ARCHITECT'S COPYRIGHT RETAINED

**GENERAL NOTES**

1 All dimensions to be checked on site.  
2 Use figured dimensions only. Queries to be directed to the Architect.  
3 Refer to Structural Engineer's drawings for details relating to structure.  
4 Any discrepancies between the Architect's drawings and those by any other party to be reported immediately.  
5 All drawings are not for construction unless explicitly marked for this purpose.

**GENERAL NOTES ON MATERIALS**

Materials to comply with appropriate British Standards or Agreement Certificate stamped and independently certified or otherwise to show their suitability. Materials should be in accordance with BS8000 series of documents and other accepted good practice (e.g. Quality assured to ISO9000).


**NOTES:**

Levels shown are approximate only and may contain errors, in particular due to soft strip works undertaken. All levels to be confirmed on site.

To be read in in conjunction with Structural Engineers drawings.

All drawings to be printed in colour.

- KEY**
-  AREA OUTSIDE DEMISE
  -  EXISTING WALLS
  -  NEW WALLS
  -  DOOR NO. - REFER TO DOOR SCHEDULE & SPEC
  -  WINDOW NO. - REFER TO WINDOW SCHEDULE & SPEC
  -  ROOM NAME & NUMBER
  -  WALL TYPE & NUMBER
  -  SITE BOUNDARY

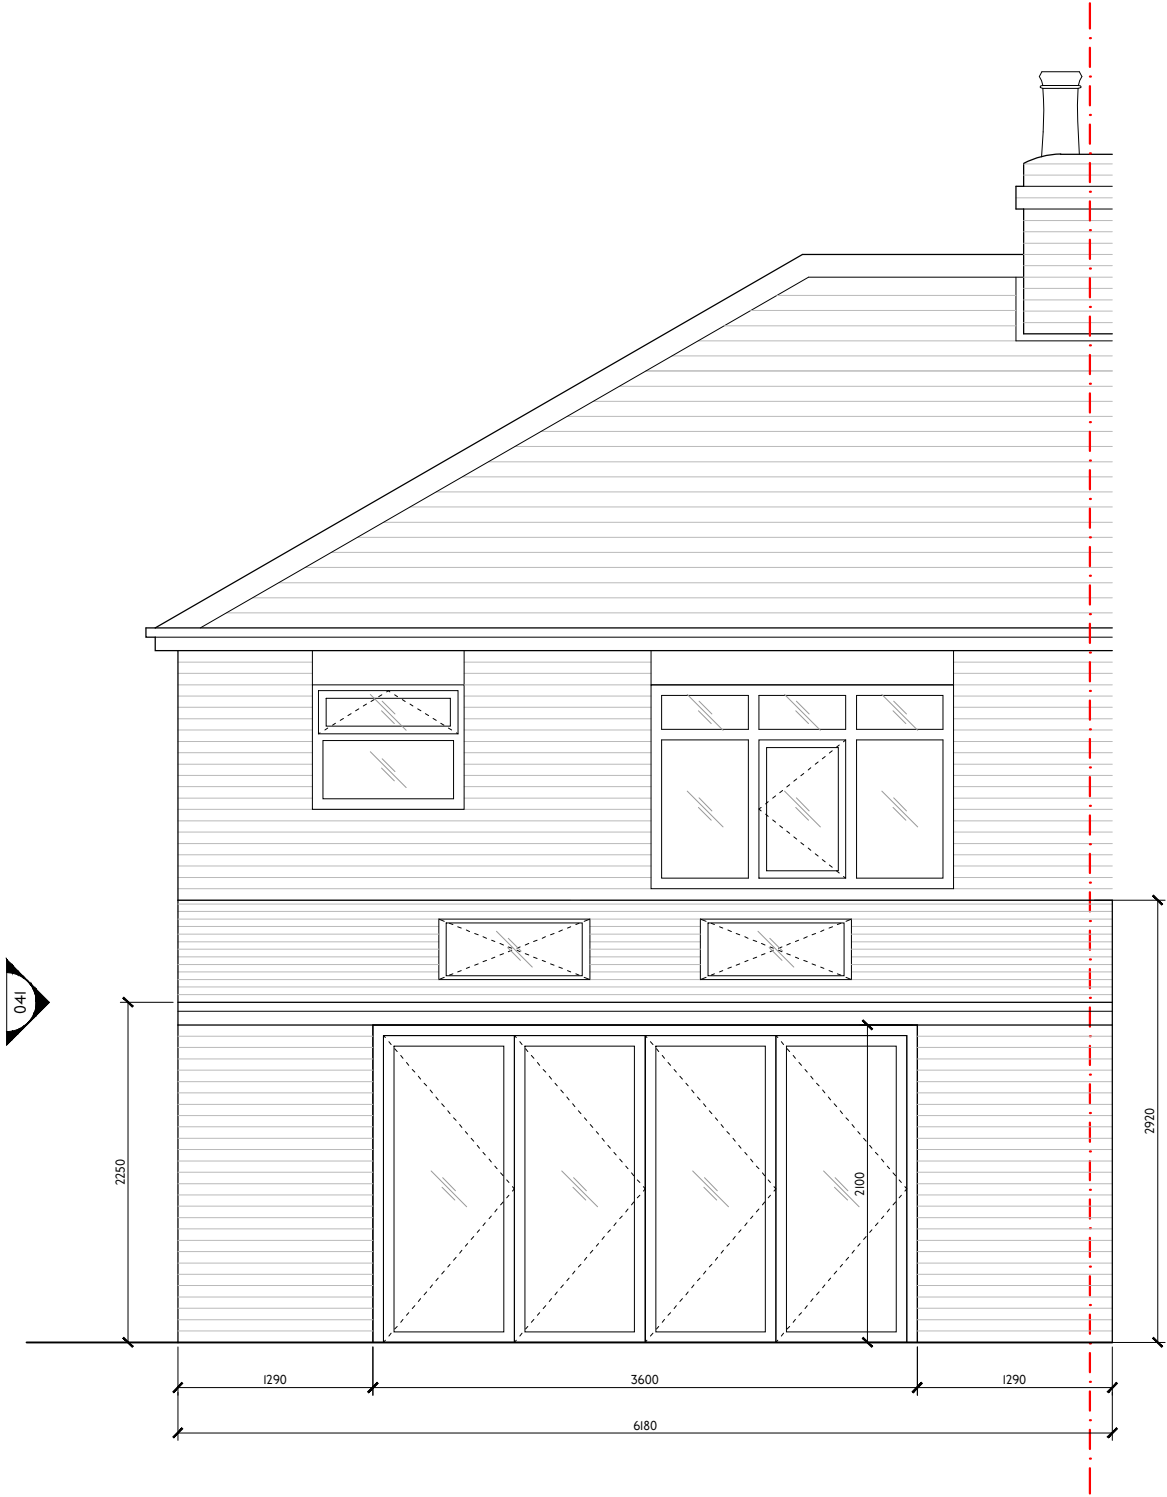

BENJAMIN WILKES  
ARCHITECTURE & DESIGN

T: +44 (0) 7866 30940  
E: mail@benjaminwilkes.com

| REVISION        | DESCRIPTION     | DATE                     |
|-----------------|-----------------|--------------------------|
| A               | FOR INFORMATION | 24.02.21                 |
| JOB NO. & TITLE |                 | A135 - 82 WILTHORPE ROAD |
| CLIENT          |                 | MR & MRS WILKES          |
| DRAWING PACKAGE |                 | PROPOSED ELEVATIONS      |
| DRAWING TITLE   |                 | REAR ELEVATION           |
| STATUS          |                 | INFORMATION              |
| SCALE           |                 | 1:50 @A3                 |
| DRAWING NO.     |                 | 040                      |
| REVISION        |                 | A                        |

