




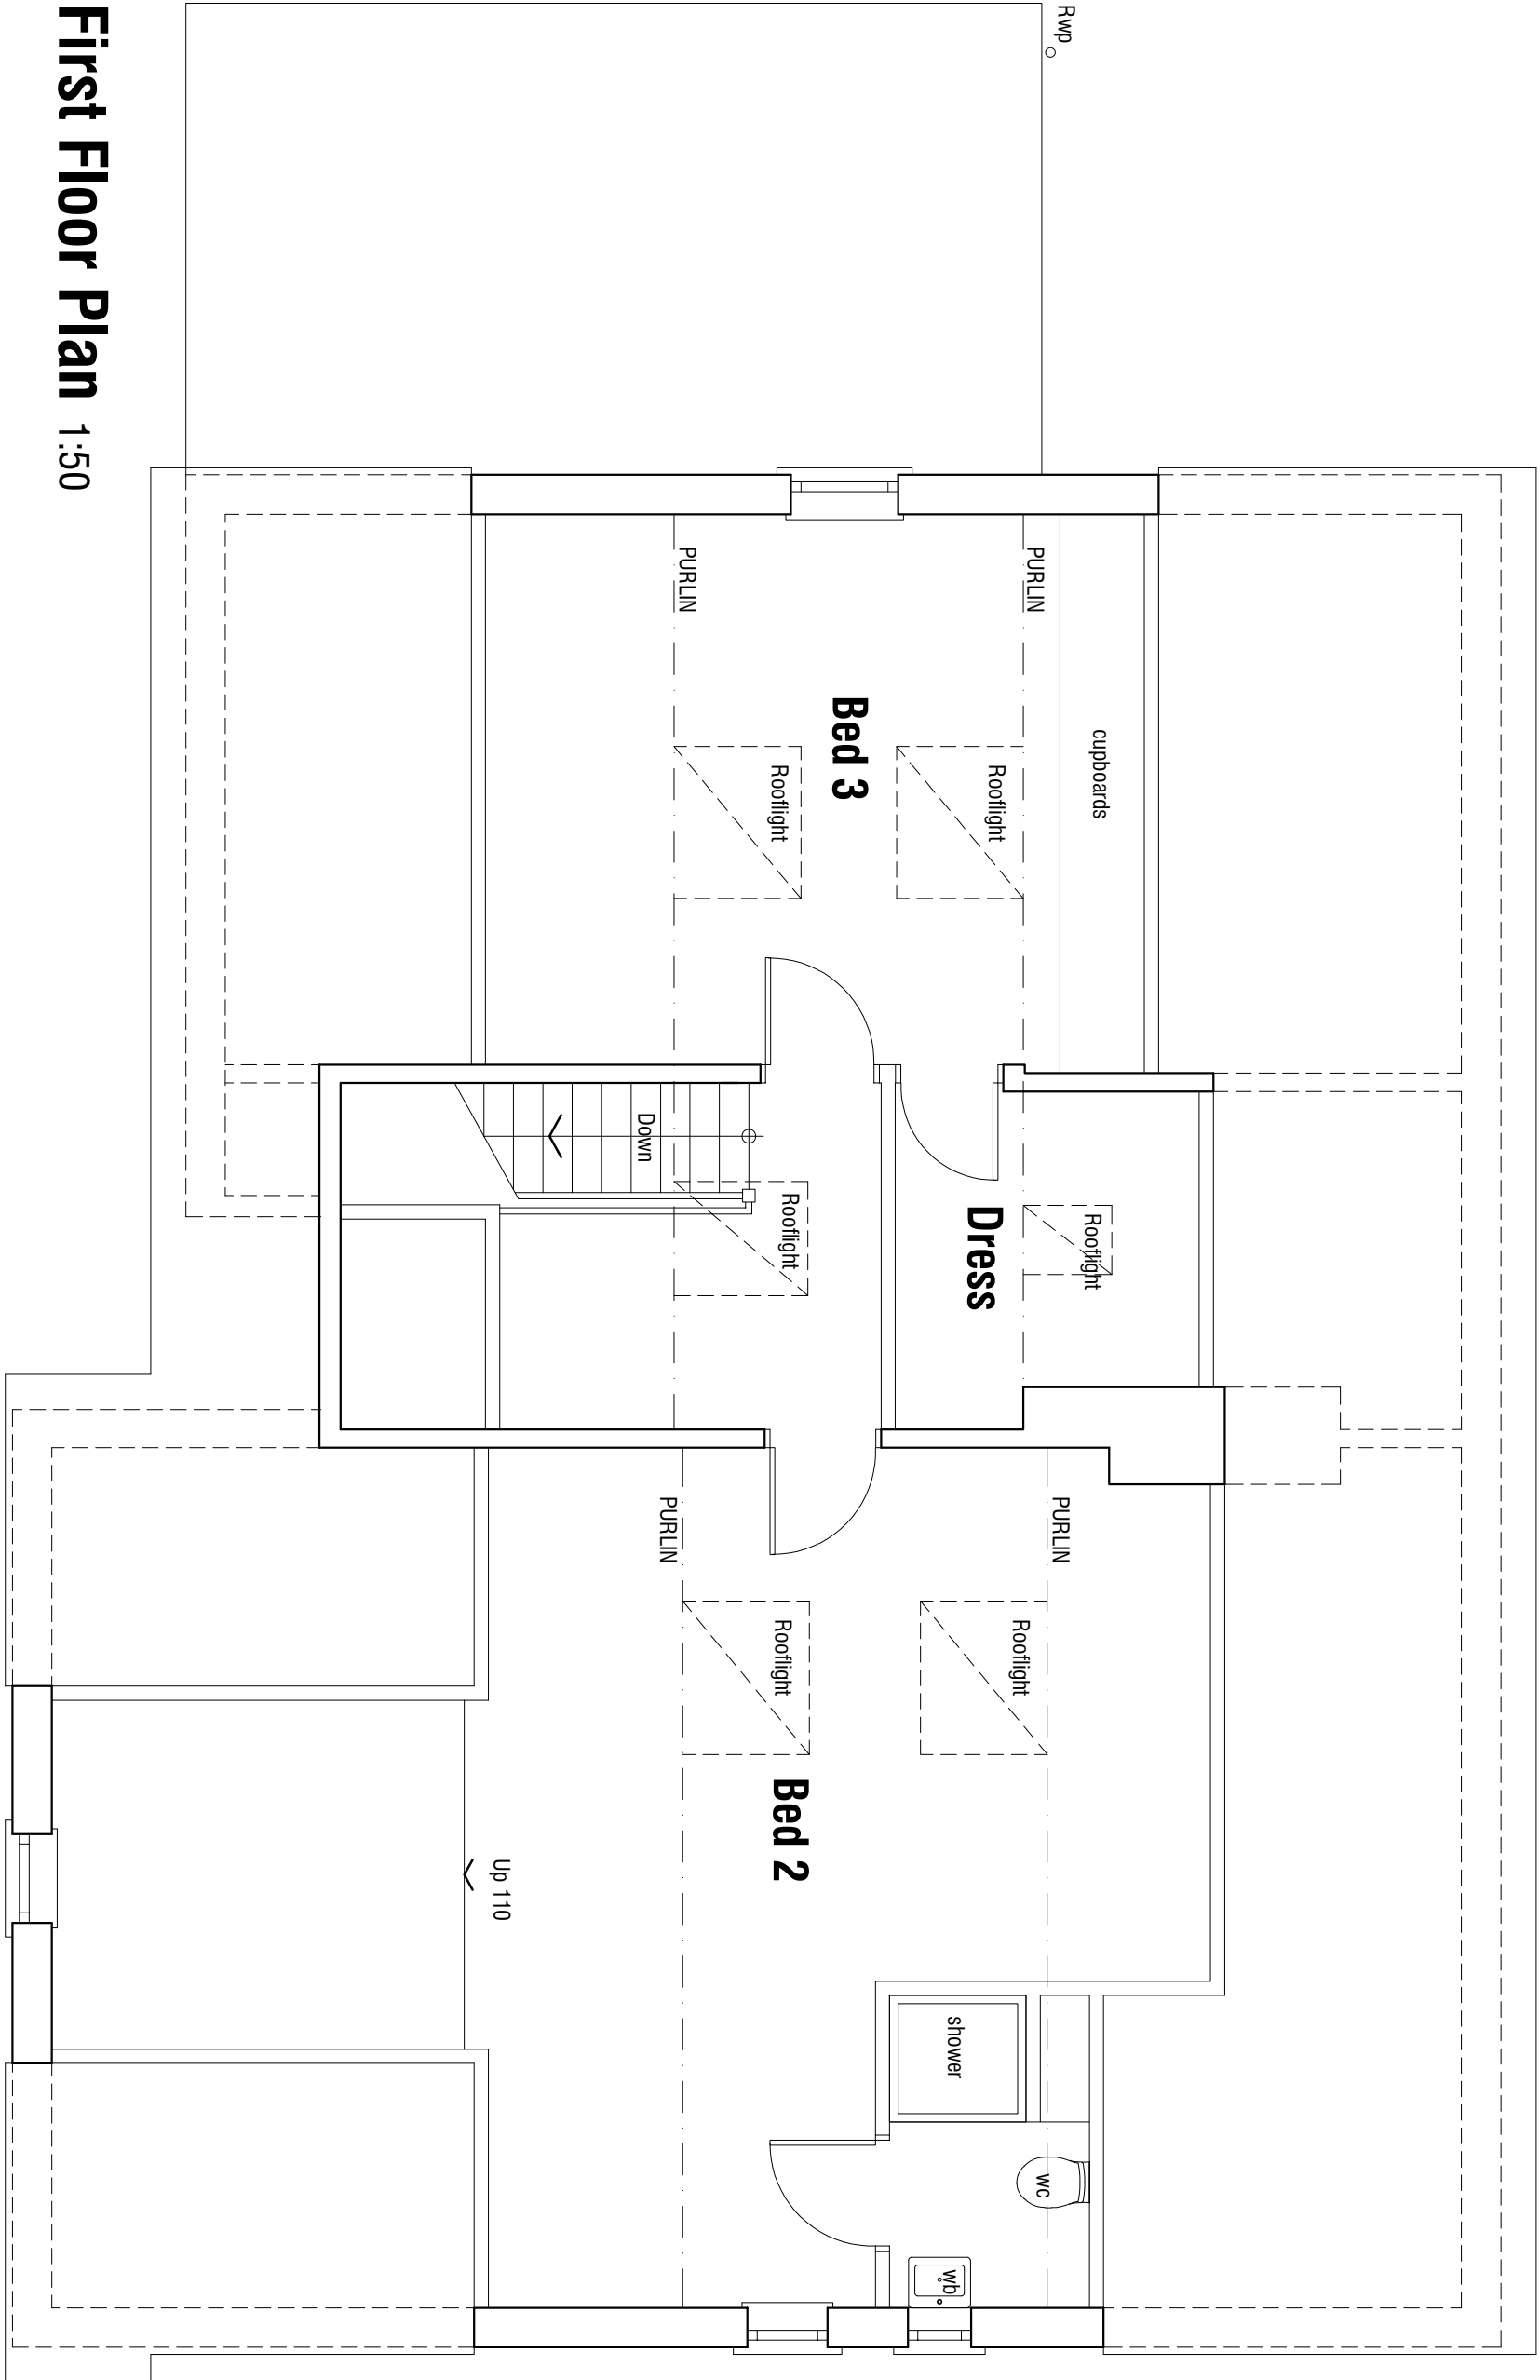


First Floor Plan 1:50

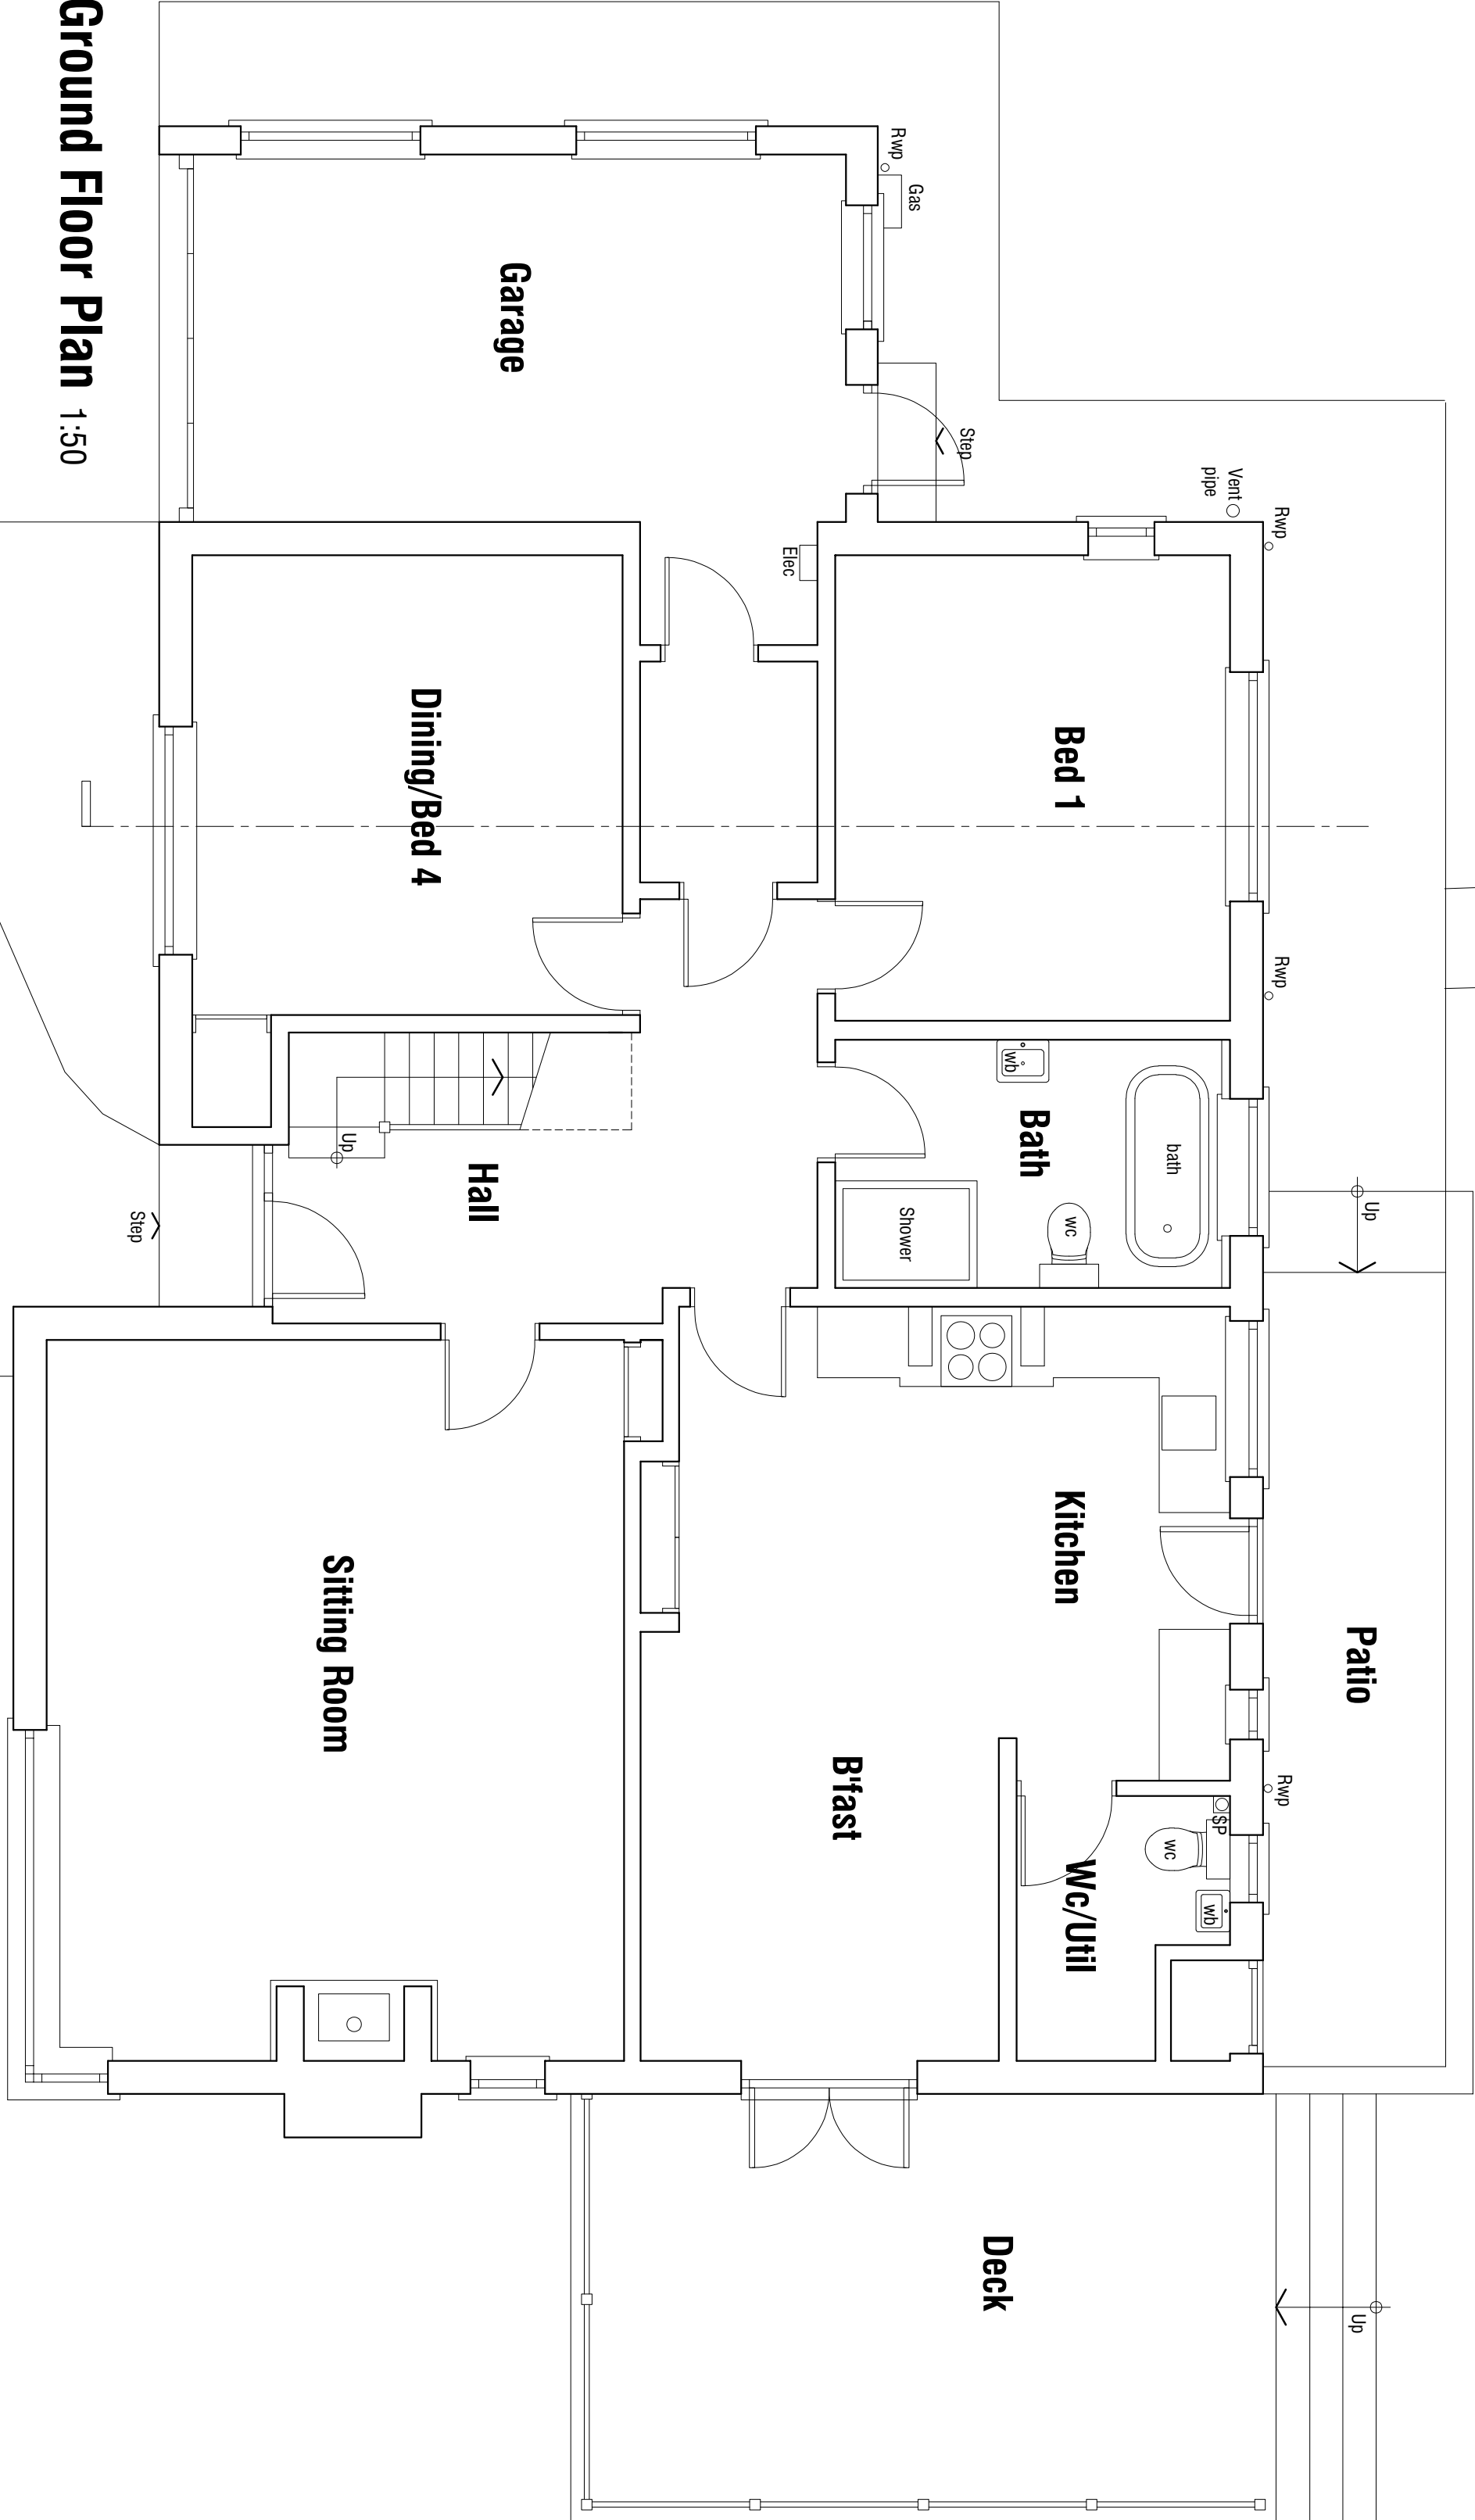


Ground Floor Plan 1:50

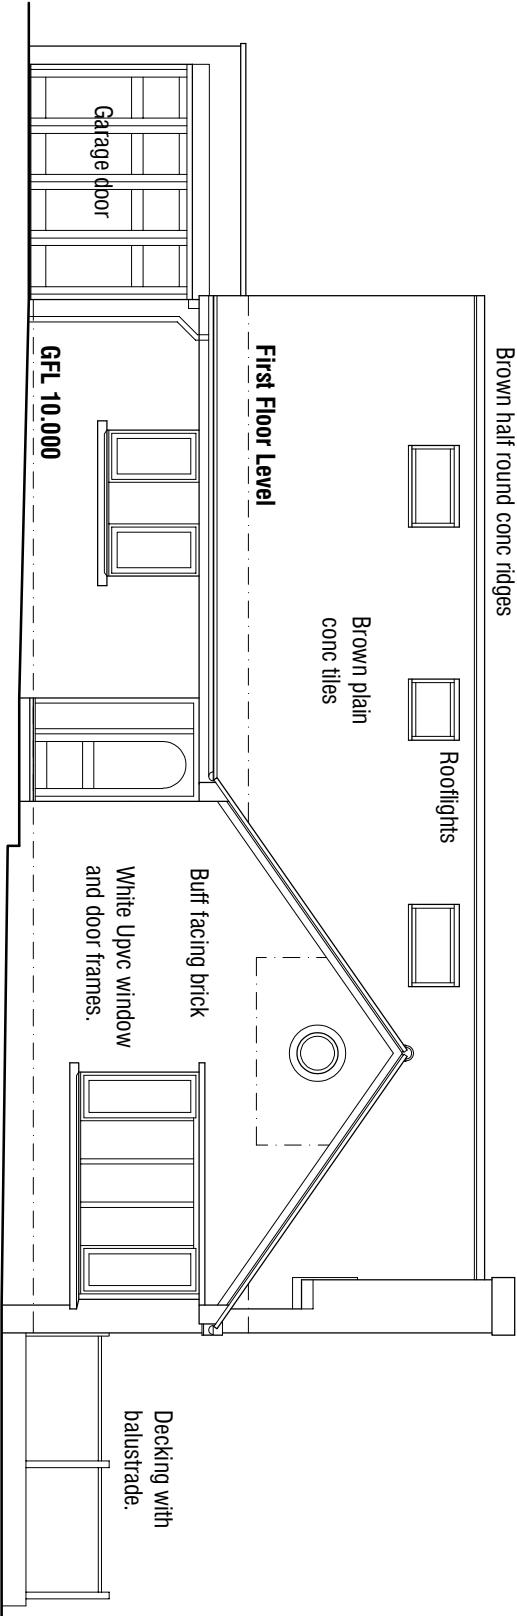


South East Elevation 1:100

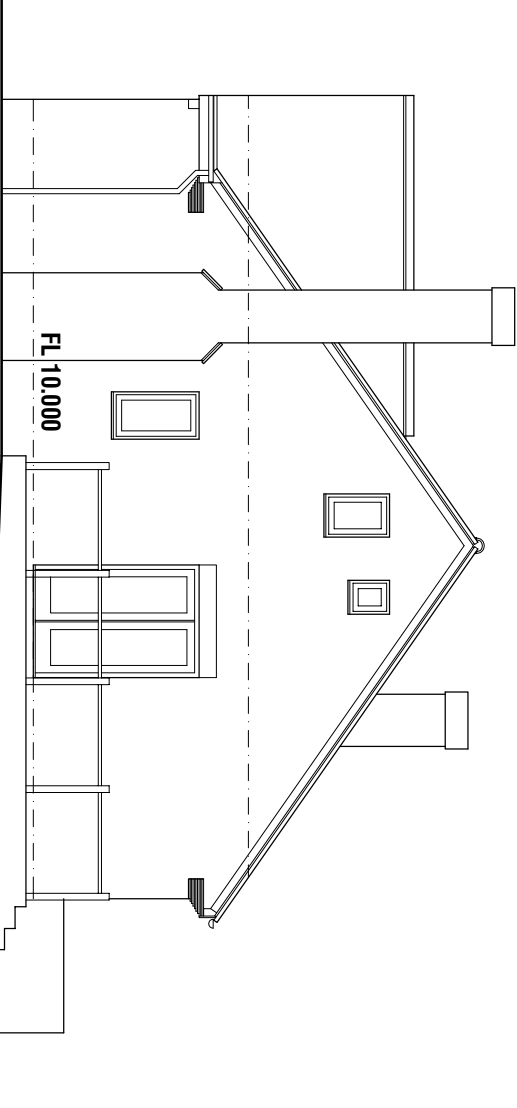


North East Elevation 1:100

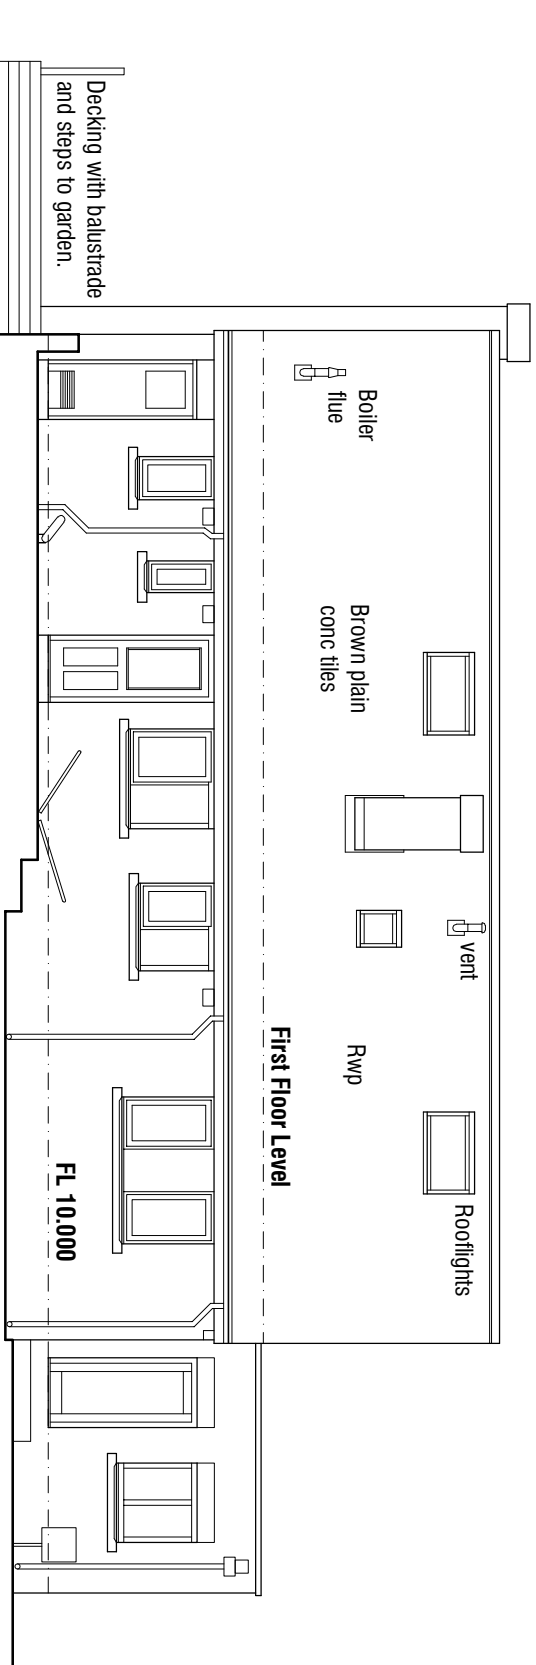

North West Elevation 1:100

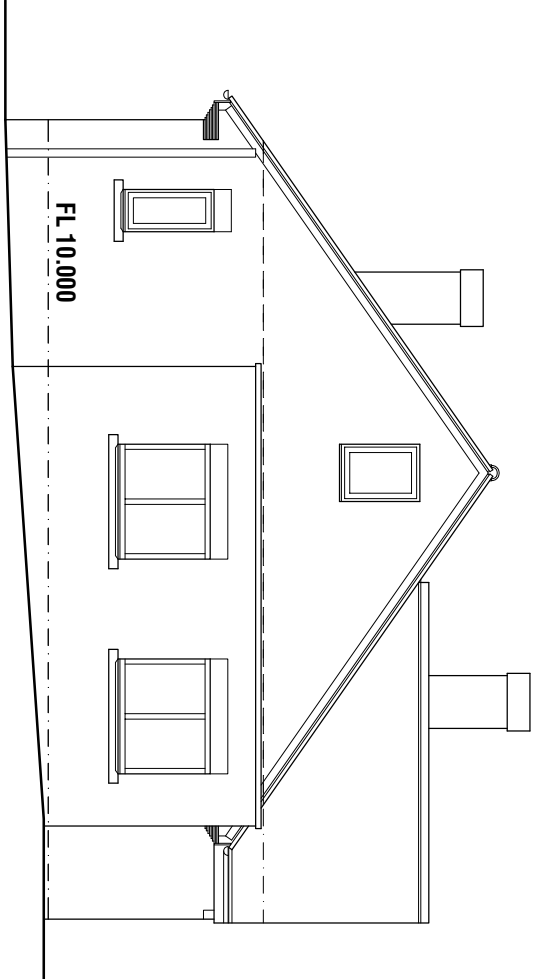

South West Elevation 1:100

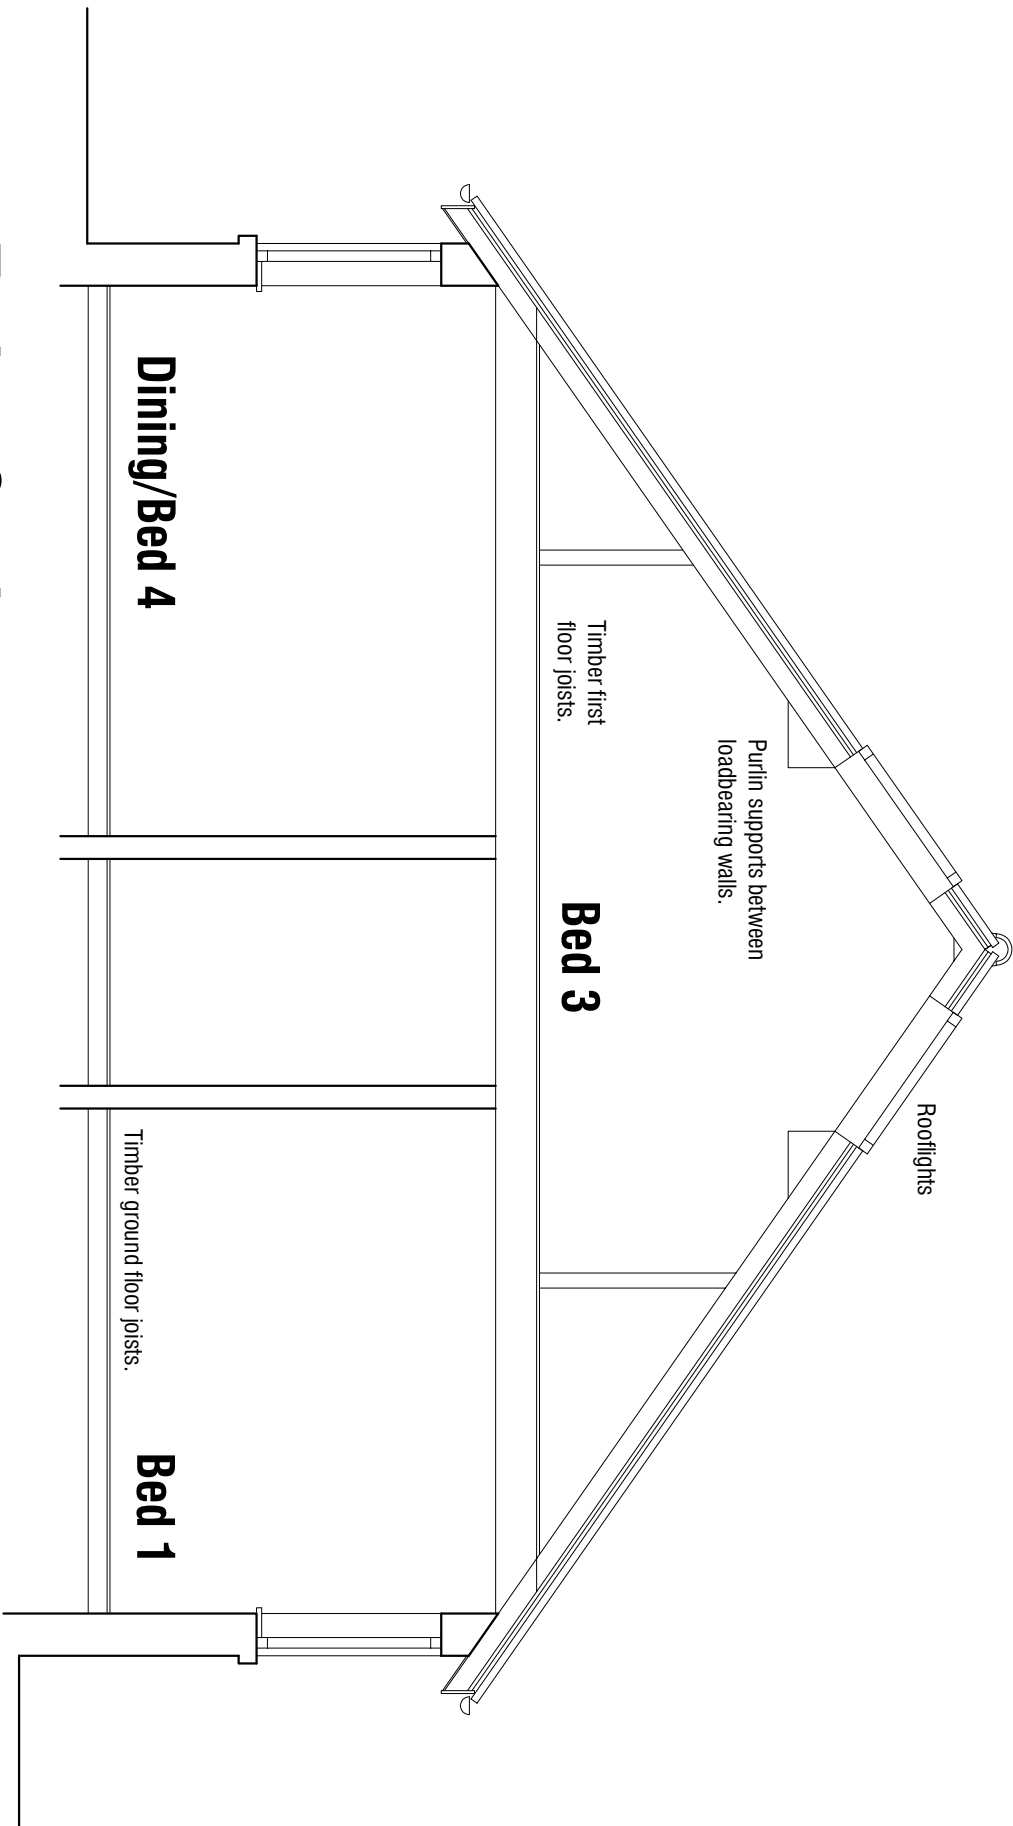

Typical Section 1:50

10 KIRKFIELD CLOSE
CAWTHORNE
BARNSELEY

SURVEY

PLANS AND ELEVATIONS

mboothdesign

architectural design and building consultants

T: 01228 288235
M: 07729 288235
E: info@mboothdesign.co.uk

Barnsley Close Barnsley
S70 9FL
UK

Scale 1:50 1:100 @ A1

Drawn MJB

Date MAY 2020

Rev. 19.25

Dwg No. 301

Rev. -

Drawn

Scale

Client

Project

Drawn

Scale

Client

Project

Checklist for meeting with building consultant and building consultant

Checklist for meeting with building consultant and building consultant