




ATM SURROUND | FRONT ELEVATION | 1:5

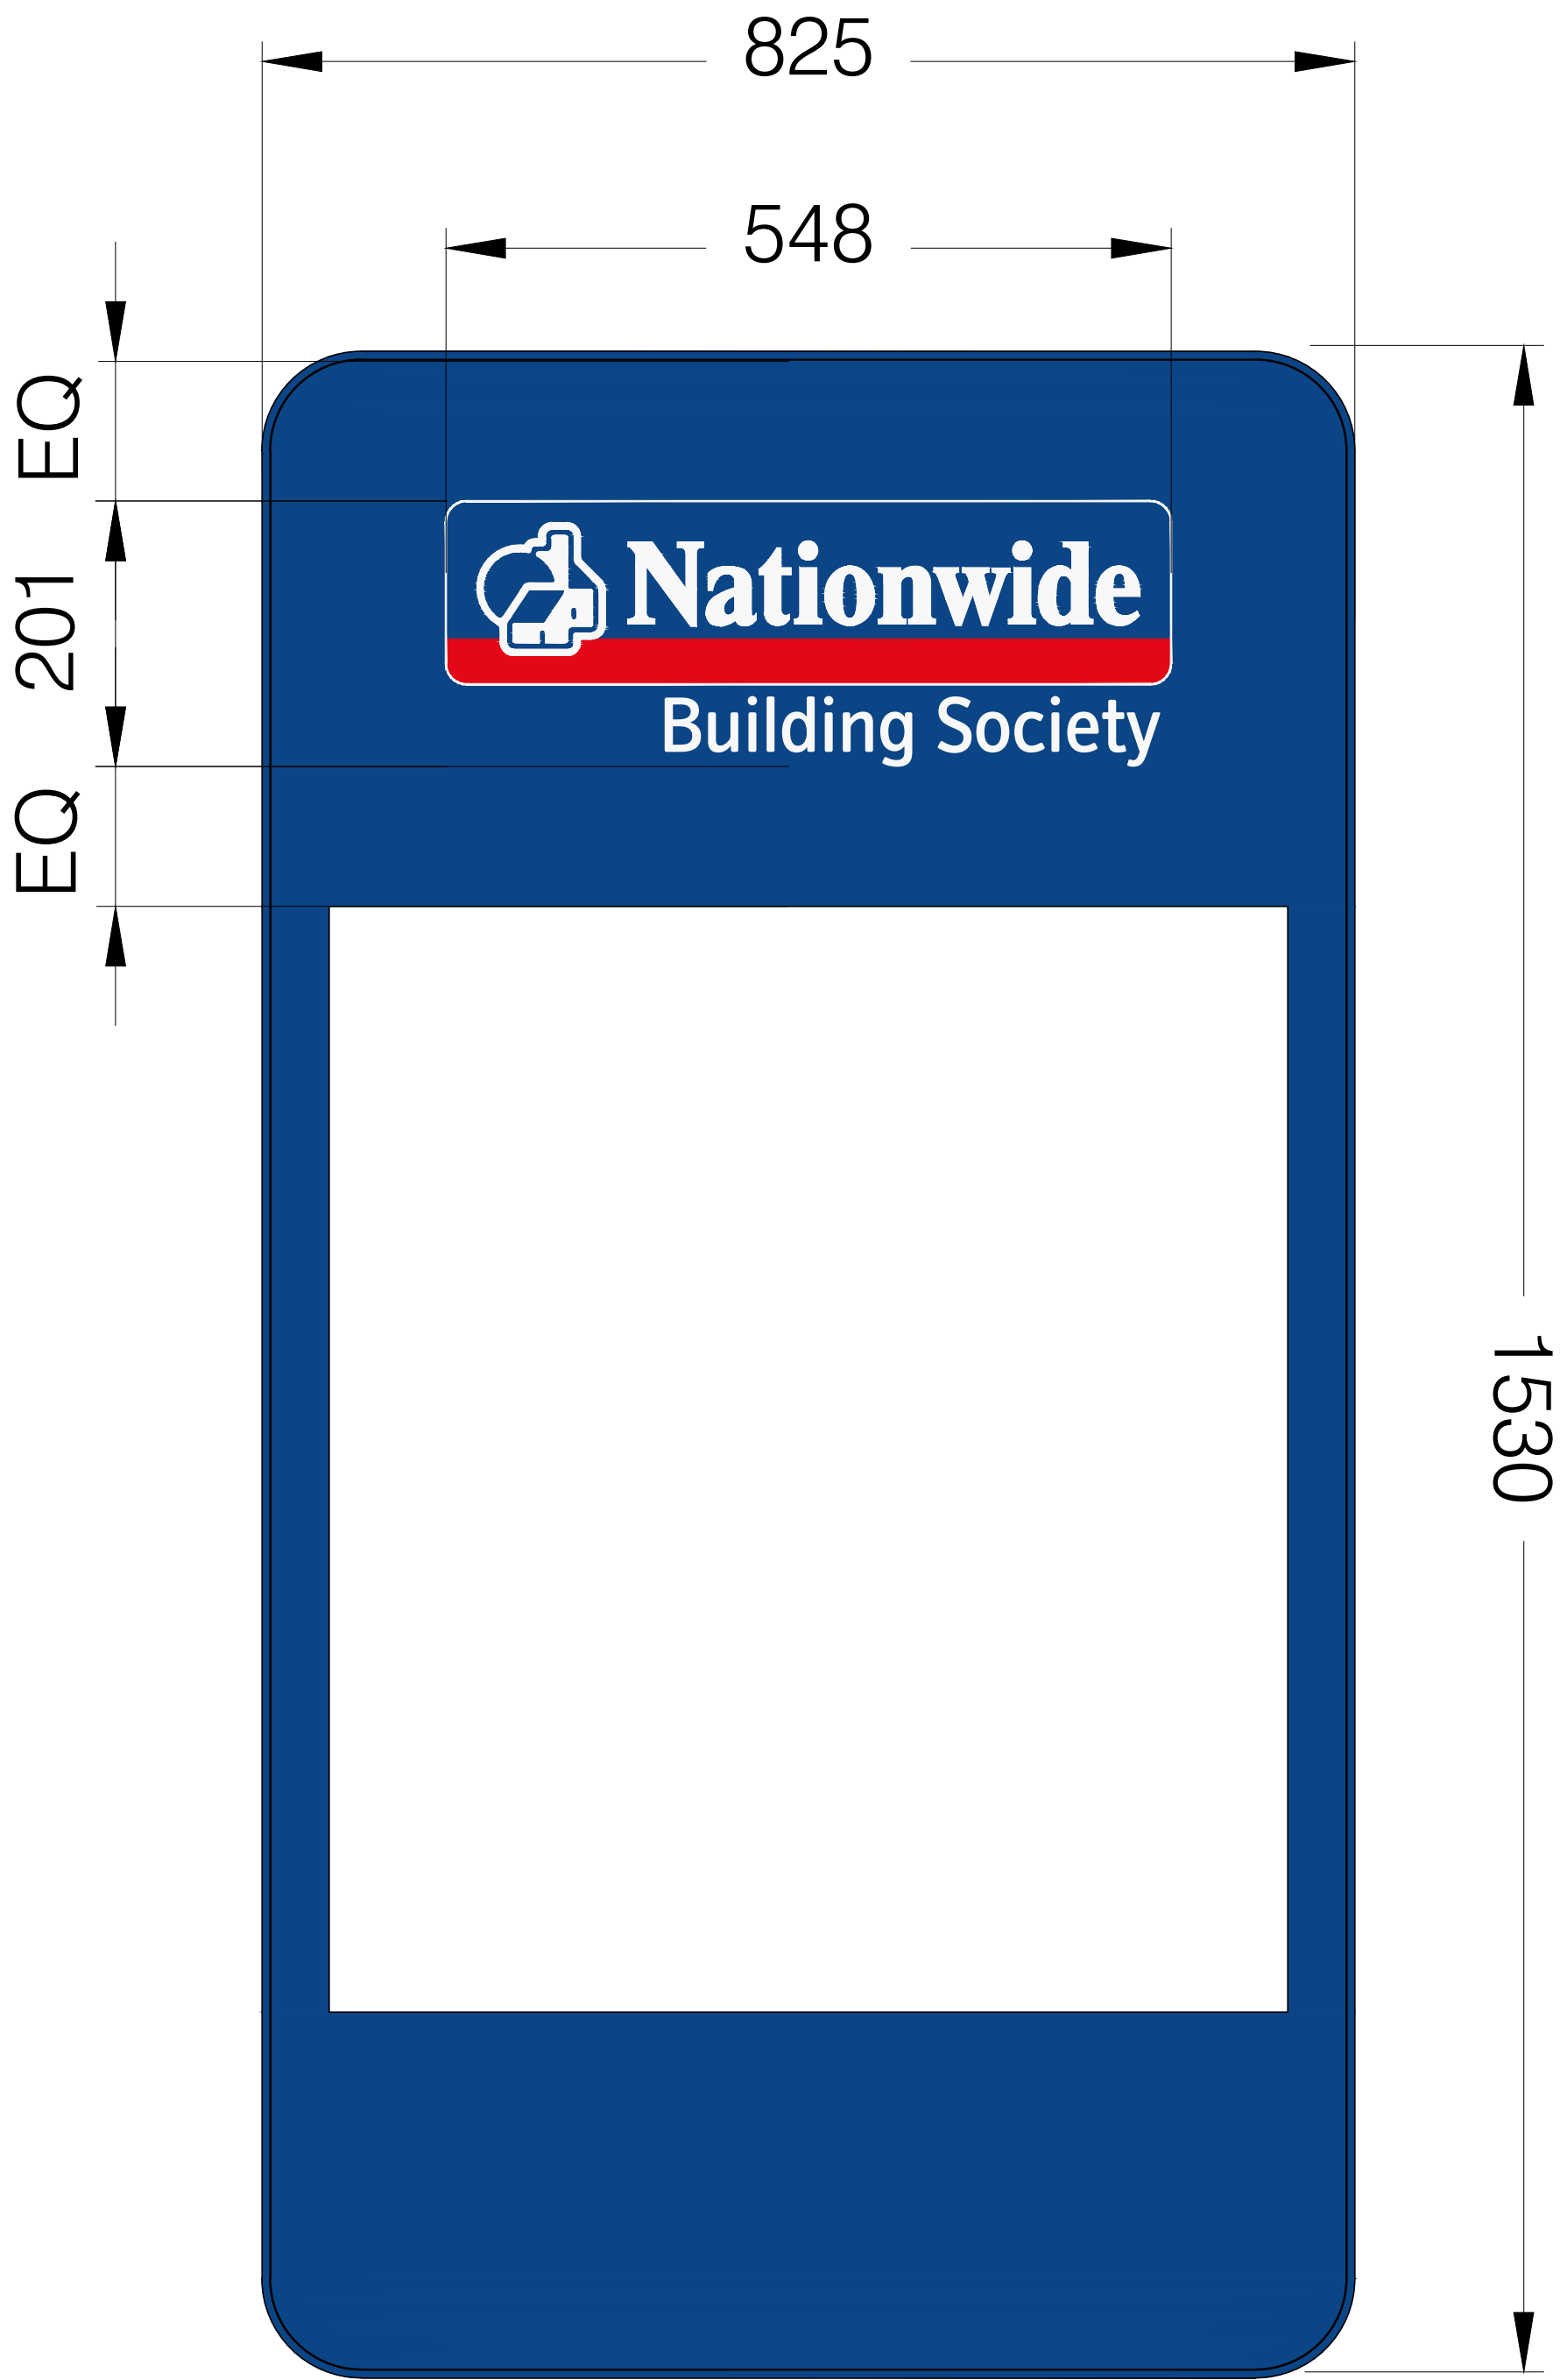

SCALE BAR

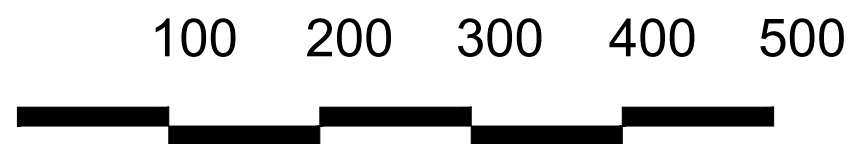


SCALE - MILLIMETERS | 1:5

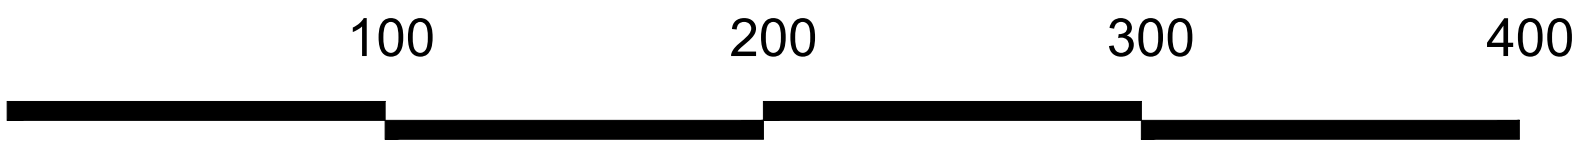


SCALE - MILLIMETERS | 1:2

ATM SURROUND | SECTION | 1:5

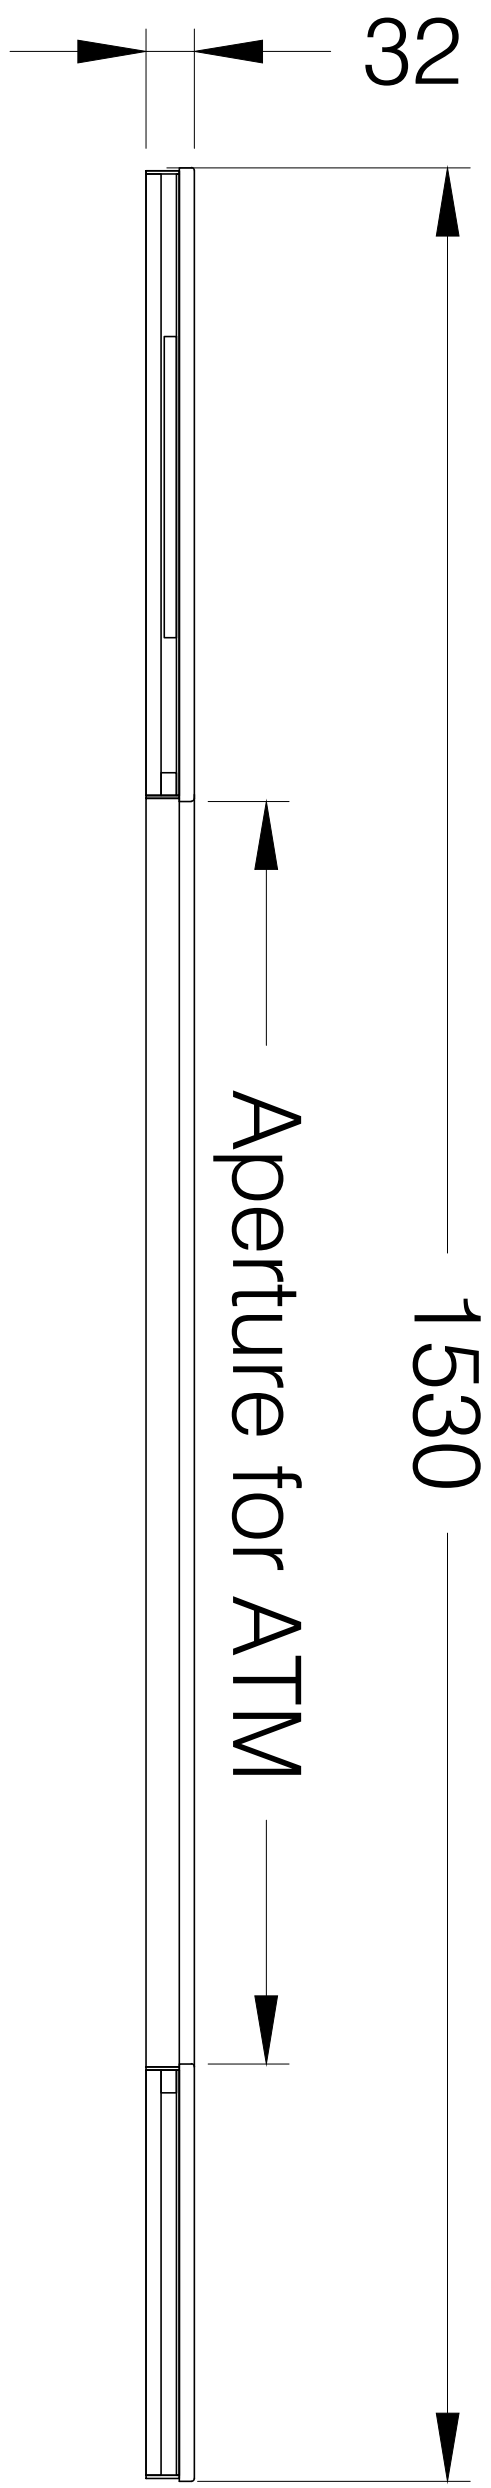

ATM SURROUND | SECTION DETAIL | 1:2

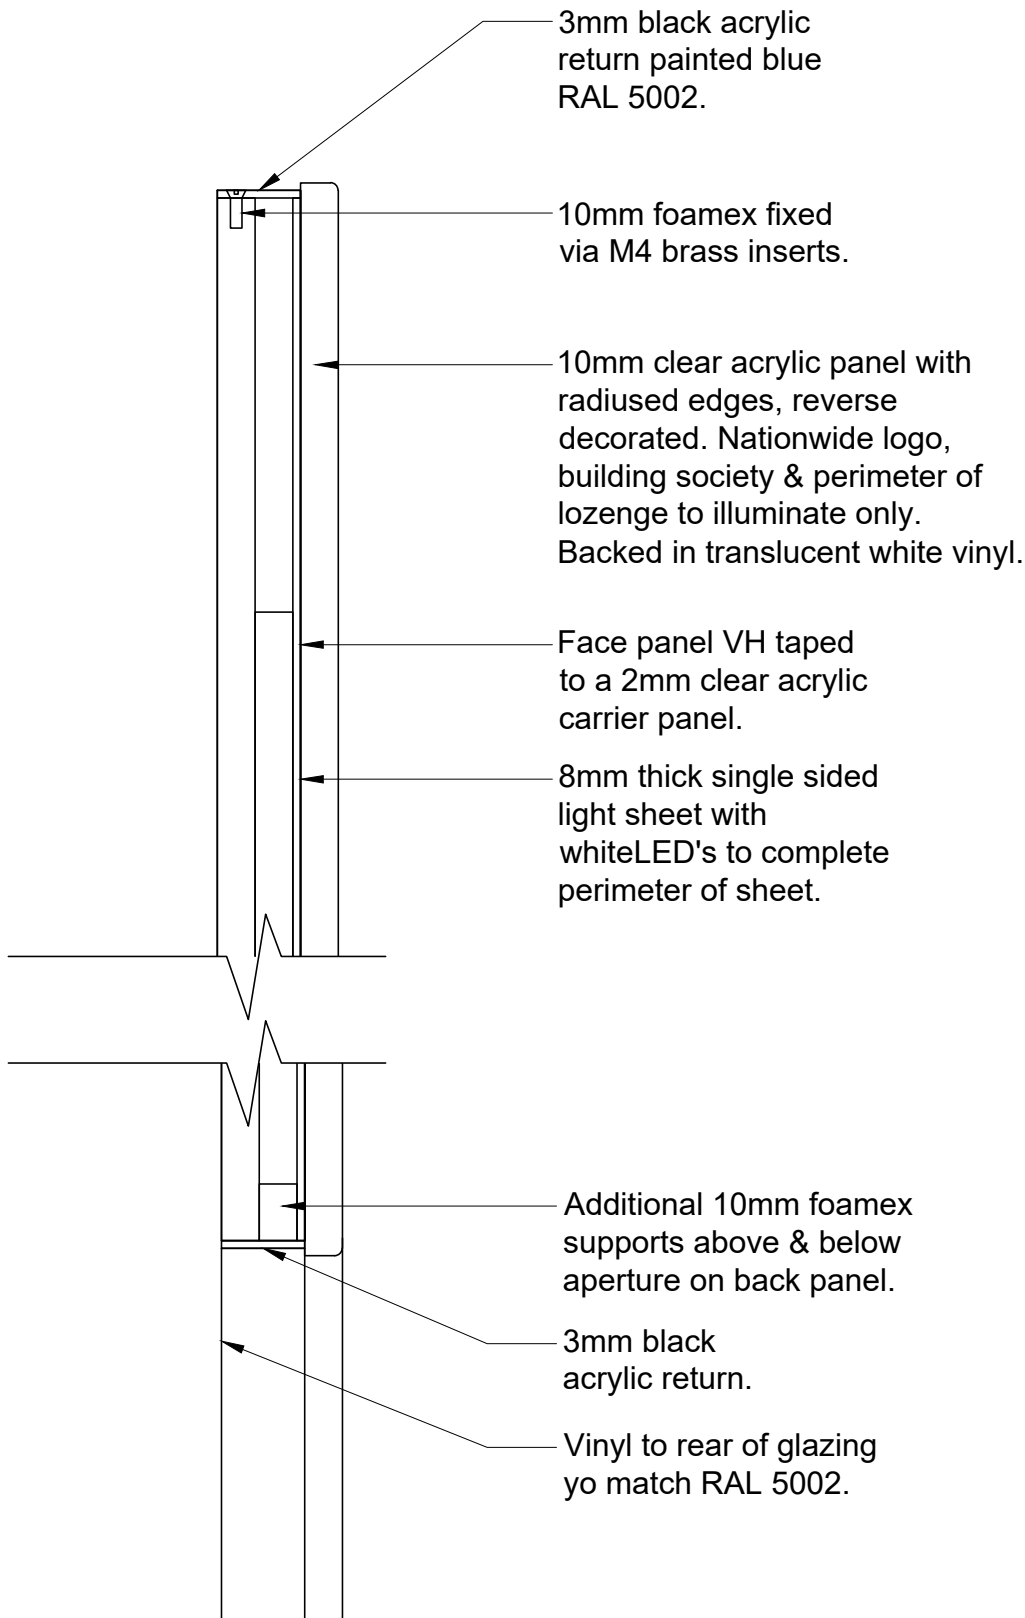

ATM SURROUND | SITE INSTALLED EXAMPLE



REVISIONS				DRAWING TYPE			
BRANCH NAME & PREFIX ----- Prefix: -----				PROPOSED ATM SURROUND - Illuminated DETAILS			
SCALE @ A1 AS NOTED	SCALE @ A3 AS NOTED	DATE DRAWN	STATUS	PROPERTY LOCATION CODE	DRAWING REF NO	REV	
DRAWN BY RP (4AD SHEFFIELD)	CHECKED BY & DATE -	JOB REF ----	-----	----	ATM-DT-L	-	