





PROPOSED FRONT ELEVATION
SCALE 1:100

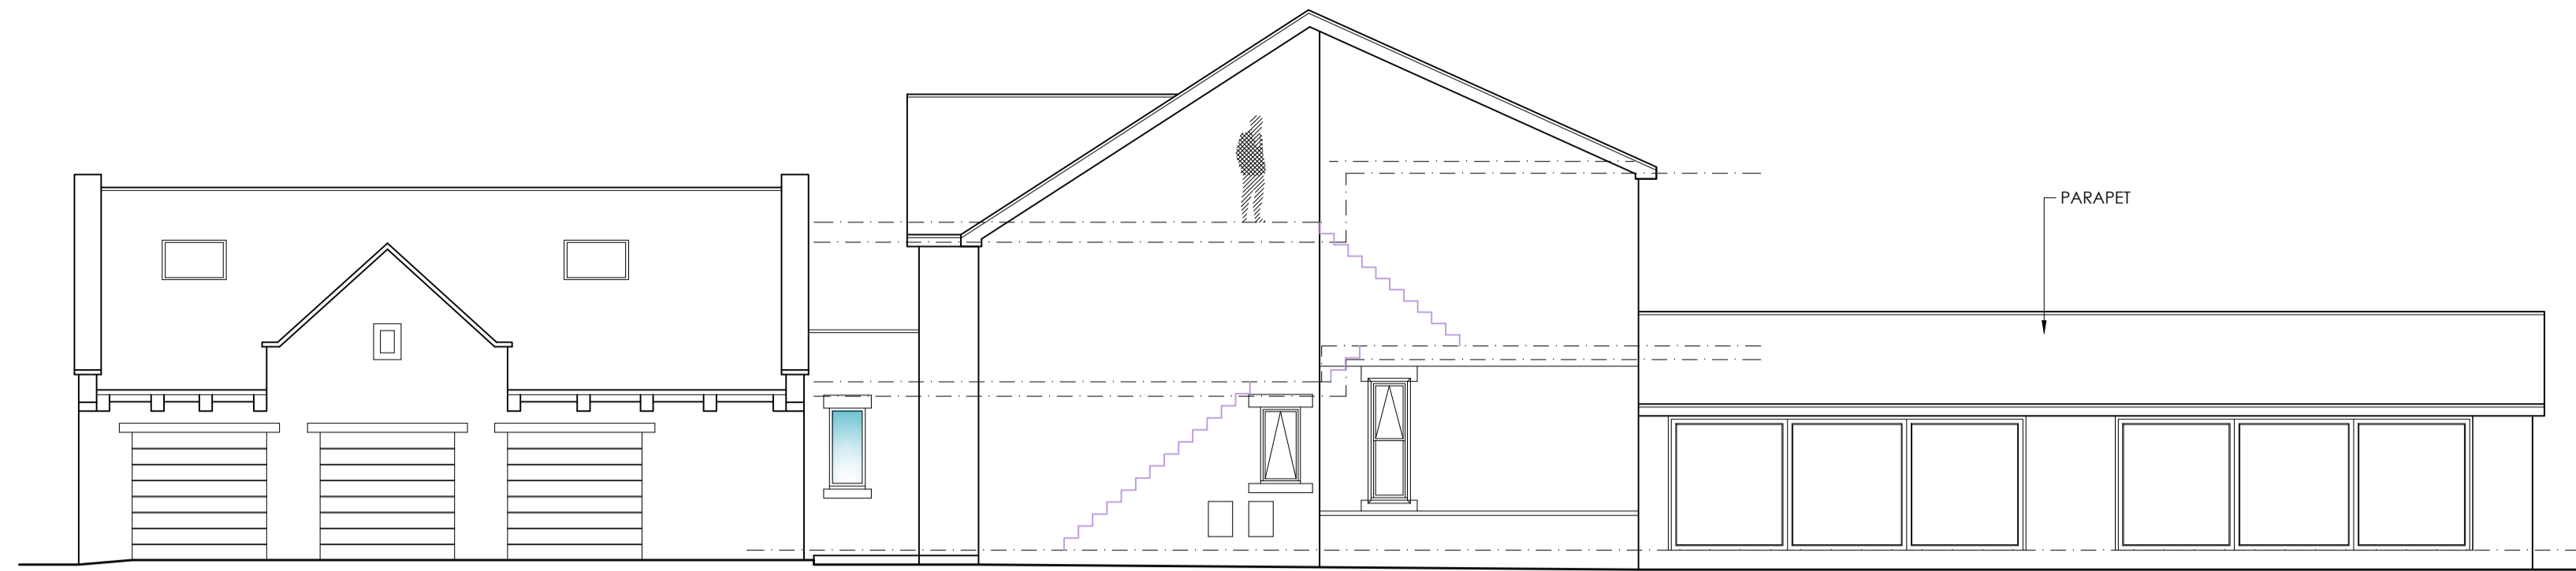


PROPOSED SIDE ELEVATION
SCALE 1:100

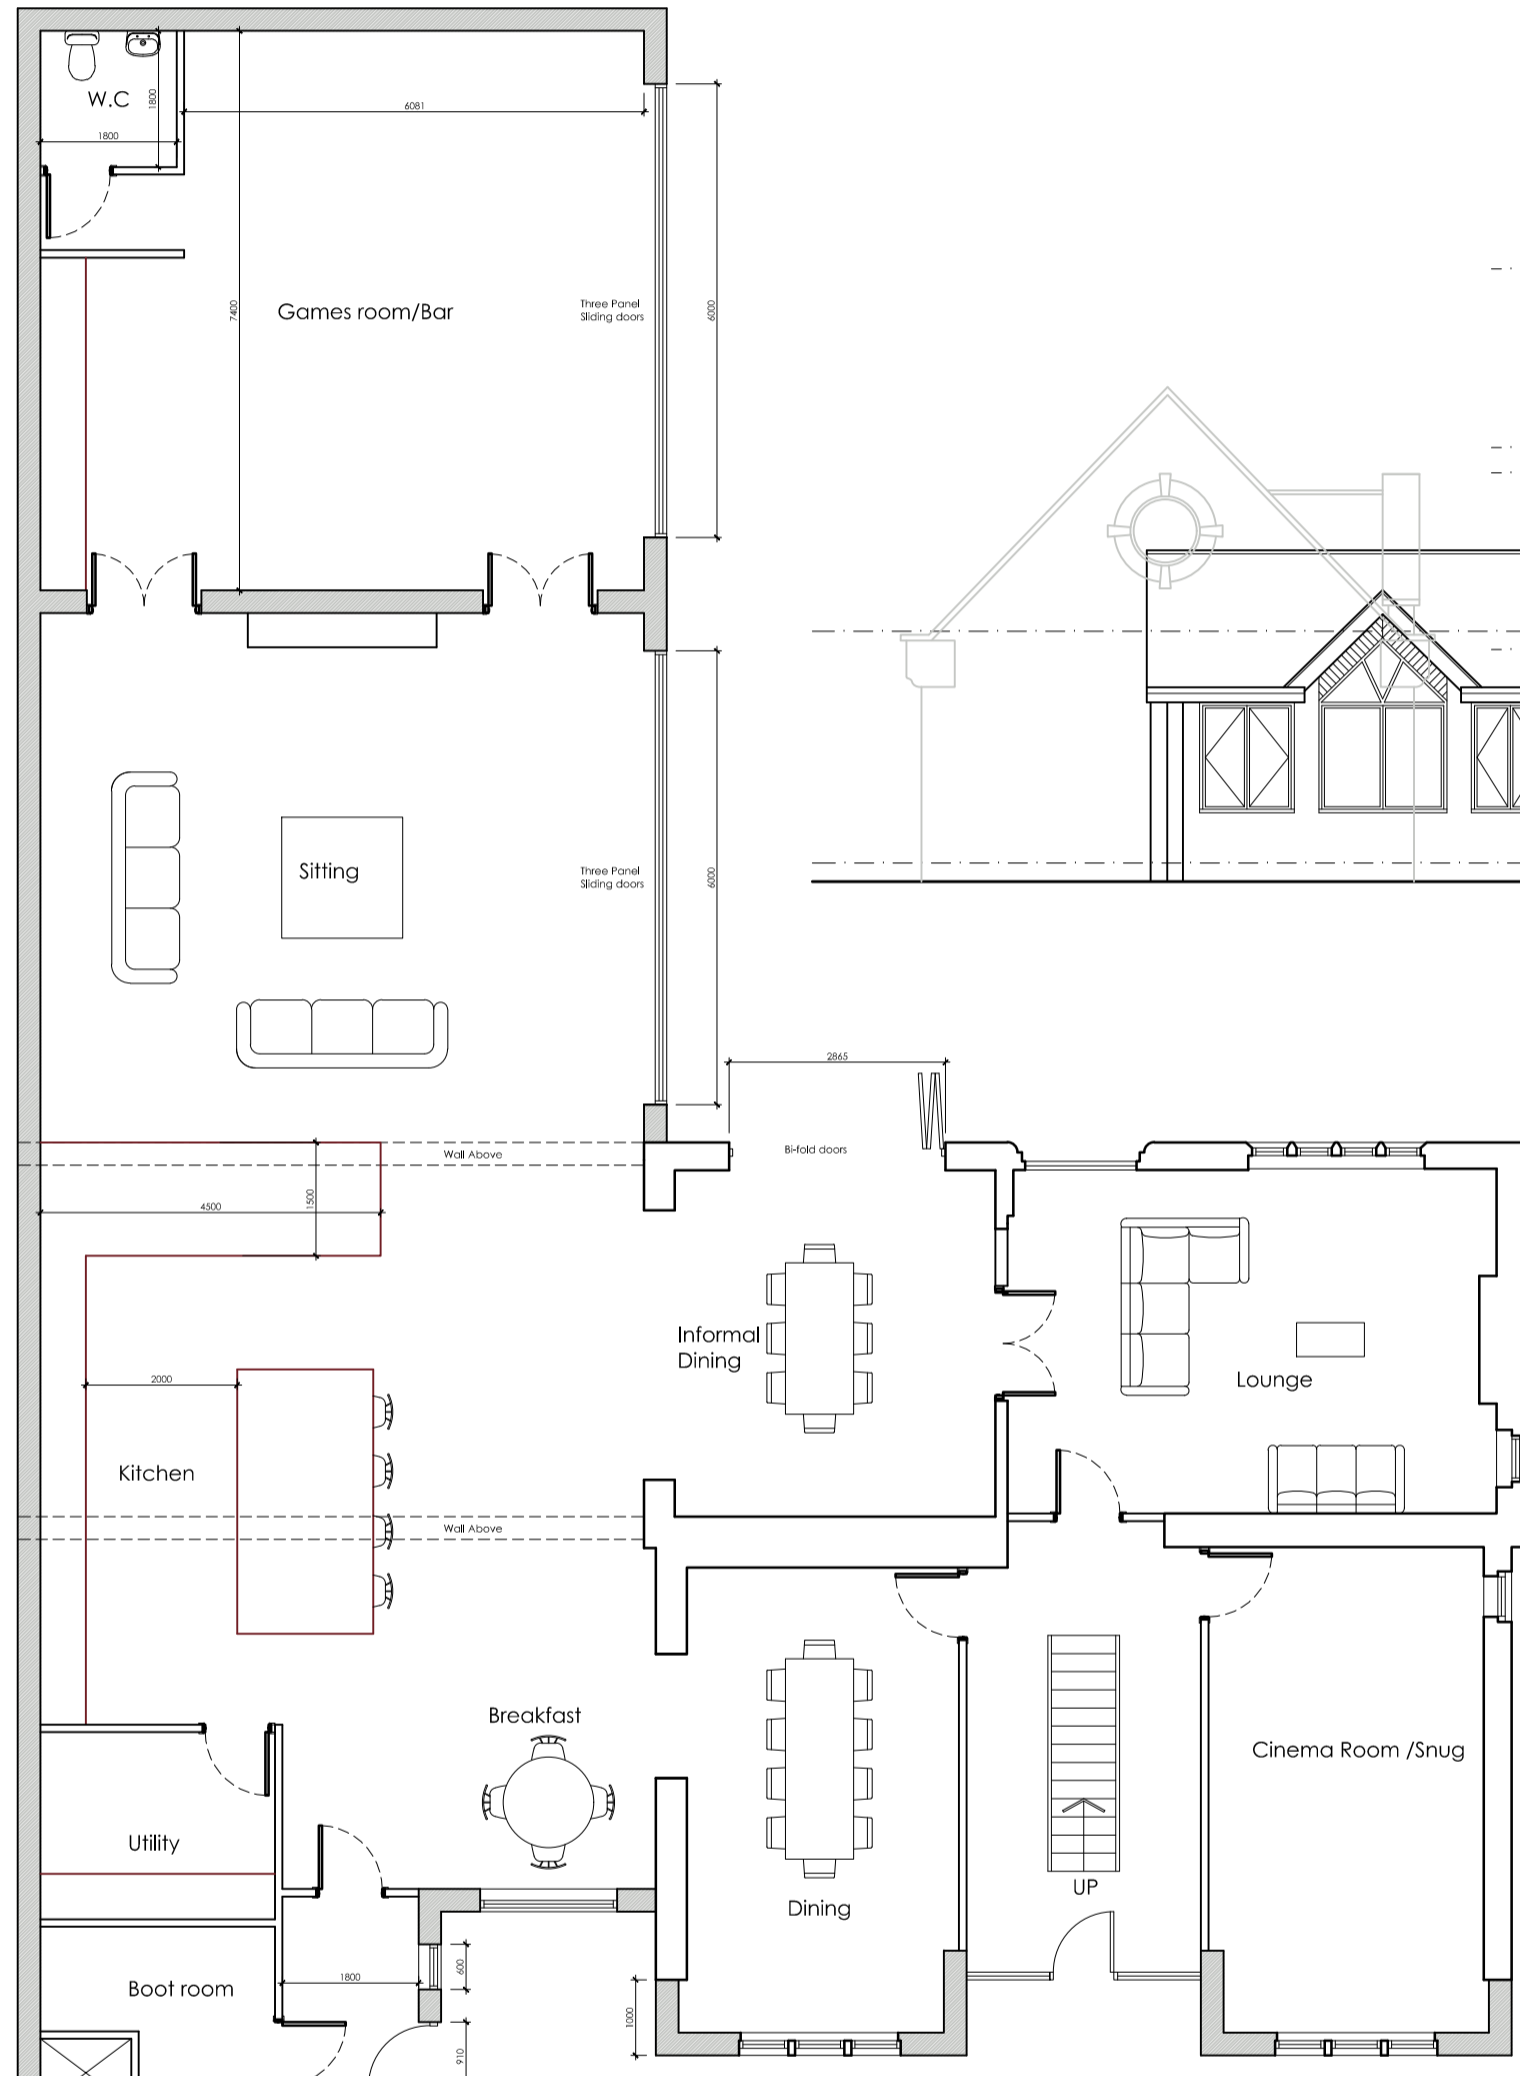


PROPOSED GROUND FLOOR PLAN
SCALE 1:100




EXISTING FRONT ELEVATION
SCALE 1:100

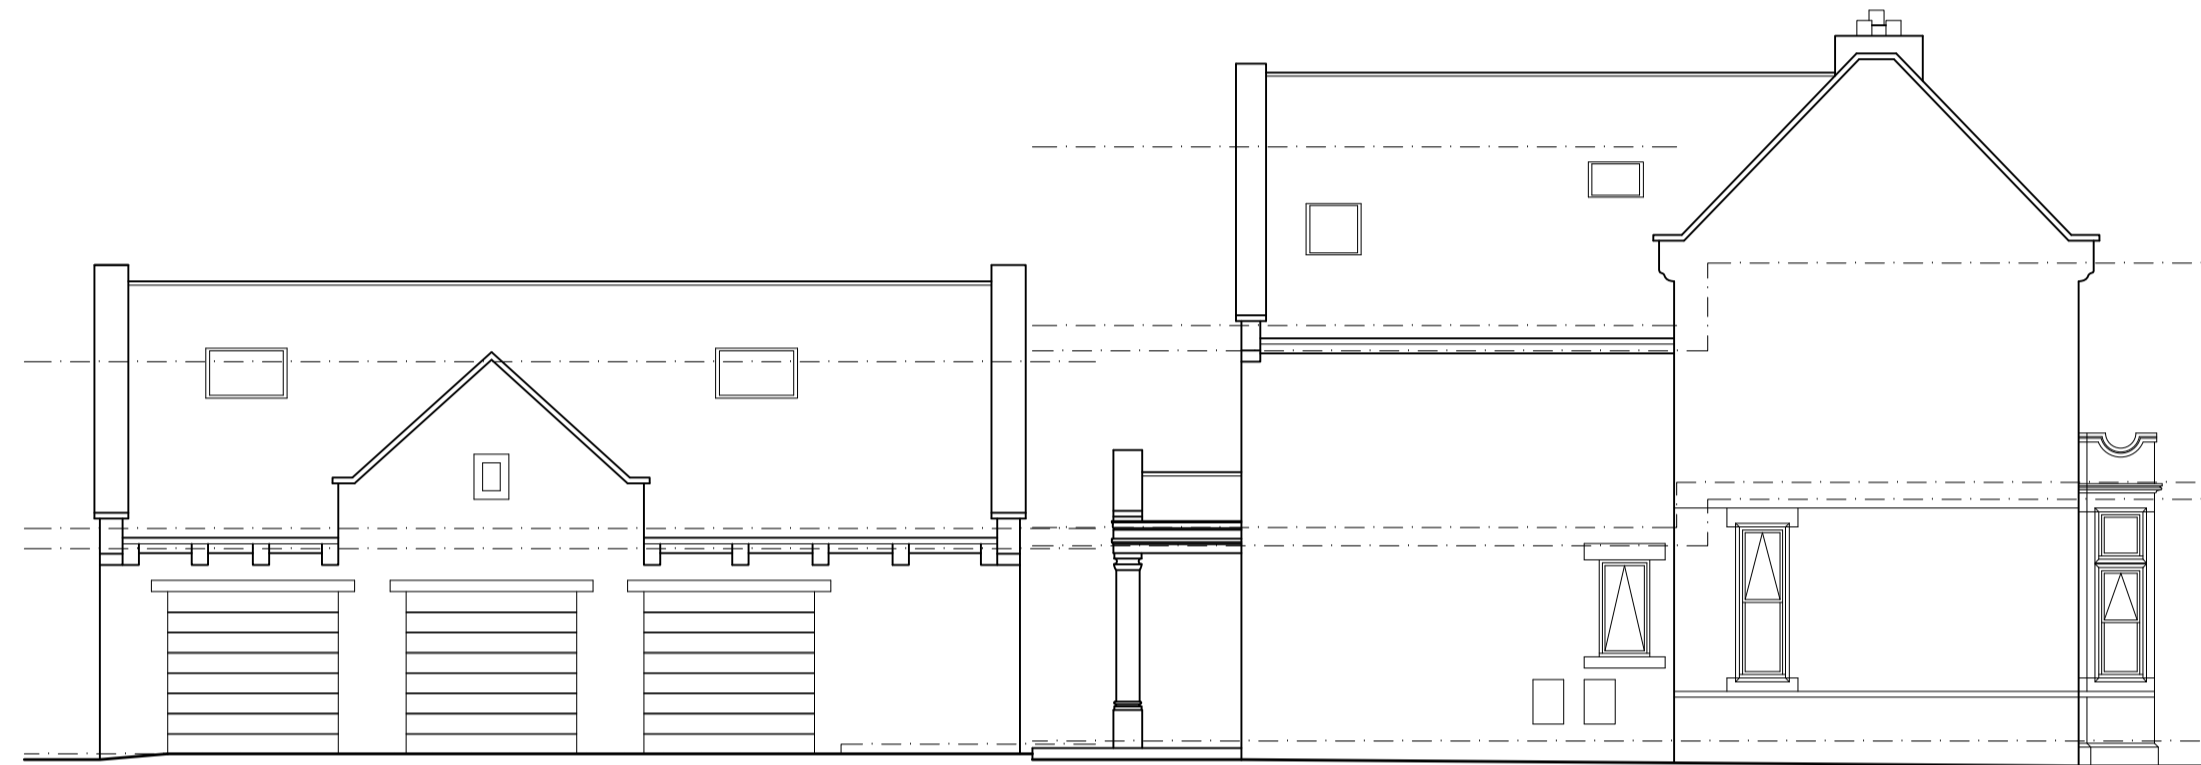


EXISTING SIDE ELEVATION
SCALE 1:100

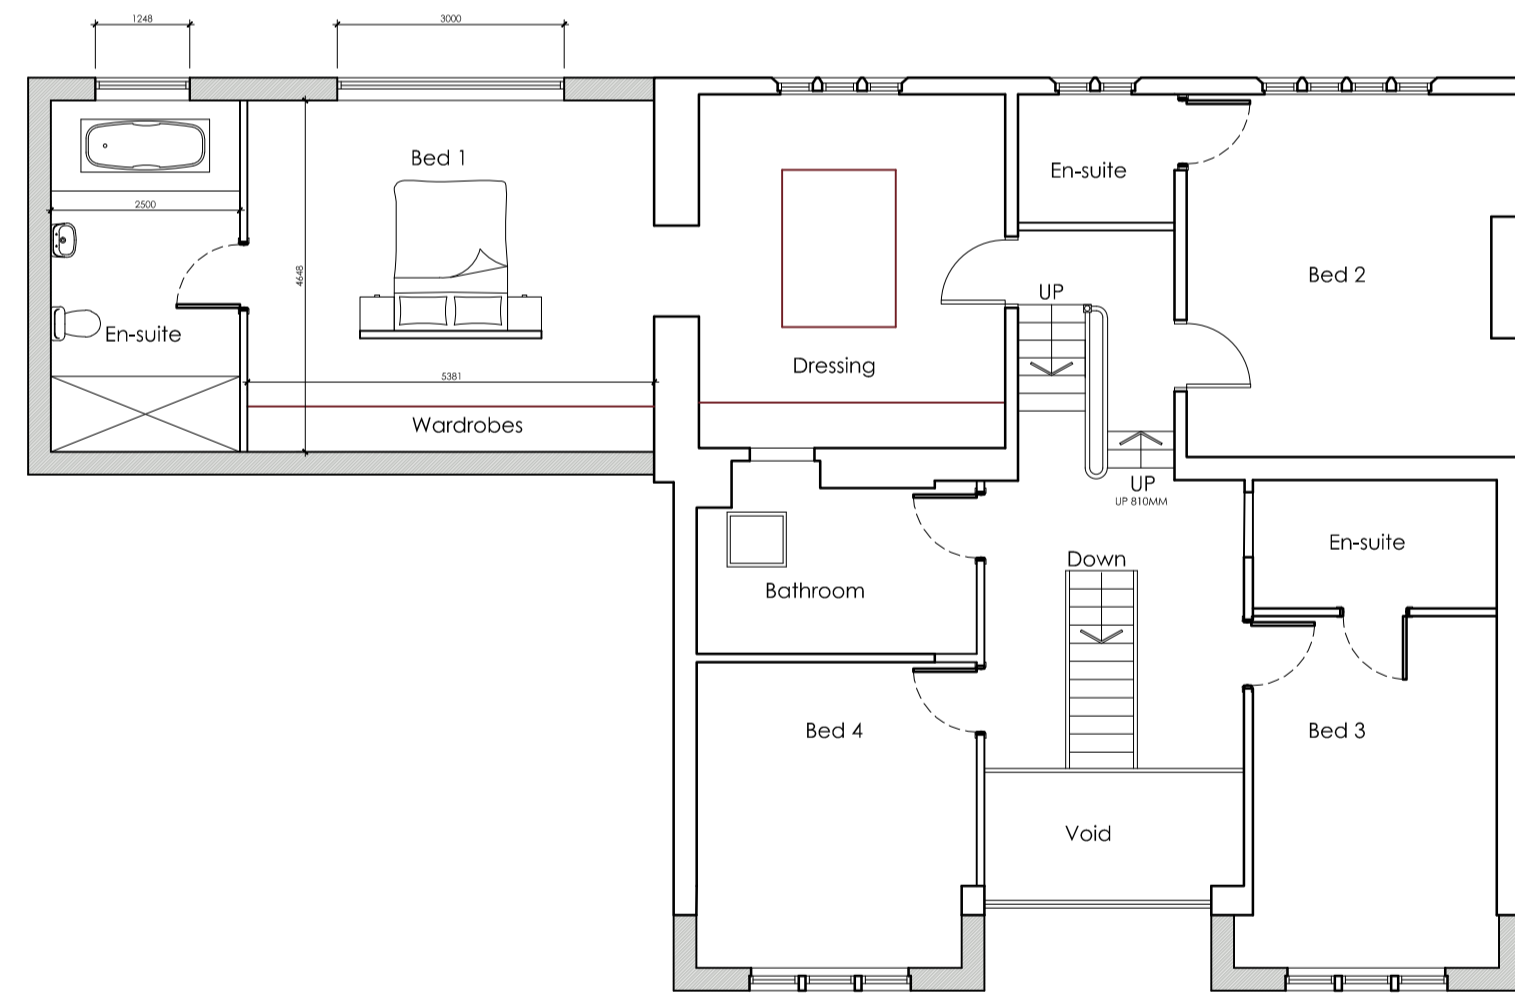


PROPOSED FIRST FLOOR PLAN
SCALE 1:100

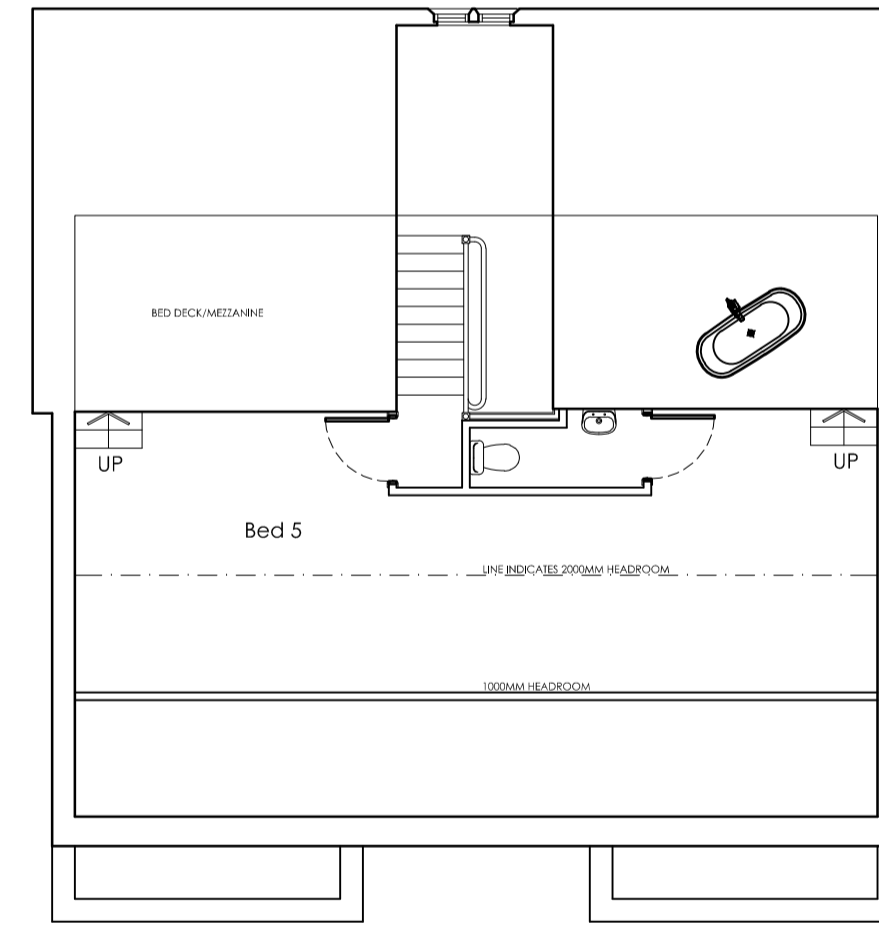

PROPOSED SECOND FLOOR PLAN
SCALE 1:100

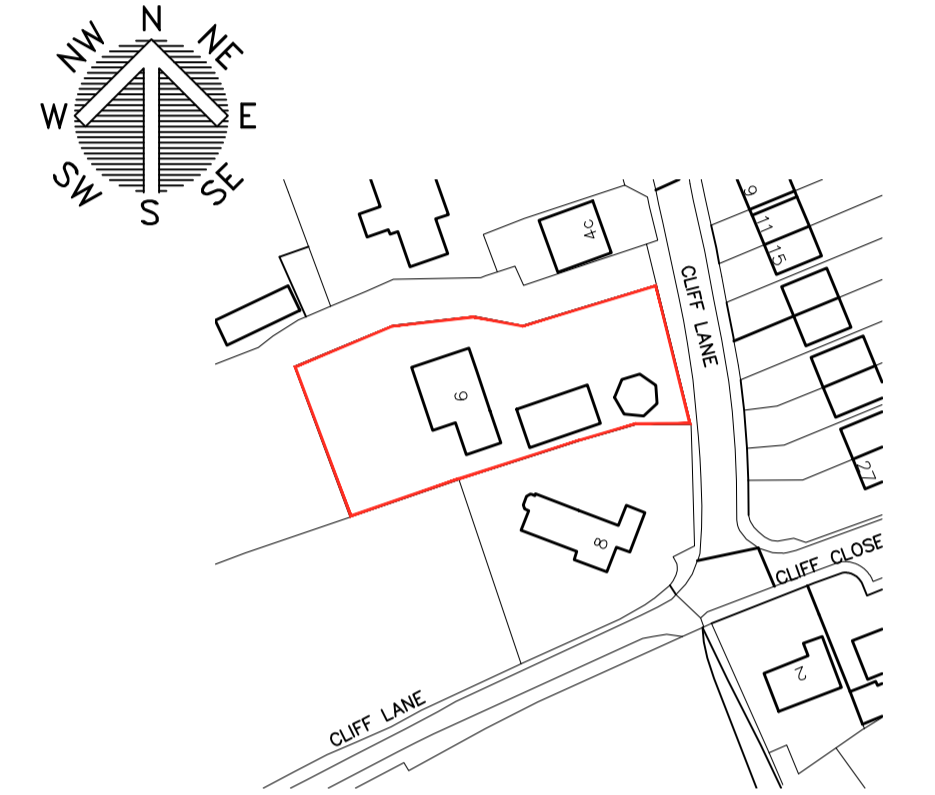

LOCATION PLAN
SCALE 1:1250

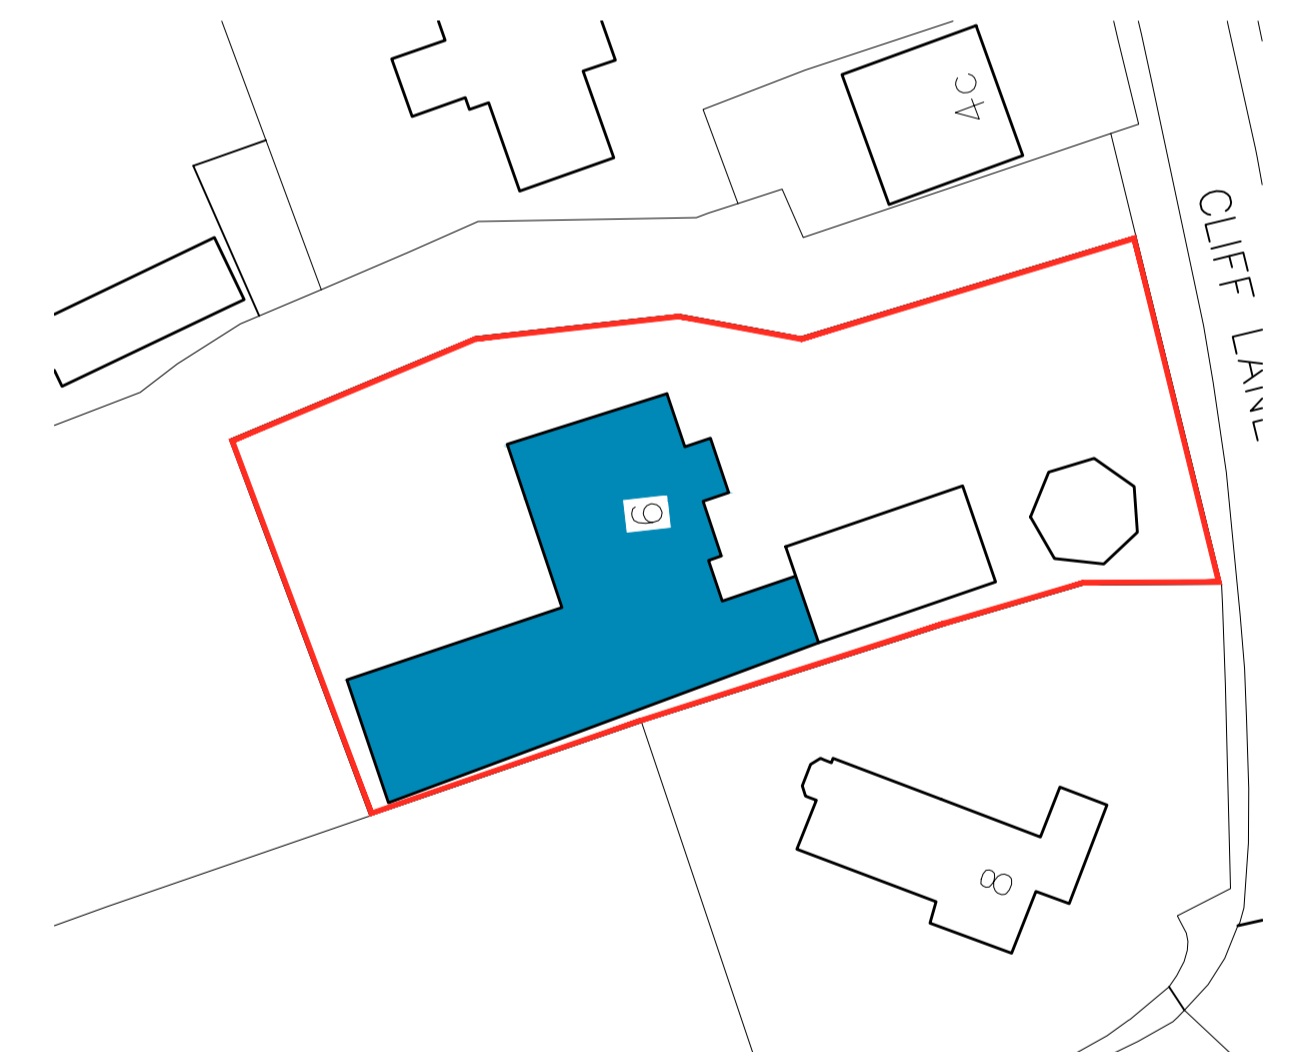

SITE PLAN
SCALE 1:500

		OFFICE ONE, 34 VICTORIA ROAD, BARNSELY, S70 2BU		Phone: 01226 208482 Email: info@whiteaguspартnership.co.uk Web: www.whiteaguspартnership.co.uk	
ARCHITECTURAL SERVICES					
Project: PROPOSED ALTERATIONS AT BRIERCLIFF HOUSE, 6 CLIFF LANE BARNSELY, S72 9HR			Client: MRS D. DOOLEY		
Drawing Title: PROPOSED PLANS		Date: OCTOBER 2021		Scale: 1:50 & 1:100 @ A1	
Ref: 21-110		Dwg. No. 01		Rev. B	
Date	Suffix	Description	Date	Suffix	Description
14/01/2022	A	PLANS REVISED			
07/02/2022	B	REVISED TO CLIENTS REQUIREMENTS			