



DO NOT SCALE: Contractor to check all dimensions and report any omissions or errors

NOTES

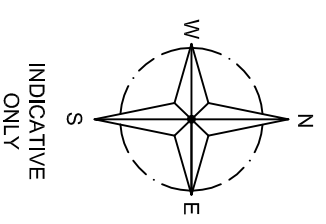

LOCATION PLAN
SCALE 1:1250 AT A3

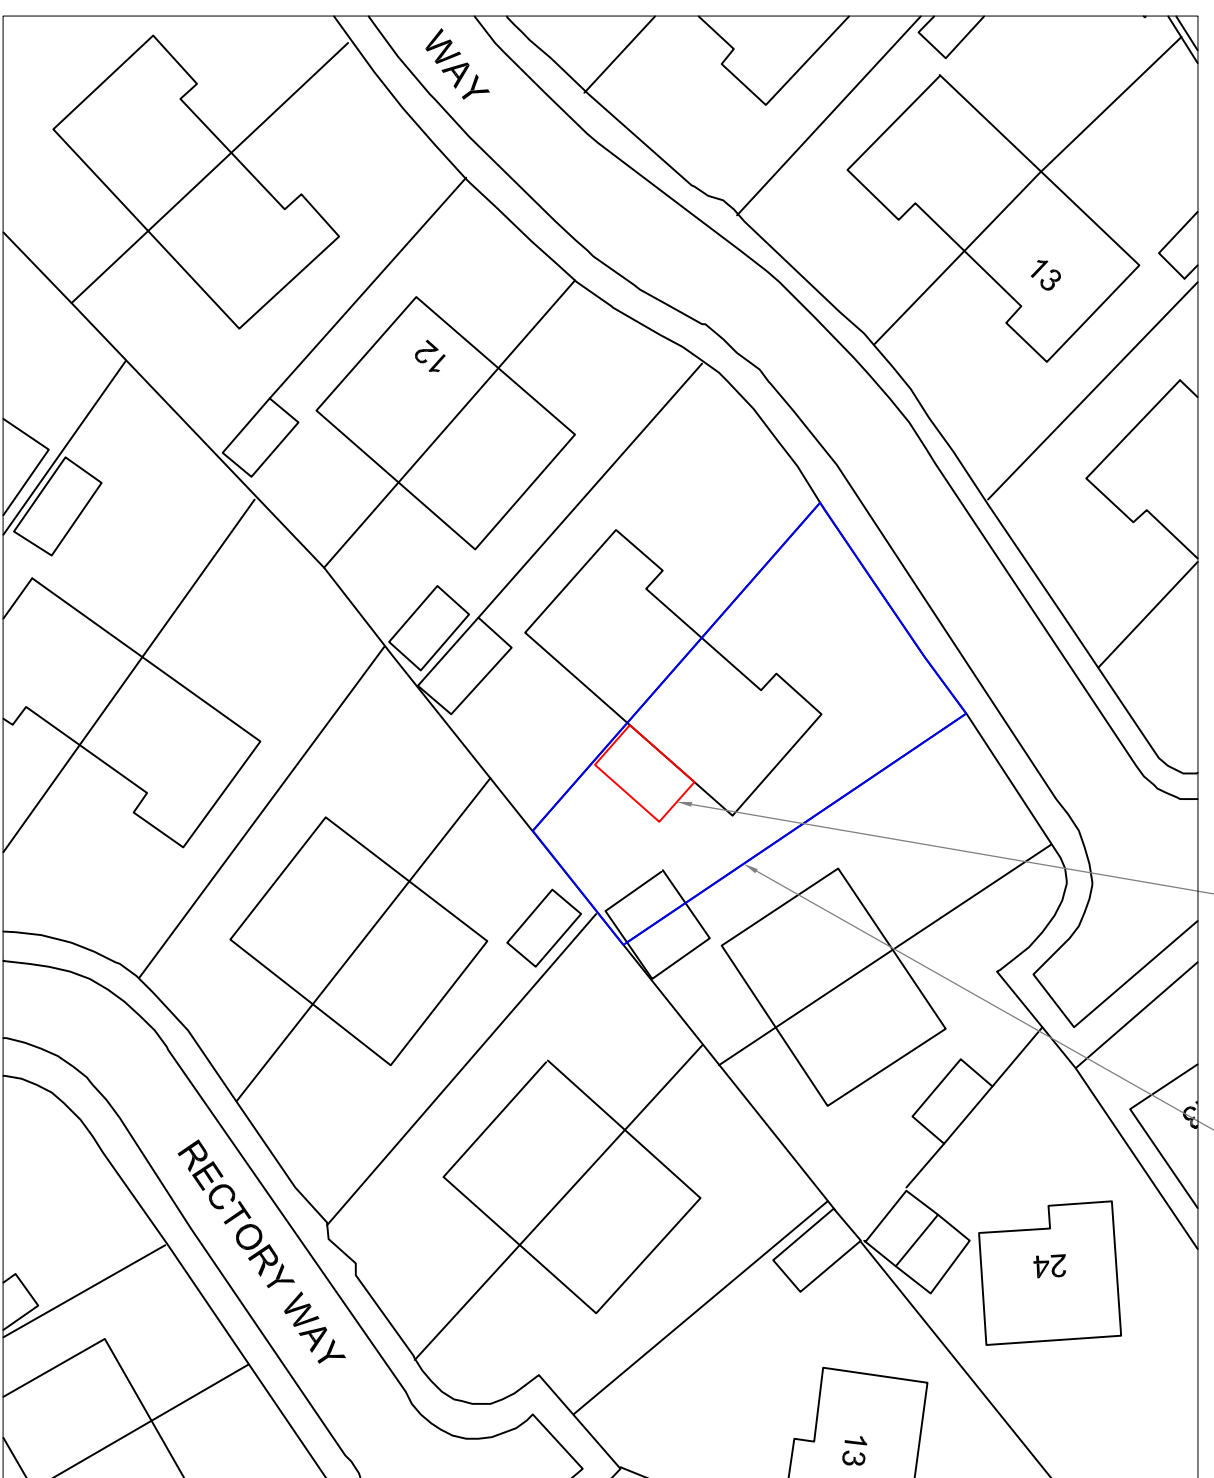

SITE PLAN
SCALE 1:500 AT A3

Rev	Description	By	CHK	APP	Date

JRB DESIGNS LTD
1 Saville Road
Cudworth
Barnsley
S72 8LT
Tel: 01226 383542
Fax: 01226 380078
Mob: 07970 541192
Email: john@jrbdesigns.co.uk

This drawing is copyright. © Jrbdesigns Ltd.

Client
MR C BRITTAIN

Drawing Title
SITE PLANS

Address
**18 MINSTER WAY
MONK BRETTON
BARNSLEY
S71 2HZ**

Project Title:
**PROPOSED SINGLE STOREY
REAR EXTENSION**

Purpose of Issue:
PLANNING

Drawing Status
FIRST ISSUE

Scale at A3	Drawn By	Date	AS SHOWN	JRB	07/11/2012
Checked By	Date	Approved By	Date		
CB	07/11/2012	CB	07/11/2012		
Project No.	Drawing No.	Revision			
MCB001	001	-			

APPROVAL INFORMATION TENDER CONTRACT CONSTRUCTION