

LONDON

LEEDS


CARDIFF

GLASGOW


ABERSTWYTH

MANCHESTER


LOUGHBOROUGH

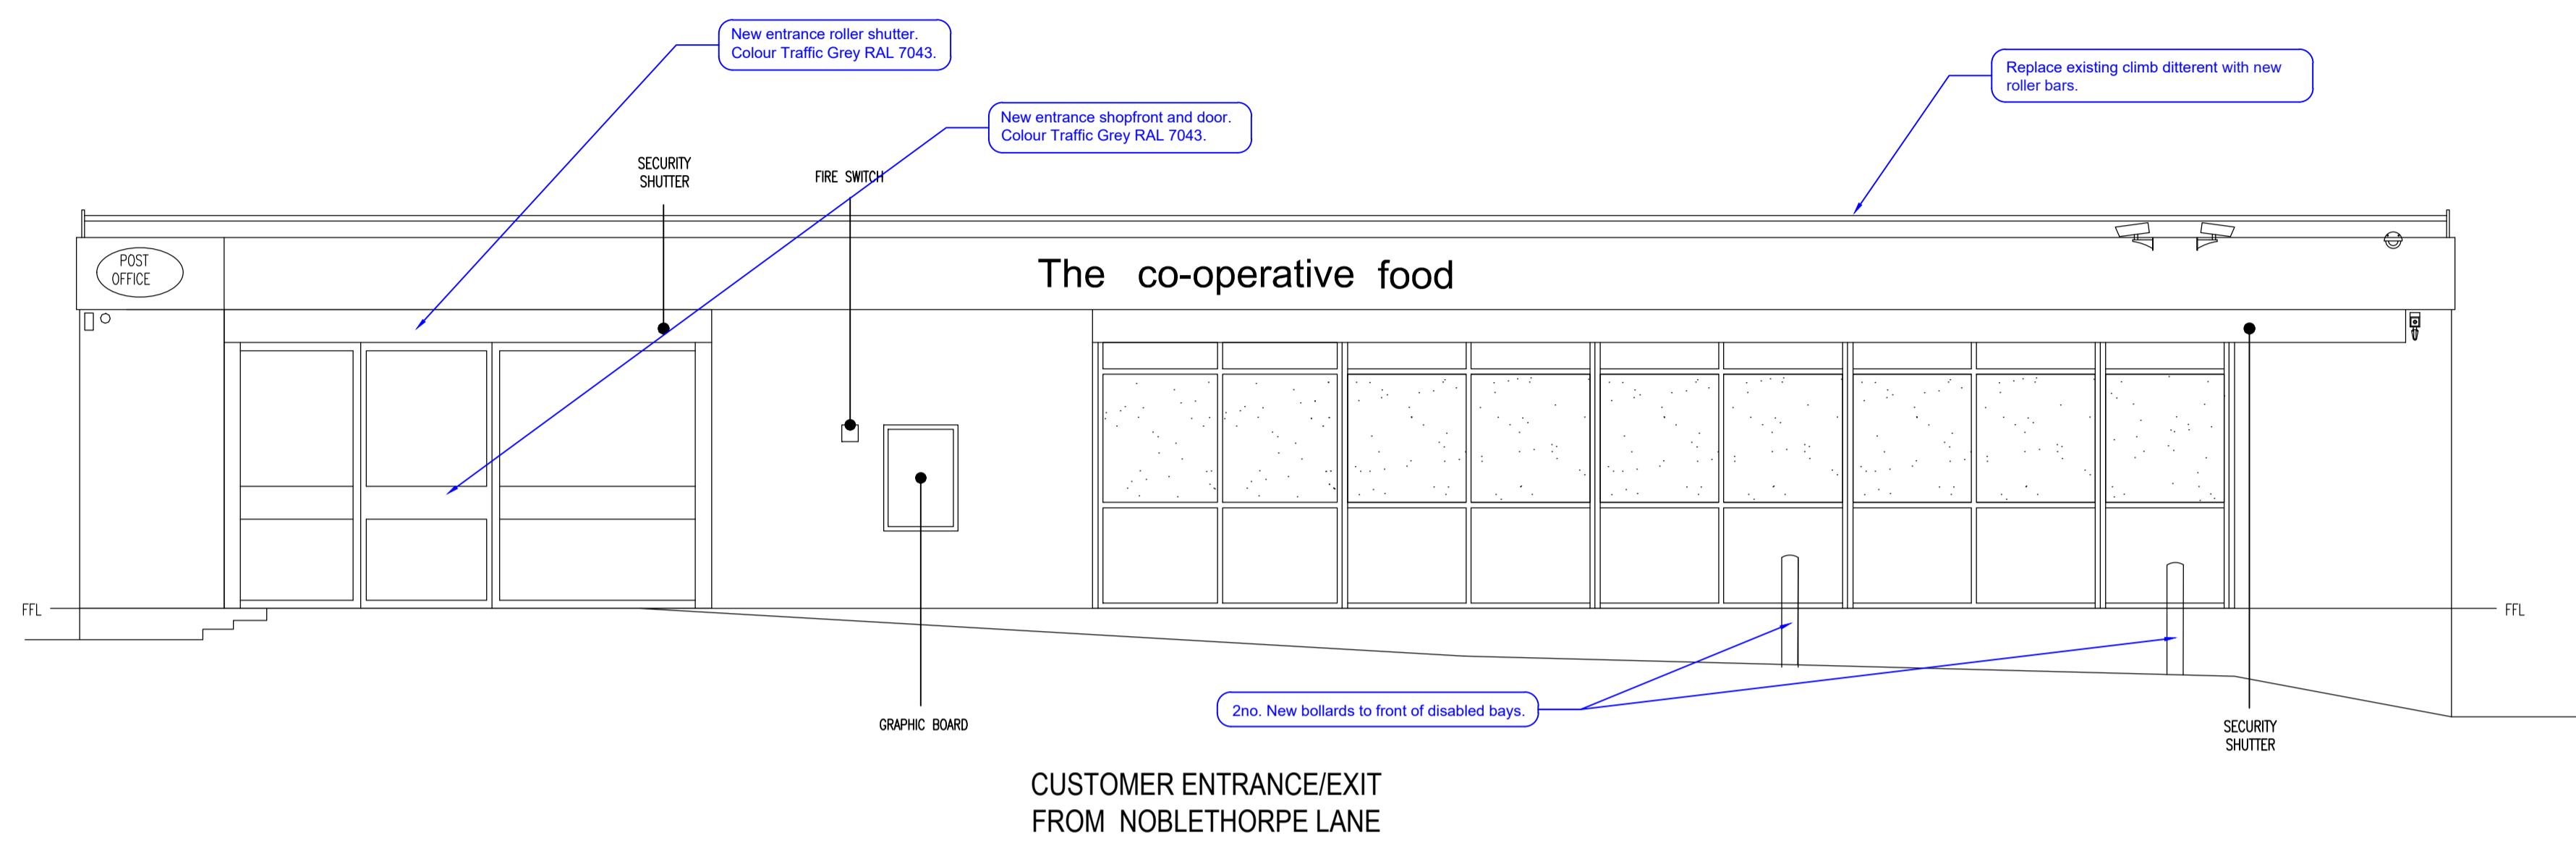


3 PROPOSED FRONT ELEVATION A-A
1:50

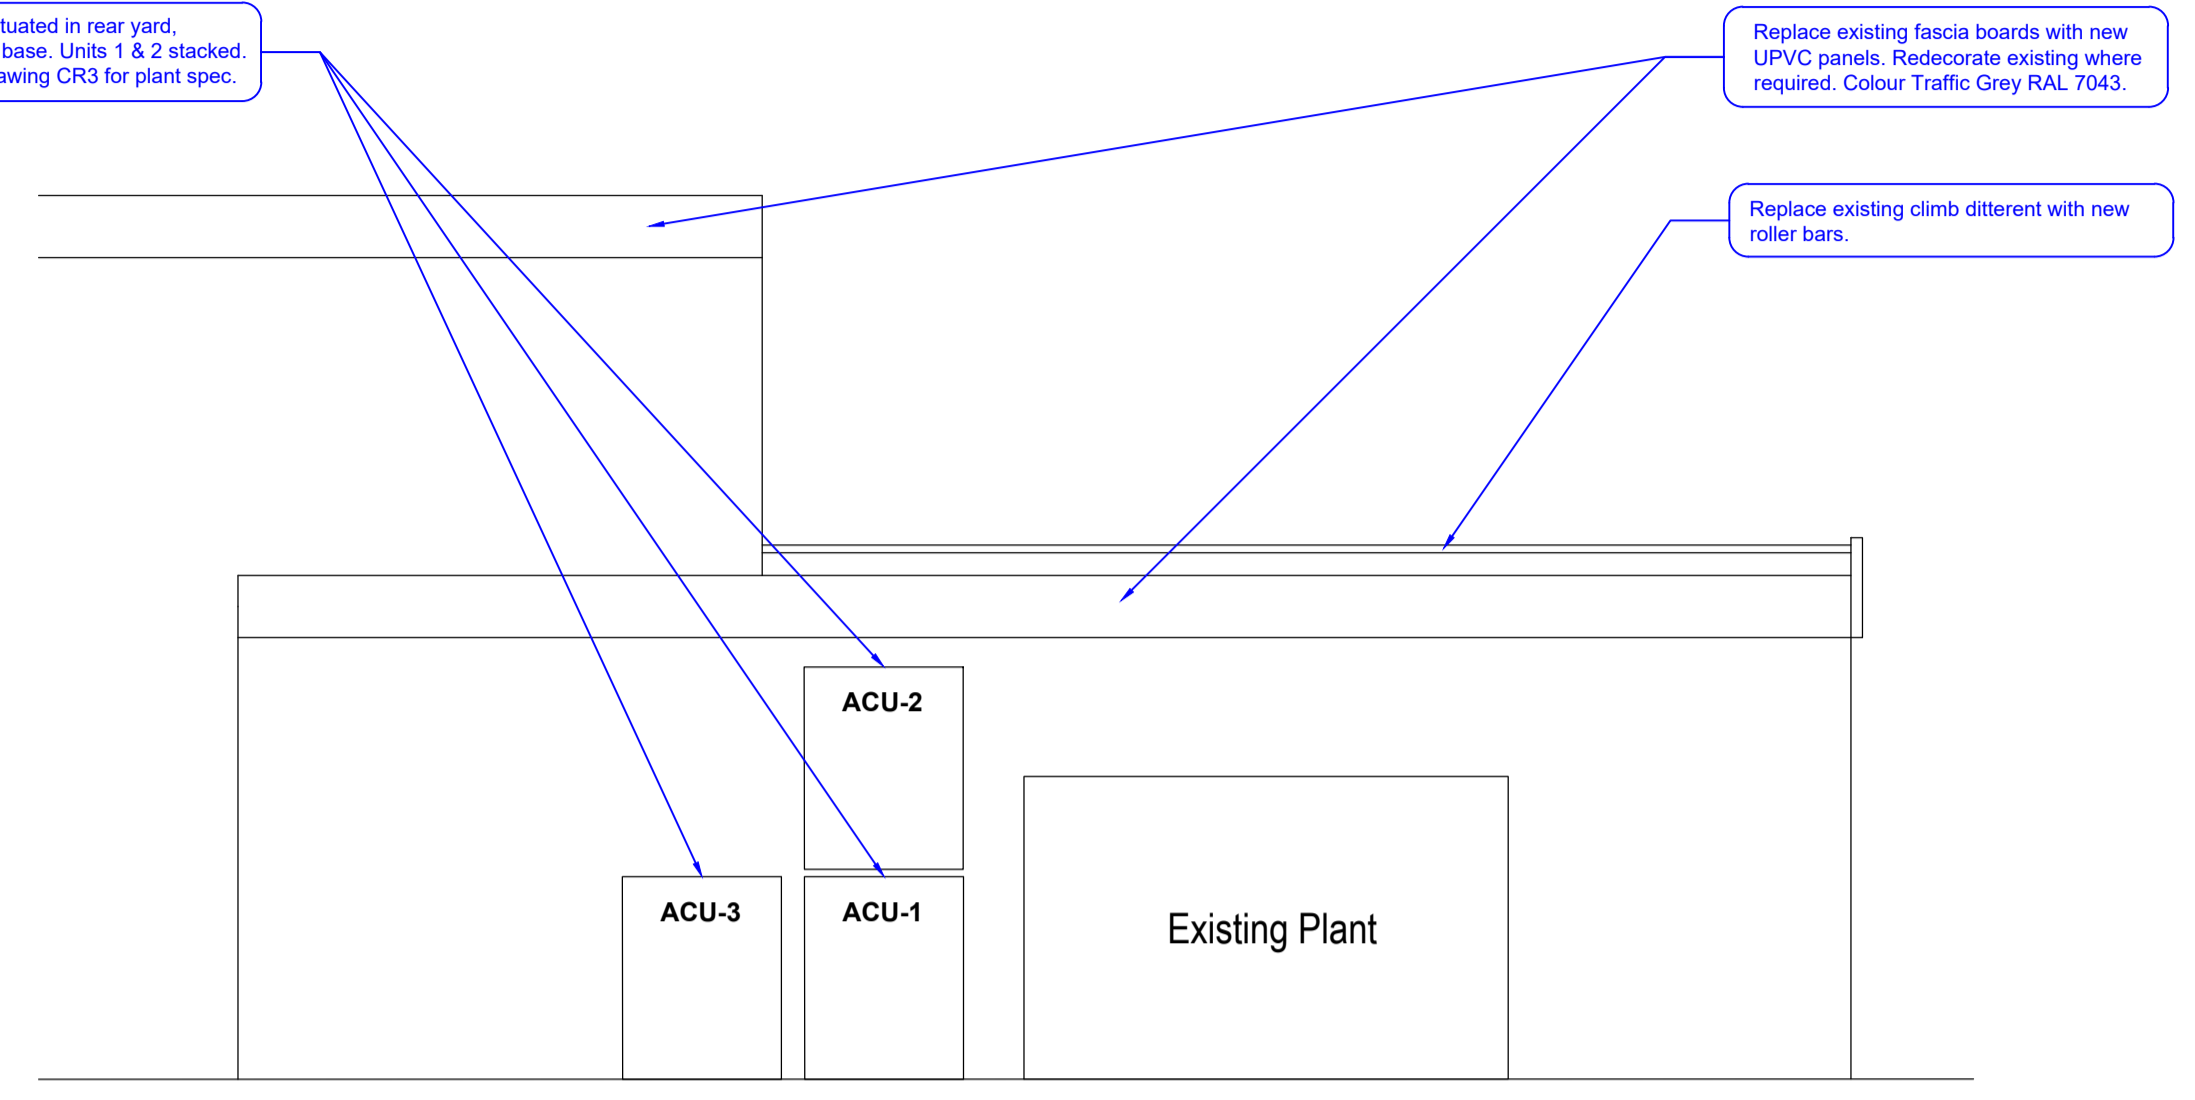

4 PROPOSED SIDE ELEVATION B-B
1:50

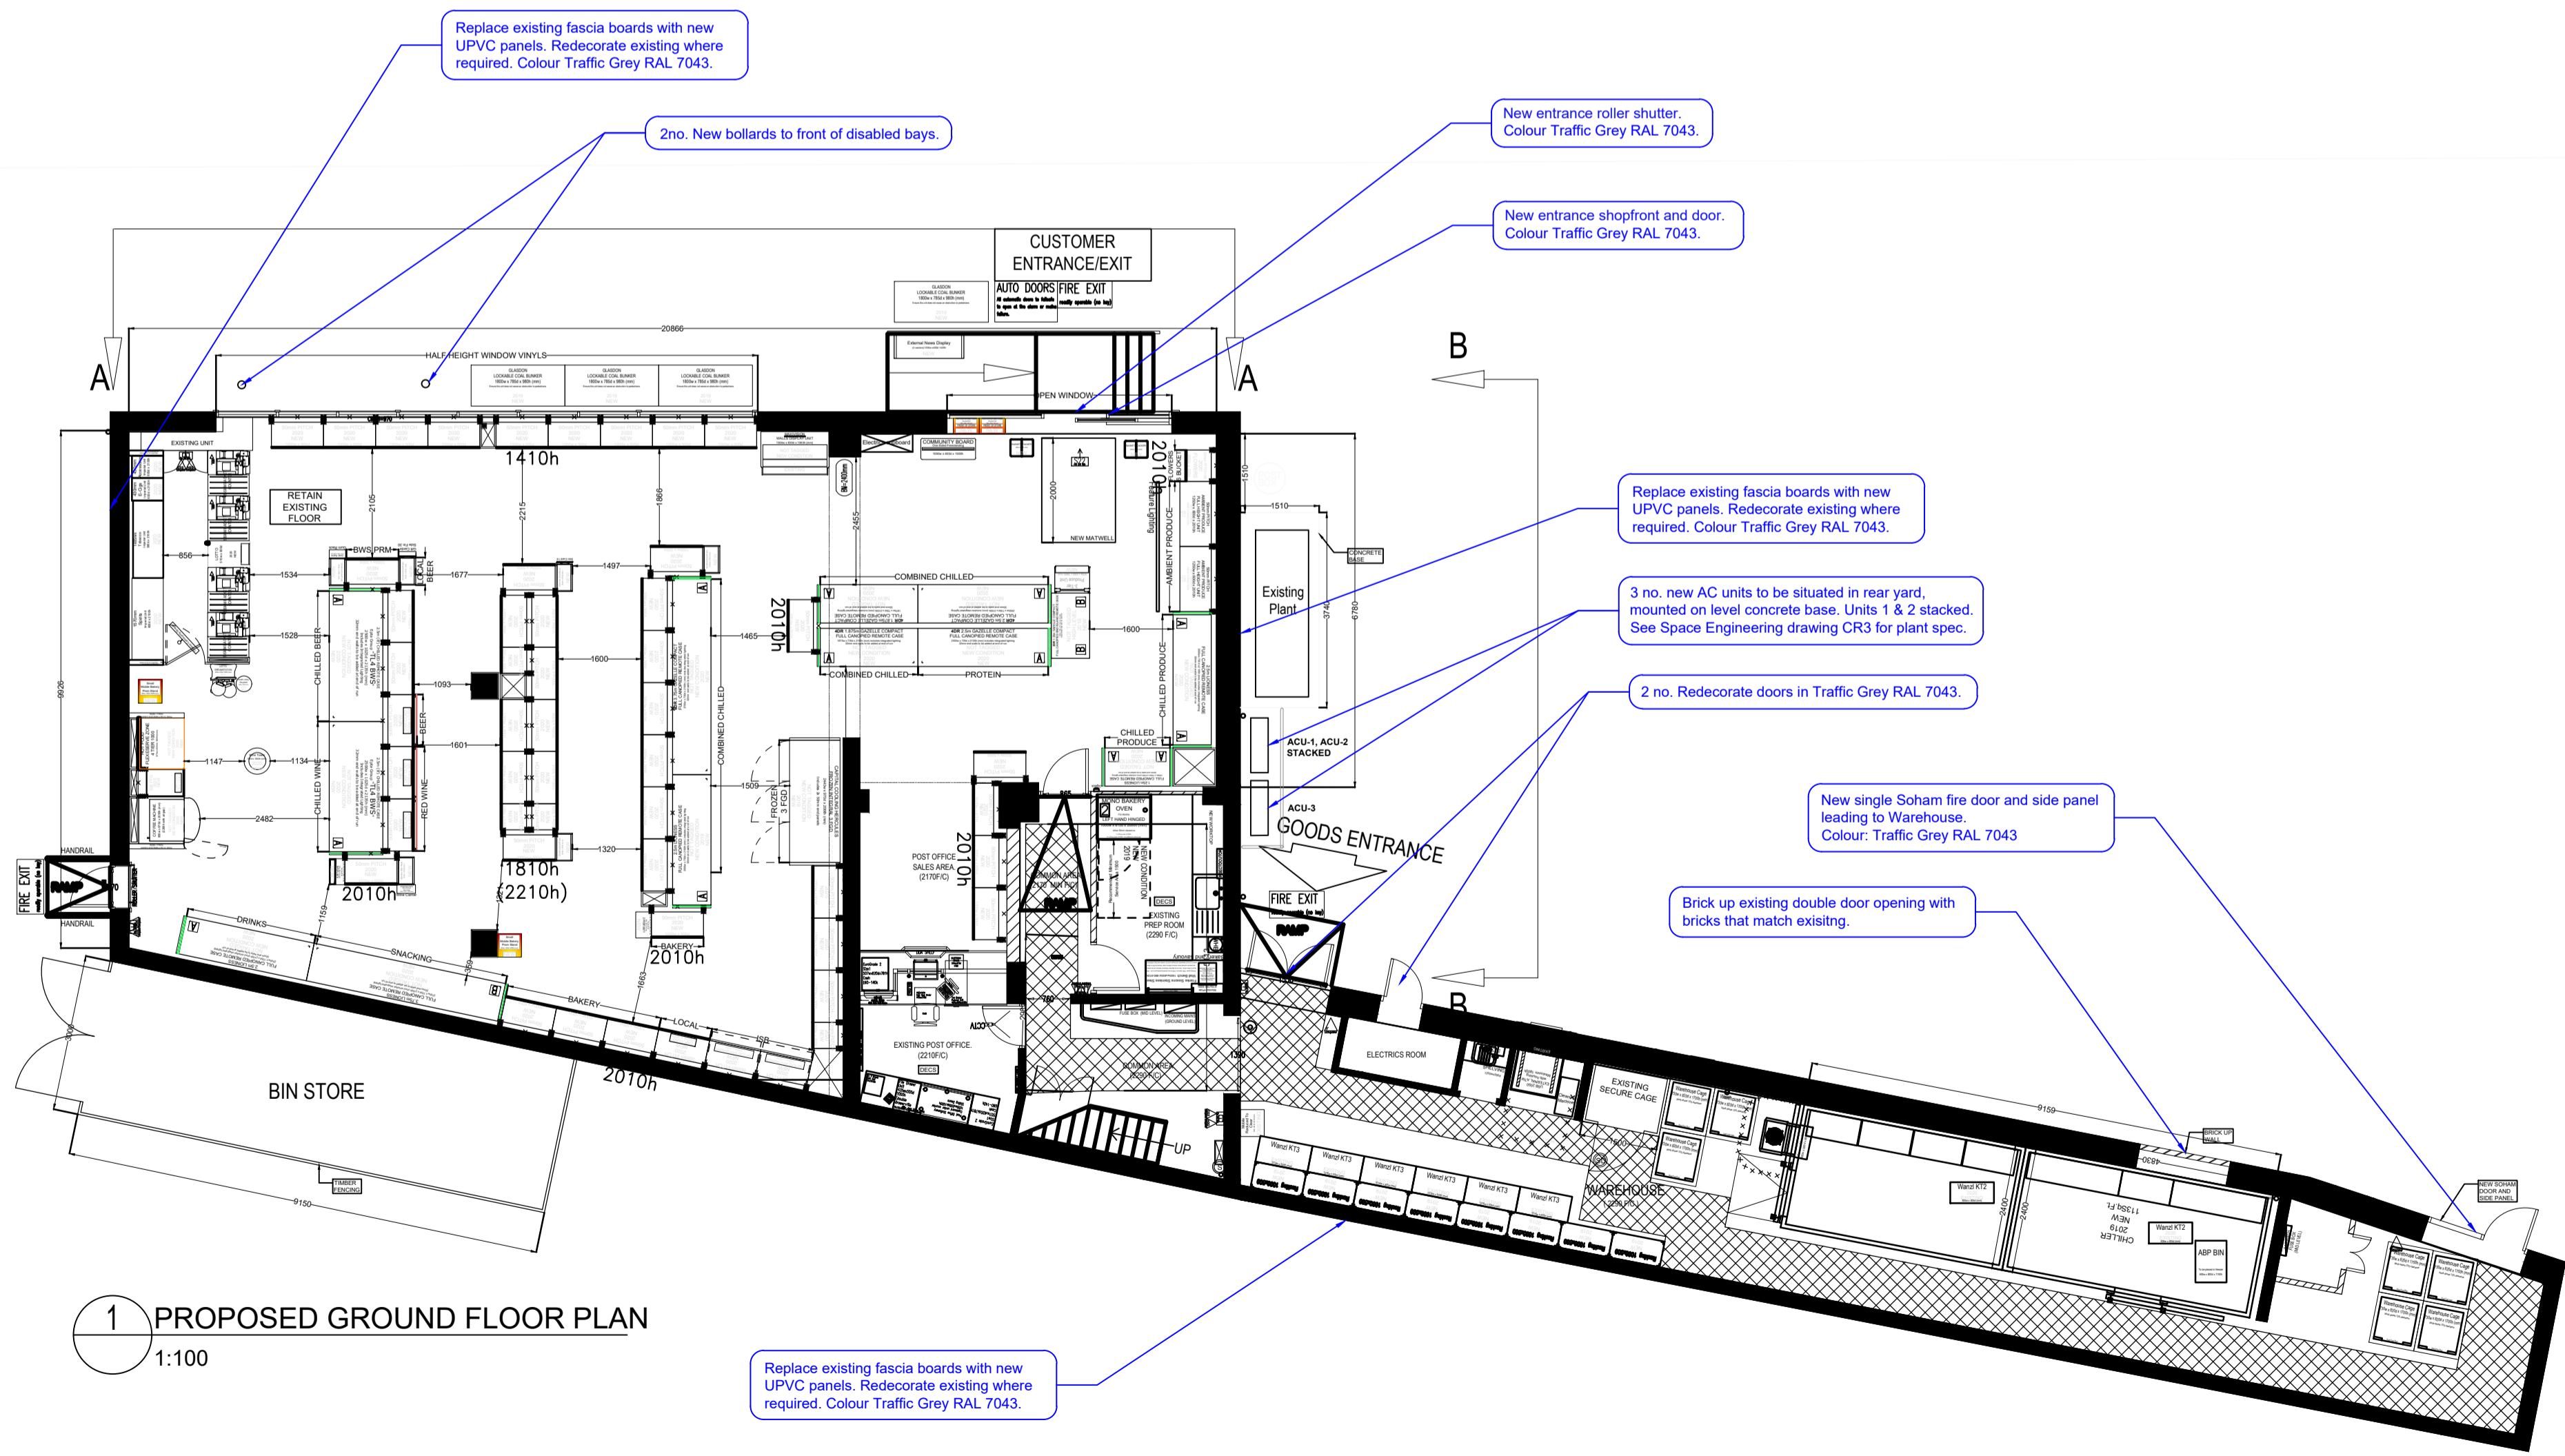

1 PROPOSED GROUND FLOOR PLAN
1:100

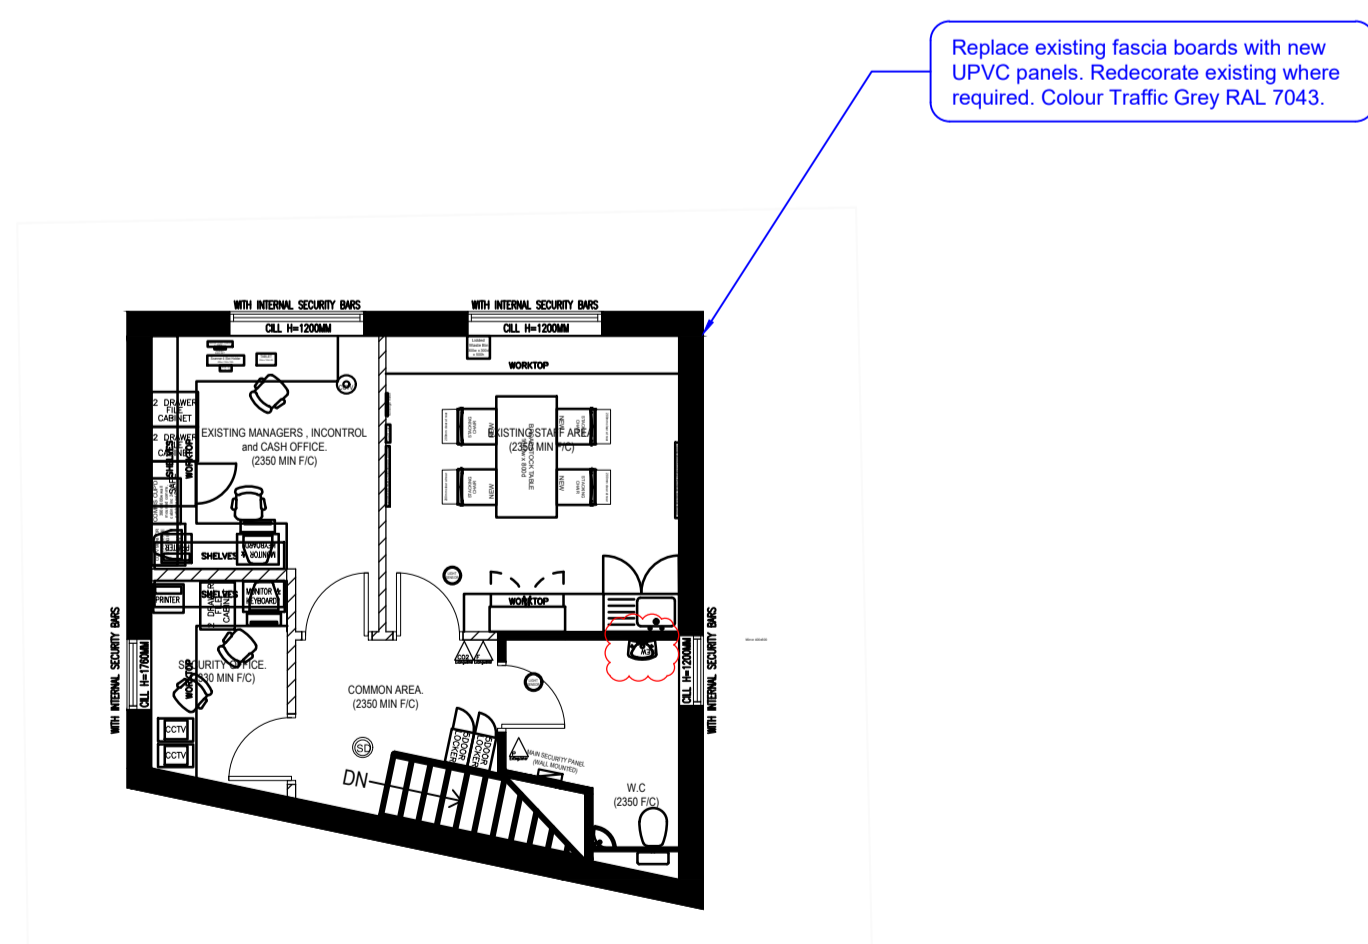

2 PROPOSED FIRST FLOOR PLAN
1:100

REV	DATE	DESCRIPTION	DR	CHK

PLANNING ISSUE

darntonB3
ARCHITECTURE
LEEDS

The Coach House, Monk Fyfeon Hall, Monk Fyfeon, Leeds, LS25 5DU
T: 01977 681 001 www.darntonb3.com

CLIENT: TCG

PROJECT: Co operative Store Refit
Petrol Deanside

DRAWING: Proposed Plan & External Elevations

SCALE @ A1: 1:50 / 1:100

DRAWN: T.J.L.	CHECKED: T.C.
---------------	---------------

CREATION DATE: 20.11.19

DARNTONB3 DRAWING NO: 13798 - DES - B01 - 00 - DR - A - 20011
PROJECT NO - COMPANY - ZONE - LEVEL - TYPE - ROLE - NUMBER

© COPYRIGHT - ALL RIGHTS RESERVED
THE DRAWING MUST BE READ IN CONJUNCTION WITH ALL OTHER RELEVANT DRAWINGS AND INFORMATION.
THE DRAWING OR INFORMATION MUST NOT BE USED FOR CONSTRUCTION UNLESS EXPRESSLY ISSUED FOR CONSTRUCTION.
ANY DISCREPANCIES MUST BE REPORTED TO DARNTONB3 IMMEDIATELY.
DARNTONB3 LTD WORK TO A MANAGEMENT SYSTEM WHICH IS APPROVED TO ISO 9001 BY UGA - CERTIFICATE NUMBER UGA-04876