




Side Elevation.

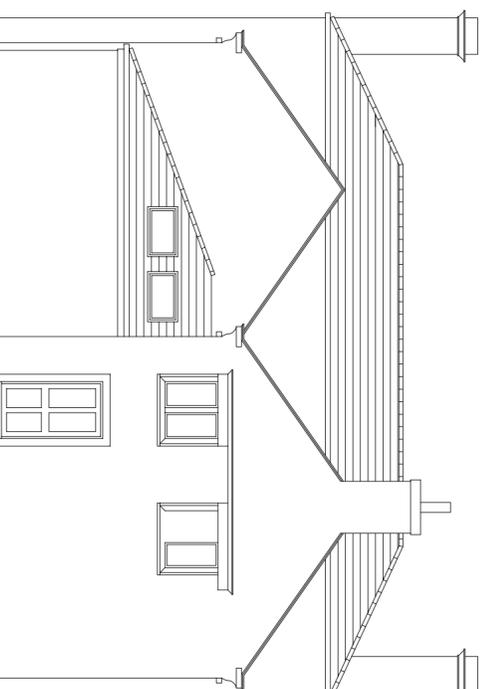

Rear Elevation.

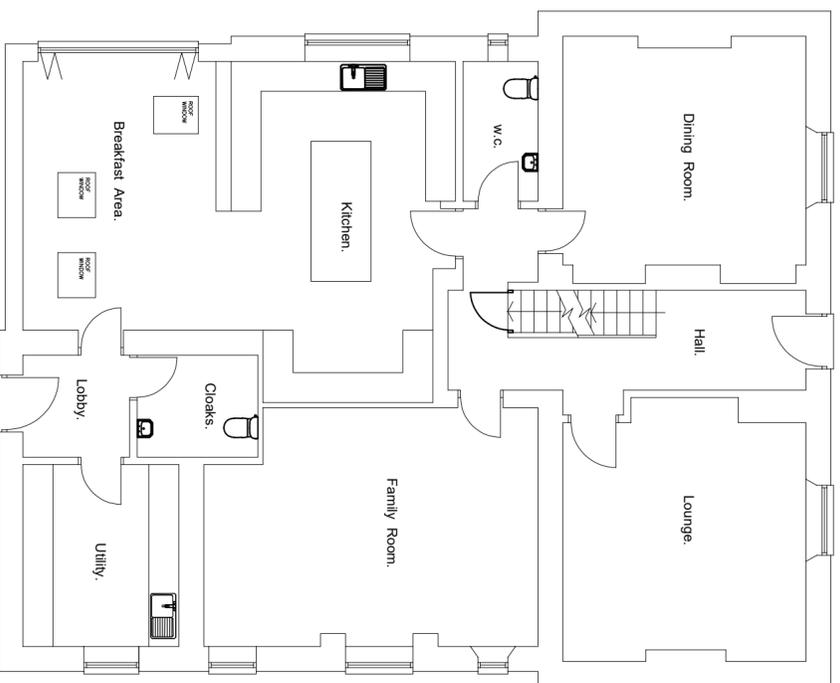

Ground Floor Plan.

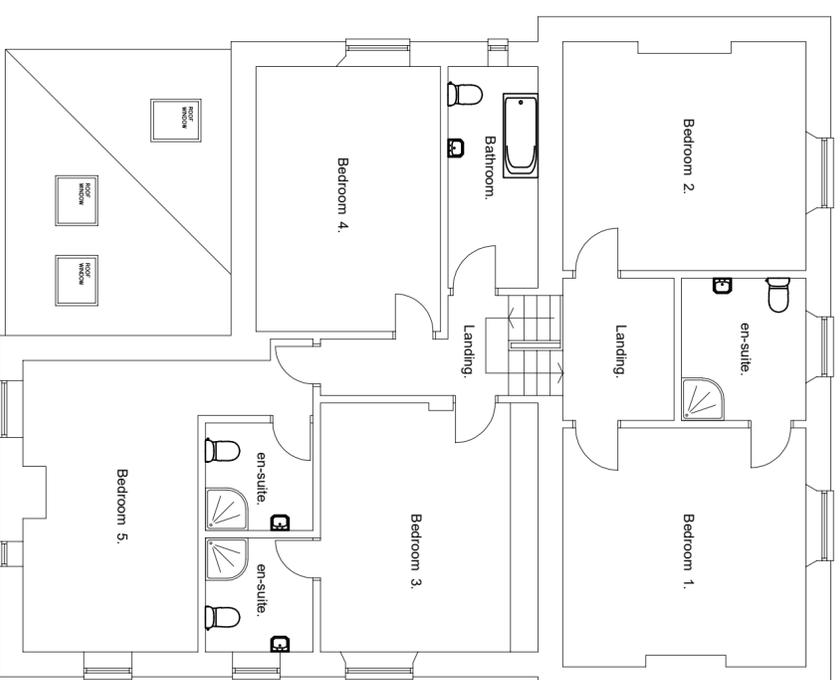

First Floor Plan.

Moorend Farmhouse  
Moor End Lane  
Silkstone Common  
Barnsley

**AS EXISTING**

**PLANS AND ELEVATIONS**

**mboothdesign**  
architectural design and building consultants

Fairfield House  
Barnesall Close Barnsley  
S70 2FL  
Tel: 07681898300  
E: mark@mboothdesign.co.uk

Scale 1:100 @ A2 Drawn MJB

Date JAN 2024 Ref 23.12

Dwg No. **S02** Rev. -

0cm 2cm 4cm 6cm

Copyright mboothdesign. All dimensions in millimeters unless otherwise stated.  
Dimensions for setting out in existing buildings are to be checked and verified on site.