


PROPOSED
FRONT ELEVATION
SCALE 1:100

PROPOSED
SIDE ELEVATION
SCALE 1:100

PROPOSED
REAR ELEVATION
SCALE 1:100

PROPOSED
SIDE ELEVATION
SCALE 1:100

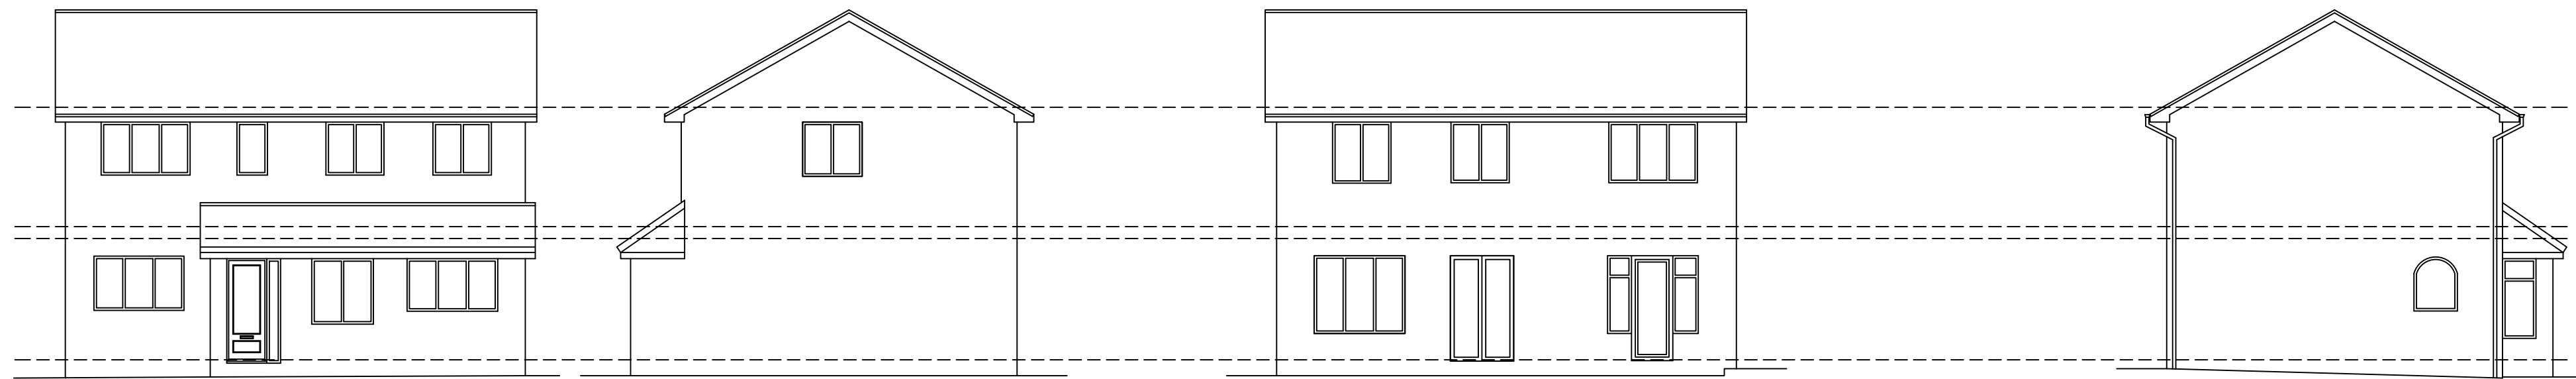


EXISTING
FRONT ELEVATION
SCALE 1:100


EXISTING
SIDE ELEVATION
SCALE 1:100

EXISTING
REAR ELEVATION
SCALE 1:100

EXISTING
SIDE ELEVATION
SCALE 1:100

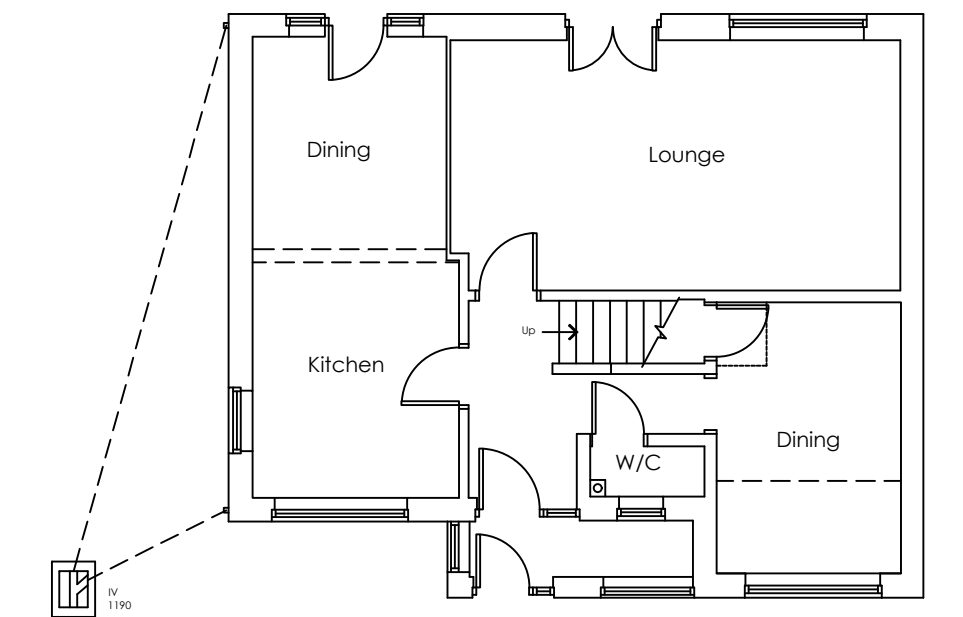


EXISTING GROUND
FLOOR PLAN
SCALE 1:100

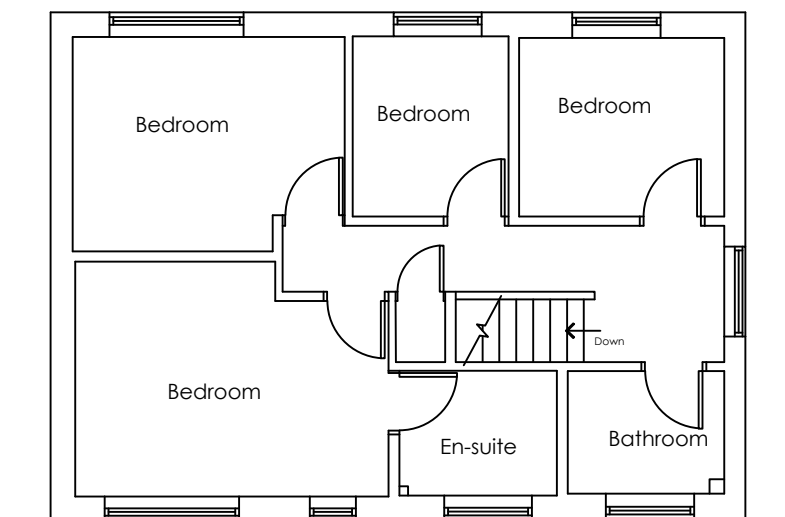

EXISTING FIRST
FLOOR PLAN
SCALE 1:100



LOCATION PLAN
SCALE 1:1250

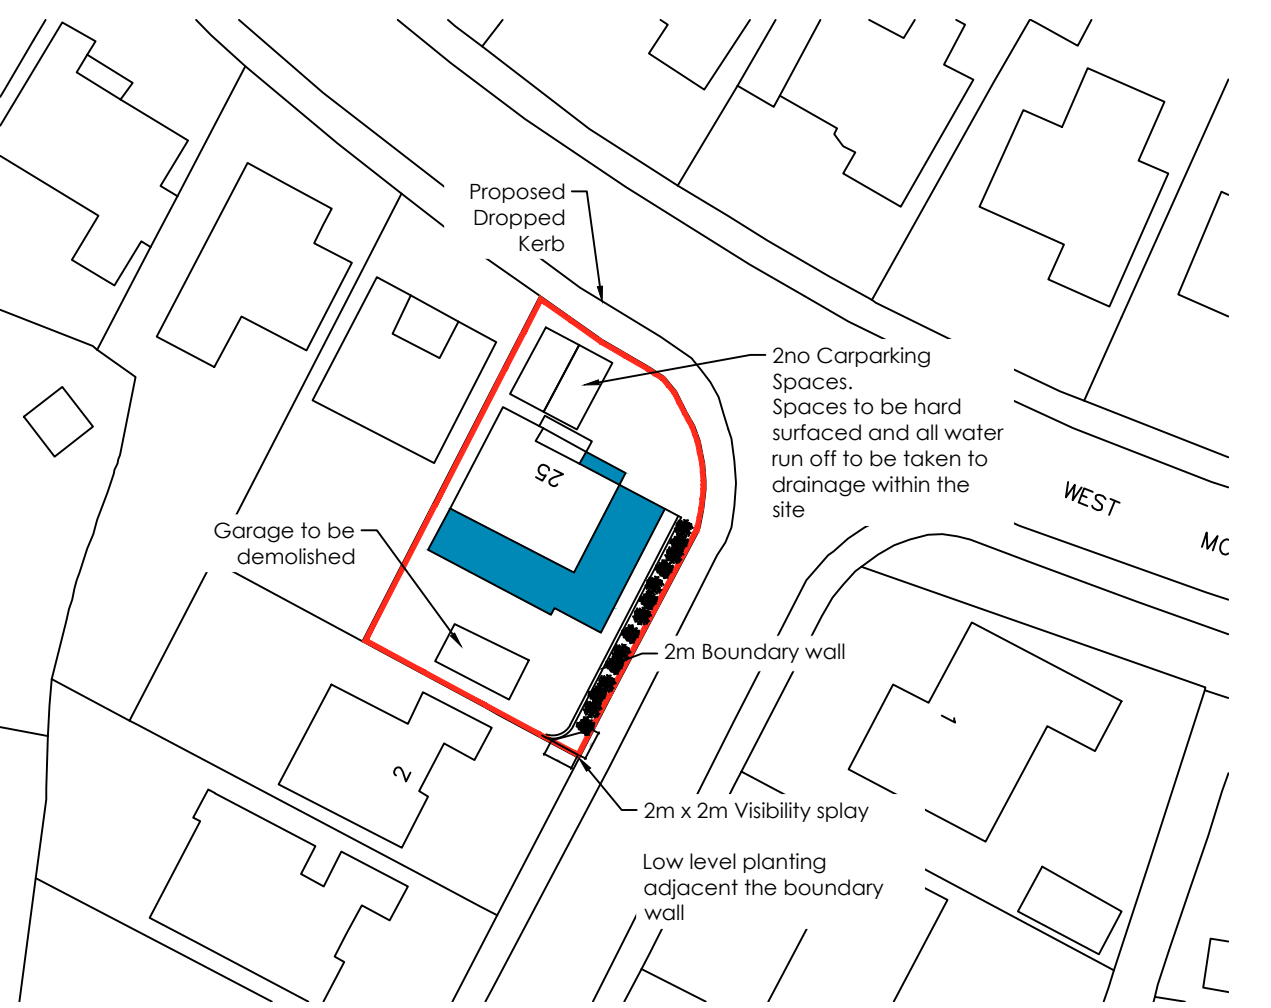


BLOCK PLAN
SCALE 1:500




OFFICE ONE,
34 VICTORIA ROAD,
BARNLEY, S70 2BU
Phone: 01226 208482
Email: info@whiteagus.co.uk
Web: www.whiteagus.co.uk

Project. PROPOSED WORKS AT 25 WESTMOOR CRESCENT BARNLEY S75 2JY			Client. MS CHARLOTTE BETTS		
Drawing Title. PLANS AND ELEVATIONS			Date. OCTOBER 2023	Scale. 1:50 & 1:100 @ A1	
Ref. 23-116			Dwg. No. 01	Rev. F	
Date	Suffix	Description	Date	Suffix	Description
24/11/2023	A	REVISED TO CLIENTS REQUIREMENTS	03/10/2024	F	REVISED TO CLIENTS REQUIREMENTS
11/12/2023	B	REVISED TO CLIENTS REQUIREMENTS			
12/02/2024	C	REVISED FOR PLANNING			
04/03/2024	D	REVISED FOR PLANNING			
07/03/2024	E	BOUNDARY REVISED			

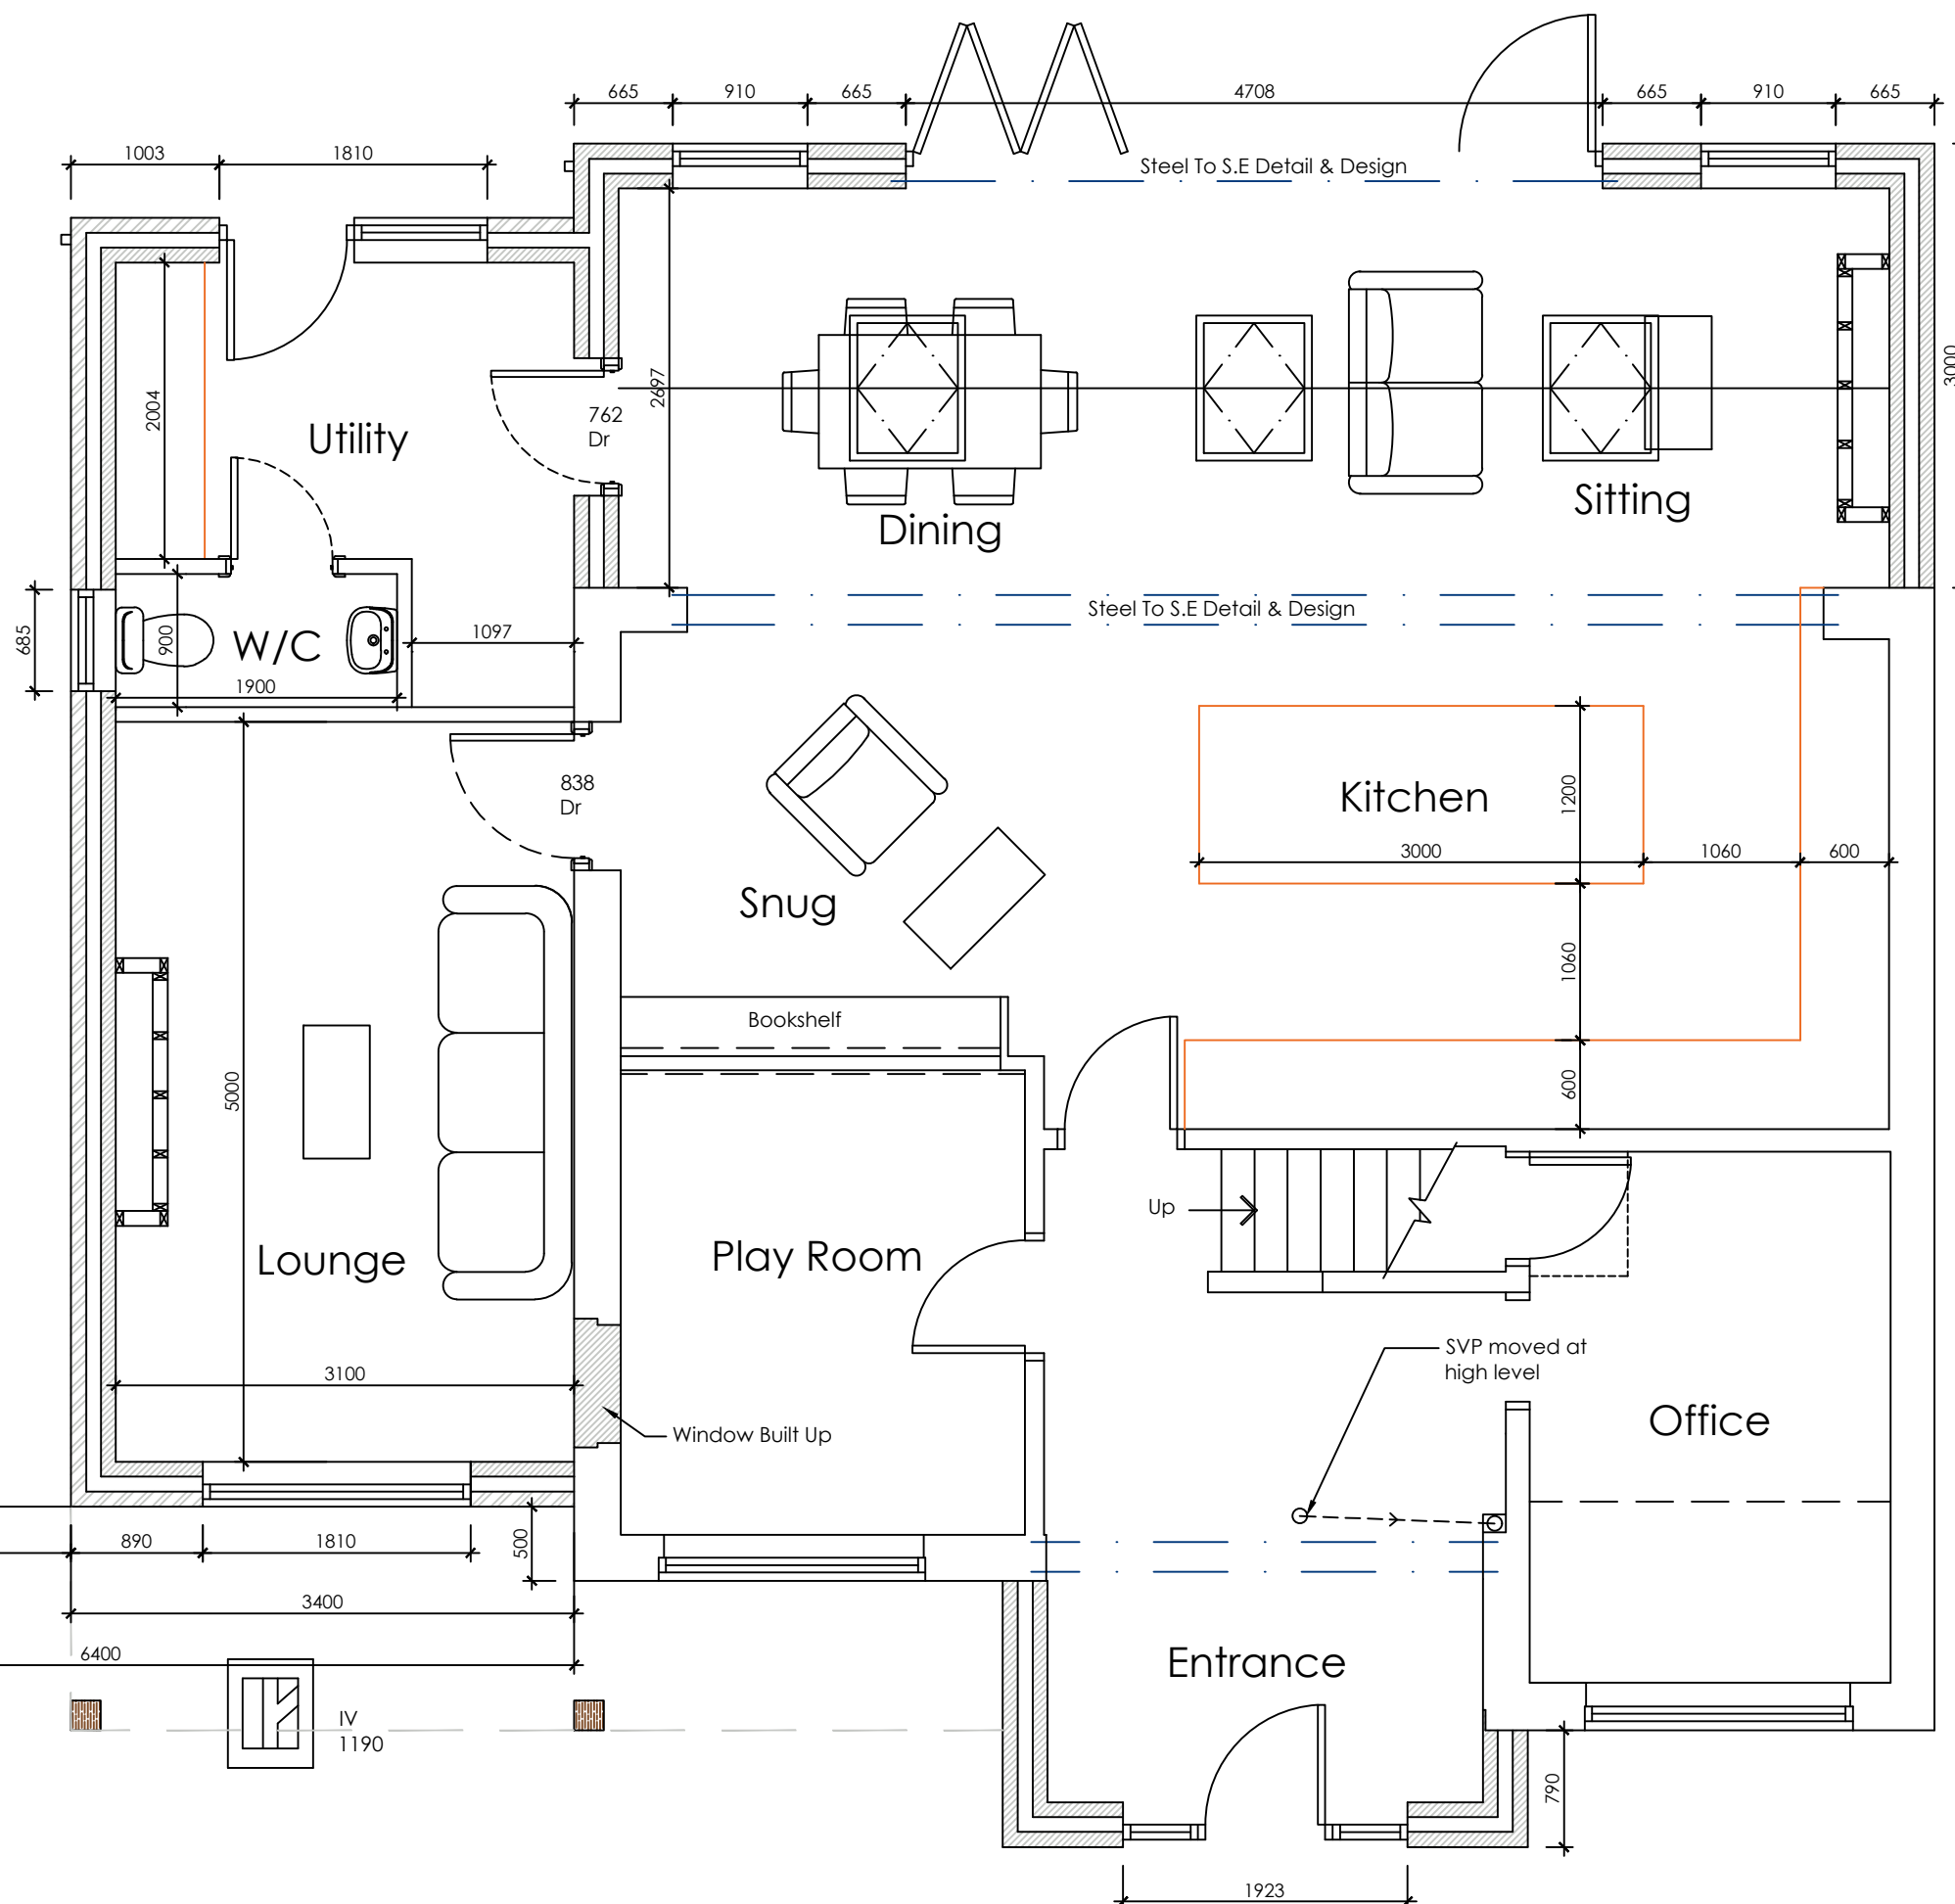

PROPOSED GROUND
FLOOR PLAN
SCALE 1:50

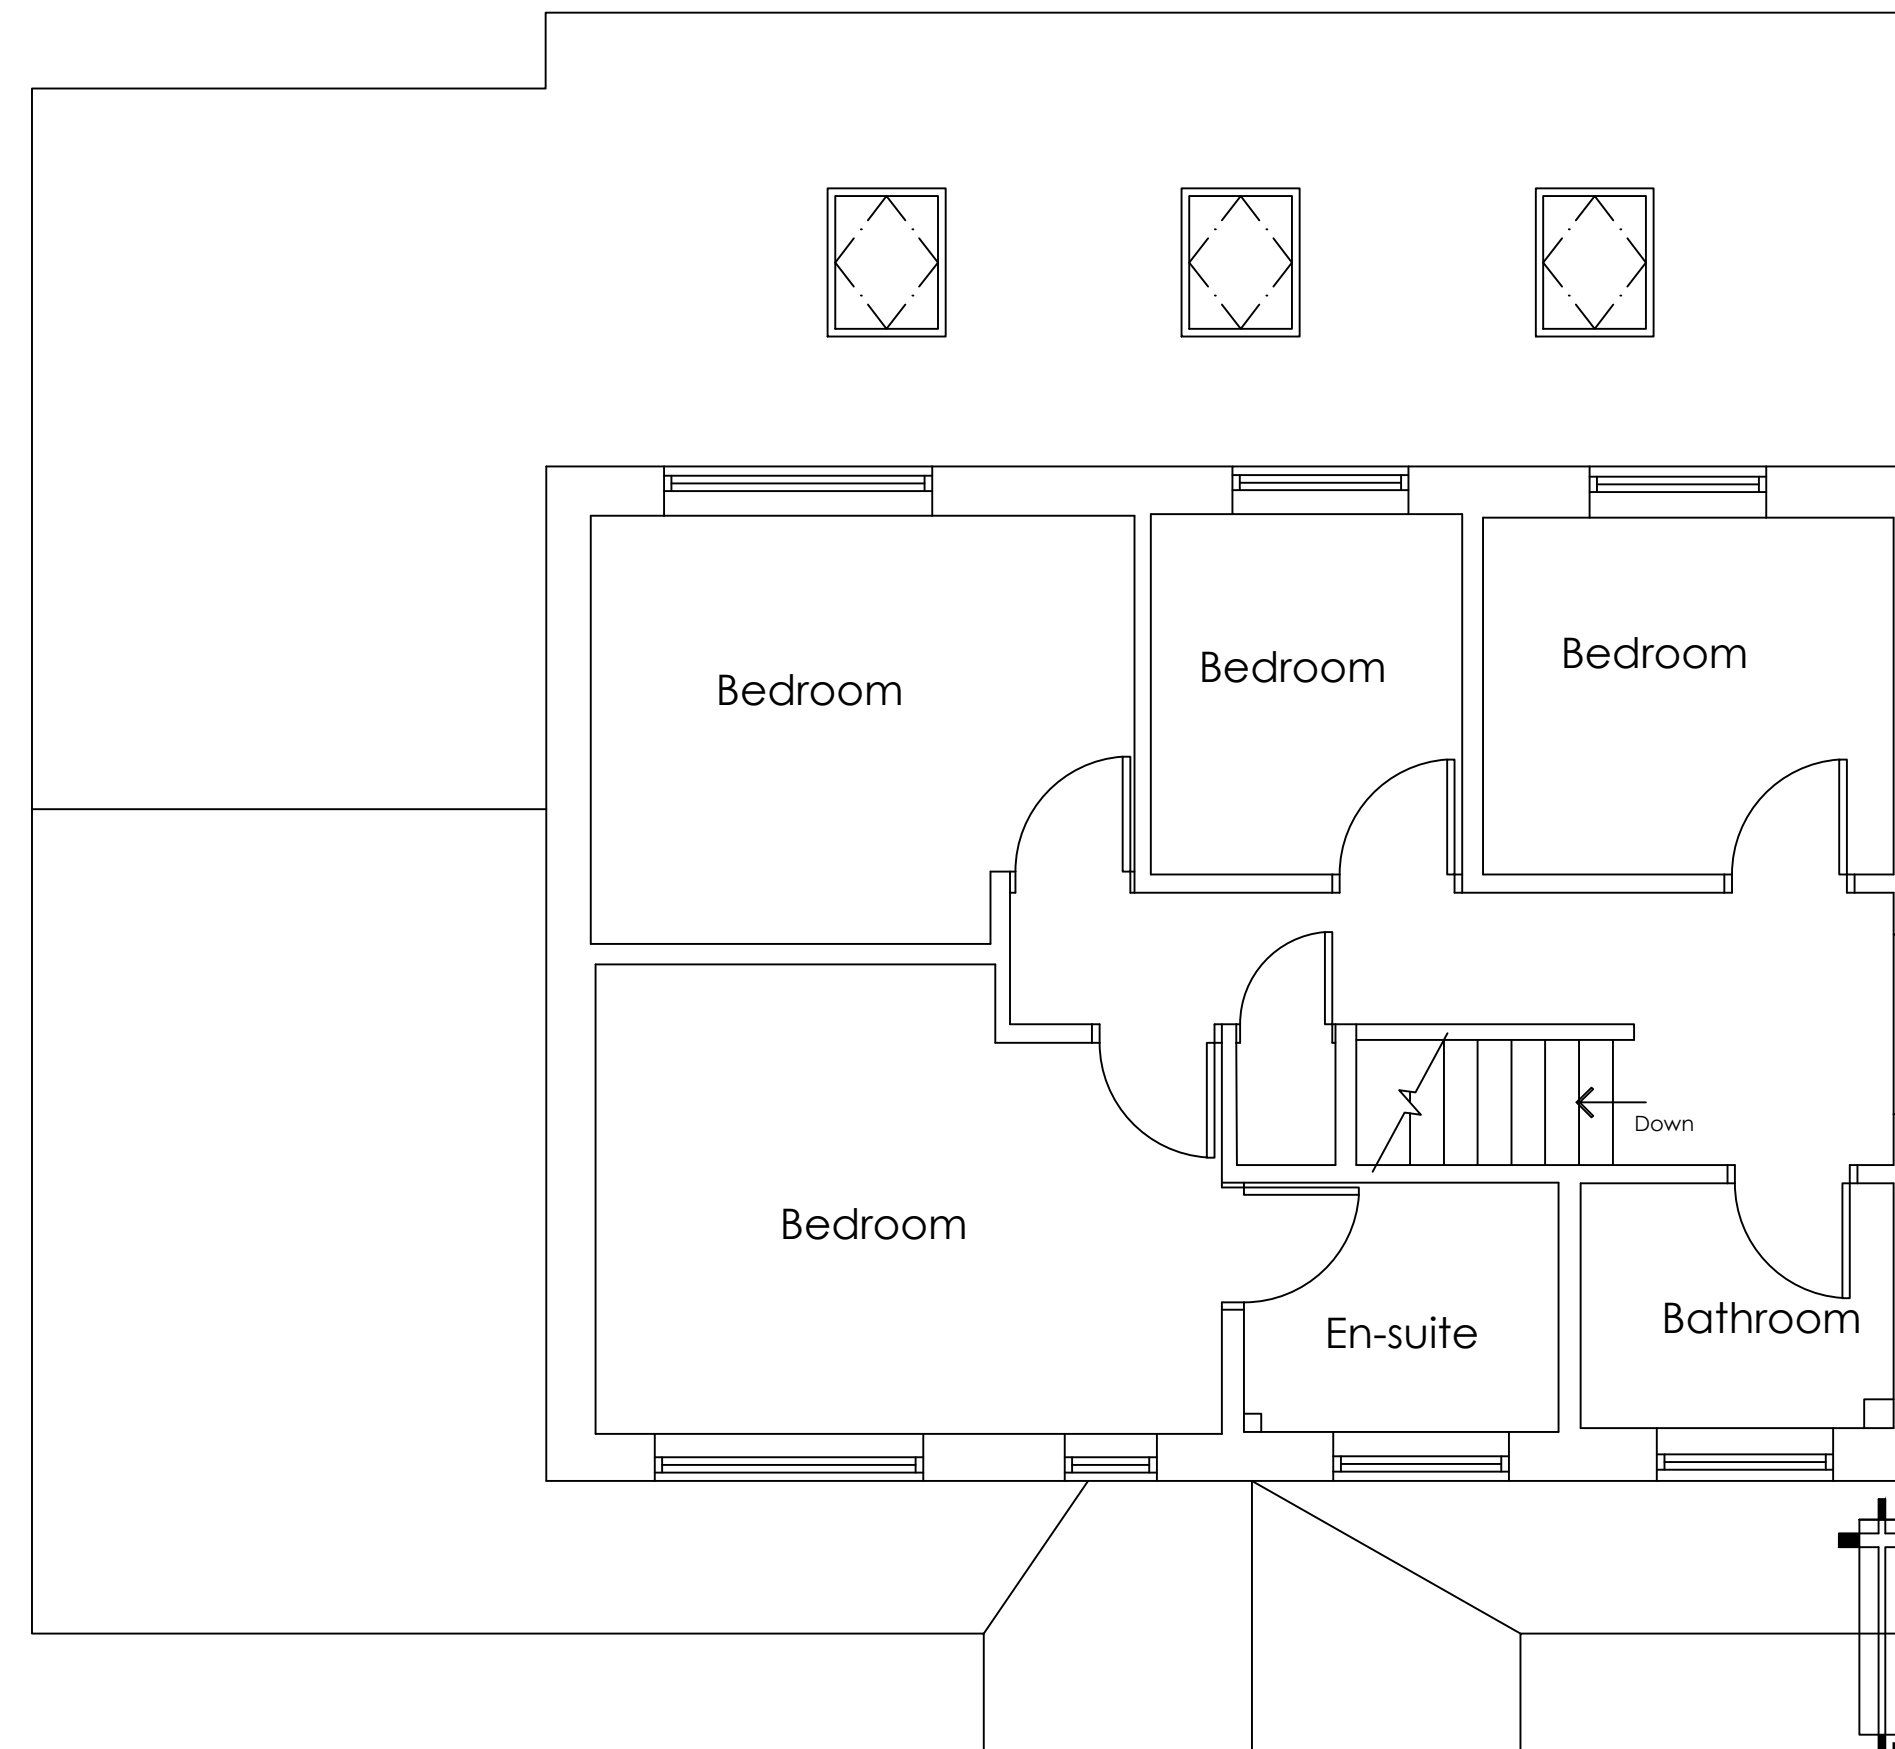

PROPOSED FIRST
FLOOR PLAN
SCALE 1:50