
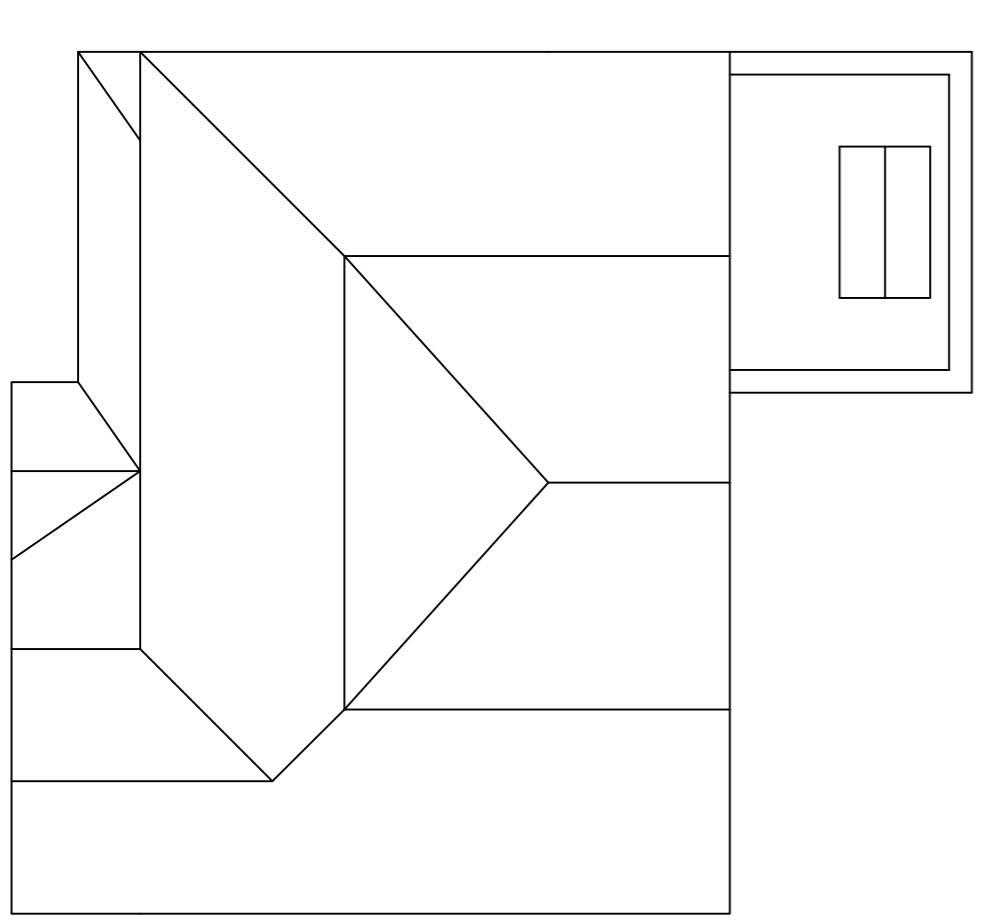
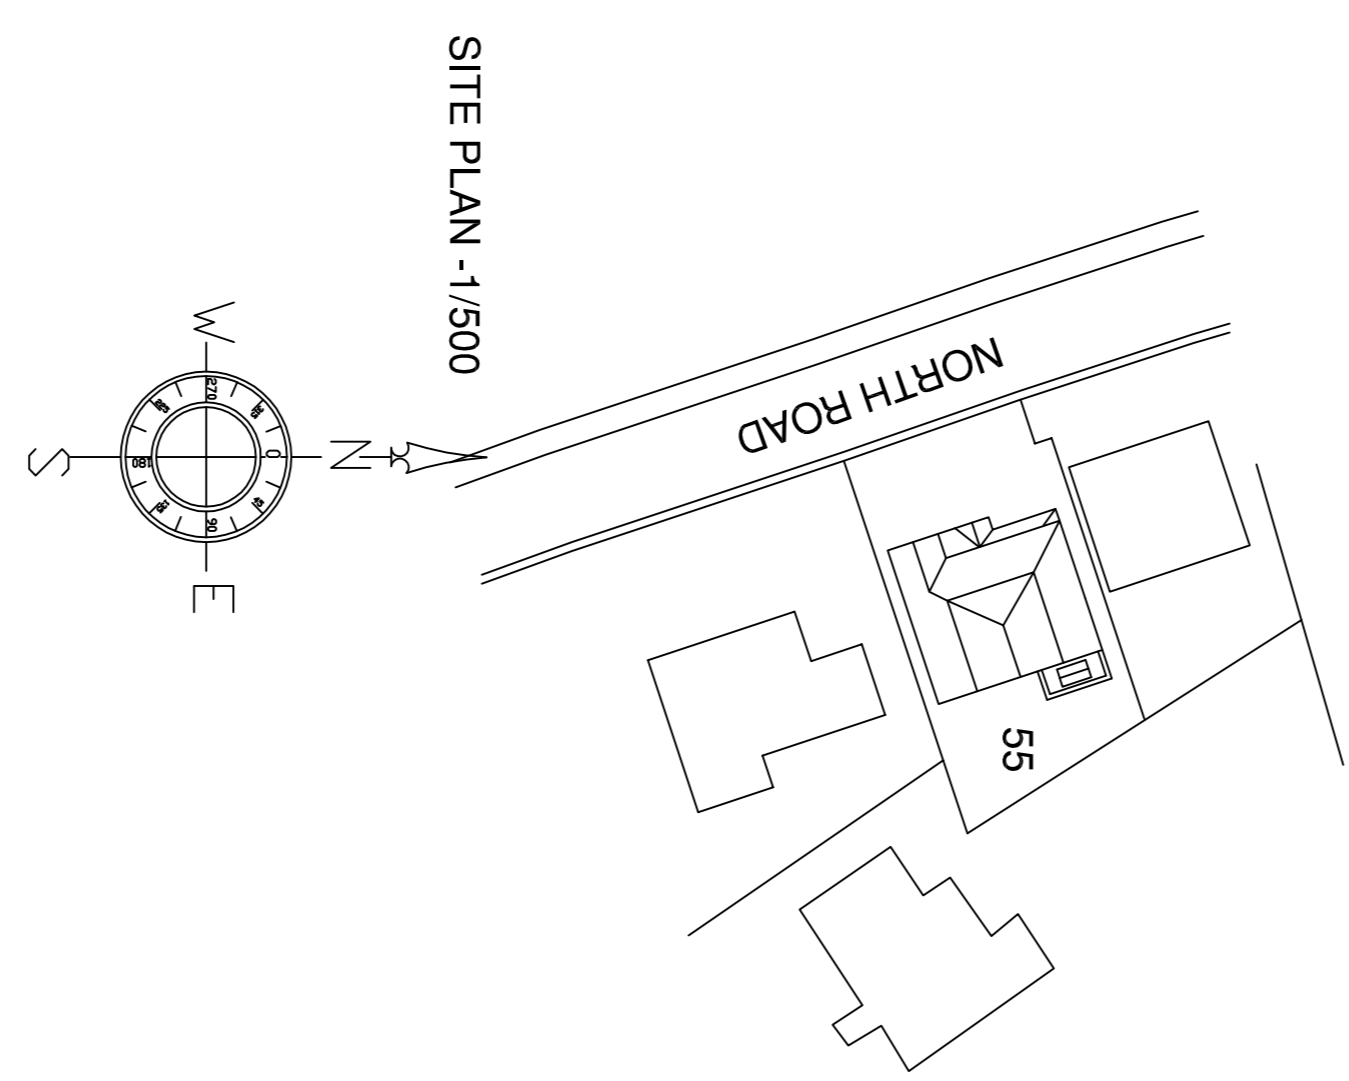
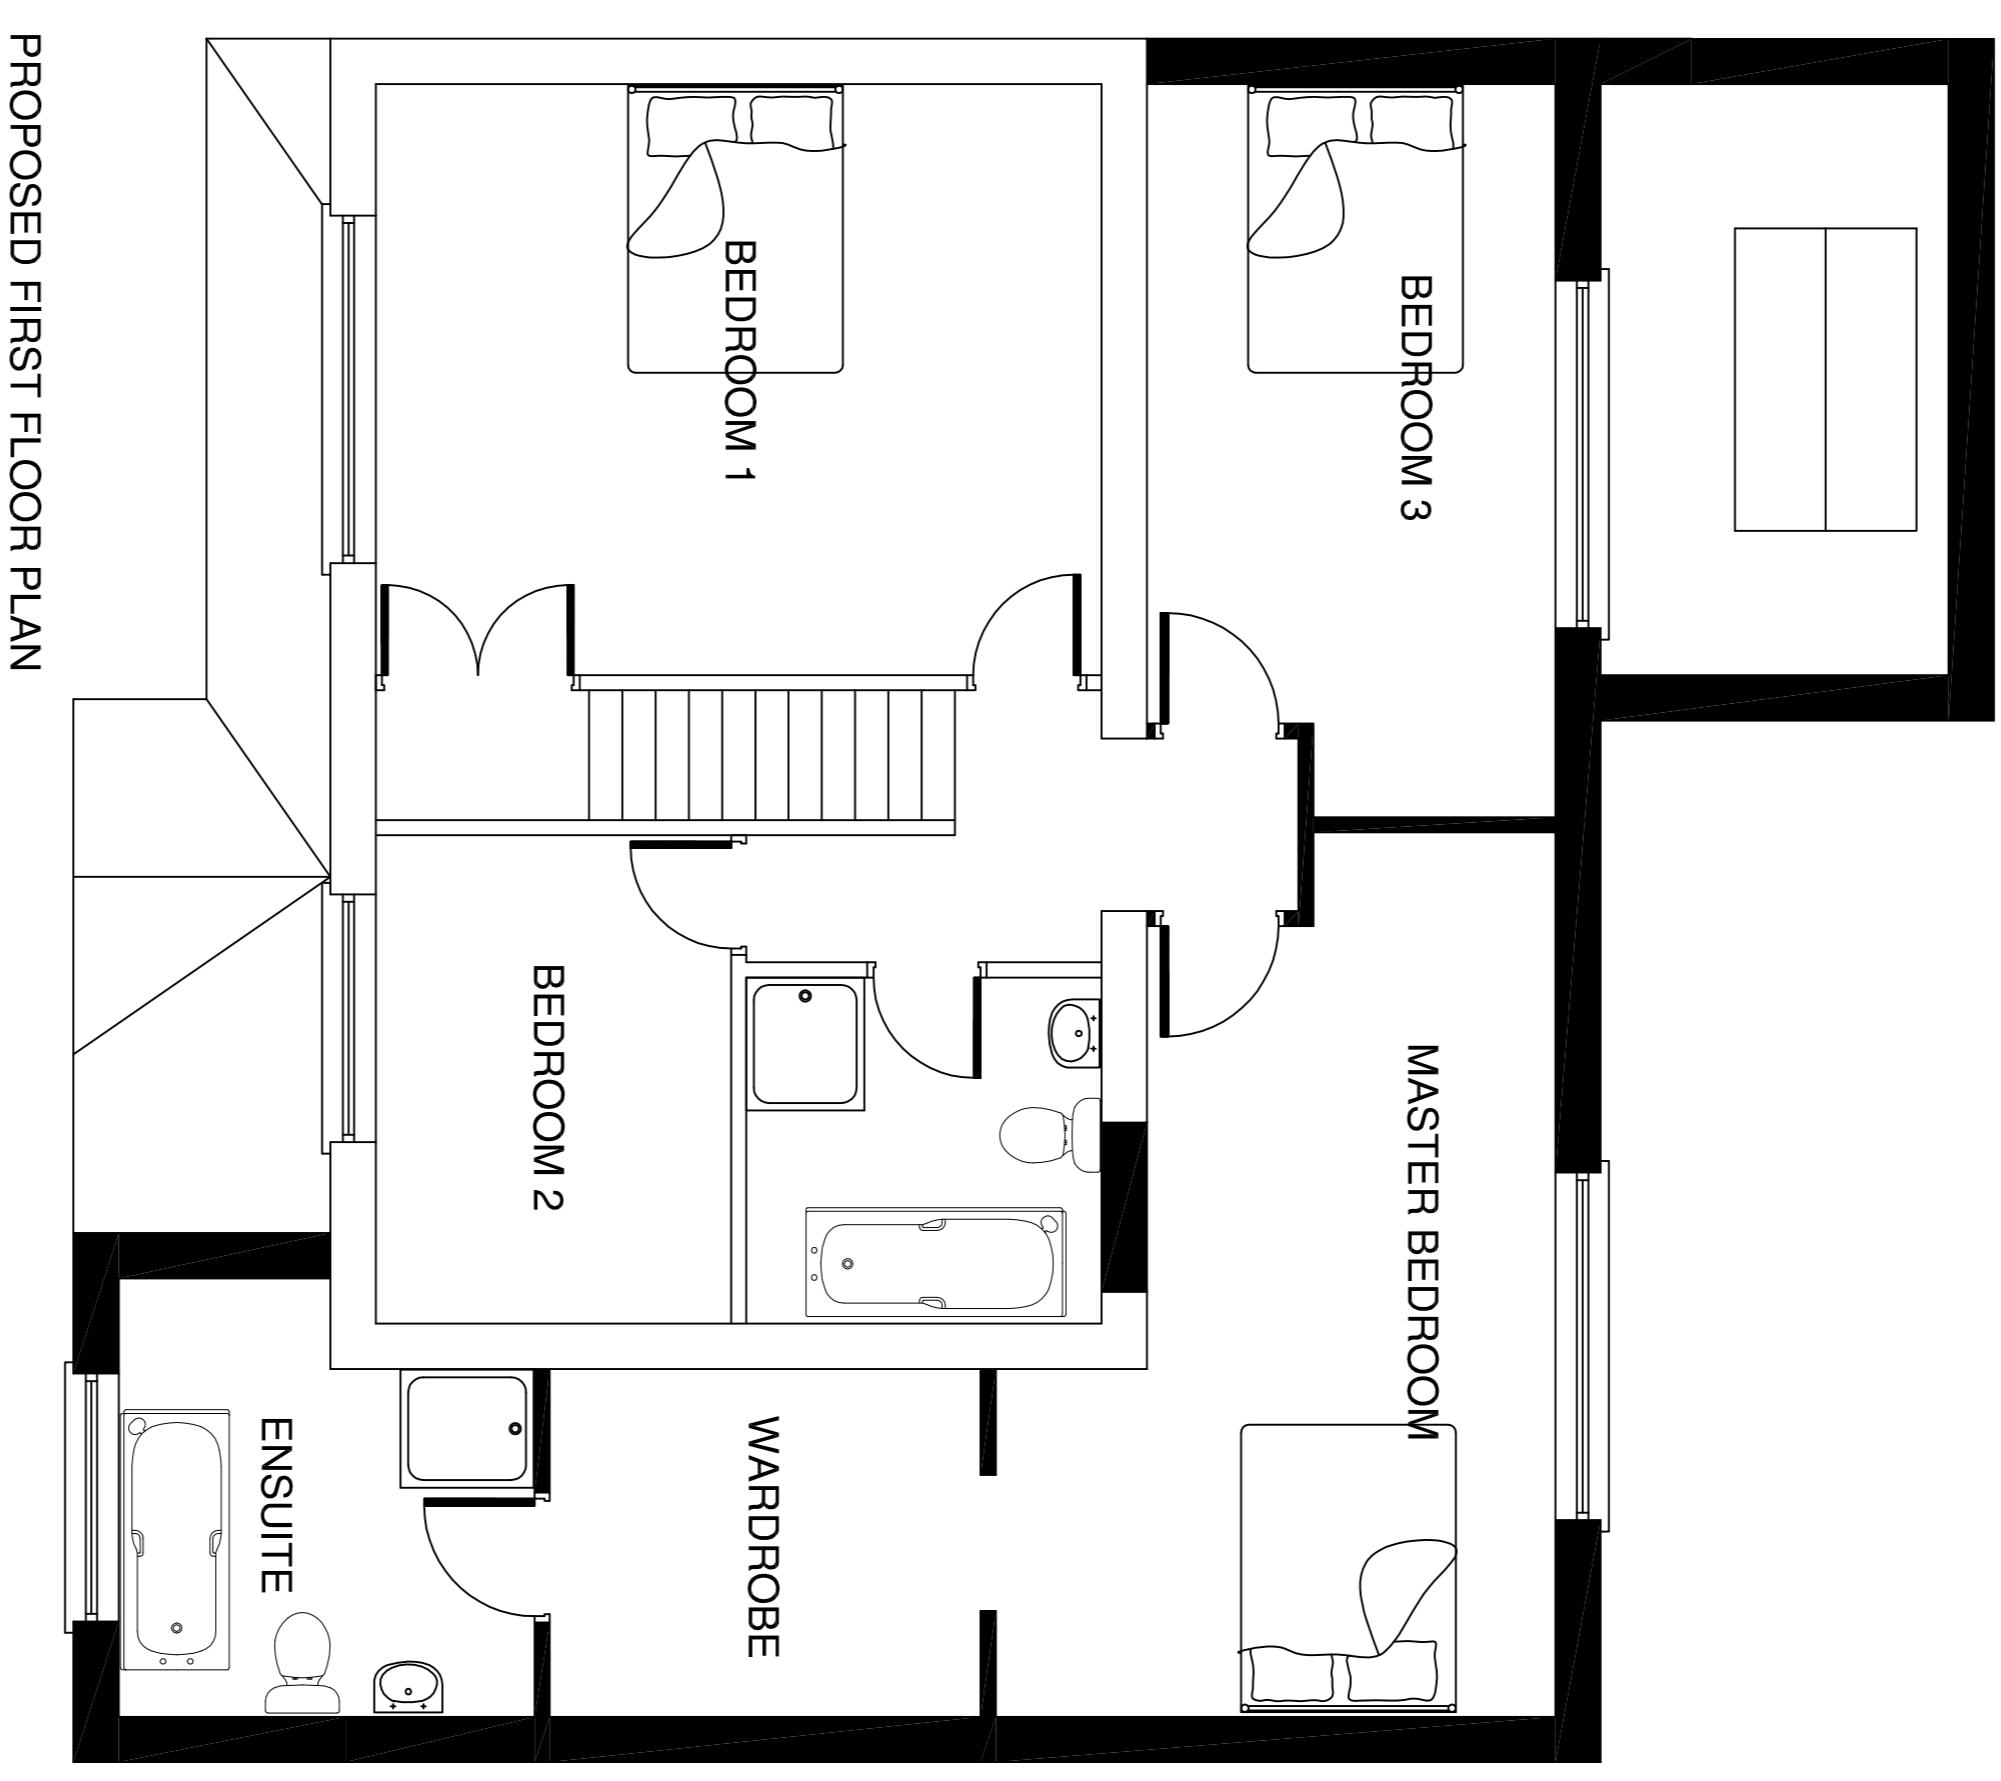


Revision	Date
REV A - AMENDED TO SUIT PLANNING	JUL 20
REV B - FIRST FLOOR AMENDED	NOV 20
REV C - REAR ELEVATION REDUCED	600MM NOV 20
REV D - ENSUITE INCREASED	DEC 20

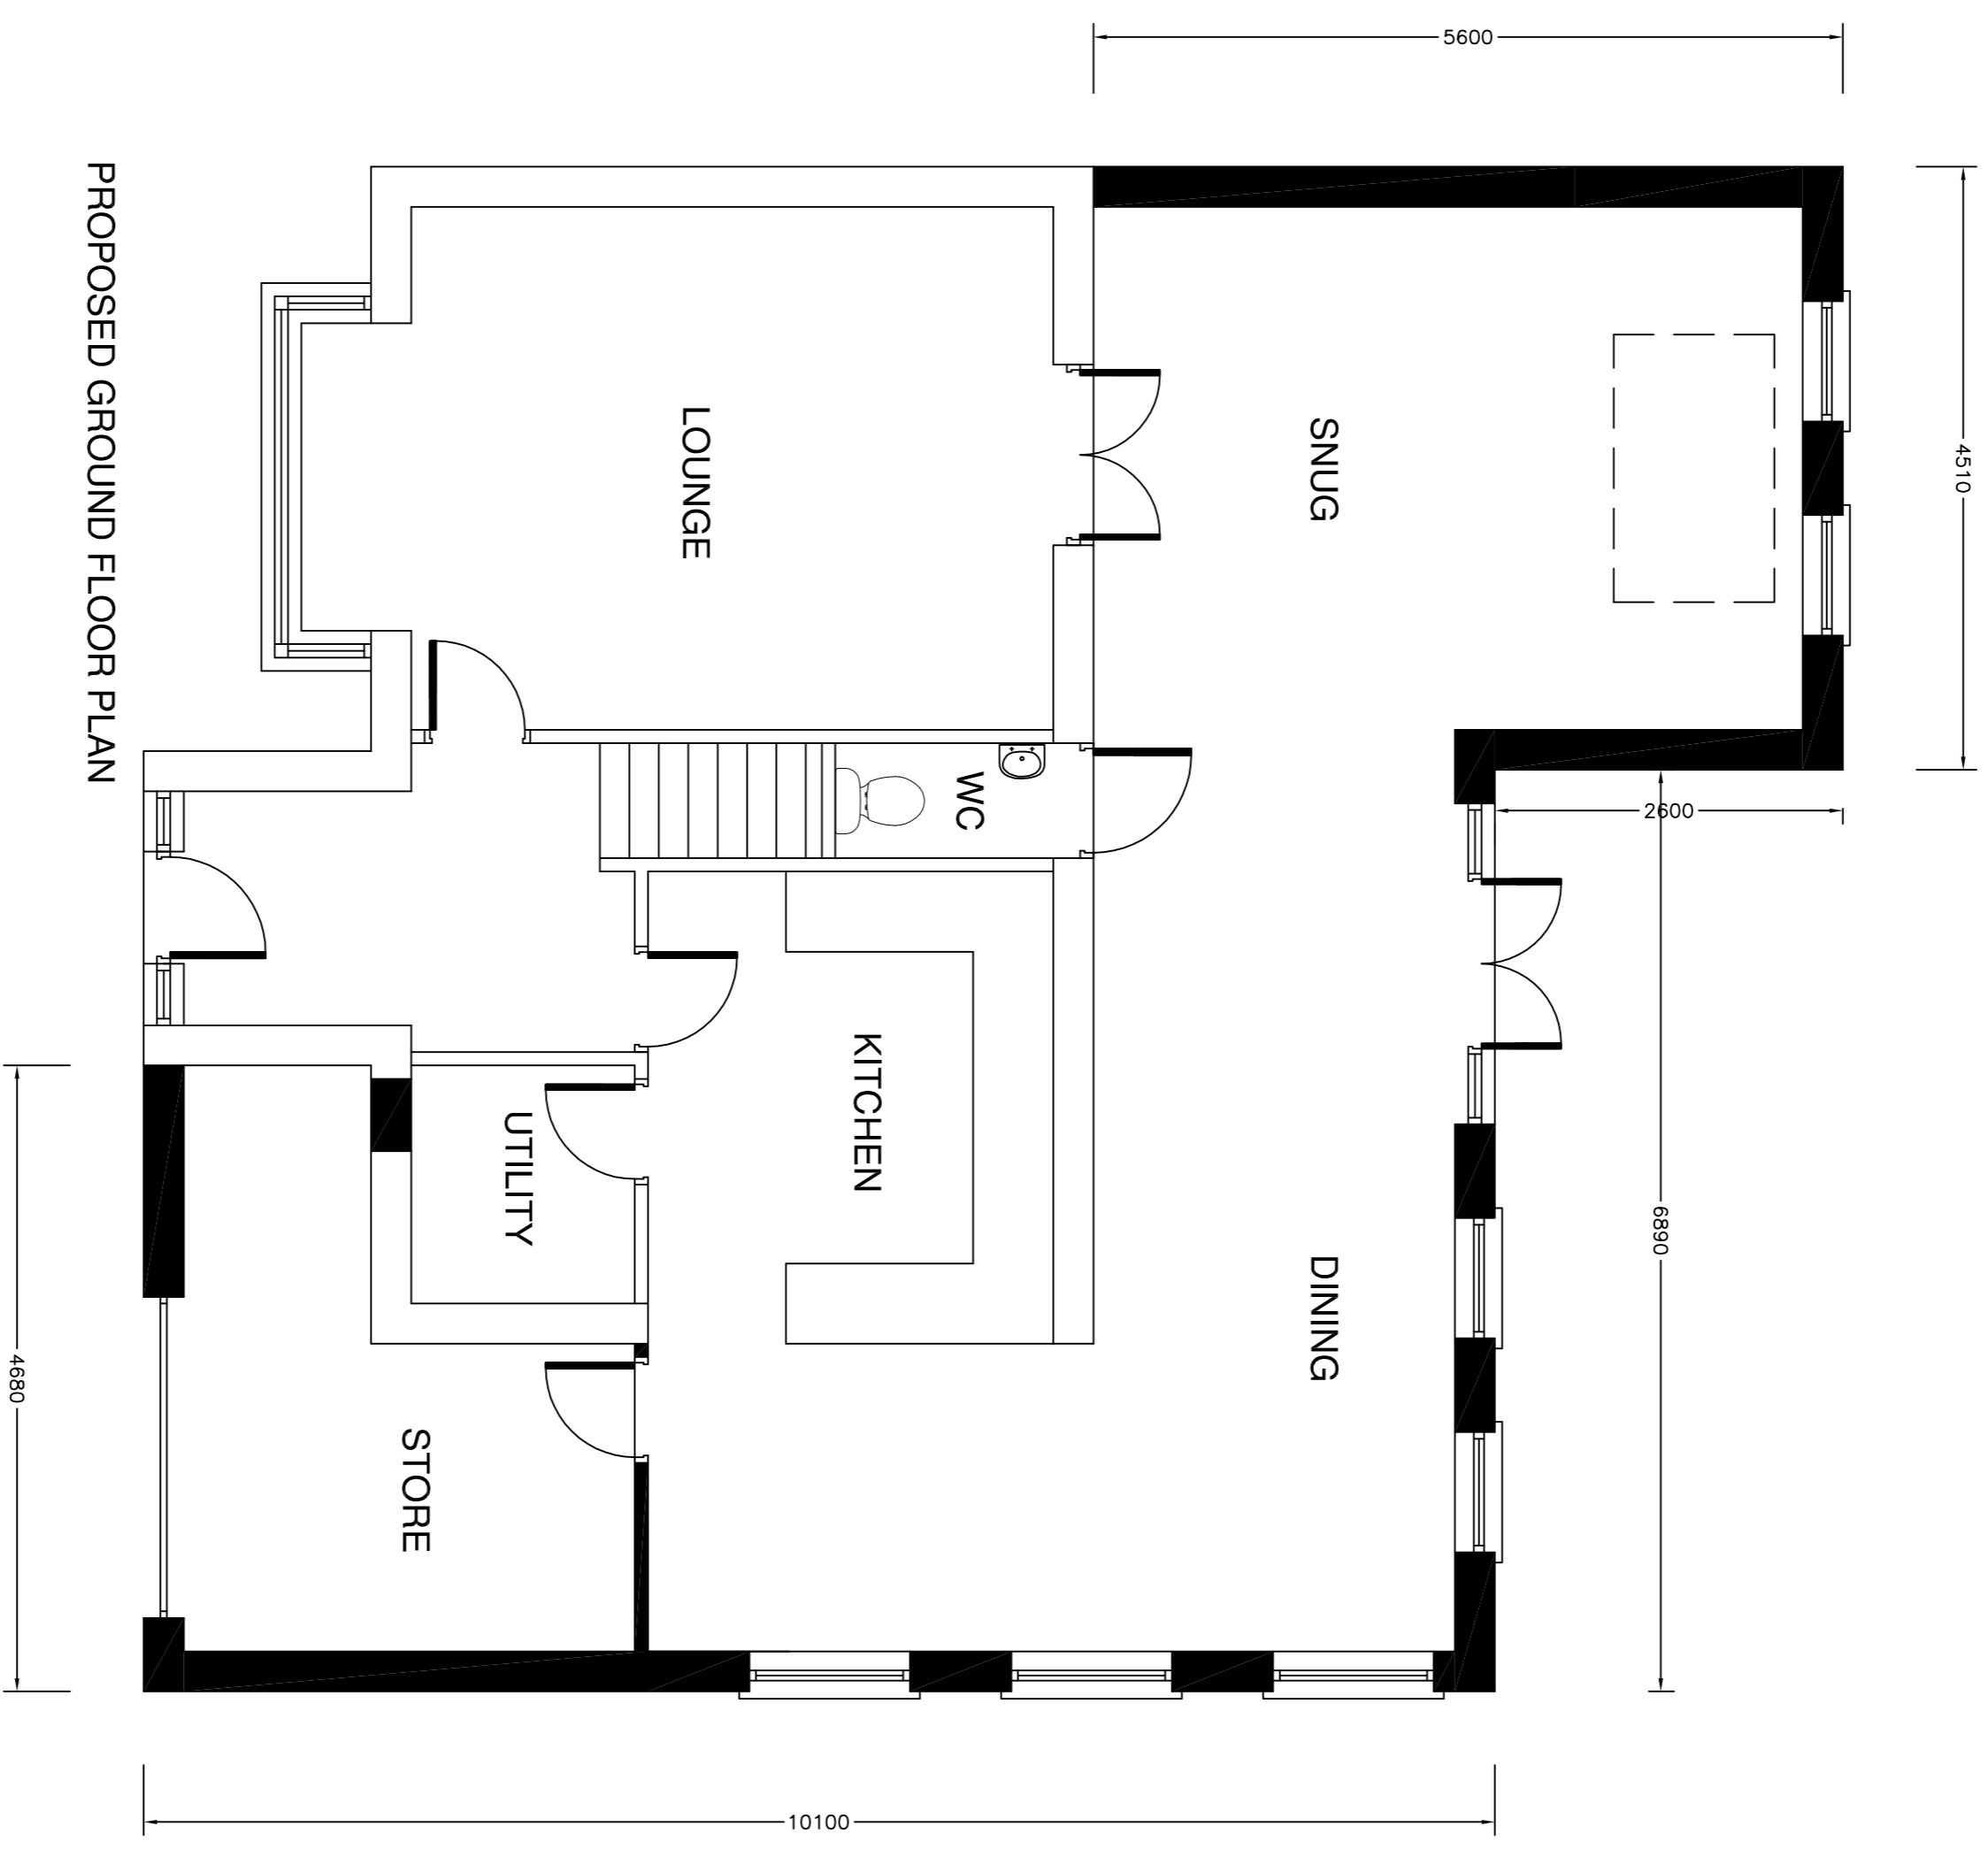

DEVELOPMENT	
JORDAN GRANGER 55 NORTH ROAD ROYSTON BARNETLEY S71 4DE	
STATUS PLANNING LAYOUT	
DRAWING TITLE PROPOSED PLANS	
SCALE 1:500 / 1:1000 / 1:500	DRAWN A/C
DATE JUN 2020	REV. D
DRG. No. JG/02	