


Notes


Figured dimensions only to be taken from this drawing.
Do not scale. If in doubt ask.

Rev | Date | Drawn | Description

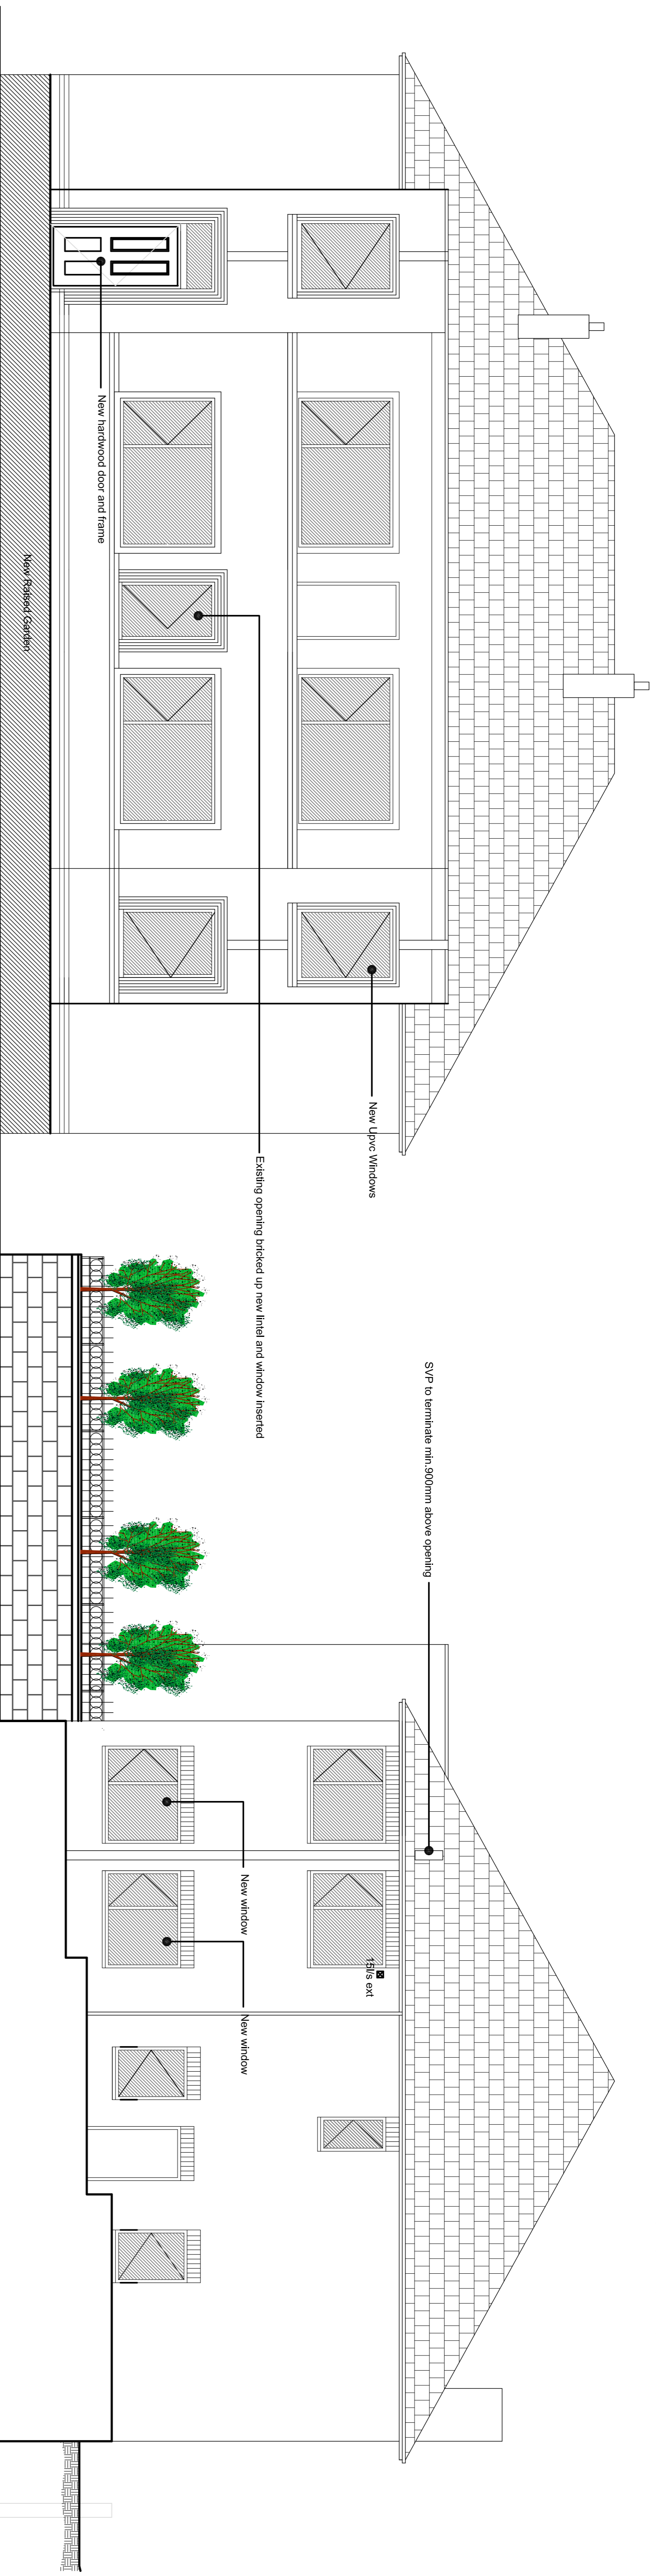


Front Elevation as Proposed 1:50


Side Elevation as Proposed 1:50

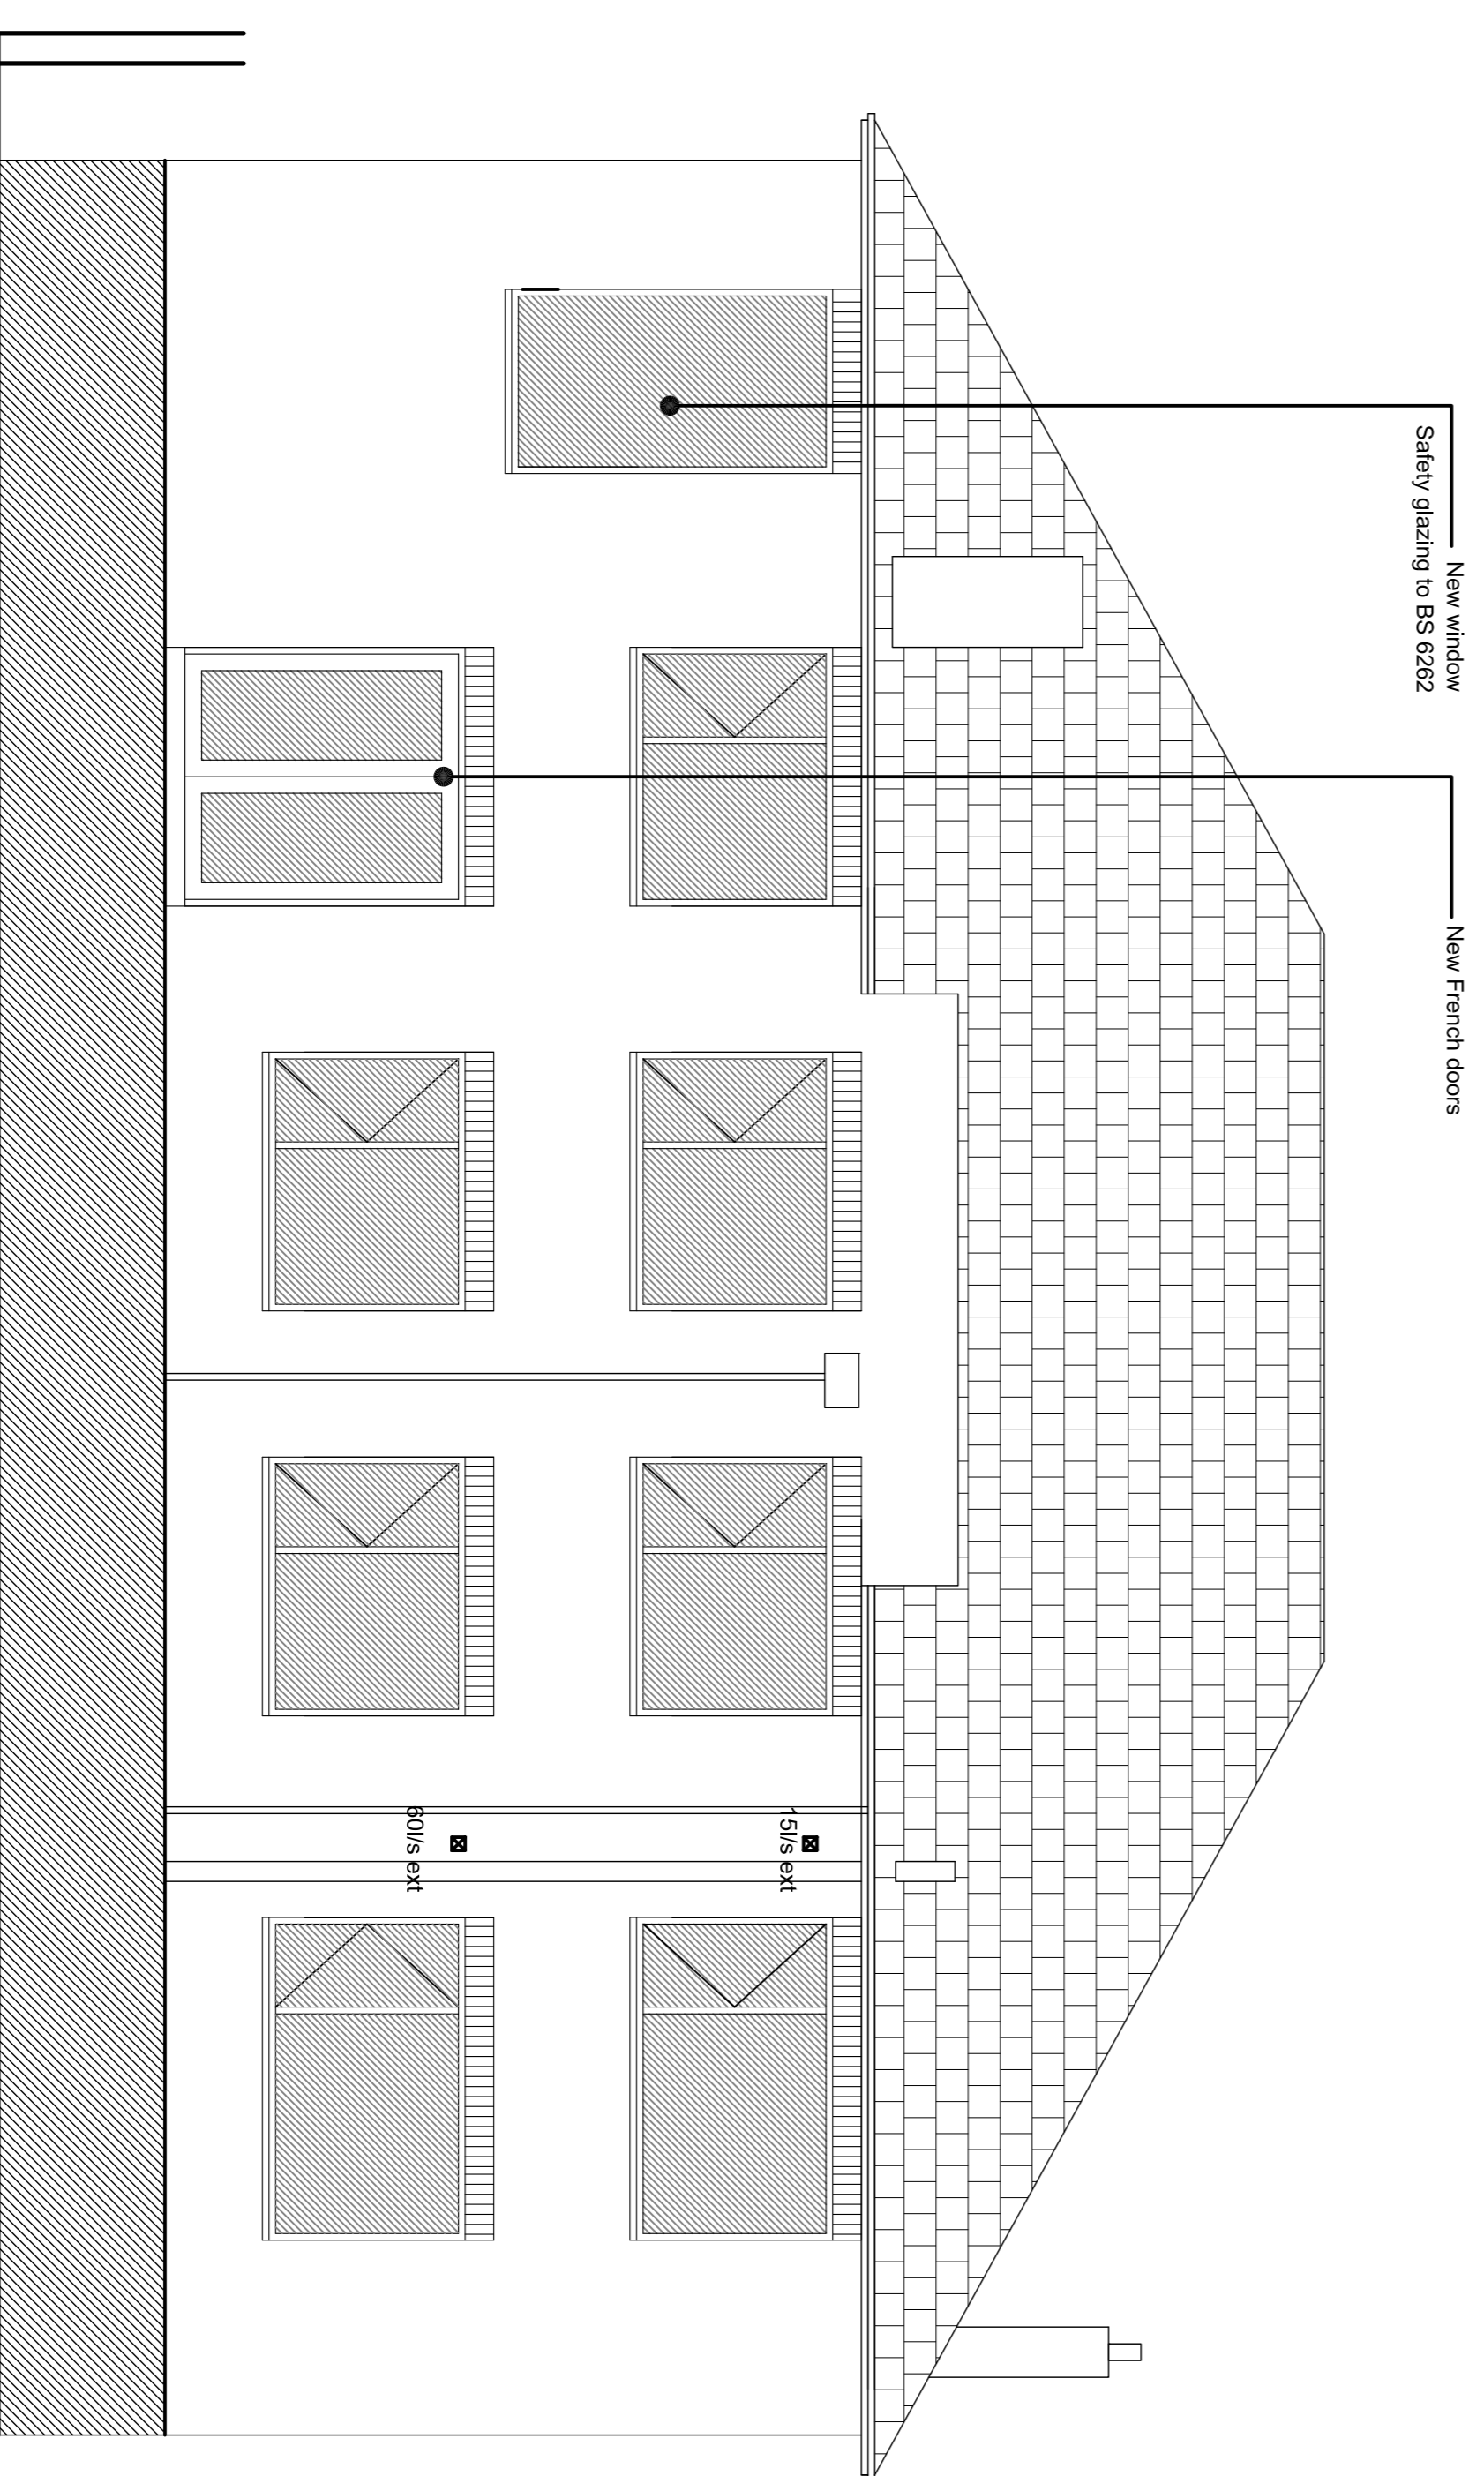

Rear Elevation as Proposed 1:50

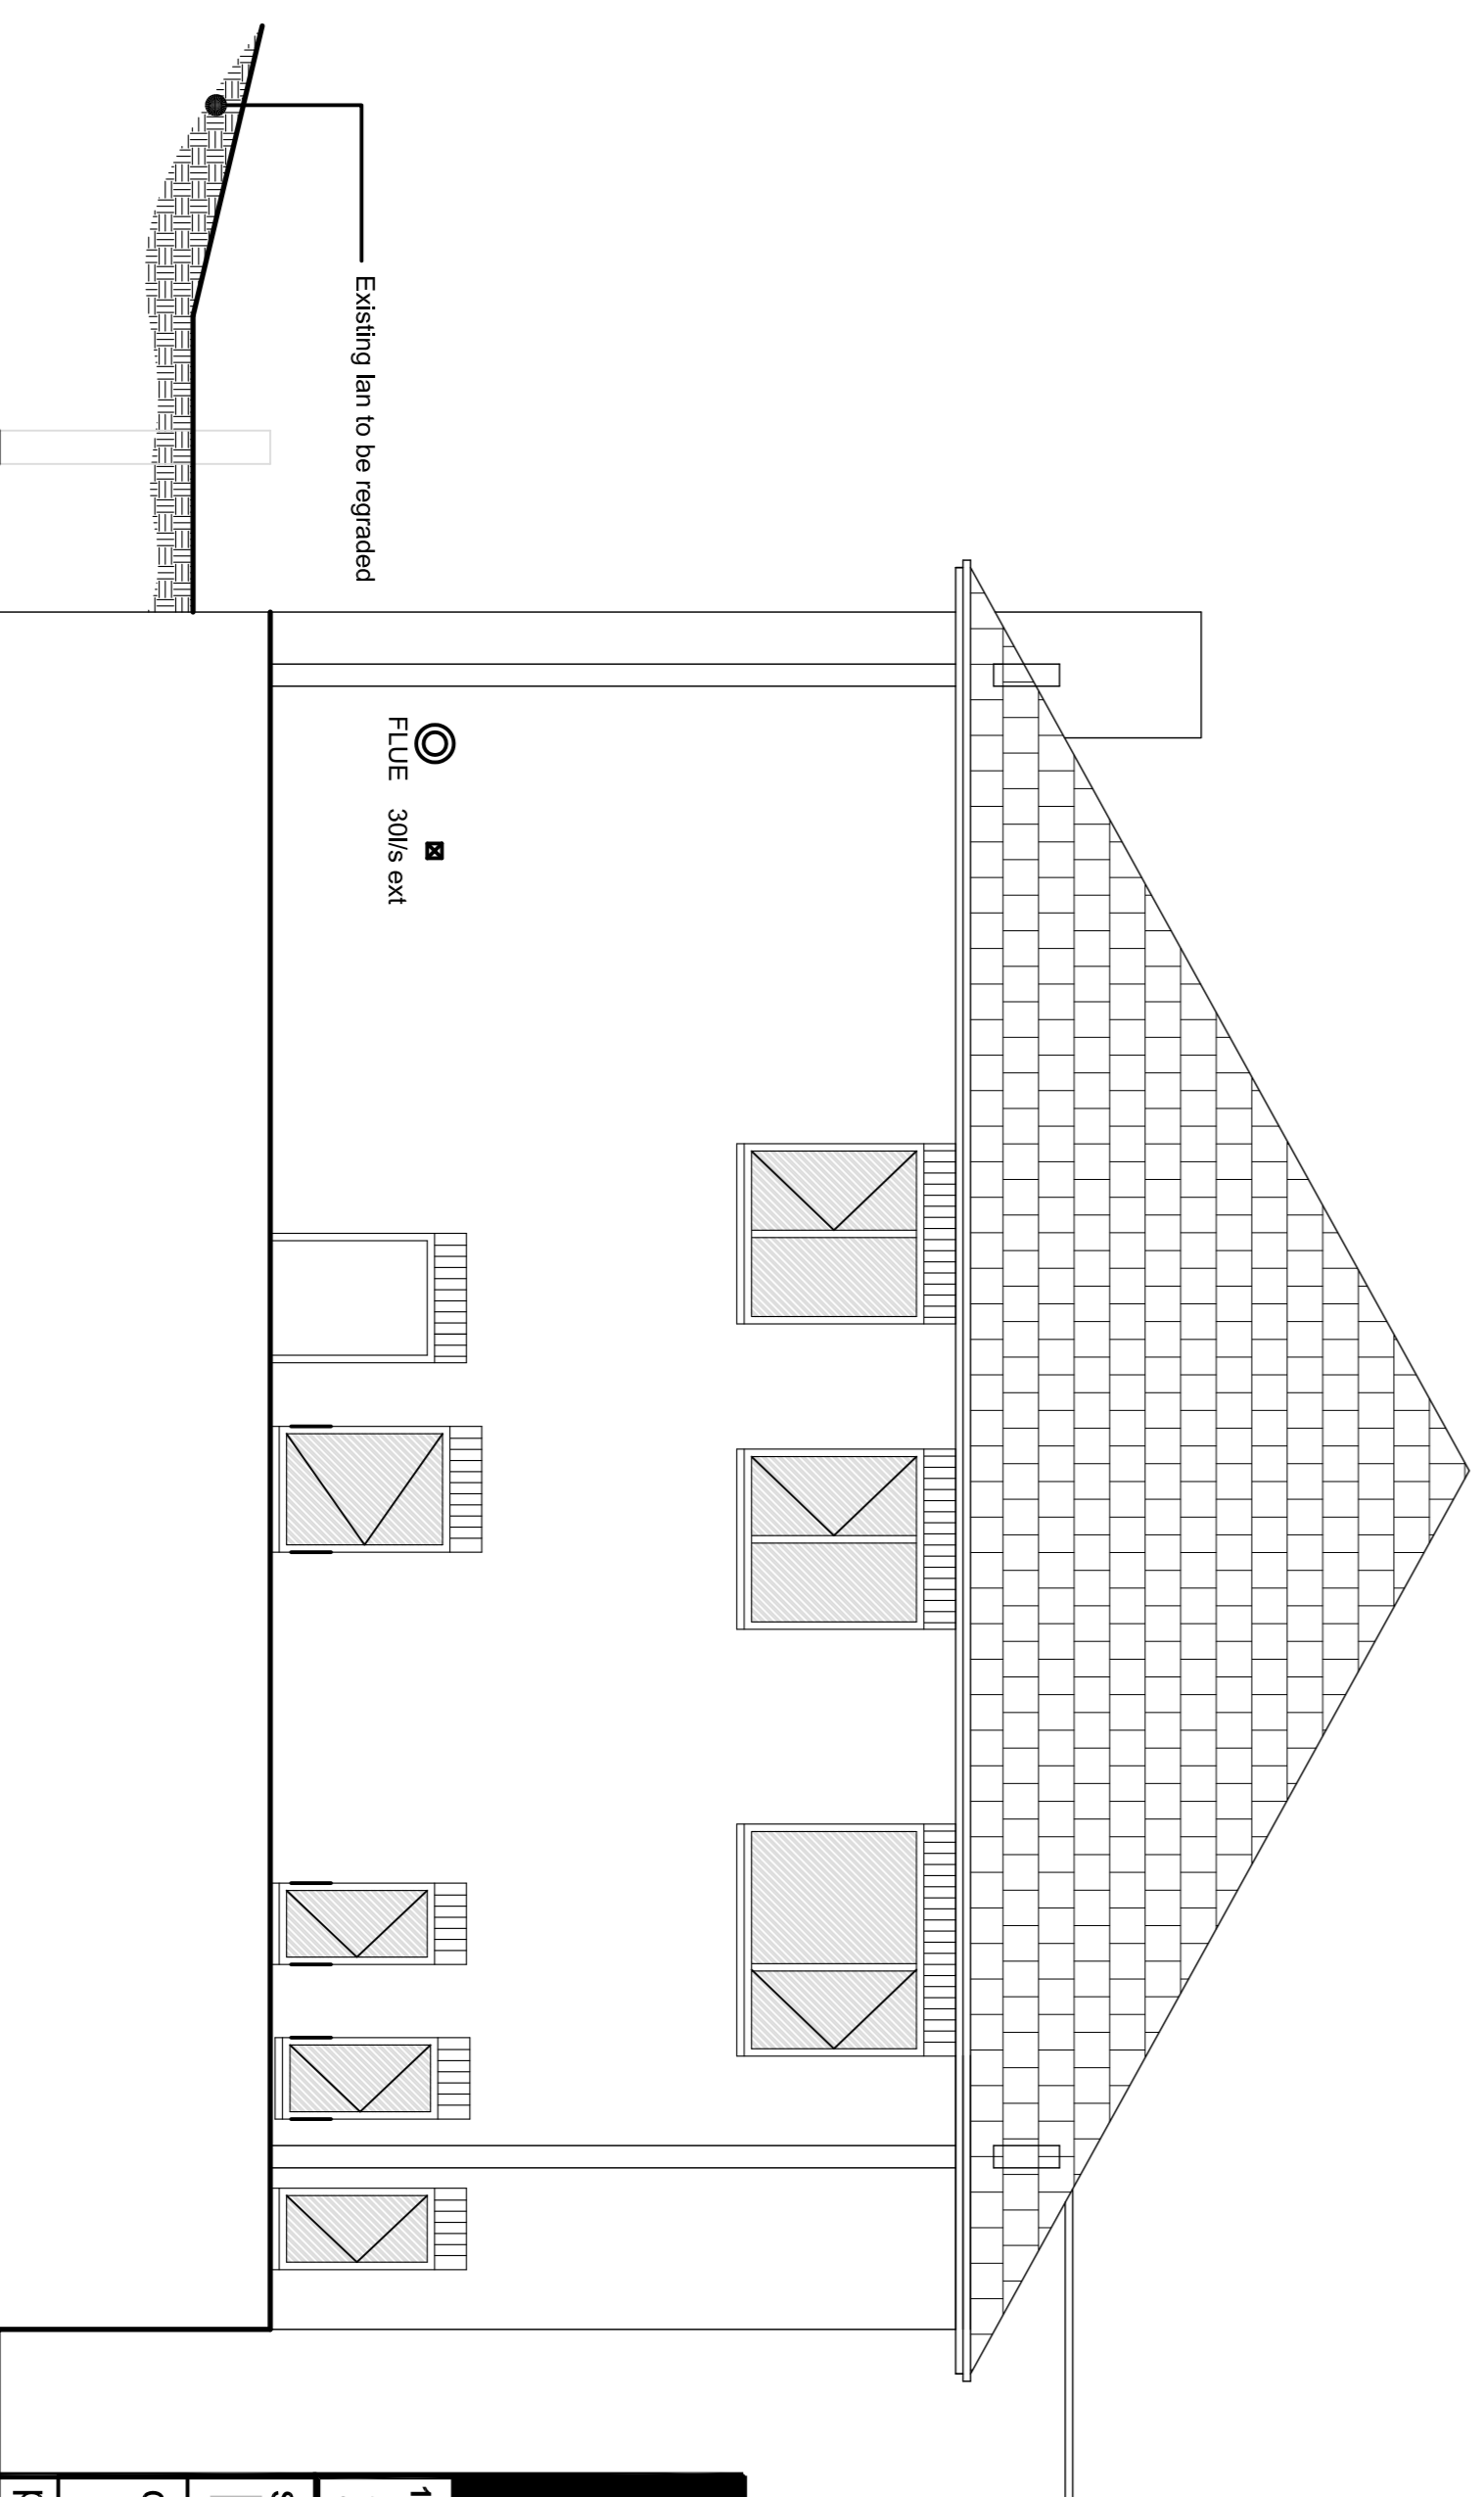

Side Elevation as Proposed 1:50

MaxDesign 

Architecture | Planning | Consultancy

1 Sunnyview, High Street, Austerfield, Doncaster DN10 6QS
t: 01302 37383 m: 0724 839 044
e: design@maxdesignconsultancy.co.uk w: maxdesignconsultancy.co.uk

Status: **PRELIMINARY**

client: **JASON BLAND**

Project: Change of Use of The Ship Inn, Elsecar

title:	Elevation as Proposed	date:	June 2012
scale:	1:50 @ A1	drawn:	MJ
project no.:	01245	number:	05
		rev.:	