



NOTES

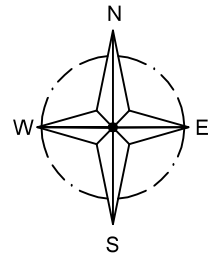

INDICATIVE ONLY

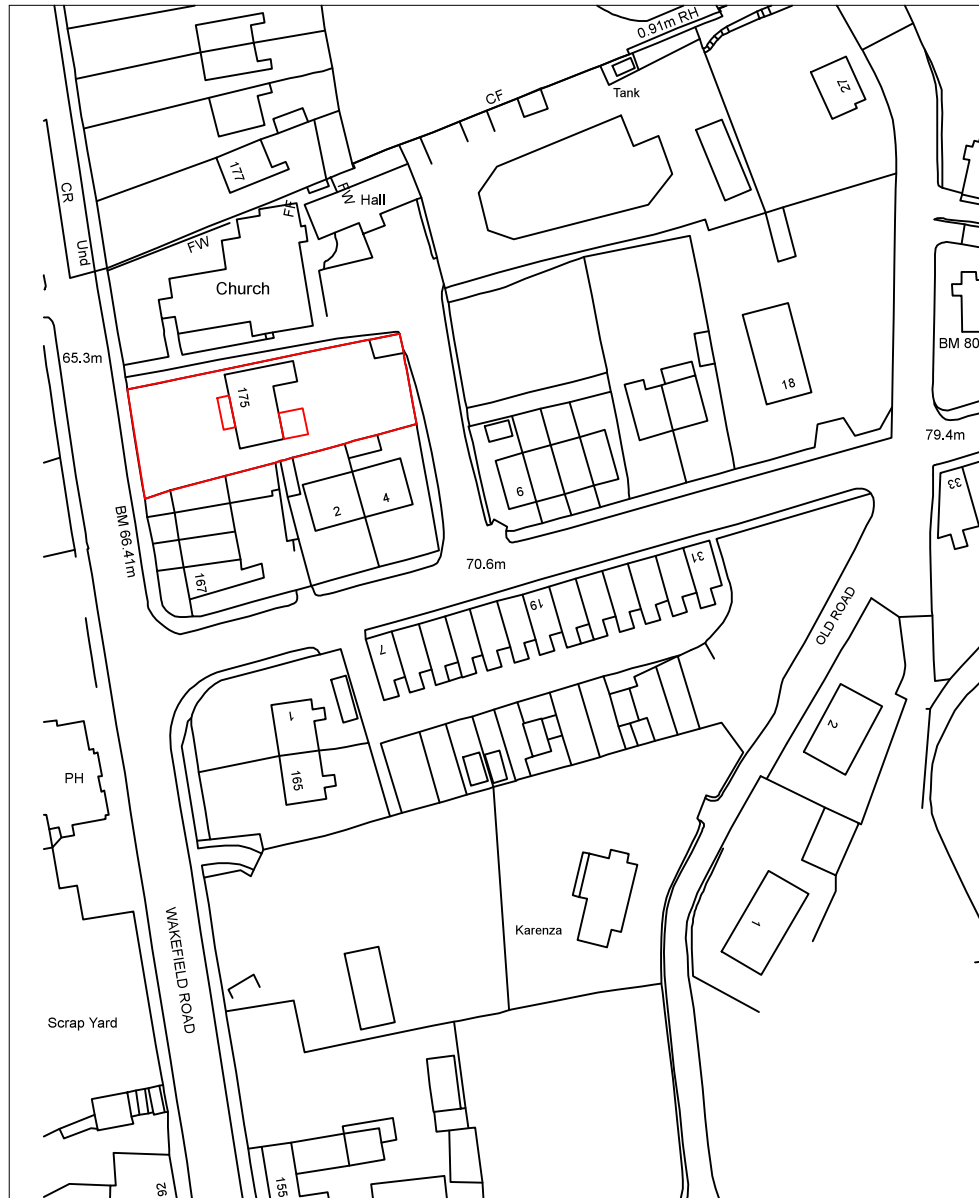

LOCATION PLAN
SCALE 1:1250 AT A3



SITE PLAN
SCALE 1:500 AT A3

| Rev | Description | By | Chk | App | Date |
|-----|-------------|----|-----|-----|------|
|-----|-------------|----|-----|-----|------|

JRB DESIGNS Ltd
1 Saville Road
Cudworth
Barnsley
S72 8LT
Tel: 01226 383542
Fax: 01226 380078
Mob: 07970 541192
Email: john@jrbdesigns.co.uk

This drawing is copyright. © jrbdesigns Ltd.

Client **MR. C SUTCLIFFE**

Drawing Title **SITE PLANS**

Address **175 WAKEFIELD ROAD
SMITHIES
BARNSELY
S71 1ND**

Project Title: **PROPOSED SINGLE STOREY
FRONT EXTENSION**

Purpose of Issue: **PLANNING**

Drawing Status **FIRST ISSUE**

| | | |
|-------------------------|--------------------|-----------------------------------|
| Scale at A3 AS SHOWN | Drawn By JRB | Date 27/07/2017 |
| Checked By | Date 27/07/2017 | Approved By Date 27/07/2017 |

| | | |
|------------------------------|---------------------------|----------------------|
| Project No. MCS001 | Drawing No. 001 | Revision - |
|------------------------------|---------------------------|----------------------|