



CLIENT:	BURGER KING
AREA:	THE PEEL CENTRE, BARNSELEY
ADDRESS:	THE PEEL CENTRE, HARBOROUGH HILL ROAD, BARNSELEY S71 1BQ
SIGNAGE POSITIONS:	RESTAURANT EXTERNAL PLANNING
REVISION:	6 (Based on 2218_The Peel Centre Barnsley CS - BKUK - Tender - T1.pdf)
DATE:	16/09/2026-r6



Tel: 01732 783640
Email: sales@landgsigns.co.uk



L&G SIGNS LTD
UNIT 3 MILL PLACE, PLATT RD EST.
HADESTONE ROAD, PLATT, DEVONGARE,
A92E, TN15 8PD
01732 783640
sales@landgsigns.co.uk


CLIENT: **BURGER KING**
JOB TITLE/SITE: **PEEL CENTRE
BARNSELEY**

JOB NUMBER: **n/a**
DRAWN BY: **SJC**
SCALE: **As stated on each page**
DATE: **16/09/2026 - r6**
SAVED AS: **BK The Peel Centre Barnsley
Signage PLANNING Proposal**

THIS DRAWING IS COPYRIGHT AND MUST NOT
BE REPRODUCED WITHOUT PERMISSION.
ALWAYS REFER TO PANTONE/RAL NUMBERS
FOR COLOURS AS ALL MONITORS AND PRINTERS
WILL HAVE DIFFERENT REPRESENTATIONS

DRAWING NUMBER
14212
© COPYRIGHT L&G SIGNS LIMITED

S71 1JE

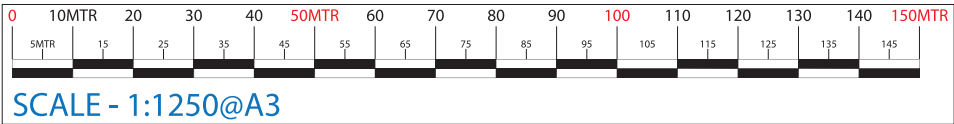



Burger King Barnsley

OS MasterMap Topographic Layer
Tuesday, August 25, 2026, ID: NMC-01294371
www.nationalmapcentre.co.uk


1:1250 scale print at A4, Centre: 435074 E, 406992 N

©Crown Copyright and database rights 2026 OS
Licence no. AC0000814278


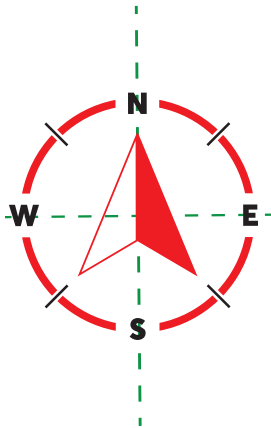


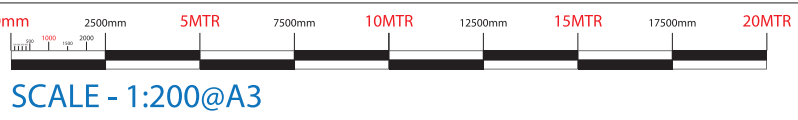

BURGER KING, Barnsley
Peel Centre
Drive Thru Proposed

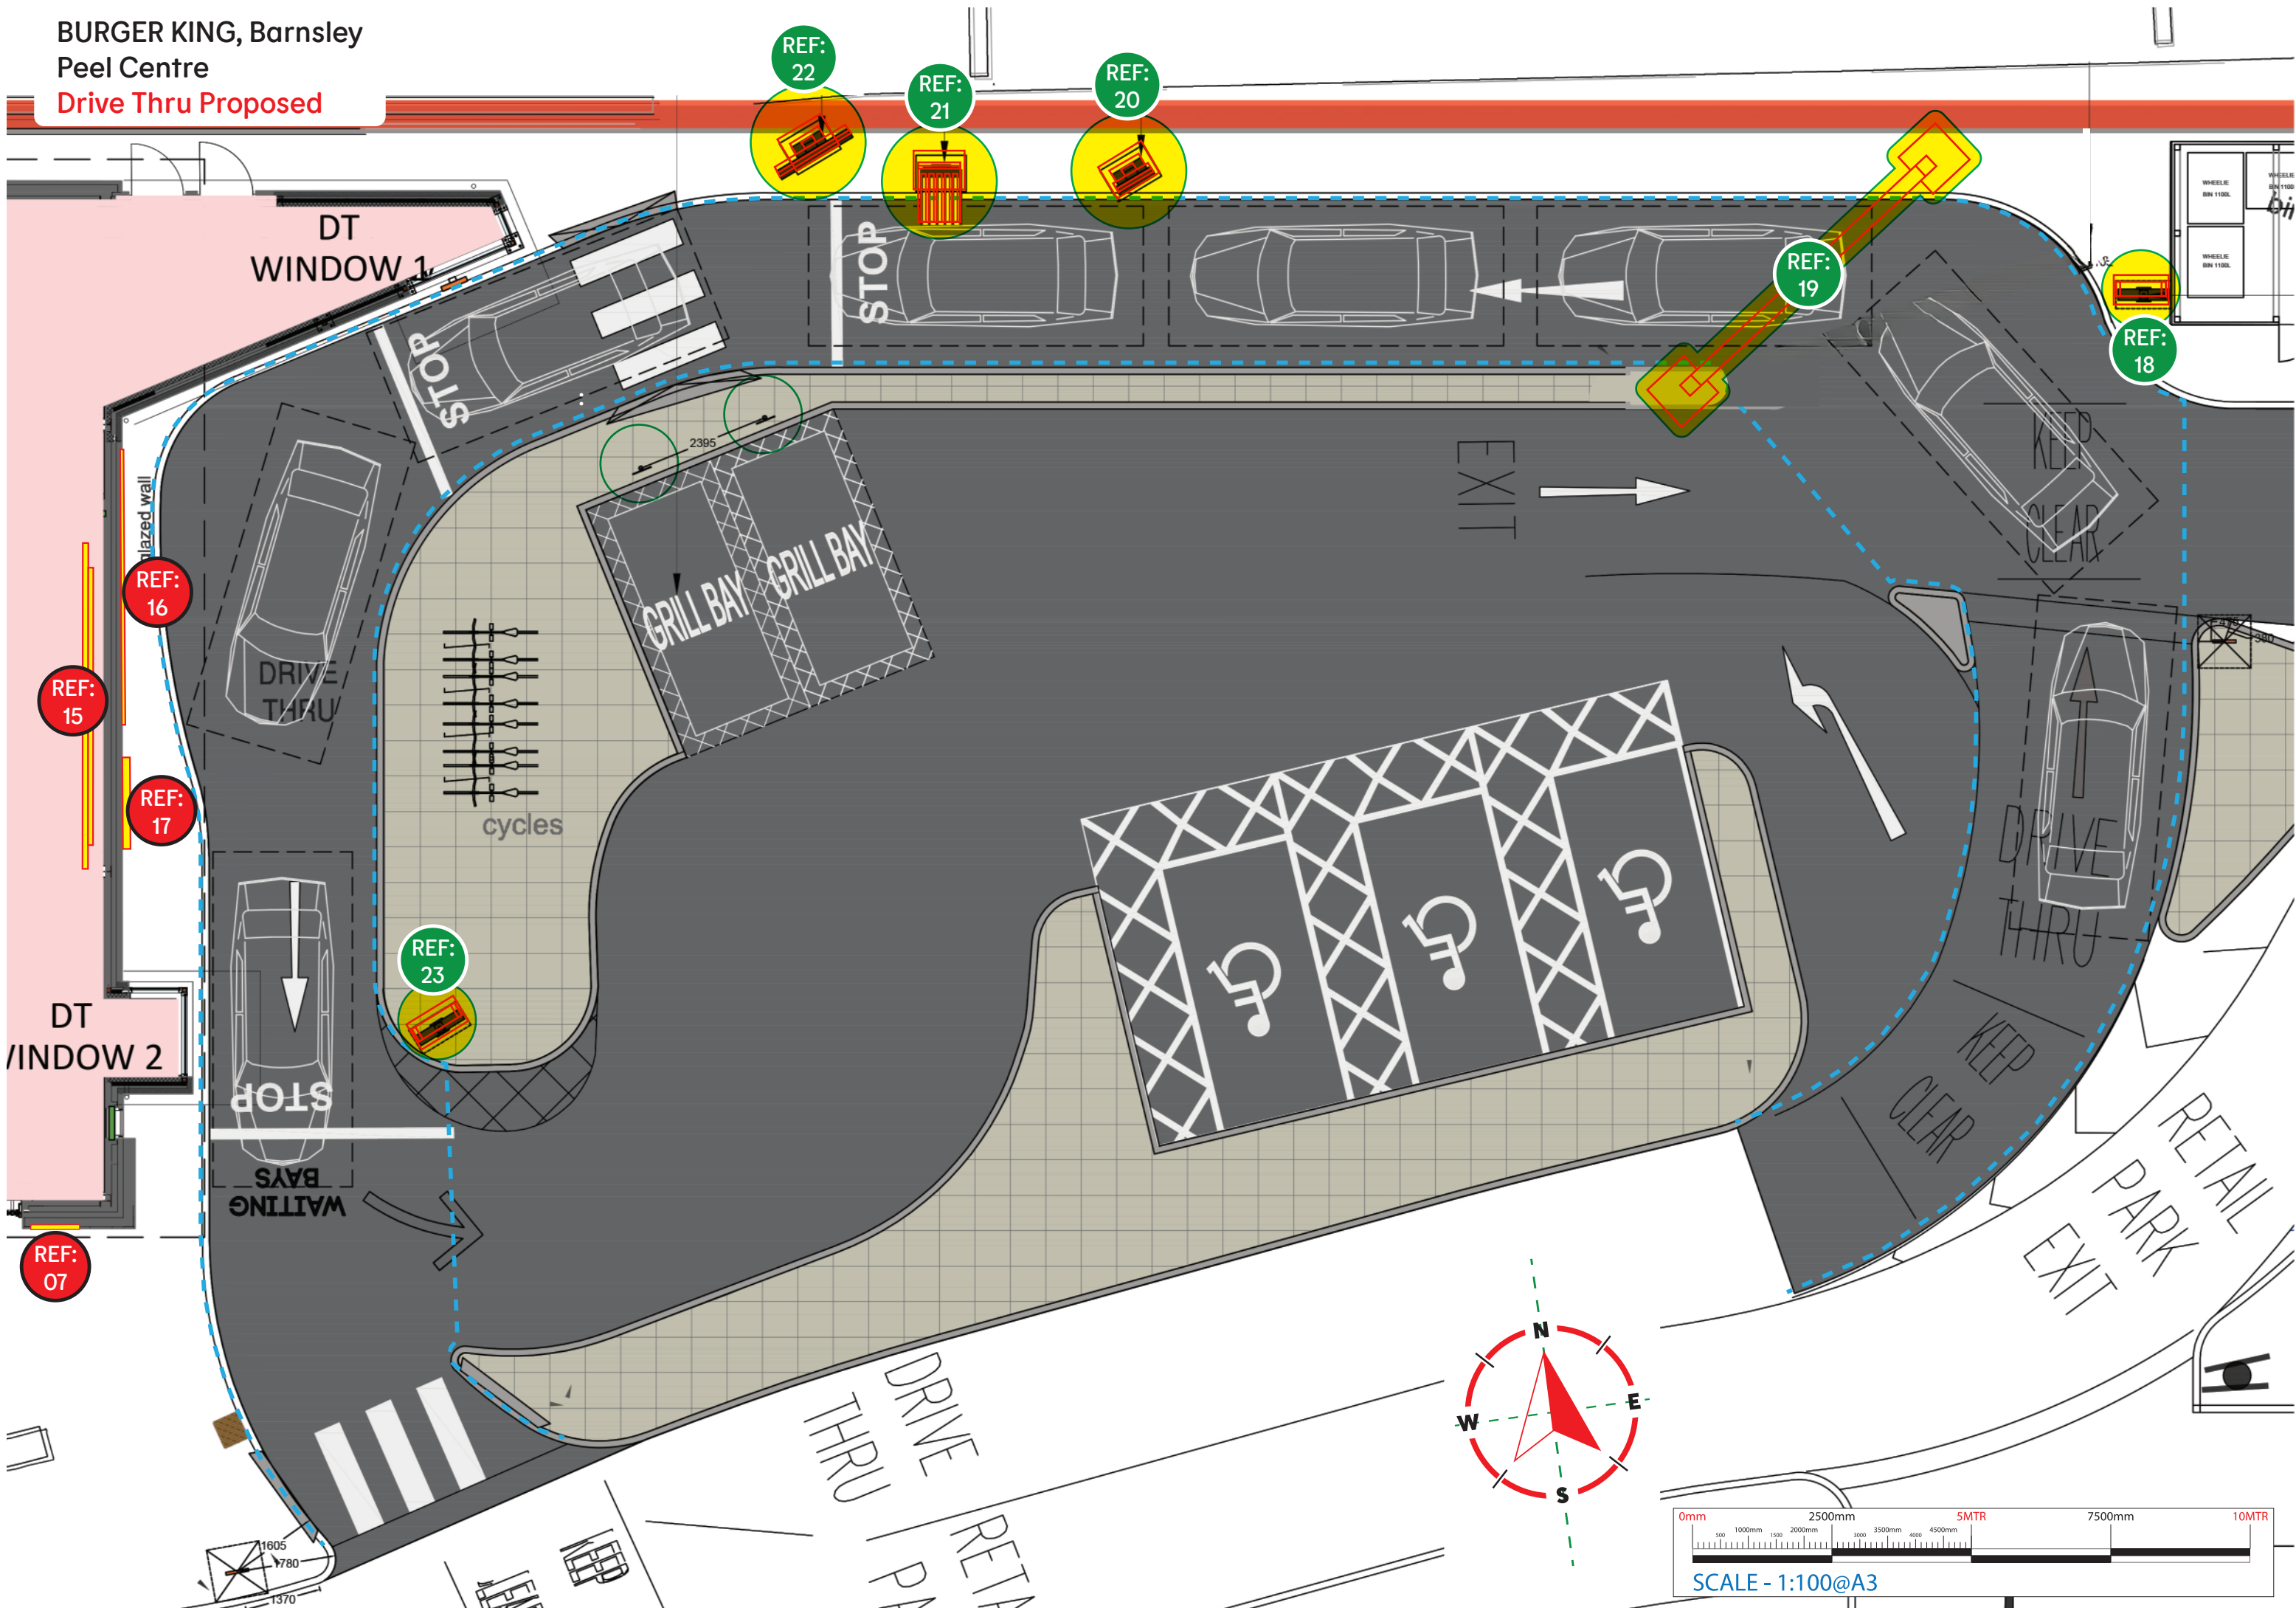


REF:06

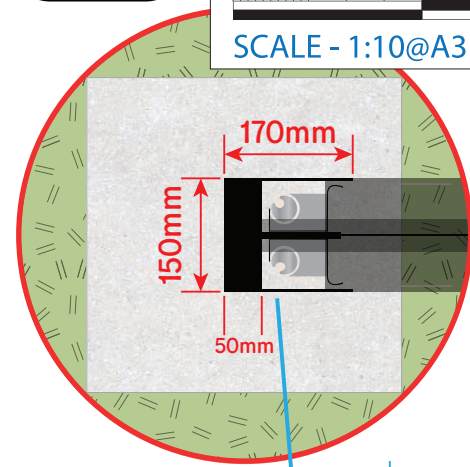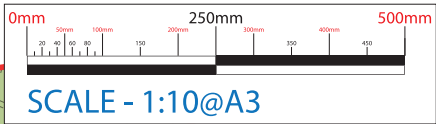

THIS BANNER DISPLAY WILL BE **SINGLE/DOUBLE SIDED**

PLEASE NOTE THAT THE BANNER ARTWORK SHOWN, IS A PLACEHOLDER EXAMPLE ONLY. ALL CONFIRMED BANNER ARTWORK WILL BE SUBJECT TO EACH SITE'S INDIVIDUAL NEEDS. SITE WILL BE CONTACTED BY BURGER KING AS TO WHICH ARTWORK WILL BE USED FOR YOU.

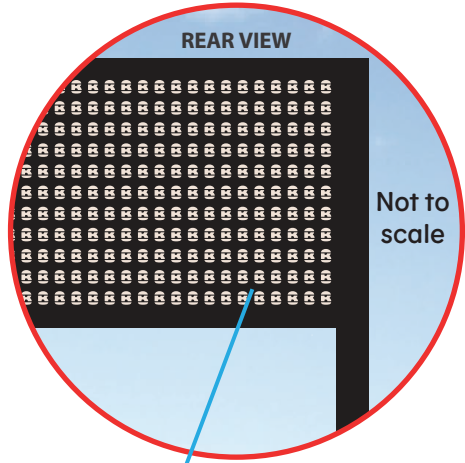

Absolute outside edge span: 4032mm

Inside edge span: 3932mm

Absolute outside edge span: 2300mm

Inside edge span: 1520mm

The Wagyu


100% British Wagyu beef, topped with caramelised onion mayo, peppery rocket and a trio of onions in a seeded brioche bun.

BANNER FADED TO 0% TRANSPARENCY, PURELY TO SHOW HIDDEN FRAME UNDERNEATH.



Inside edge span: 1320mm

780mm

Leg centres: 3982mm

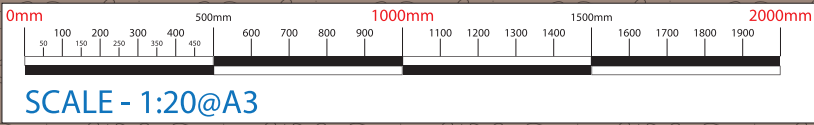


EXAMPLES SHOWN HERE

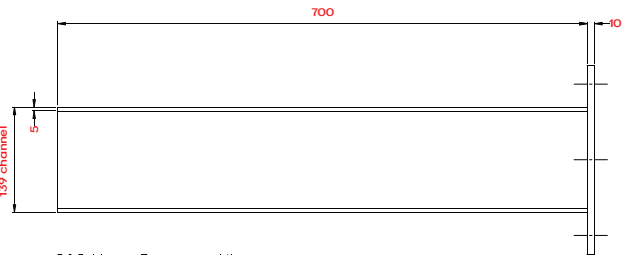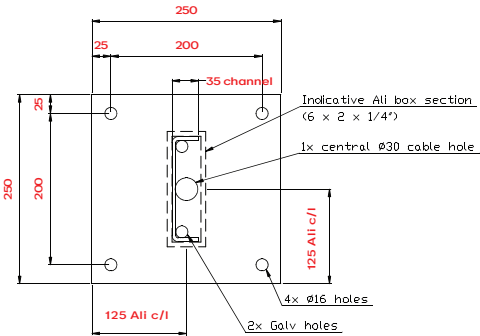



C0241 - Burger King
C0241-BF01
Banner Frame Base Bracket
HD Galvanised finish

OPTION A: Free Standing Banner Frame Sign with centre block (Frame & Banner)



Frame fully constructed from painted aluminium (black) and banner tightening system, via crank (hidden inside each leg). Banner to extend into legs and be held taught around each crank pole. Each leg will have a hinged door, to allow access to banner, when changing the designs etc. The middle of the frame will be a decorative aluminium block, with fret-cut BK symbols (see above) to protect the banner from strong winds and also to stand in place of a banner, when one isn't available at that time, rather than just sat as an unsightly empty frame. Non-illuminated.

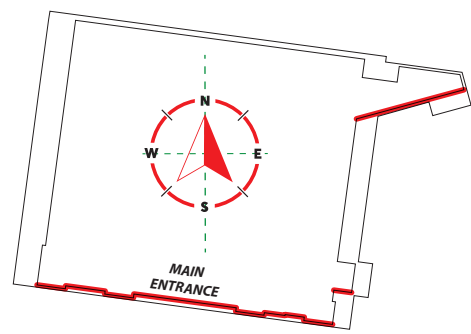


BK Barnsley
Peel Centre
SOUTH elevation
External

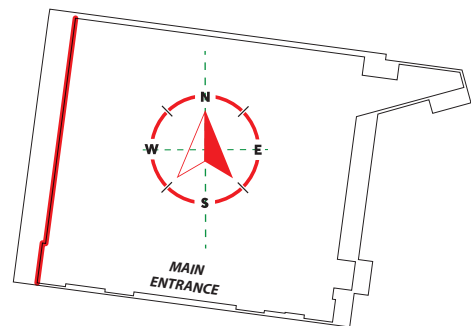
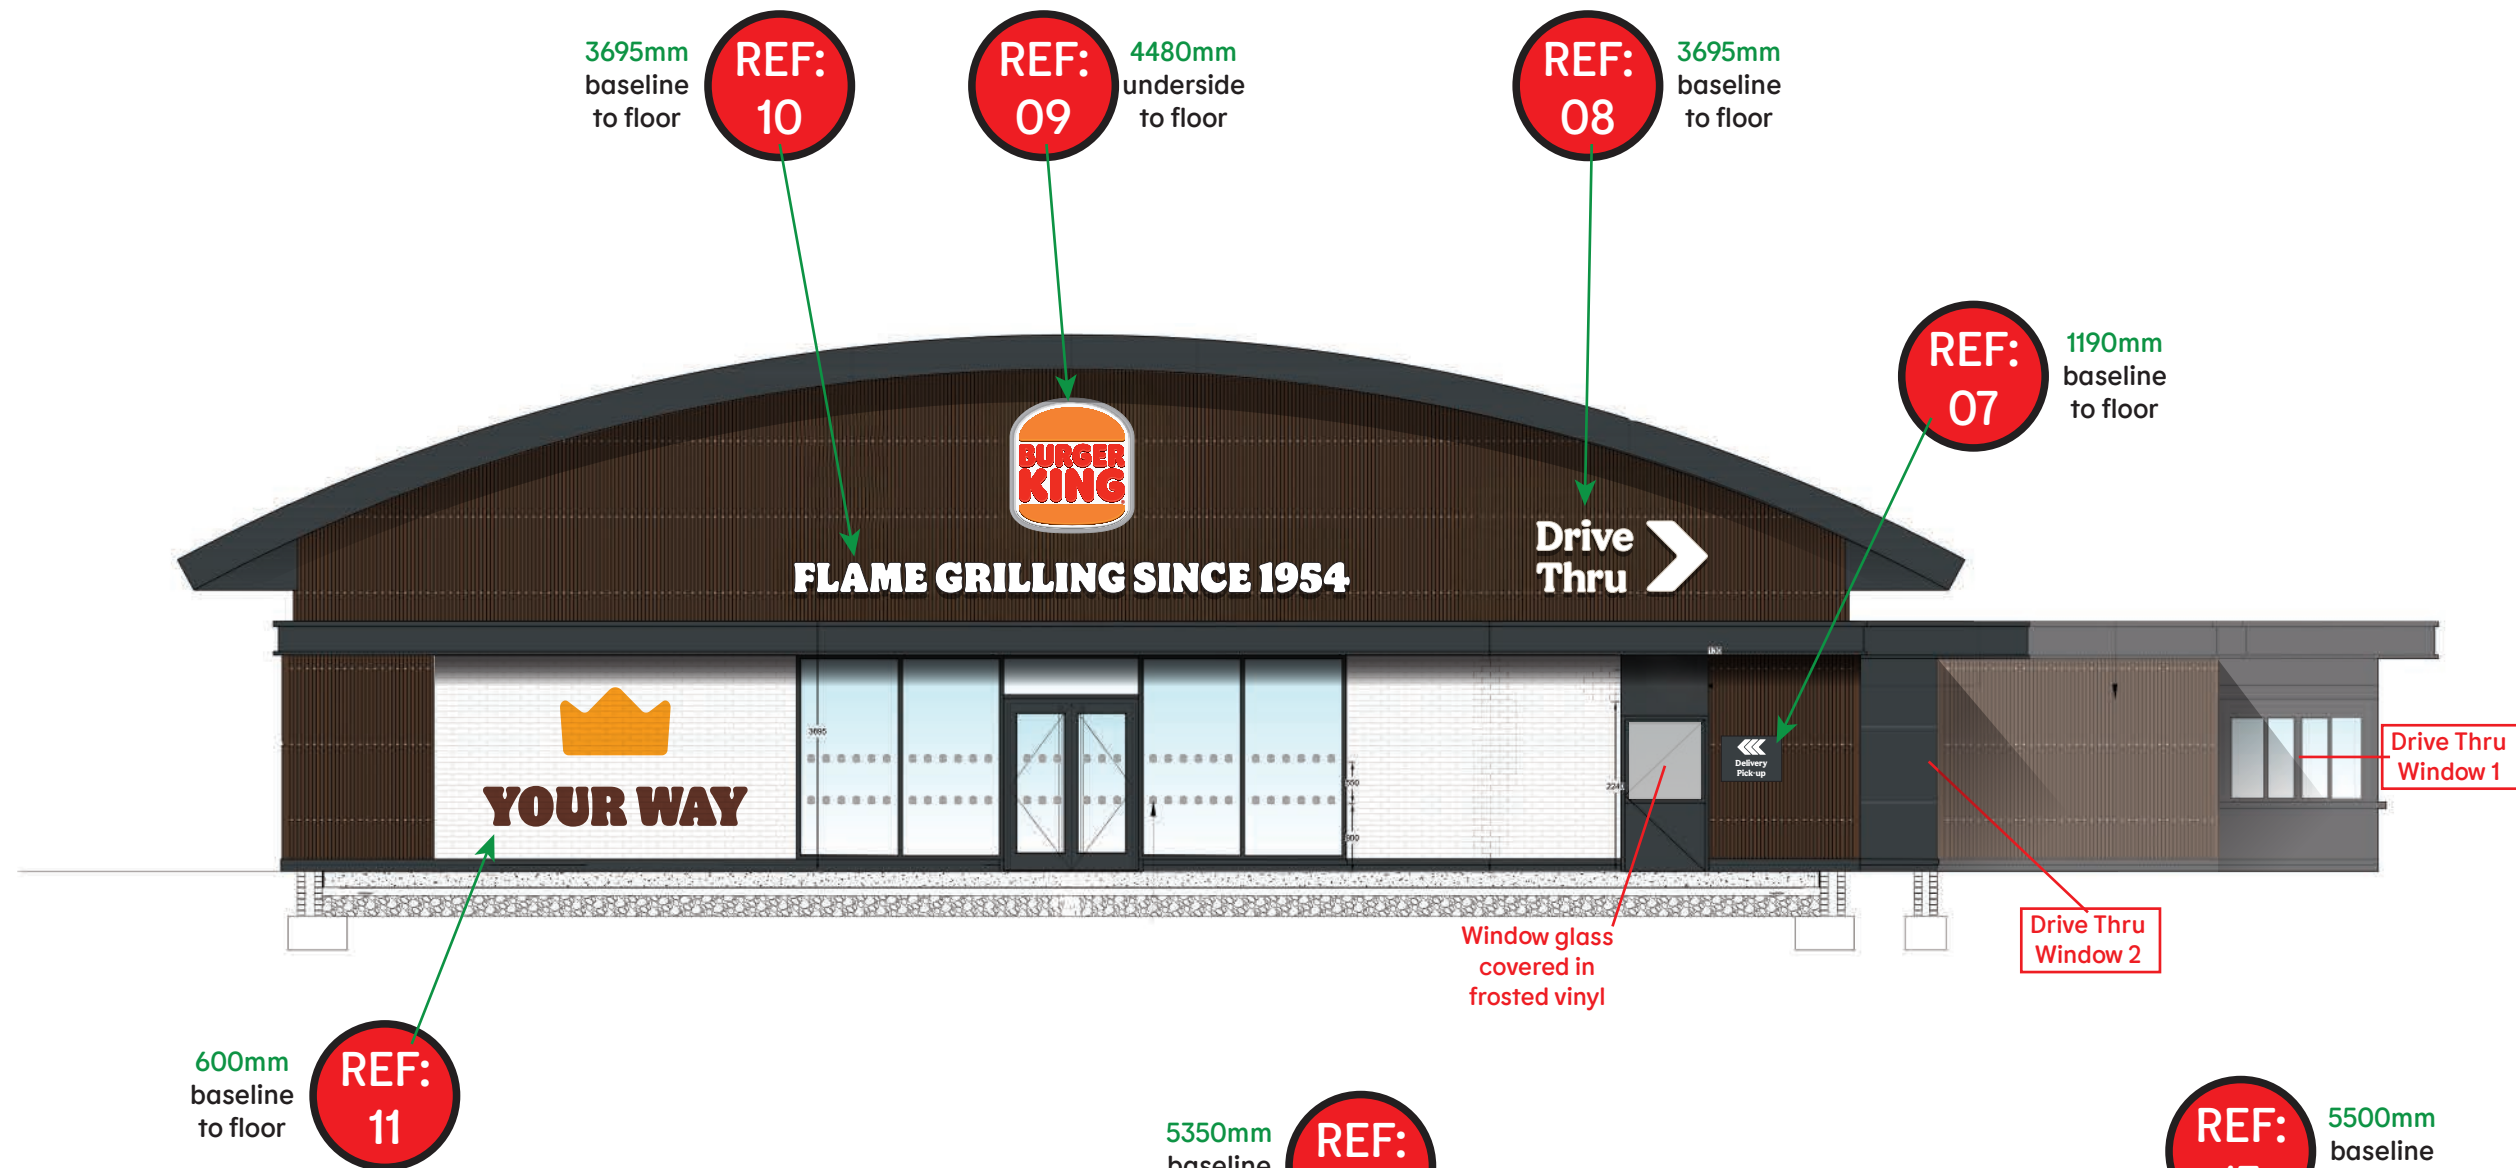


BK Barnsley
Peel Centre
WEST elevation
External

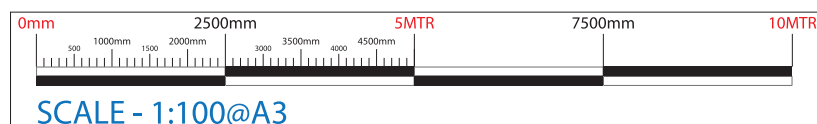
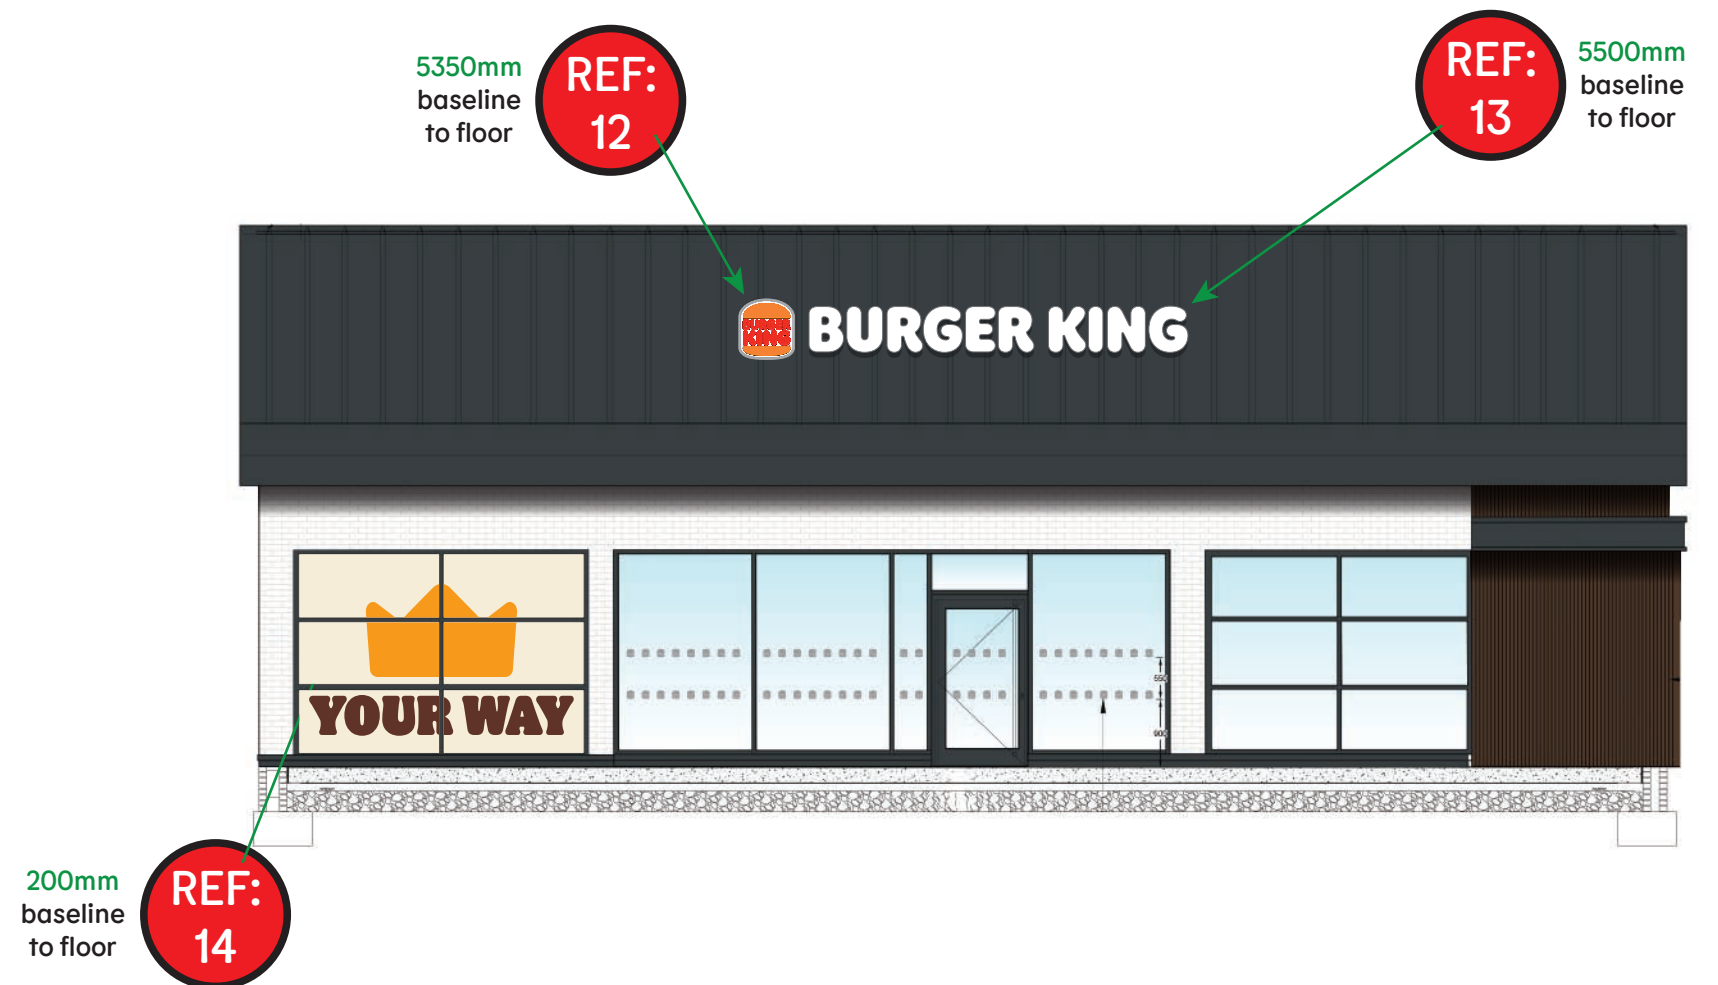


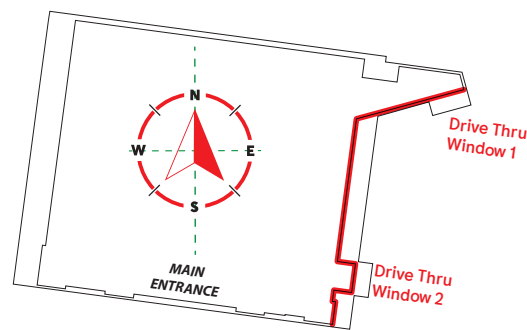


BK Barnsley
Peel Centre
SOUTH elevation
External

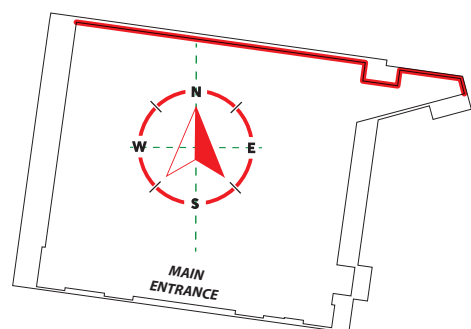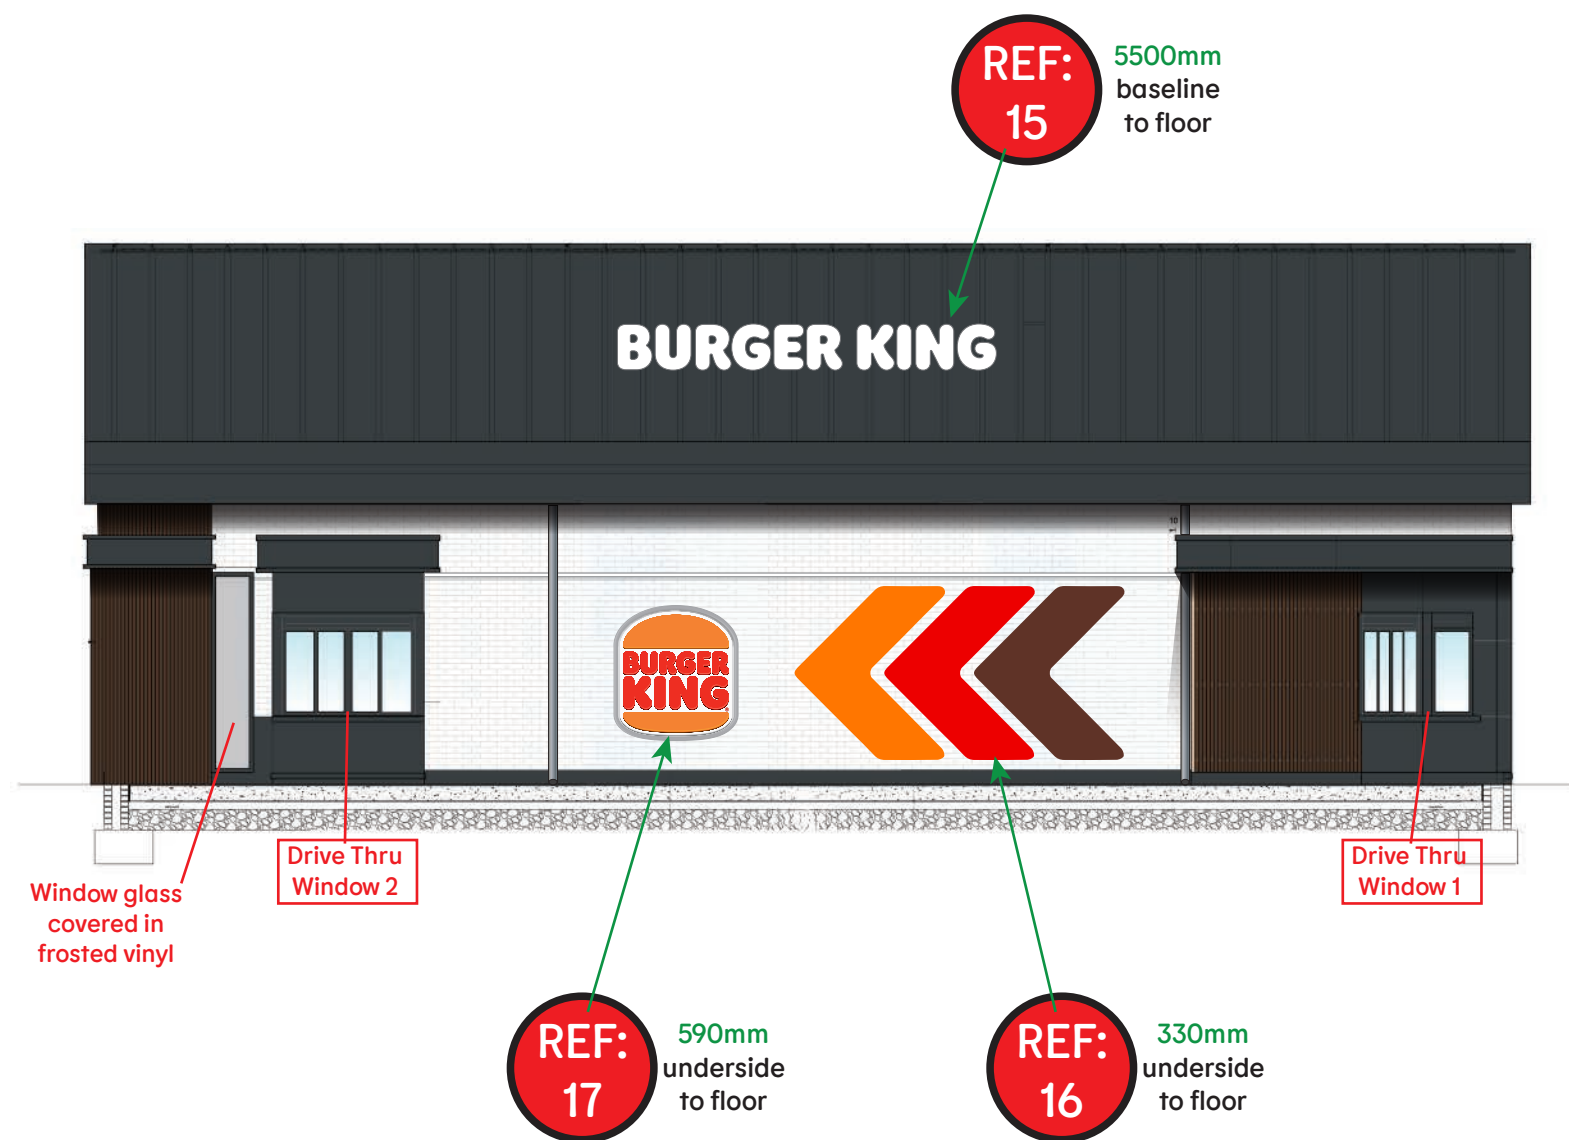



BK Barnsley
Peel Centre
NORTH elevation
External

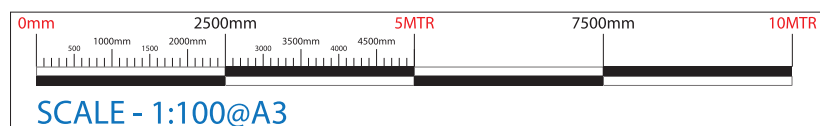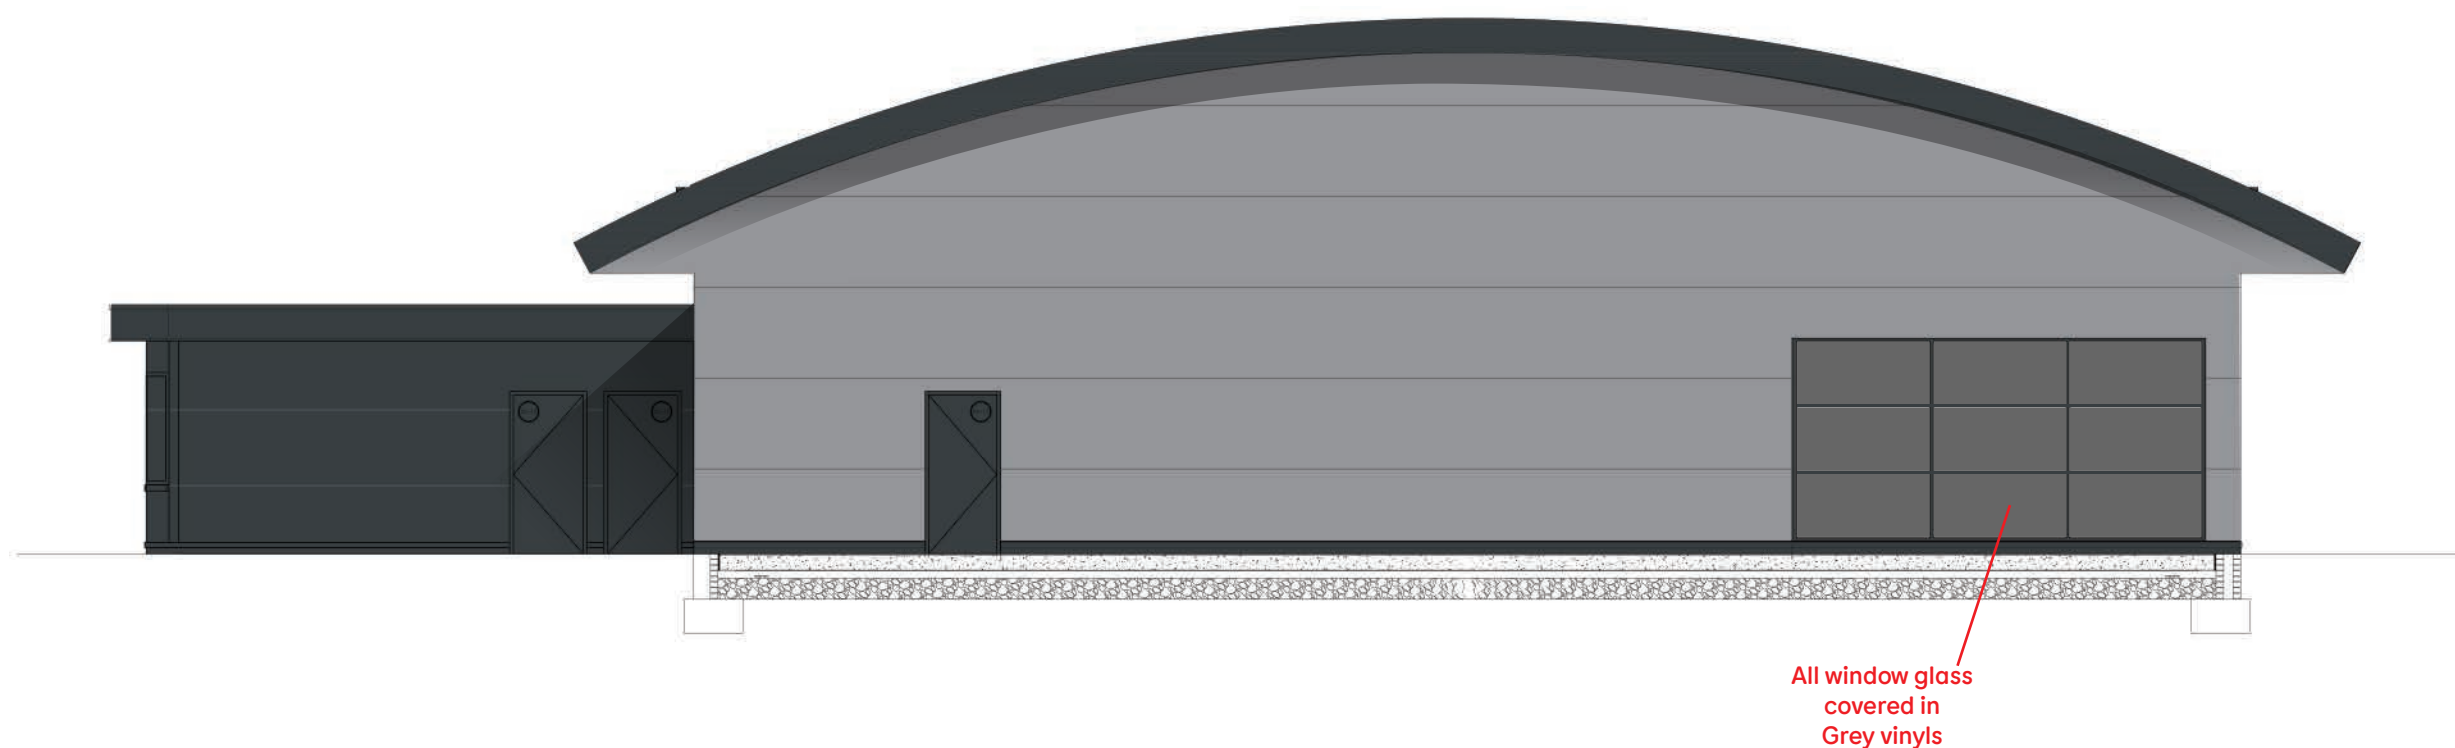

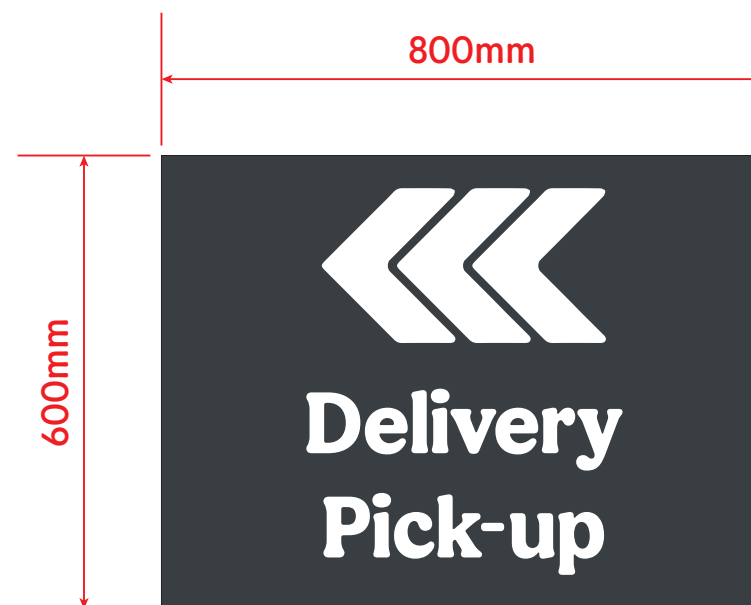


Non-Illuminated tray panel Directional Sign for DELIVERY PICK-UP DIRVERS' WINDOW

Constructed from aluminium, powder coated grey. White vinyl decoration, as above for face of tray panel.
Fixed directly flat to the relevant external wall.

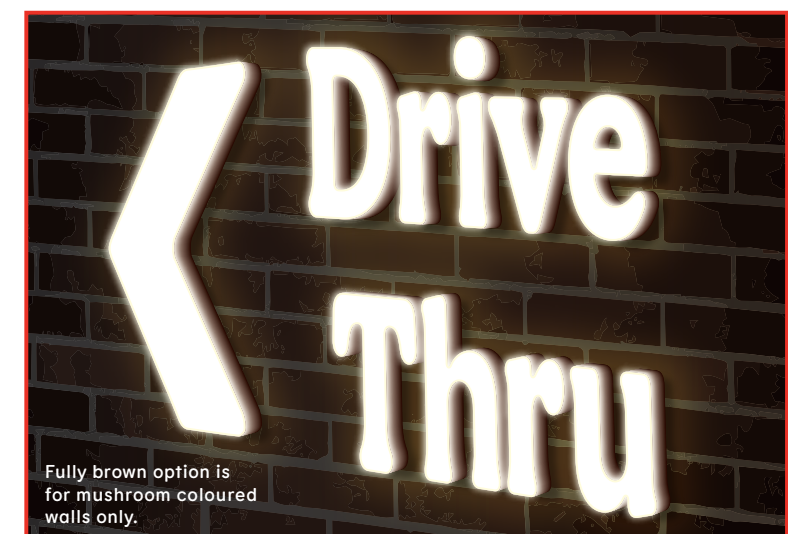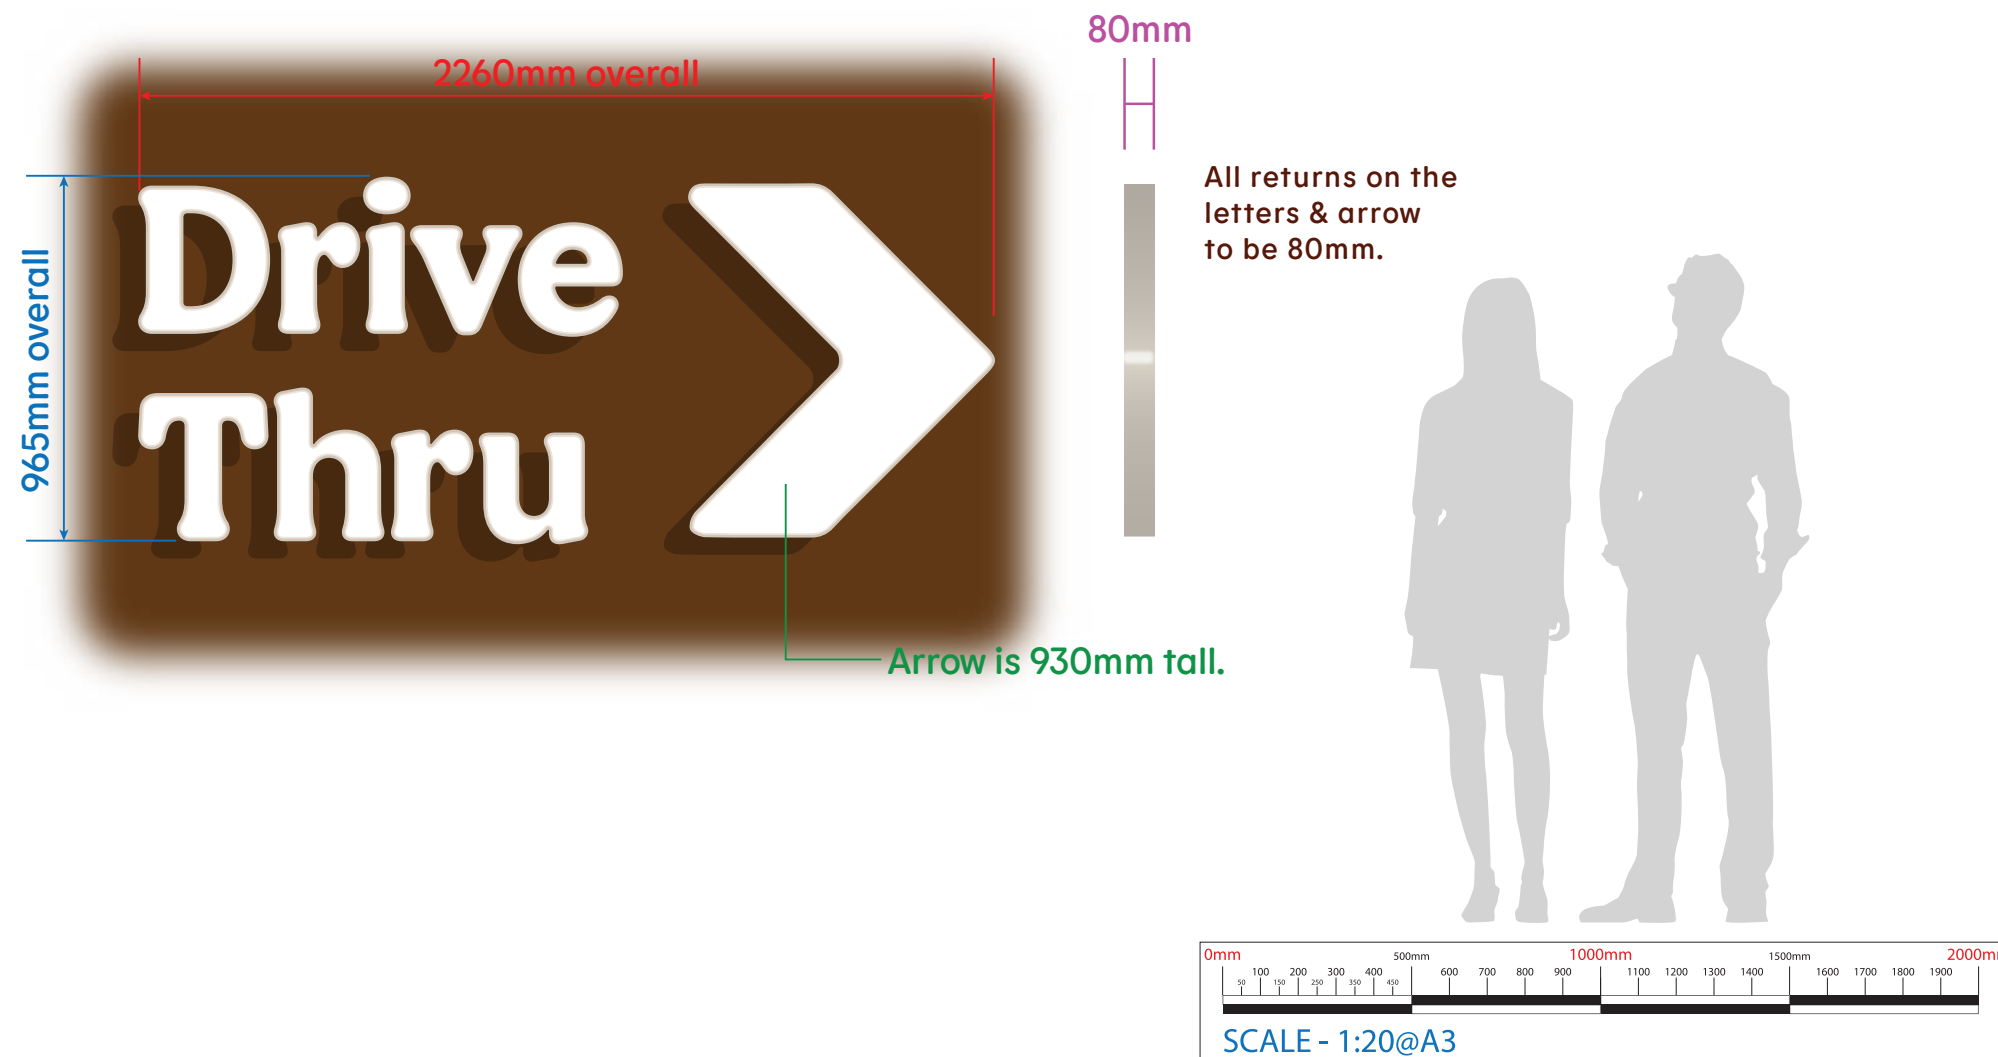

**SIGNAGE CAN BE MADE TO POINT
IN EITHER LEFT OR RIGHT DIRECTION**

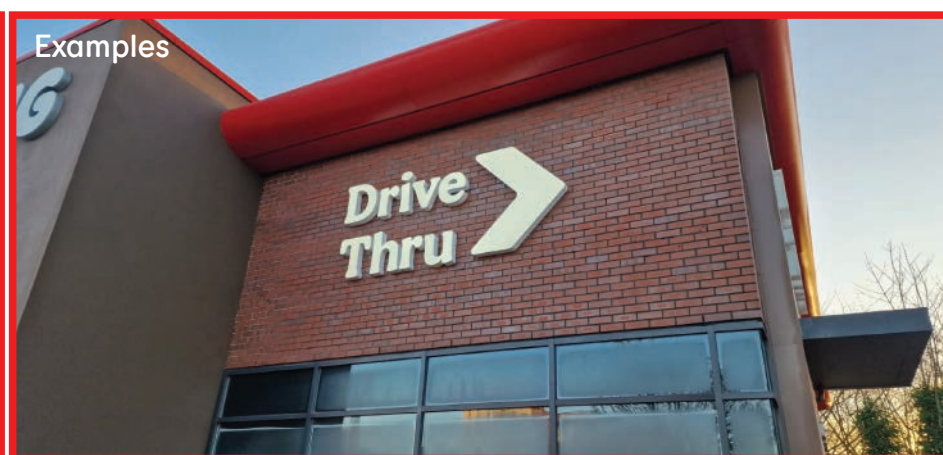

Illuminated Drive Thru Lane Indicator (for darker walls)

Constructed from aluminium, powder coated brown returns. Faces will be 3mm acrylic. and illuminate white when appropriate.


Internal illumination that will be static and have a colour temperature of 7100k. Illumination will not exceed 300 cd/m².

Fixed directly flat to the relevant external wall.

REF:09



REF:17



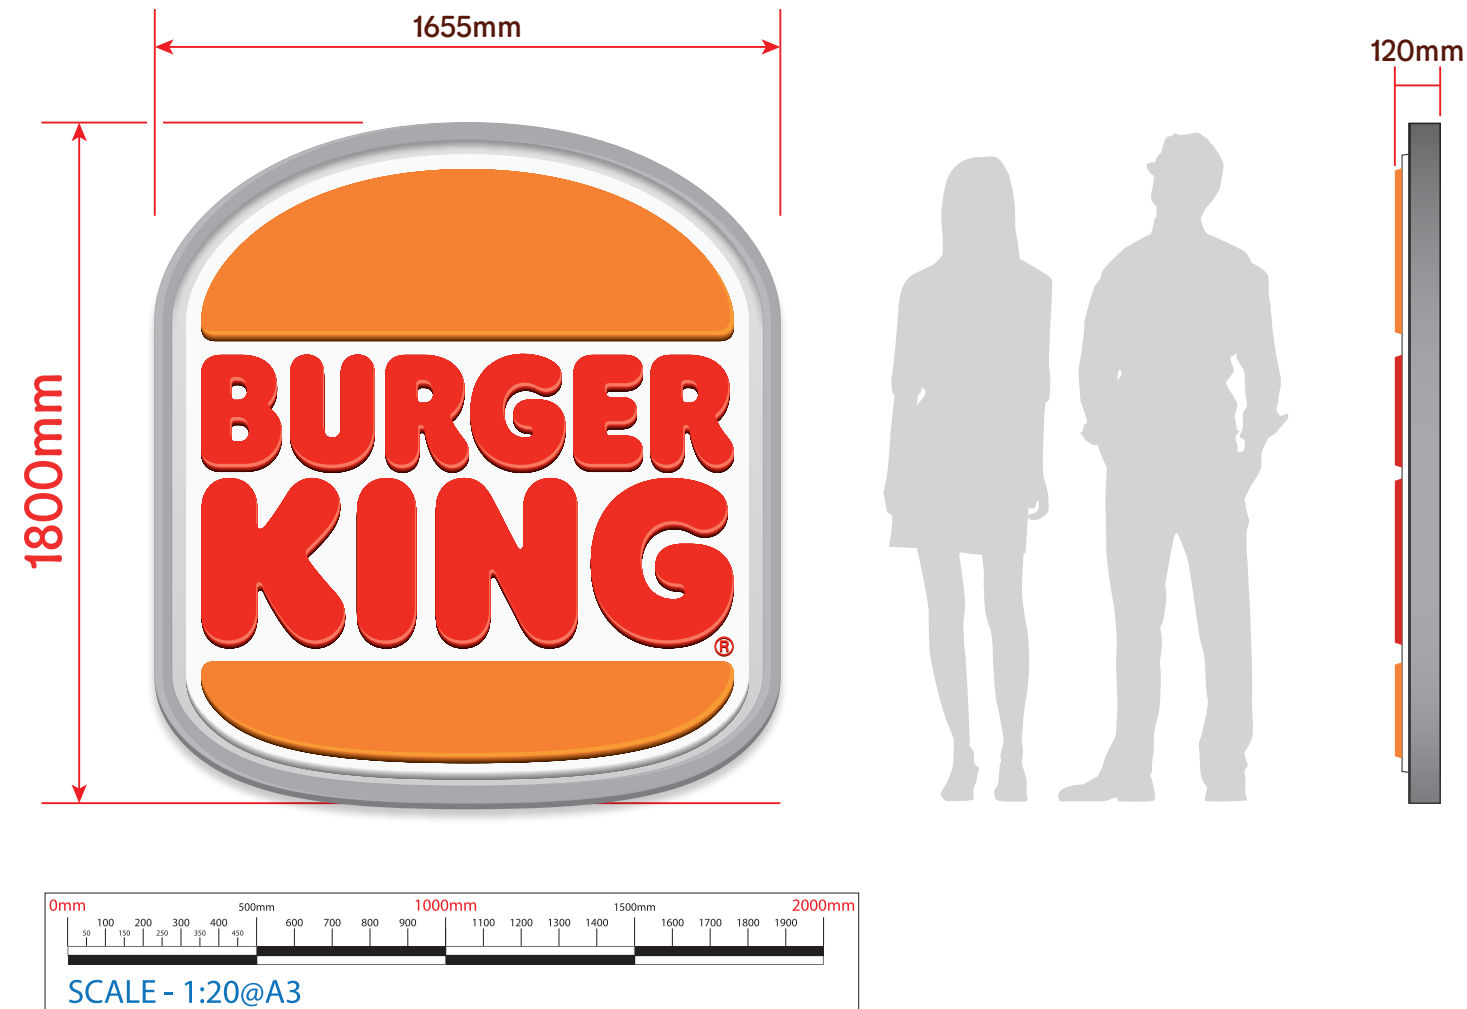


Above: Example of 1800mm Logo

Illuminated Moulded Burger King Logo

Fully moulded, coloured acrylic logo, housed inside a painted (silver) aluminium frame. Fixed directly to the relevant wall. Internally illuminated by white, static LEDs. It has a colour-temperature of 5000k and will not exceed 300 cd/m².

ALL MOULDED LOGOS TO BE SUPPLIED BY L&G SIGNS LTD

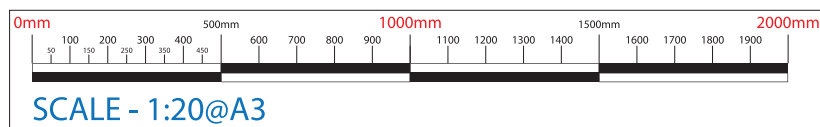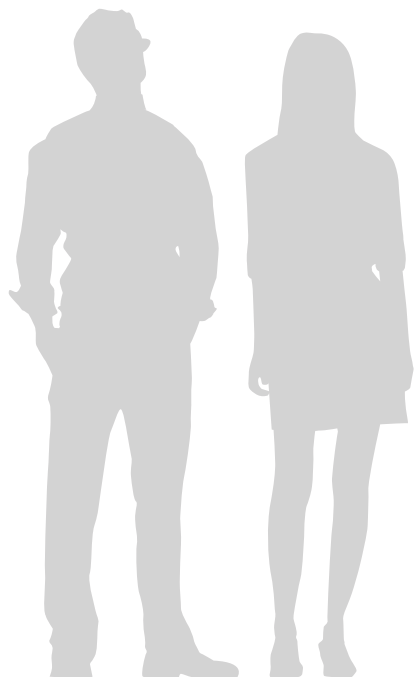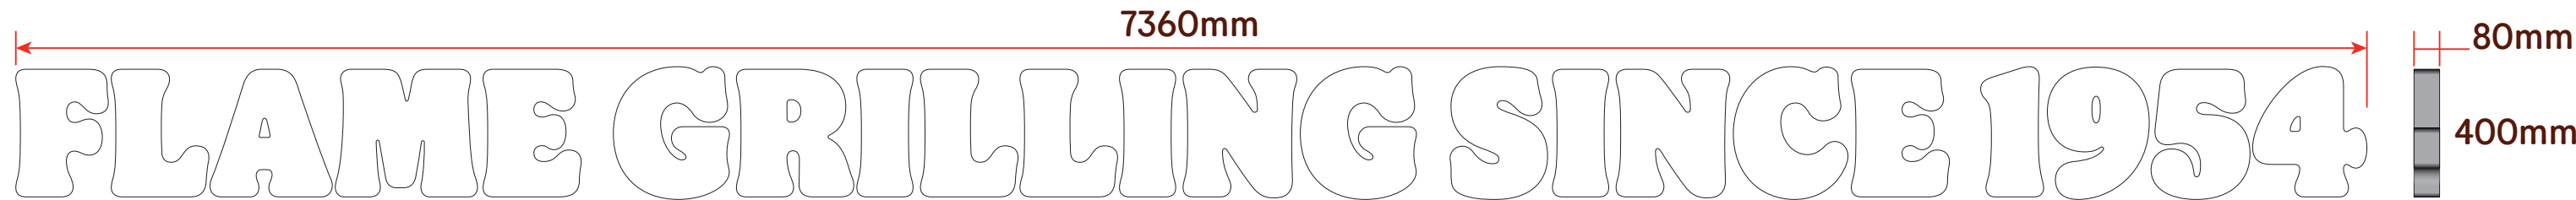

Above: Examples of large letterset




Illuminated FGS1954 Letterset

Constructed from aluminium, powder coated to match, silver RAL 9006 on the returns. Letters are to have opal acrylic faces. Letter faces will be white.

Illumination will be static and have a colour temperature of 7100k. Illumination will not exceed 300 cd/m².

Some situations may dictate that the letterset will need to be stacked in two lines, to allow it to fit within a specific wall/panel space. This will be a site specific situation.

OVERALL HEIGHT: 1832mm

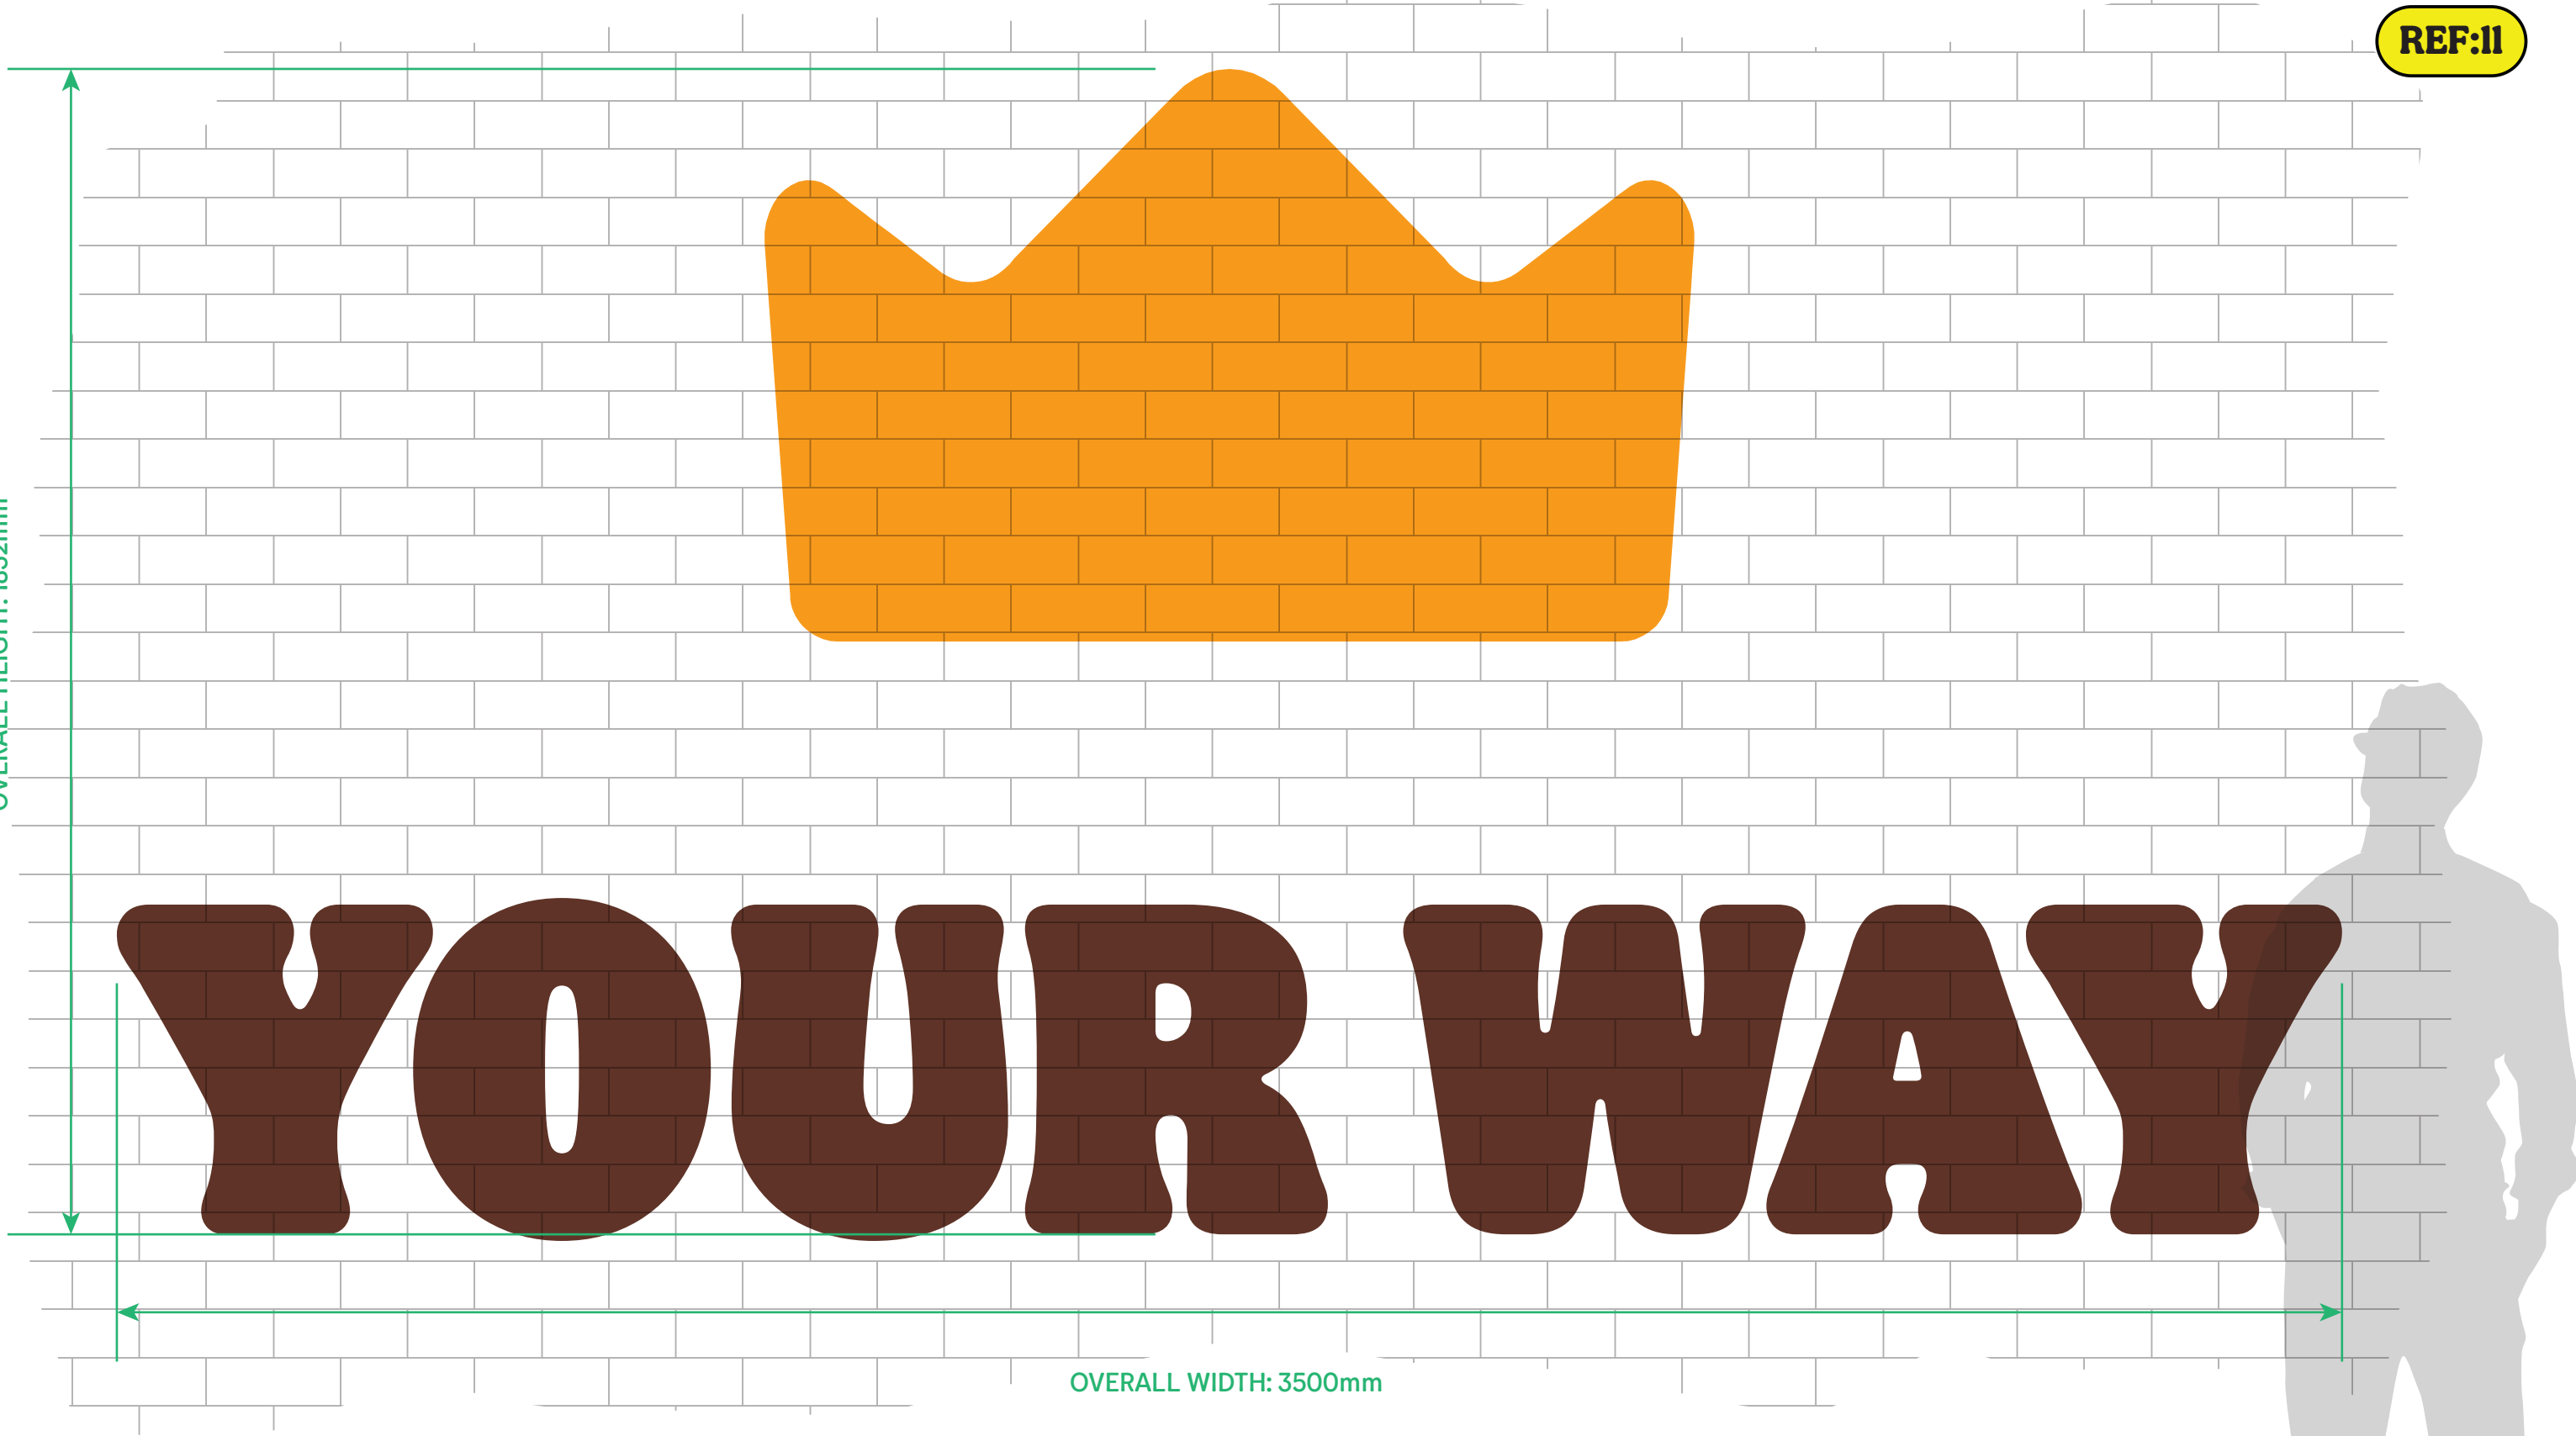

OVERALL WIDTH: 3500mm

Painted Crown+YOUR WAY graphic for external wall
Painted directly onto white brick wall, using stencil.
Colours to match Burger King official spec.