




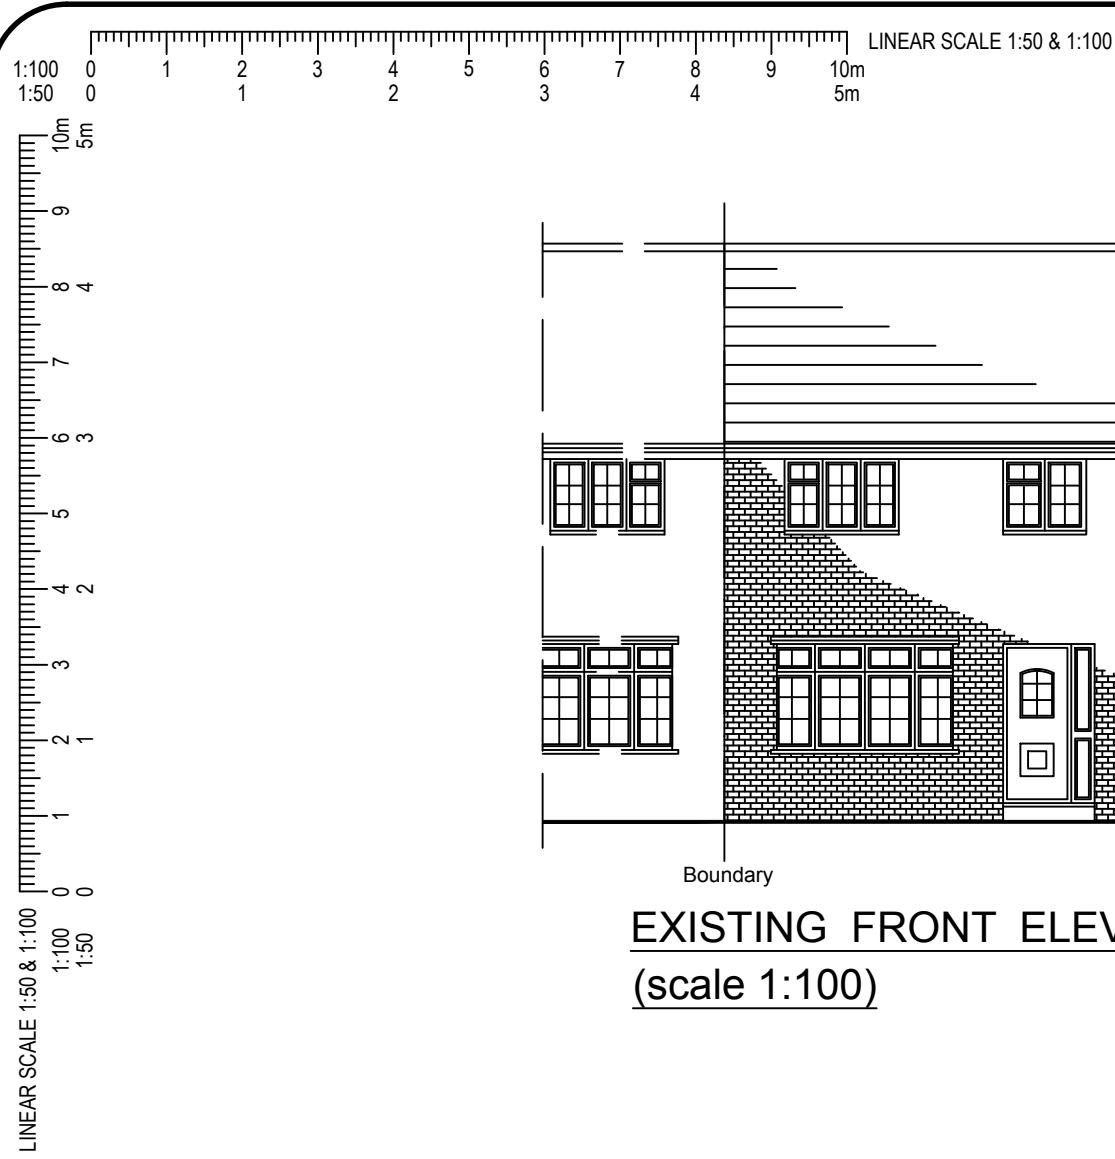


EXISTING FRONT ELEVATION
(scale 1:100)

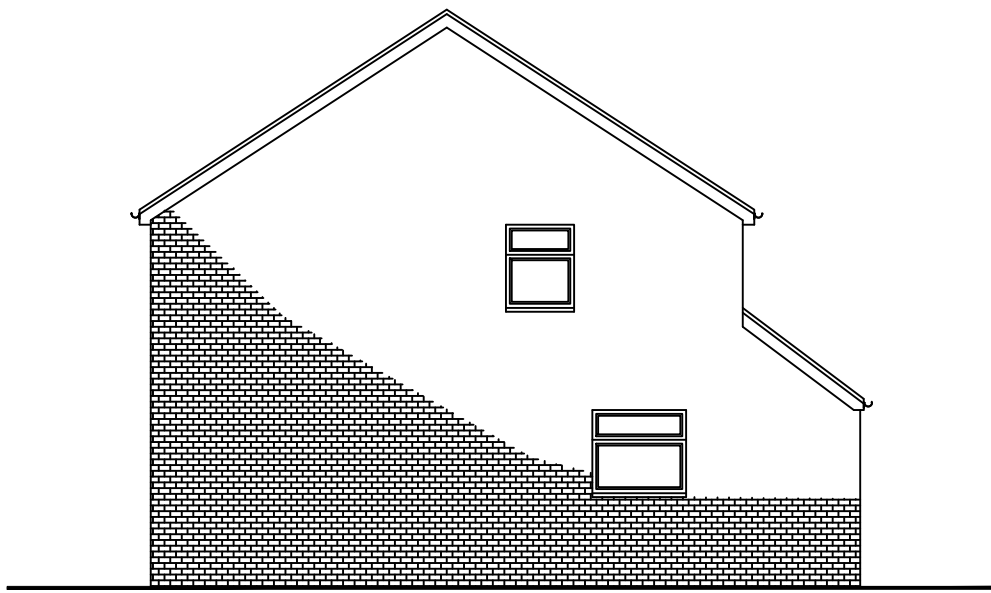


EXISTING SIDE ELEVATION
(scale 1:100)

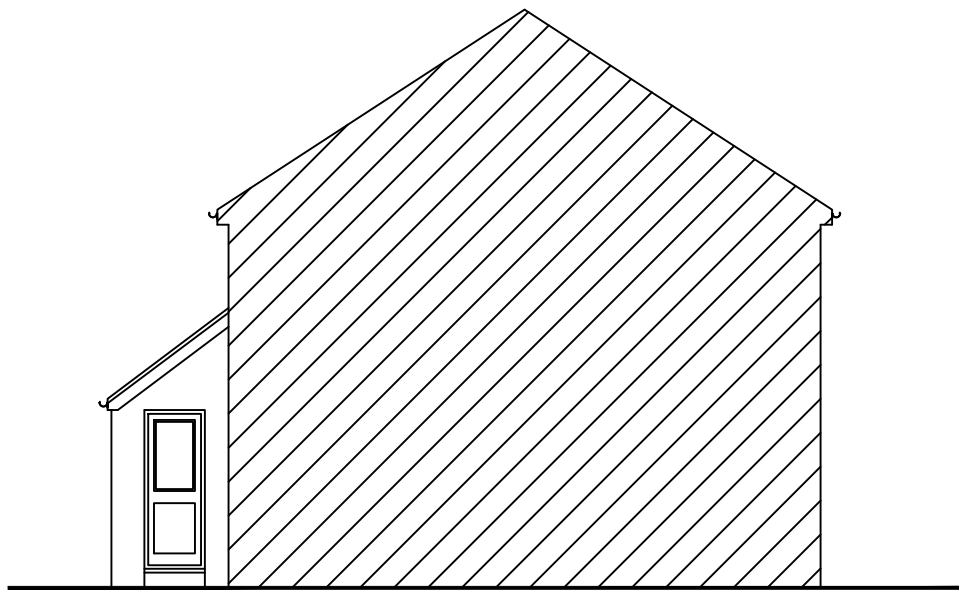


EXISTING ADJ. SIDE ELEVATION
(scale 1:100)

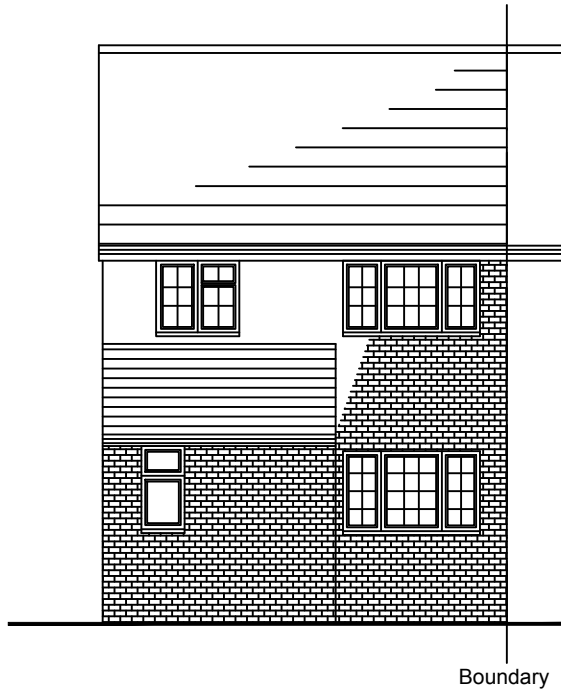


EXISTING REAR ELEVATION
(scale 1:100)

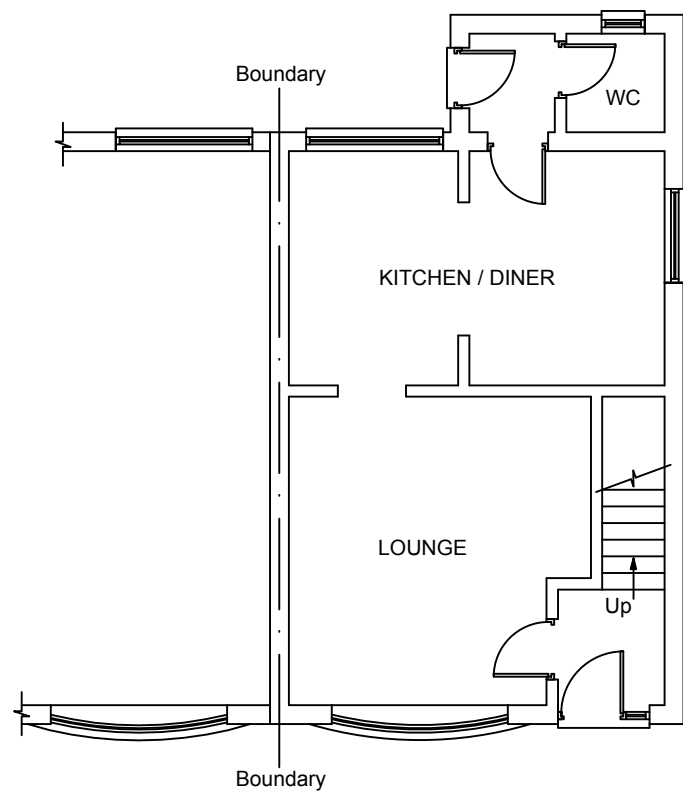


EXISTING GROUND FLOOR PLAN
(scale 1:100)

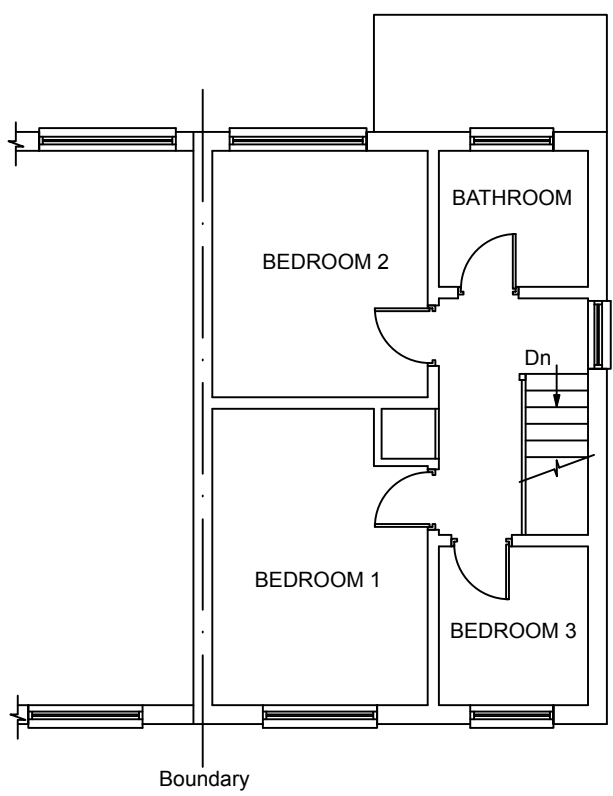


EXISTING FIRST FLOOR PLAN
(scale 1:100)

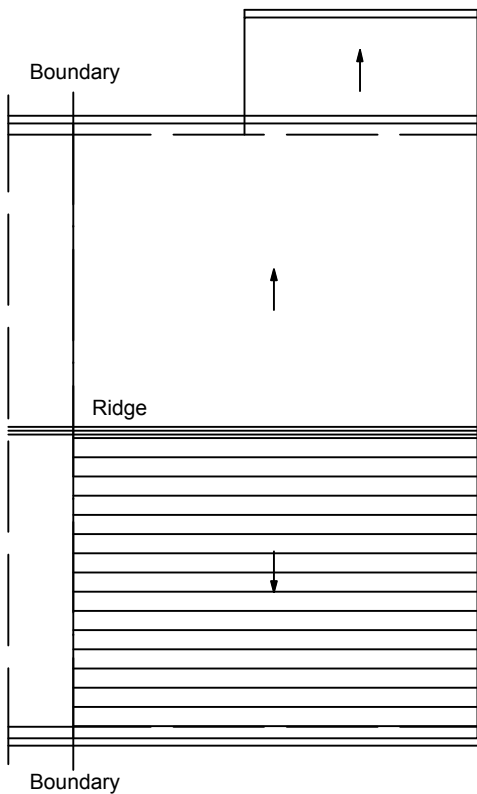


EXISTING ROOF PLAN
(scale 1:100)

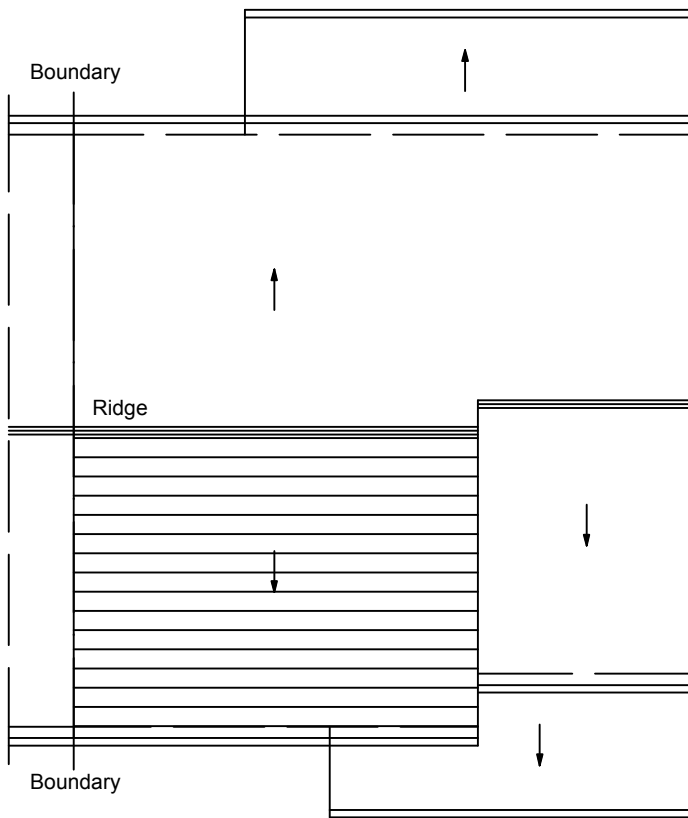

PROPOSED ROOF PLAN
(scale 1:100)

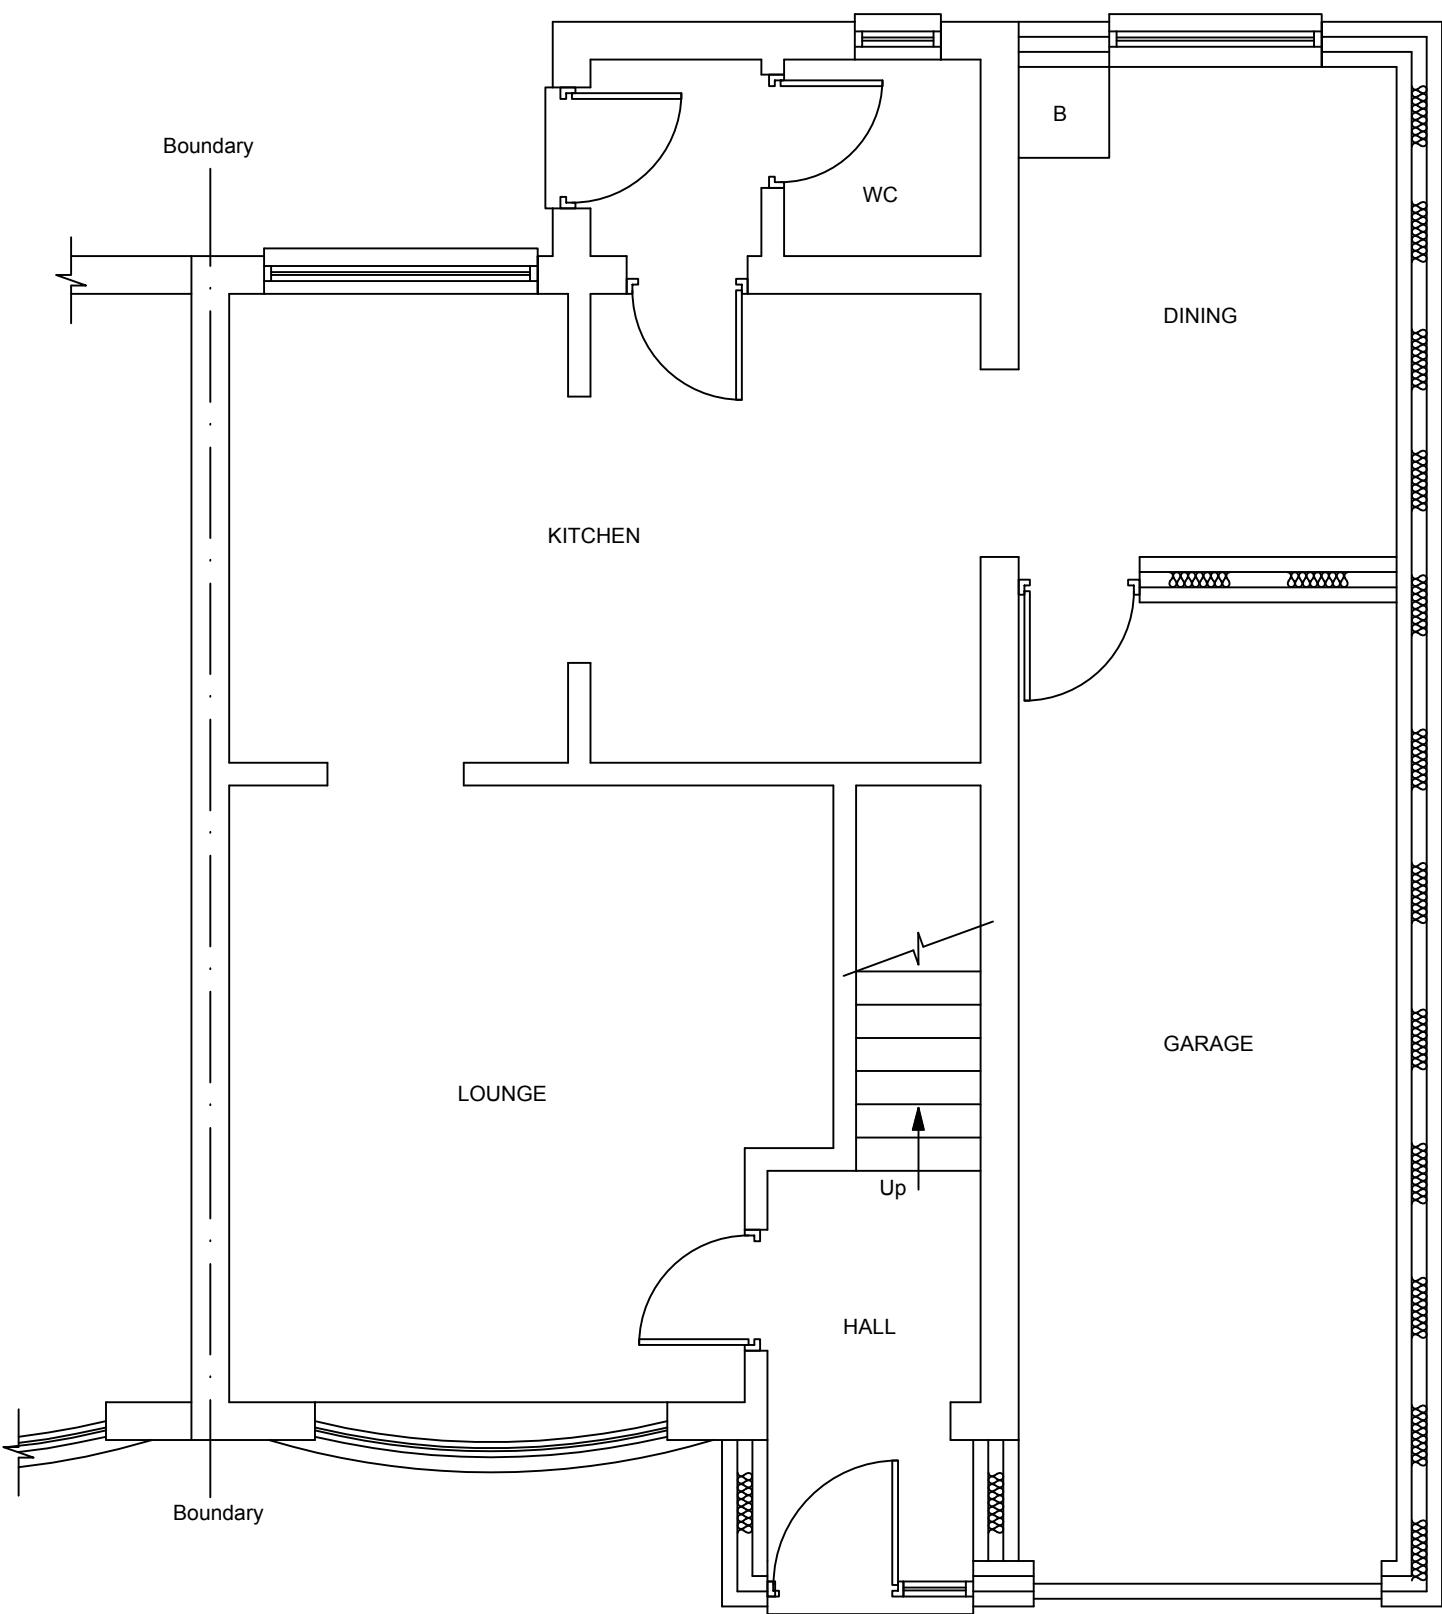

PROPOSED GROUND FLOOR PLAN
(scale 1:50)

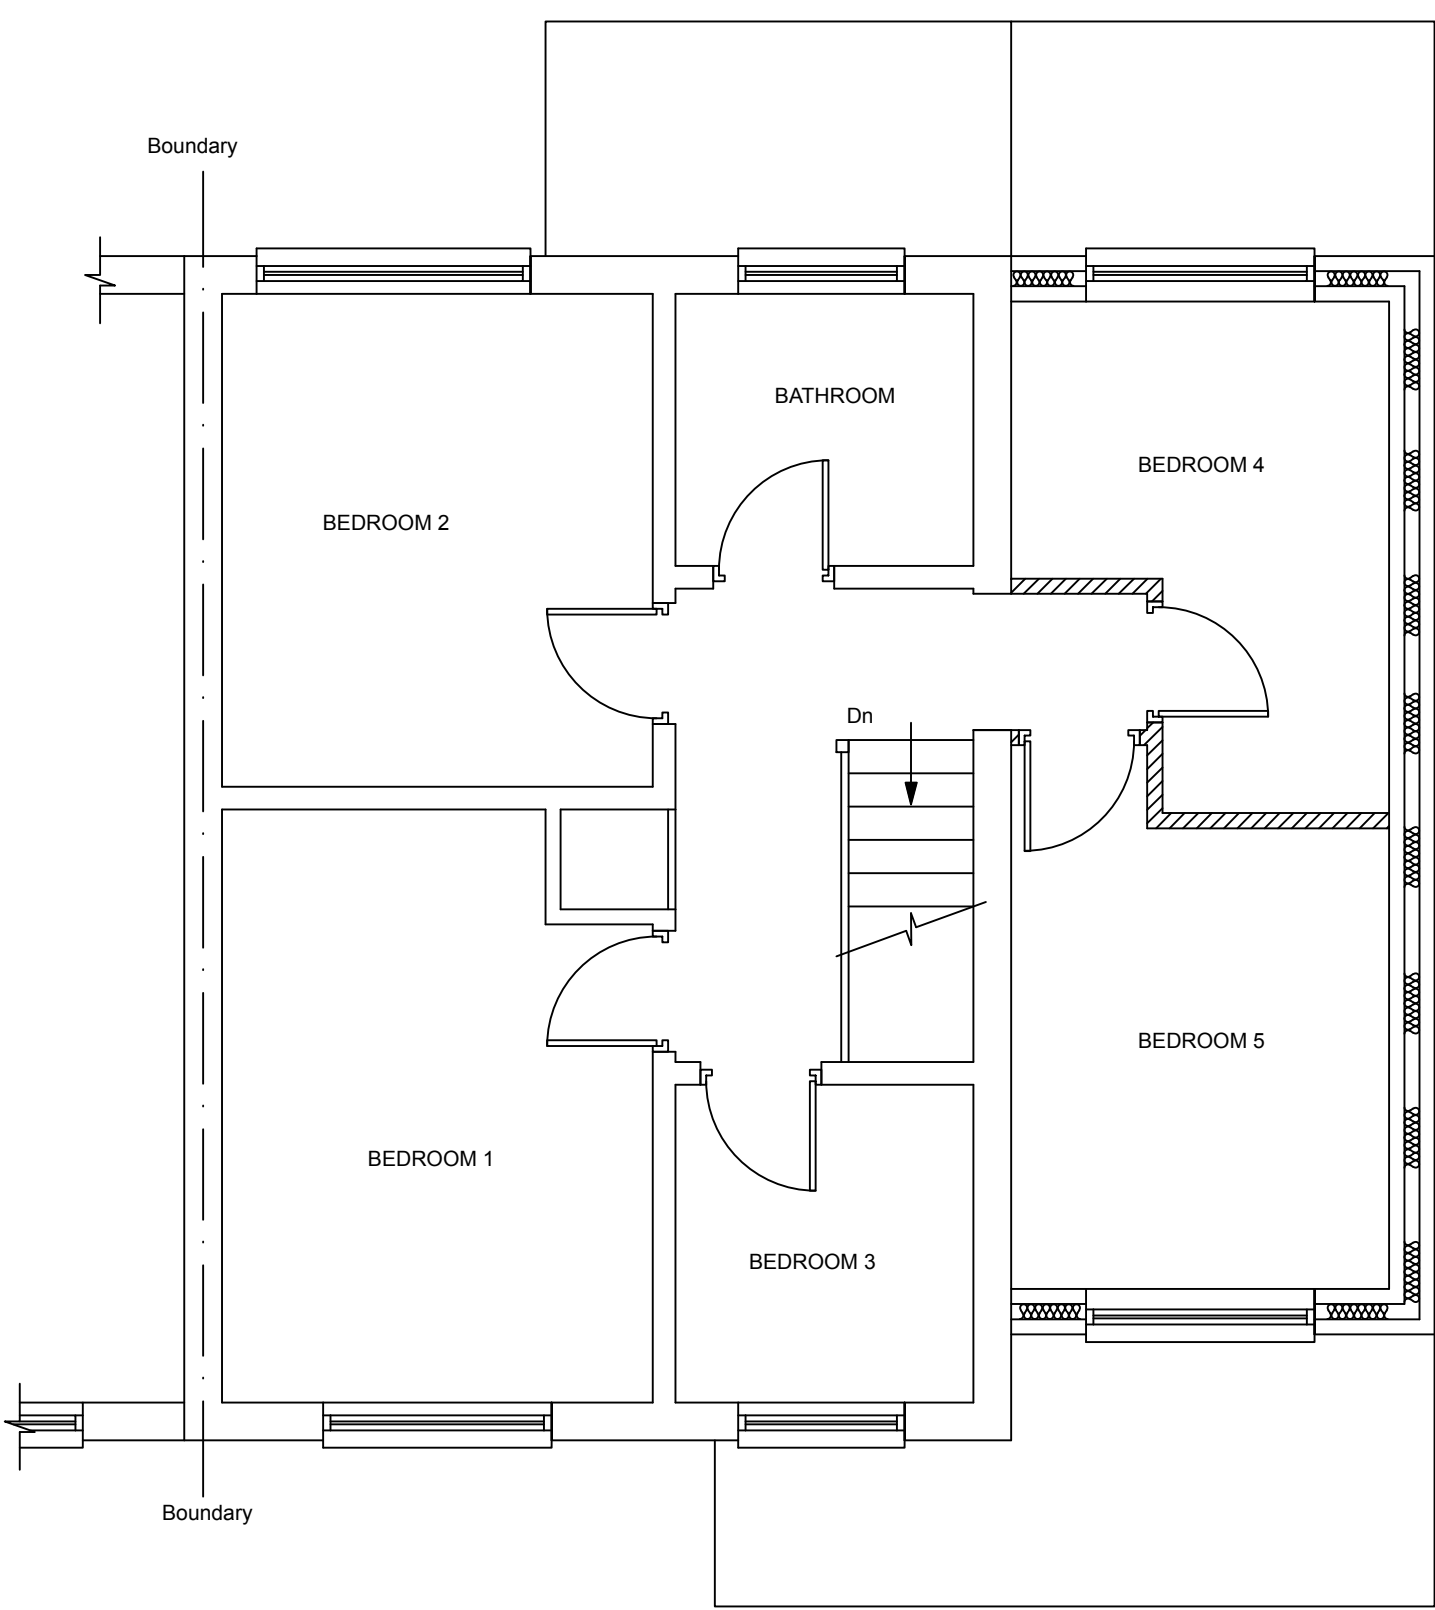

PROPOSED FIRST FLOOR PLAN
(scale 1:50)

0800 464 7001

PROJECT	26 IBBERSON AVENUE, MAPPLEWELL, BARNSELEY S75 6BJ			
	TWO STOREY SIDE EXTENSION			
SCALE	AS SHOWN	DWG NO	FPA1010..	PAGE 01
DRAWN	K. MILLER	DATE	MAY-2021	REV C

THESE DRAWINGS ARE PRODUCED TO OBTAIN PLANNING AND BUILDING REGULATIONS APPROVAL ONLY AND COPYRIGHT OF THE DESIGNER, ALL DIMENSION TO BE CHECKED ON SITE.