


FLOOR PLANS AS EXISTING


PROPOSED RESIDENTIAL DEVELOPMENT
 EBENEZER BUILDING, BARNSELEY ROAD, CUDWORTH, S72 8UU
 DWG No. 641-A01 revB
 SCALE 1:100@A3 SEPTEMBER 2022

REV DATE	ITEM
A 12/06/23	MINOR ALTS
B 04/12/23	REDRAWN

AUTH
 ID
 ID

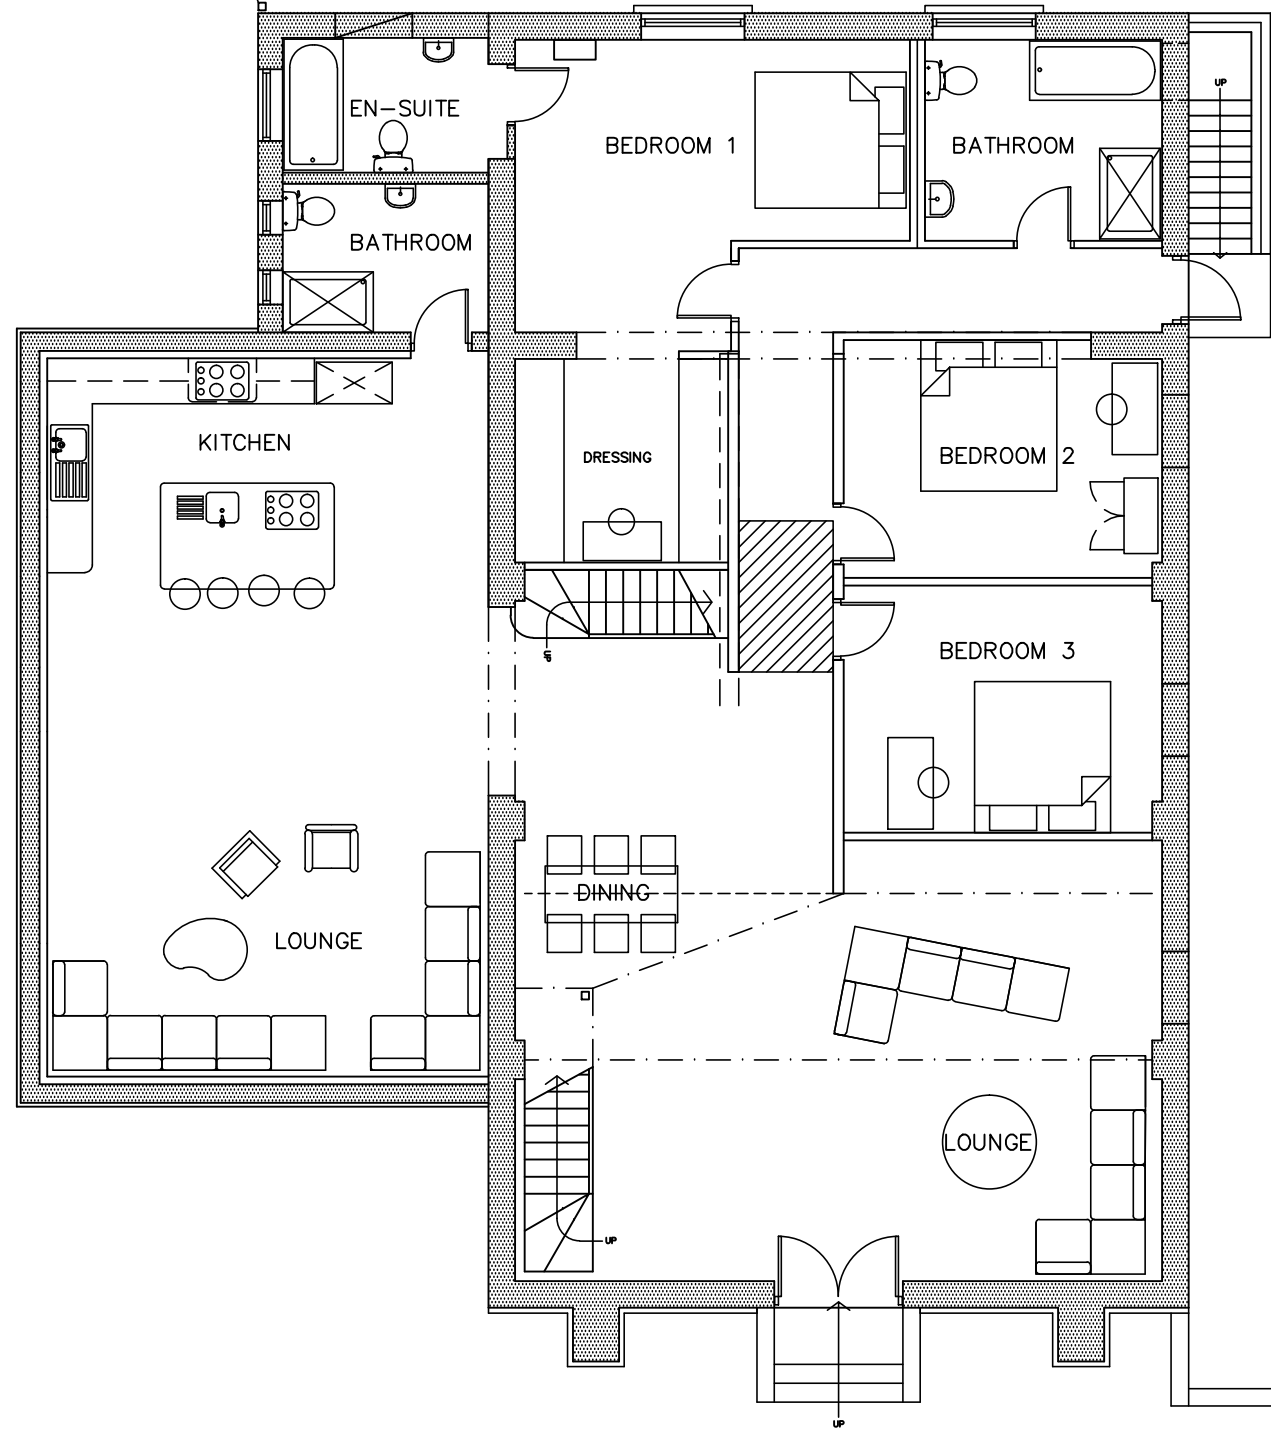

GROUND FLOOR PLAN

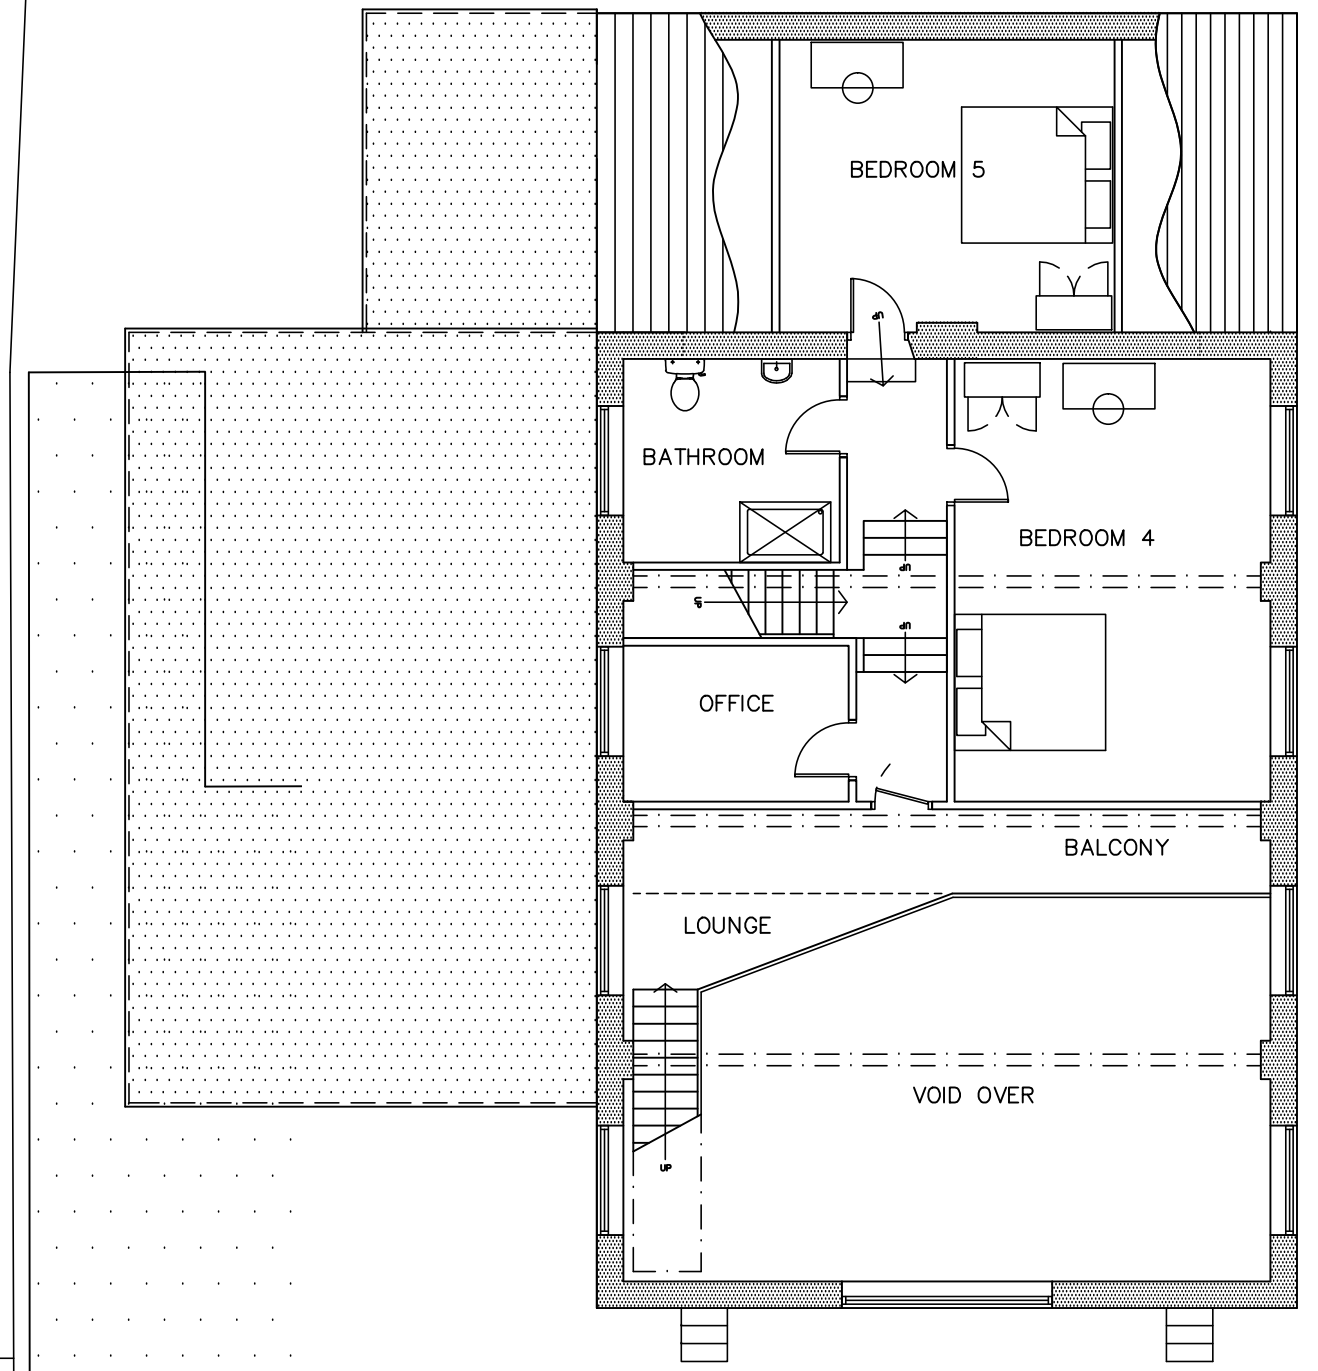

FIRST FLOOR PLAN

102