

Note: Indicative layout based on photographic evidence

EXISTING GARAGE - PRE CONSTRUCTION
GROUND FLOOR PLAN



ALL DIMS IN MILLIMETERS UNLESS NOTED OTHERWISE
DO NOT SCALE EXCEPT FOR PLANNING PURPOSES
IF IN DOUBT - ASK

THIS DRAWING IS CONFIDENTIAL AND IS THE PROPERTY OF
KEENAN PROJECT DESIGNS LTD
© COPYRIGHT

KEENAN
PROJECT
DESIGNS

KEENAN PROJECT DESIGNS

08002335787
INFO@KEENANPROJECTDESIGNS.COM
WWW.KEENANPROJECTDESIGN.COM

CLIENT:
Sean & Leanne Thurlow

DATE:
2/4/26

DRAWN BY:
Richard Obioma


SCALE:
1:50@A3
1:25@A1

ADDRESS:
19 Wellington Cres, Worsbrough, Barnsley S70 4QL

PROJECT LEAD:
George Cristea

DRAWING NO:
3406-1

REV:
C

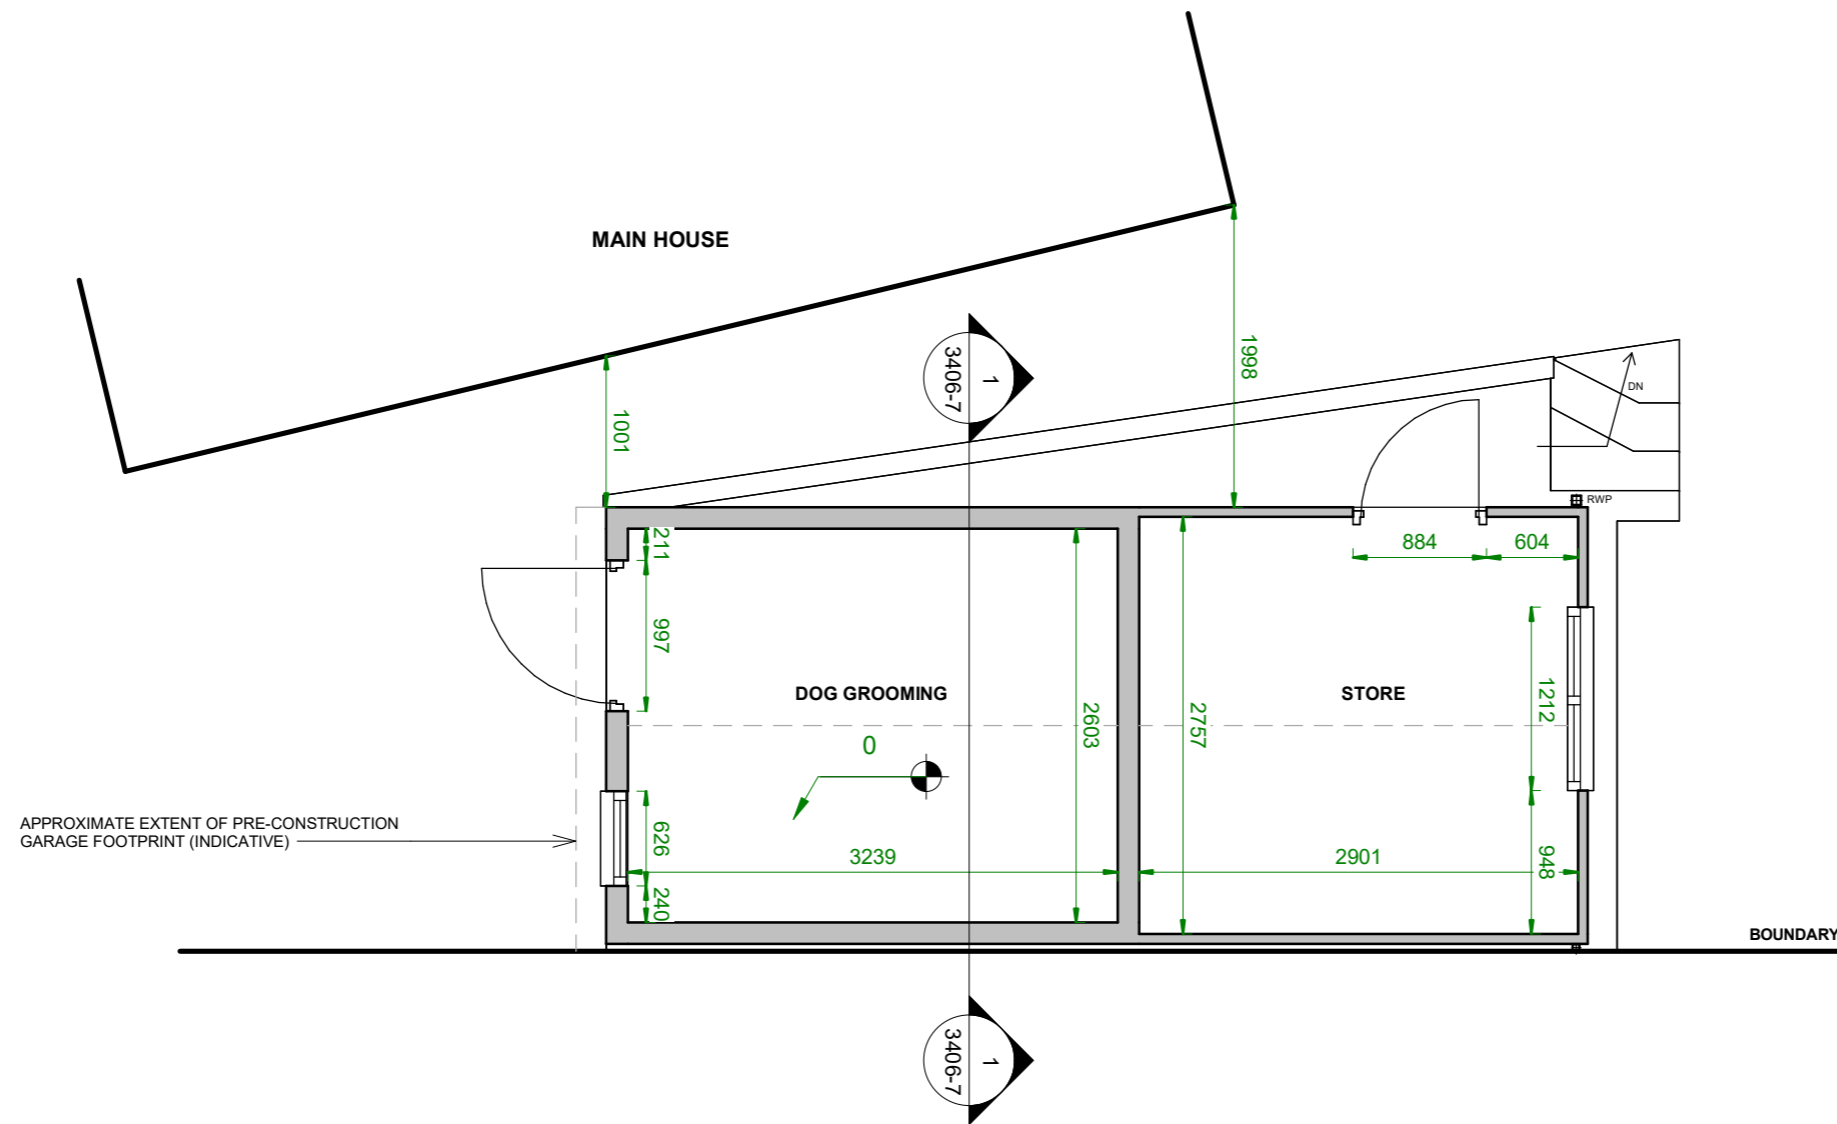

EXISTING GARAGE - POST CONSTRUCTION
GROUND FLOOR PLAN



ALL DIMS IN MILLIMETERS UNLESS NOTED OTHERWISE
DO NOT SCALE EXCEPT FOR PLANNING PURPOSES
IF IN DOUBT - ASK

THIS DRAWING IS CONFIDENTIAL AND IS THE PROPERTY OF
KEENAN PROJECT DESIGNS LTD
© COPYRIGHT

KEENAN
PROJECT
DESIGNS

KEENAN PROJECT DESIGNS

08002335787
INFO@KEENANPROJECTDESIGNS.COM
WWW.KEENANPROJECTDESIGN.COM

CLIENT:
Sean & Leanne Thurlow

ADDRESS:
19 Wellington Cres, Worsbrough, Barnsley S70 4QL

DATE:
2/4/26


PROJECT LEAD:
George Cristea

DRAWN BY:
Richard Obioma

DRAWING NO:
3406-2


SCALE:
1:50@A3
1:25@A1

REV:
C

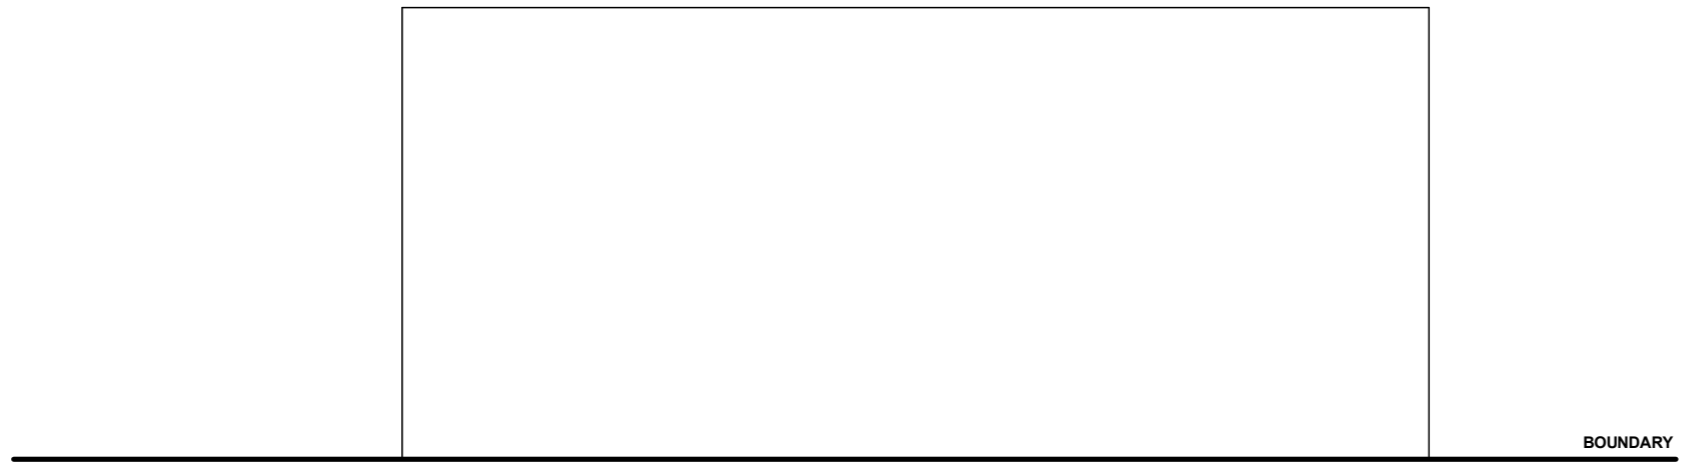

Note: Indicative layout based on photographic evidence

**EXISTING GARAGE - PRE CONSTRUCTION
ROOF PLAN**

 

ALL DIMS IN MILLIMETERS UNLESS NOTED OTHERWISE
DO NOT SCALE EXCEPT FOR PLANNING PURPOSES
IF IN DOUBT - ASK

THIS DRAWING IS CONFIDENTIAL AND IS THE PROPERTY OF
KEENAN PROJECT DESIGNS LTD
© COPYRIGHT

KEENAN
PROJECT
DESIGNS

KEENAN PROJECT DESIGNS

08002335787
INFO@KEENANPROJECTDESIGNS.COM
WWW.KEENANPROJECTDESIGN.COM

CLIENT:

Sean & Leanne Thurlow

DATE:

2/4/26

DRAWN BY:

Richard Obioma

SCALE:

1:50@A3

1:25@A1

ADDRESS:

19 Wellington Cres, Worsbrough, Barnsley S70 4QL

PROJECT LEAD:


George Cristea

DRAWING NO:


3406-3

REV:

C

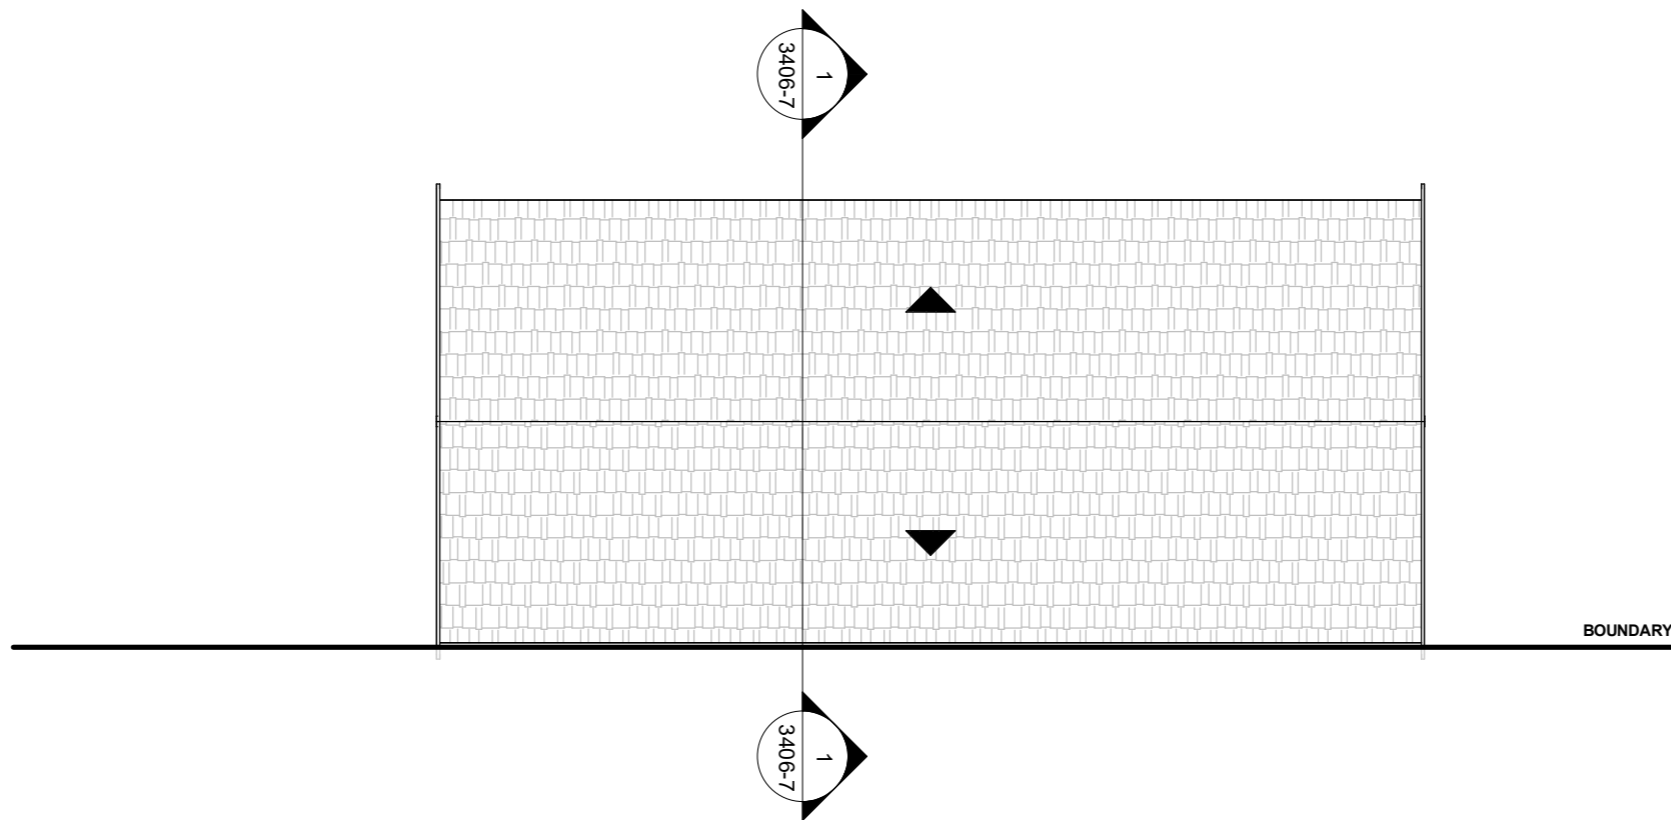

EXISTING GARAGE - POST CONSTRUCTION
ROOF PLAN

 

ALL DIMS IN MILLIMETERS UNLESS NOTED OTHERWISE
DO NOT SCALE EXCEPT FOR PLANNING PURPOSES
IF IN DOUBT - ASK

THIS DRAWING IS CONFIDENTIAL AND IS THE PROPERTY OF
KEENAN PROJECT DESIGNS LTD
© COPYRIGHT

KEENAN
PROJECT
DESIGNS

KEENAN PROJECT DESIGNS

08002335787
INFO@KEENANPROJECTDESIGNS.COM
WWW.KEENANPROJECTDESIGN.COM

CLIENT:
Sean & Leanne Thurlow

ADDRESS:
19 Wellington Cres, Worsbrough, Barnsley S70 4QL

DATE:
2/4/26


PROJECT LEAD:
George Cristea

DRAWN BY:
Richard Obioma


DRAWING NO:
3406-4

SCALE:
1:50@A3
1:25@A1


REV:
C

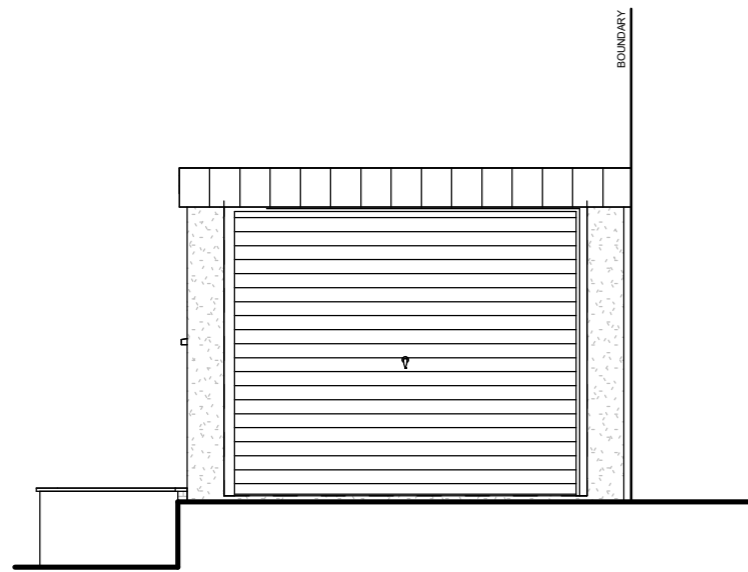


EXISTING GARAGE - PRE CONSTRUCTION
FRONT ELEVATION

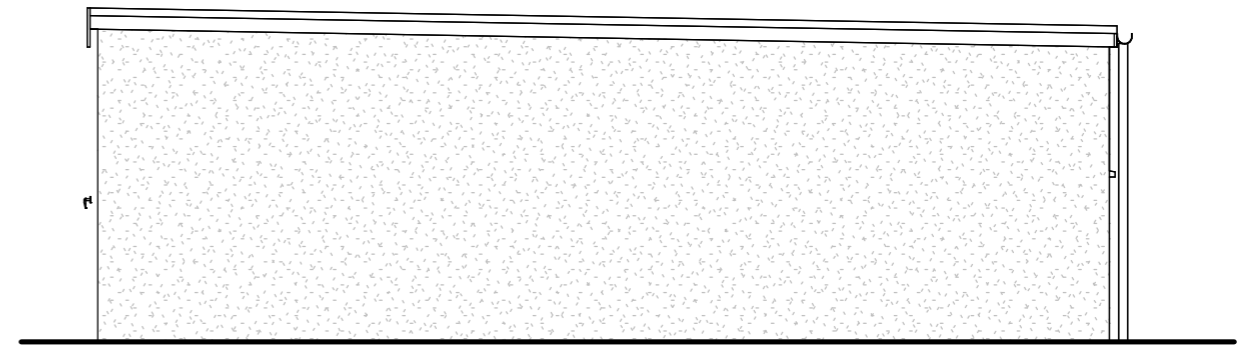

EXISTING GARAGE - PRE CONSTRUCTION
SIDE ELEVATION

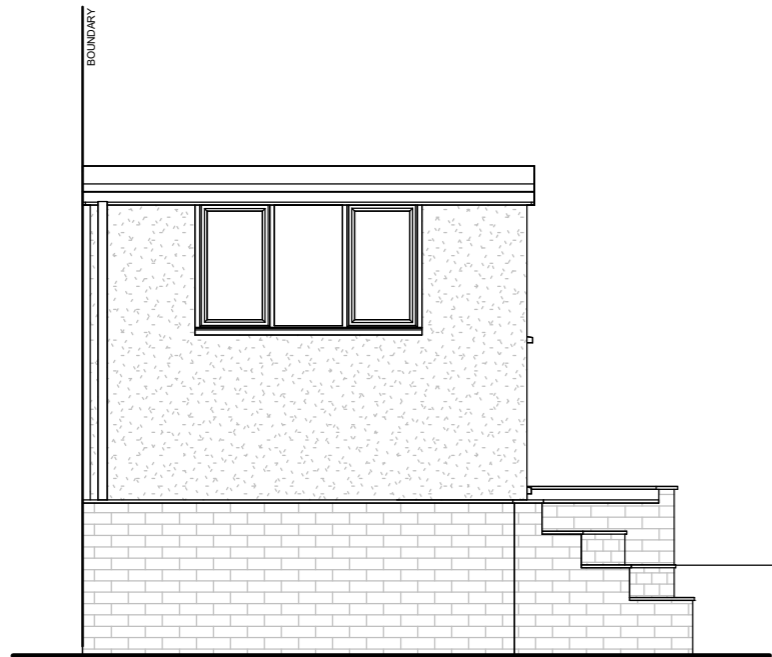


EXISTING GARAGE - PRE CONSTRUCTION
REAR ELEVATION

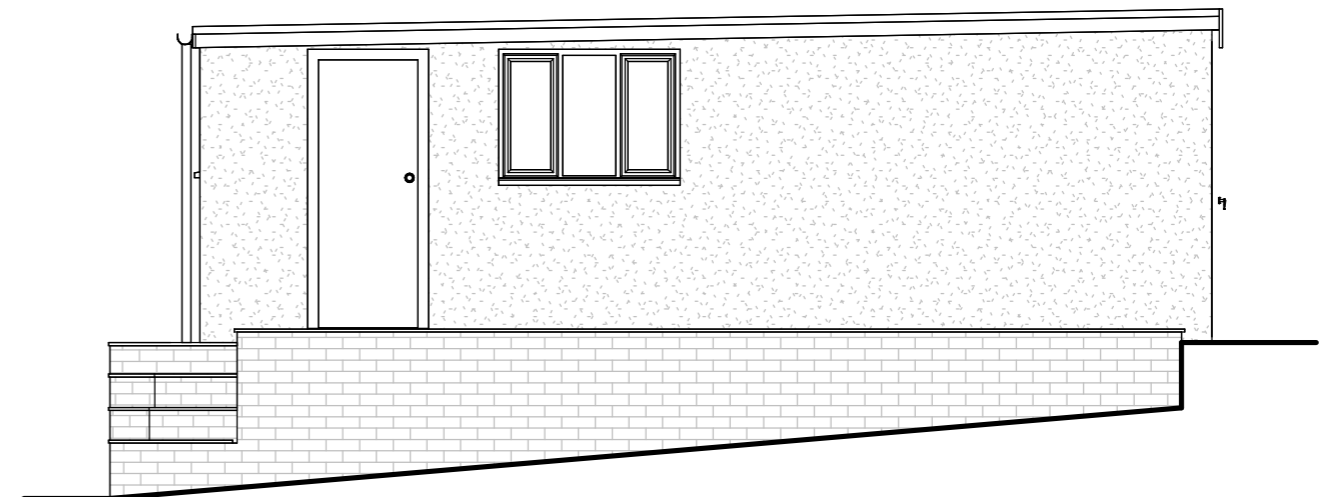

EXISTING GARAGE - PRE CONSTRUCTION
SIDE ELEVATION

Note: Indicative layout based on photographic evidence

 

ALL DIMS IN MILLIMETERS UNLESS NOTED OTHERWISE
DO NOT SCALE EXCEPT FOR PLANNING PURPOSES
IF IN DOUBT - ASK

THIS DRAWING IS CONFIDENTIAL AND IS THE PROPERTY OF
KEENAN PROJECT DESIGNS LTD
© COPYRIGHT

KEENAN
PROJECT
DESIGNS

KEENAN PROJECT DESIGNS

08002335787
INFO@KEENANPROJECTDESIGNS.COM
WWW.KEENANPROJECTDESIGN.COM

CLIENT:

Sean & Leanne Thurlow

DATE:

2/4/26

DRAWN BY:

Richard Obioma

SCALE:

1:50@A3

1:25@A1

ADDRESS:

19 Wellington Cres, Worsbrough, Barnsley S70 4QL

PROJECT LEAD:


George Cristea

DRAWING NO:


3406-5

REV:


C

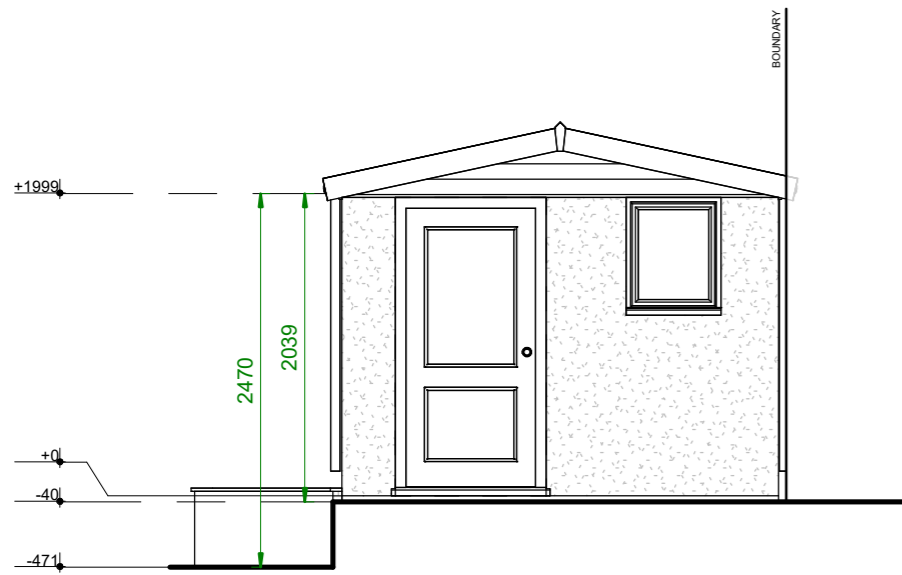


EXISTING GARAGE - POST CONSTRUCTION
FRONT ELEVATION

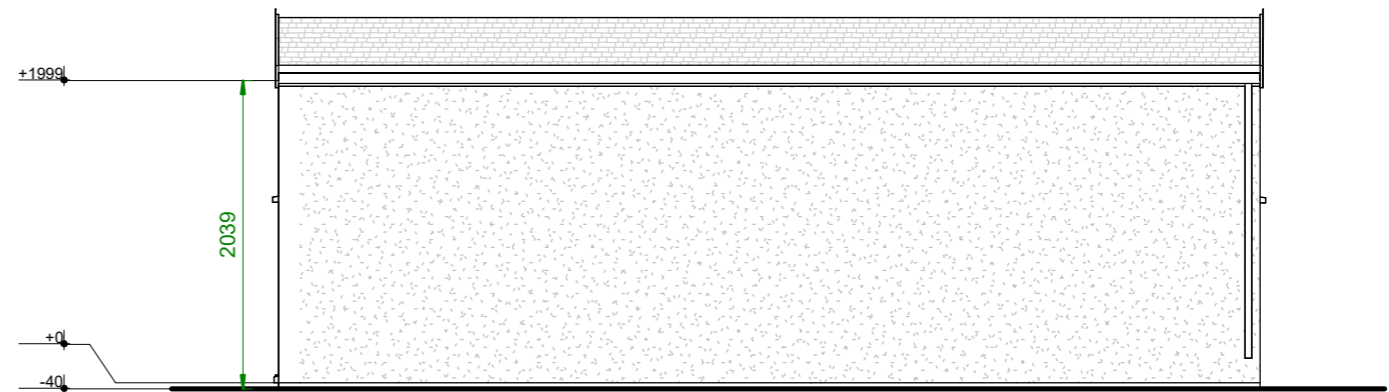


EXISTING GARAGE - POST CONSTRUCTION
SIDE ELEVATION

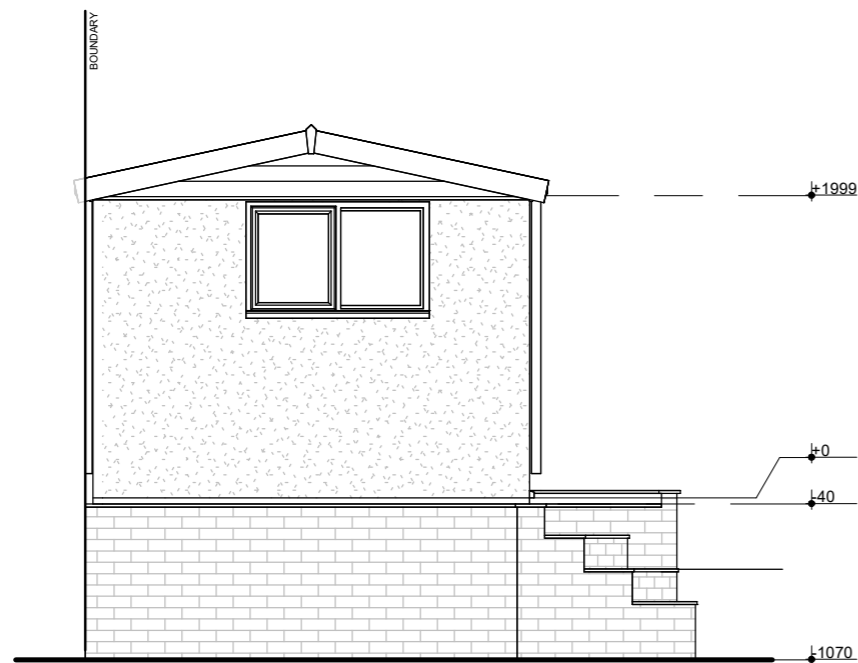

EXISTING GARAGE - POST CONSTRUCTION
REAR ELEVATION

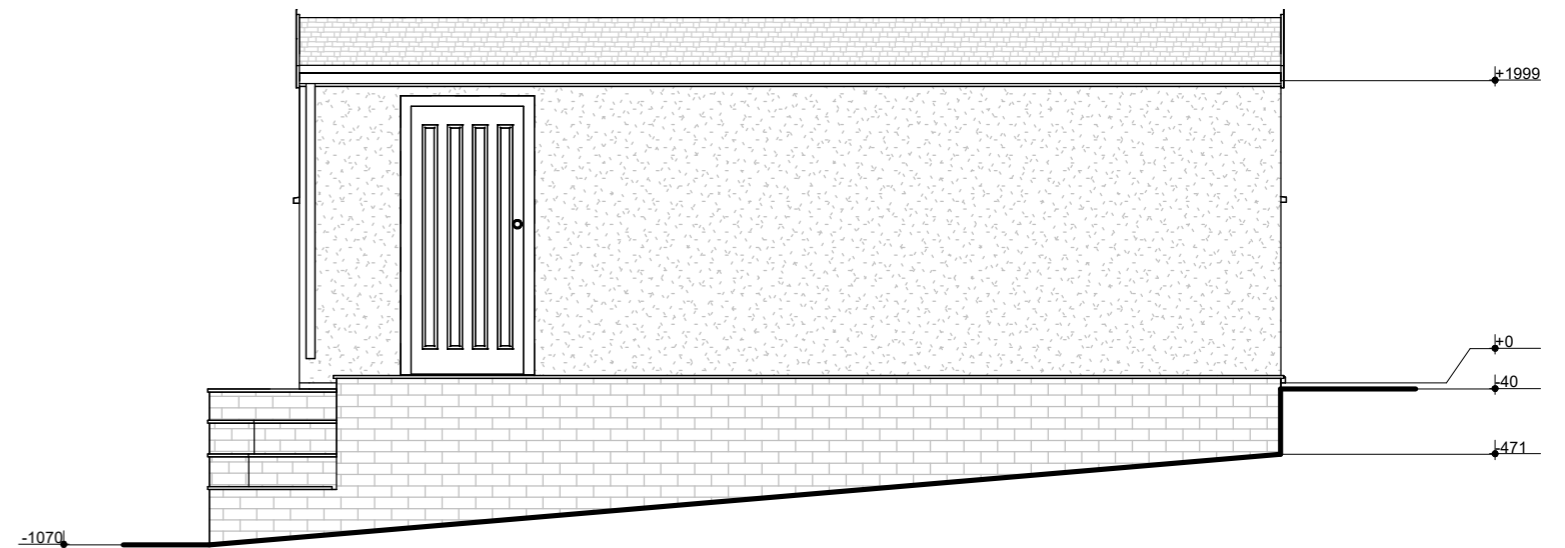

EXISTING GARAGE - POST CONSTRUCTION
SIDE ELEVATION

 

ALL DIMS IN MILLIMETERS UNLESS NOTED OTHERWISE
DO NOT SCALE EXCEPT FOR PLANNING PURPOSES
IF IN DOUBT - ASK

THIS DRAWING IS CONFIDENTIAL AND IS THE PROPERTY OF
KEENAN PROJECT DESIGNS LTD
© COPYRIGHT

KEENAN
PROJECT
DESIGNS

KEENAN PROJECT DESIGNS

08002335787
INFO@KEENANPROJECTDESIGNS.COM
WWW.KEENANPROJECTDESIGN.COM

CLIENT:

Sean & Leanne Thurlow

DATE:

2/4/26

DRAWN BY:

Richard Obioma

SCALE:

1:50@A3
1:25@A1

ADDRESS:

19 Wellington Cres, Worsbrough, Barnsley S70 4QL

PROJECT LEAD:


George Cristea

DRAWING NO:

3406-6

REV:

C

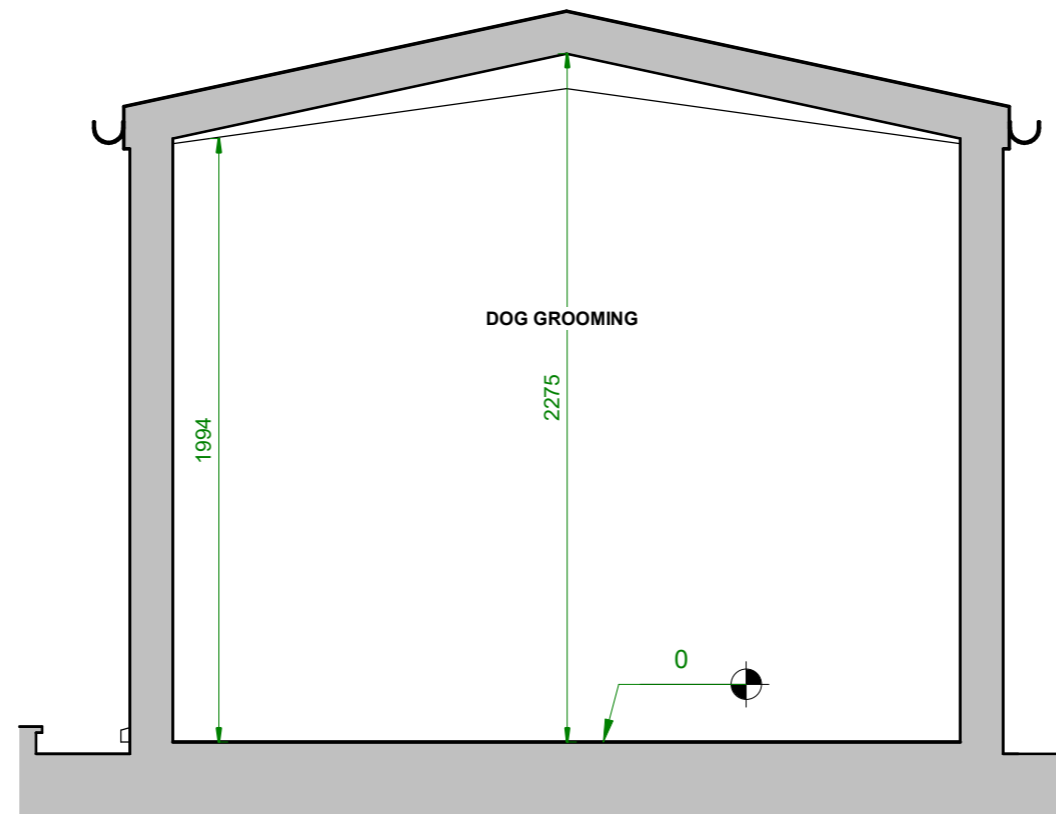

EXISTING GARAGE - POST CONSTRUCTION SECTION



ALL DIMS IN MILLIMETERS UNLESS NOTED OTHERWISE
DO NOT SCALE EXCEPT FOR PLANNING PURPOSES
IF IN DOUBT - ASK

THIS DRAWING IS CONFIDENTIAL AND IS THE PROPERTY OF
KEENAN PROJECT DESIGNS LTD
© COPYRIGHT

KEENAN
PROJECT
DESIGNS

KEENAN PROJECT DESIGNS

08002335787
INFO@KEENANPROJECTDESIGNS.COM
WWW.KEENANPROJECTDESIGN.COM

CLIENT:
Sean & Leanne Thurlow

ADDRESS:
19 Wellington Cres, Worsbrough, Barnsley S70 4QL

DATE:
2/4/26

PROJECT LEAD:
George Cristea

DRAWN BY:
Richard Obioma


DRAWING NO:
3406-7

SCALE:
1:25@A3


REV:
C



LOCATION PLAN

 

BLOCK MAP

 

ALL DIMS IN MILLIMETERS UNLESS NOTED OTHERWISE
DO NOT SCALE EXCEPT FOR PLANNING PURPOSES
IF IN DOUBT - ASK

THIS DRAWING IS CONFIDENTIAL AND IS THE PROPERTY OF
KEENAN PROJECT DESIGNS LTD
© COPYRIGHT

KEENAN
PROJECT
DESIGNS

KEENAN PROJECT DESIGNS

08002335787
INFO@KEENANPROJECTDESIGNS.COM
WWW.KEENANPROJECTDESIGN.COM

CLIENT:

Sean & Leanne Thurlow

ADDRESS:

19 Wellington Cres, Worsbrough, Barnsley S70 4QL

DATE:

2/4/26

PROJECT LEAD:

George Cristea

DRAWN BY:

Richard Obioma

DRAWING NO:

3406-8

SCALE:

1:1250

1:500

REV:

C