



FRONT (WEST) ELEVATION

SIDE (SOUTH) ELEVATION

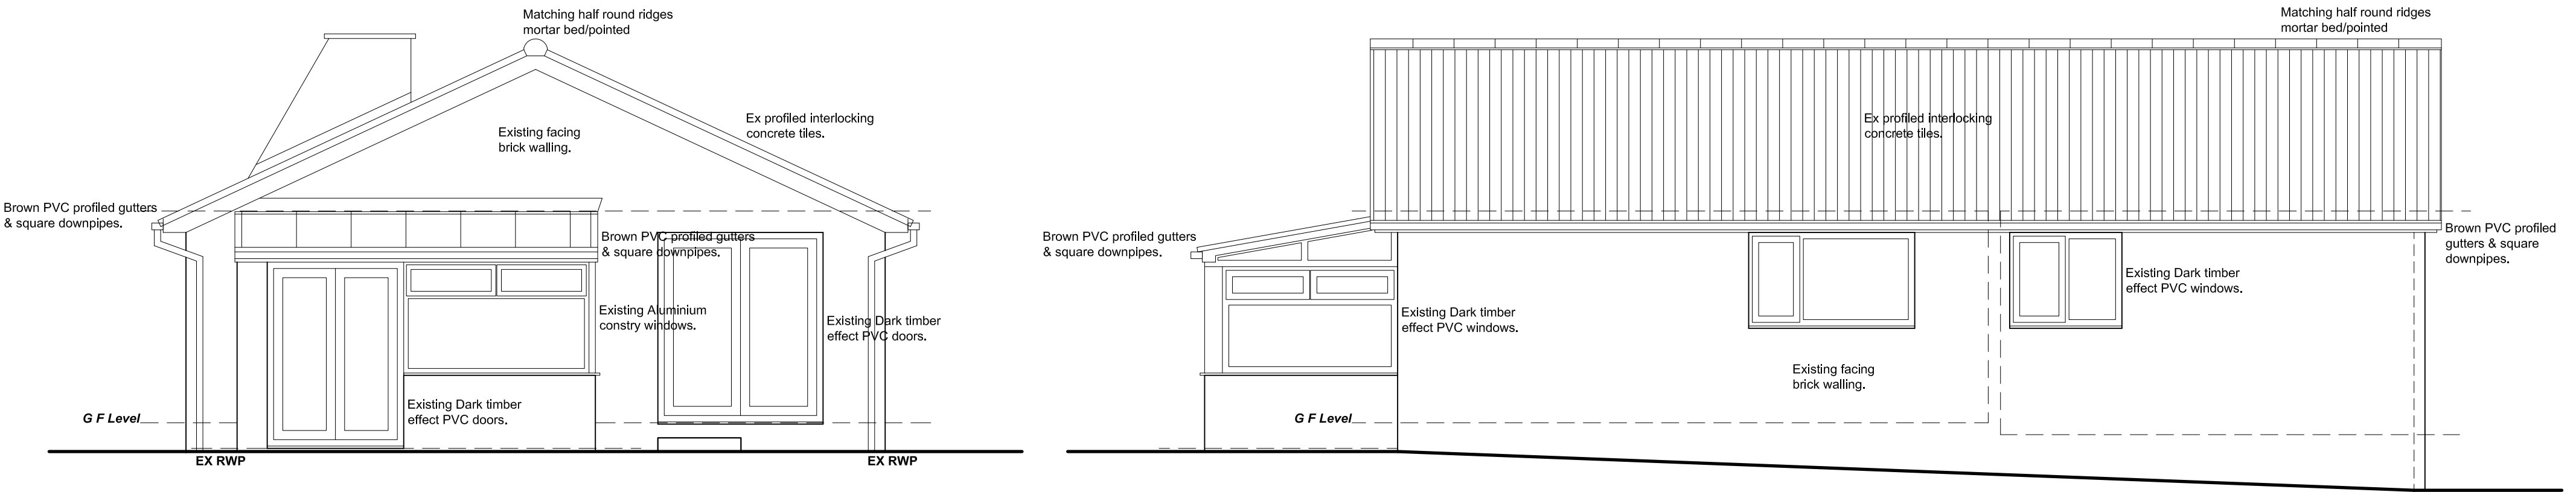

REAR (EAST) ELEVATION

SIDE (NORTH) ELEVATION

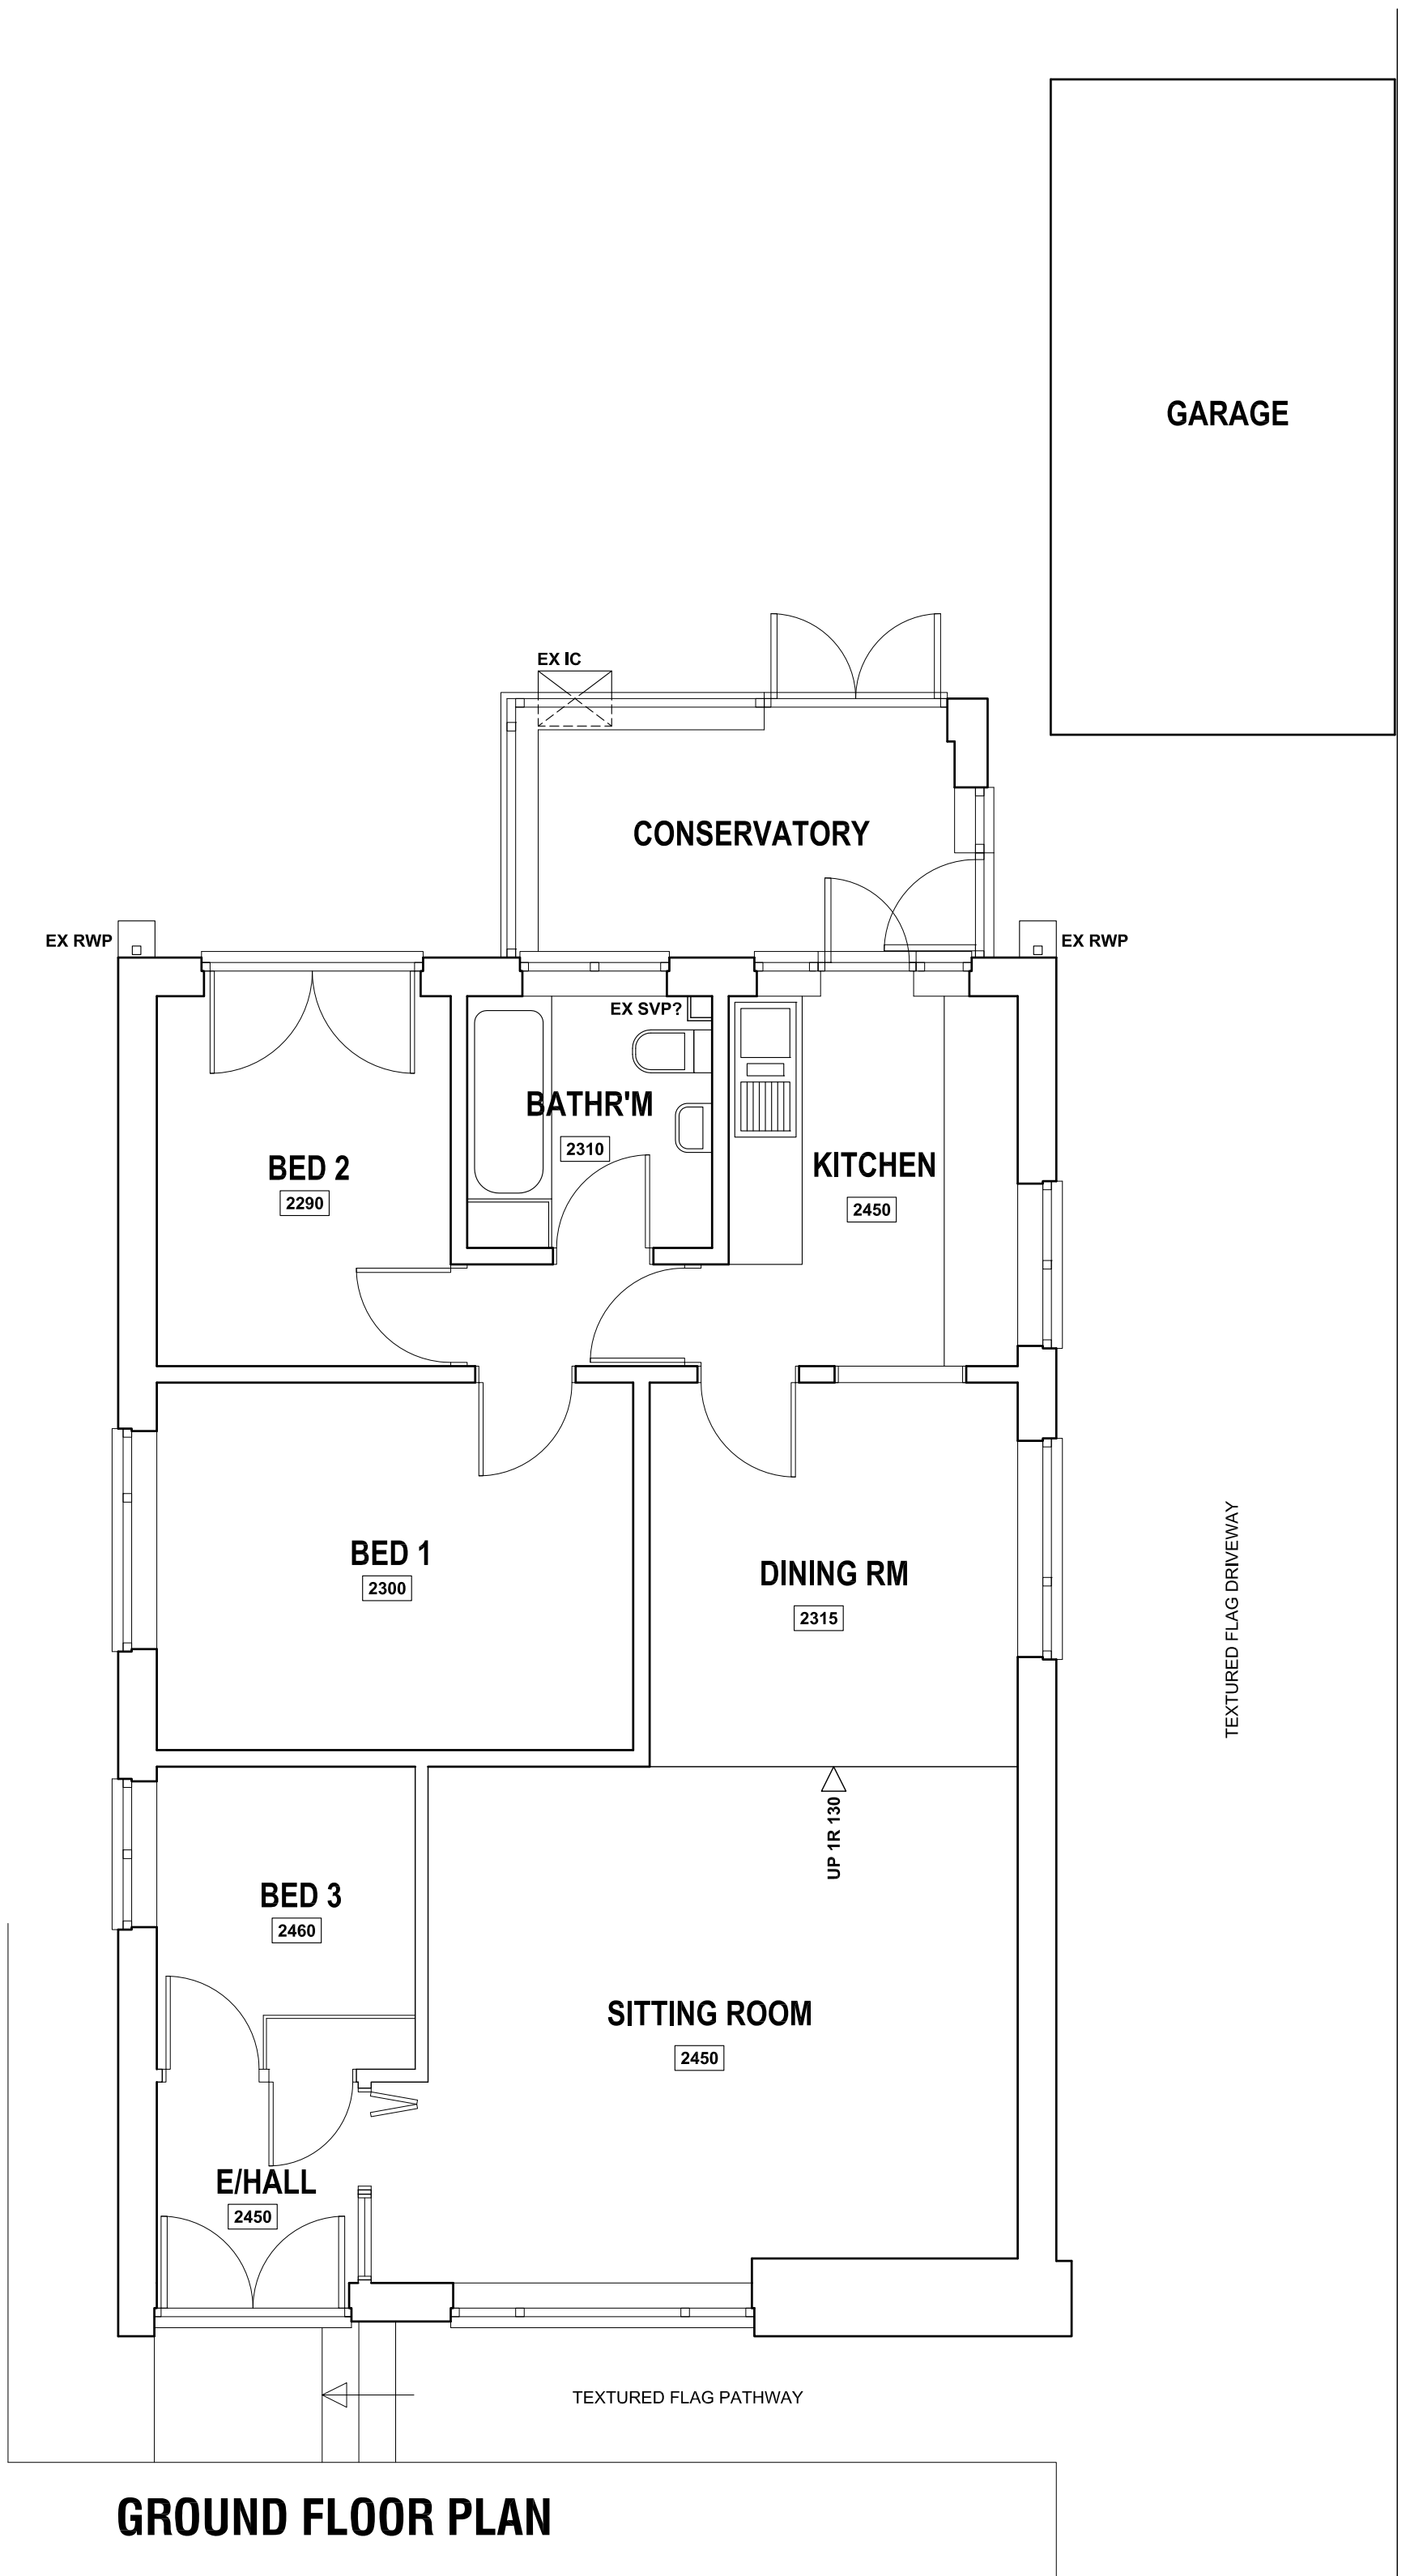

GROUND FLOOR PLAN

Revision	Date	Description
10 CROFT DRIVE, MILLHOUSE GREEN, SHEFFIELD, S36 9NE.		
SURVEY Plans & Elevations.		
Mr & Mrs Simpson.		
 JE Architectural Ltd 23 Windmill Road, Wombwell, Barnsley, S73 8PW. Tel: 01226 754507 Email: jeald@btconnect.com		
This drawing and the copyright is the Architectural Company's property and maybe used or reproduced only by agreement. All Dimensions in Millimetres Unless specified otherwise and subject to verification on site.		
Scale: 1:50 @ A1		Date: SEPT 2023
Ref: 202305		Drwg No: 01
0 cm	2 cm	4 cm