


EXISTING FRONT ELEVATION

1 : 50

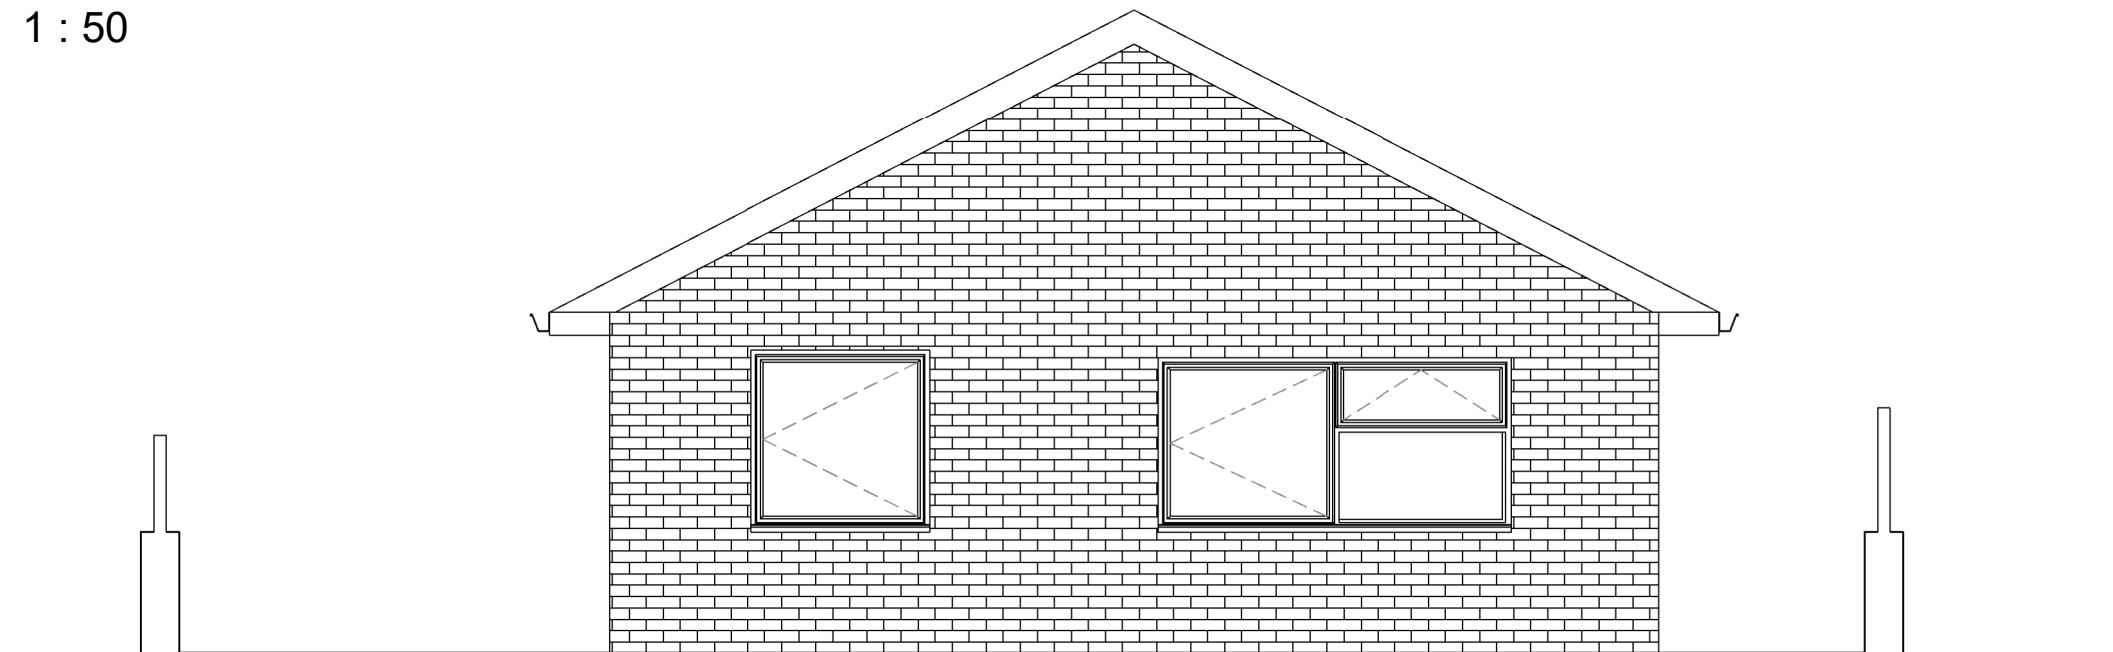

EXISTING REAR ELEVATION

1 : 50

Client

PAUL & BEVERLEY
HARPER

Job Title

CATANIA RISE
DARFIELD
BARNSELY
S73 9QZ



PLAN-IT
DESIGN STUDIO
5 Woodroyd Gardens
Barnsley, S. Yorks, S73 0HB
T: 01226 871 755
W: planitdesign.studio

Drawing Title

EXISTING ELEVATIONS
SHEET 1

Drawing Status

PLANNING ISSUE

Drawing No

P-03

Issue

-

Scale at A3

1 : 50

Issue	Date	Comment
-	27.03.26	PLANNING ISSUE