


NOTE: ALL DIMENSIONS SHOWN  
ARE PROVISIONAL DIMENSIONS  
ONLY & SHOULD NOT BE READ AS  
EXACT MEASUREMENTS.  
THESE MAY NEED TO BE ALTERED  
DUE TO SITE CONSTRAINTS/  
INSPECTION  
THE DRAWINGS AND DESIGN ARE  
THE COPYRIGHT OF YCP LTD &  
SHOULD NOT BE RE-PRODUCED  
WITHOUT PRIOR PERMISSION



PLOT 4  
PROPOSED SOUTH EAST ELEVATIONS



PLOT 4  
PROPOSED NORTH WEST ELEVATION

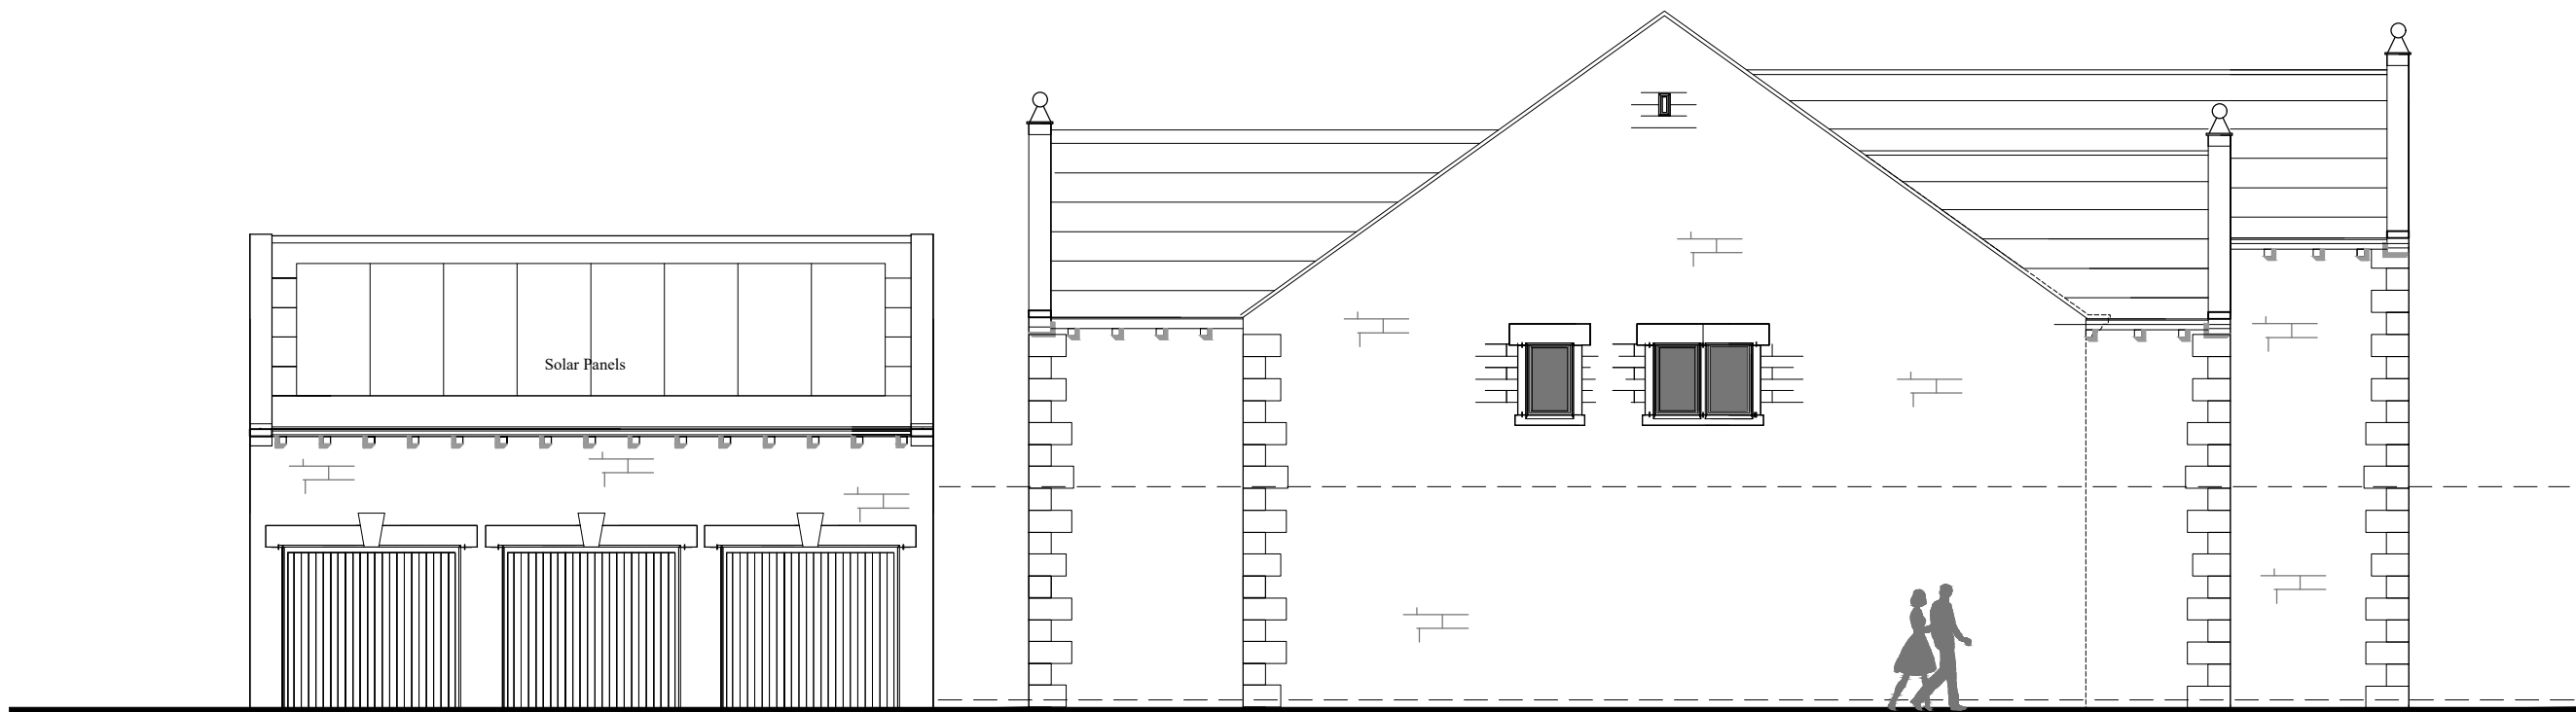

PLOT 4  
PROPOSED SOUTH WEST ELEVATIONS



PLOT 4  
PROPOSED NORTH EAST ELEVATIONS

|                                              |  |                  |  |
|----------------------------------------------|--|------------------|--|
| DRAWING DESCRIPTION                          |  |                  |  |
| PLOT 4<br>PROPOSED ELEVATIONS                |  |                  |  |
| JOB TITLE                                    |  |                  |  |
| ROYD MOOR FARM, ROYD MOOR<br>ROAD THURLSTONE |  |                  |  |
| CLIENT                                       |  |                  |  |
| KINGSMAN HOMES                               |  |                  |  |
| DRAWN BY                                     |  | SCALE 1:100 @ A1 |  |
| DATE                                         |  | REVISION         |  |
| JUNE 2022                                    |  | 2036-00-10       |  |
| CHECKED                                      |  | G                |  |



L'Arche Developments (Thurston) Ltd  
1 The Square  
The Old Rectory  
H24 6DT  
Company Regd 01531610 (14/03/2021)  
Clare Park Road, Thurston, Thurston, Thurston, Thurston