






Front Elevation

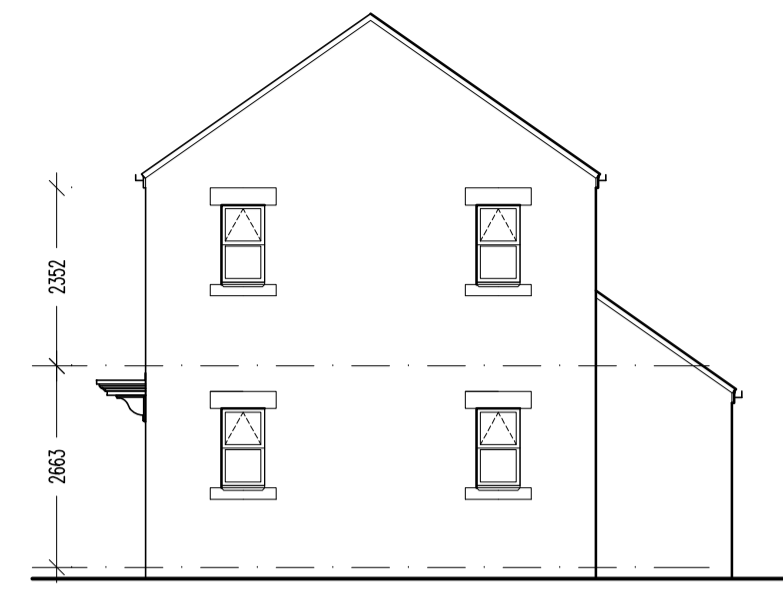


Side Elevation

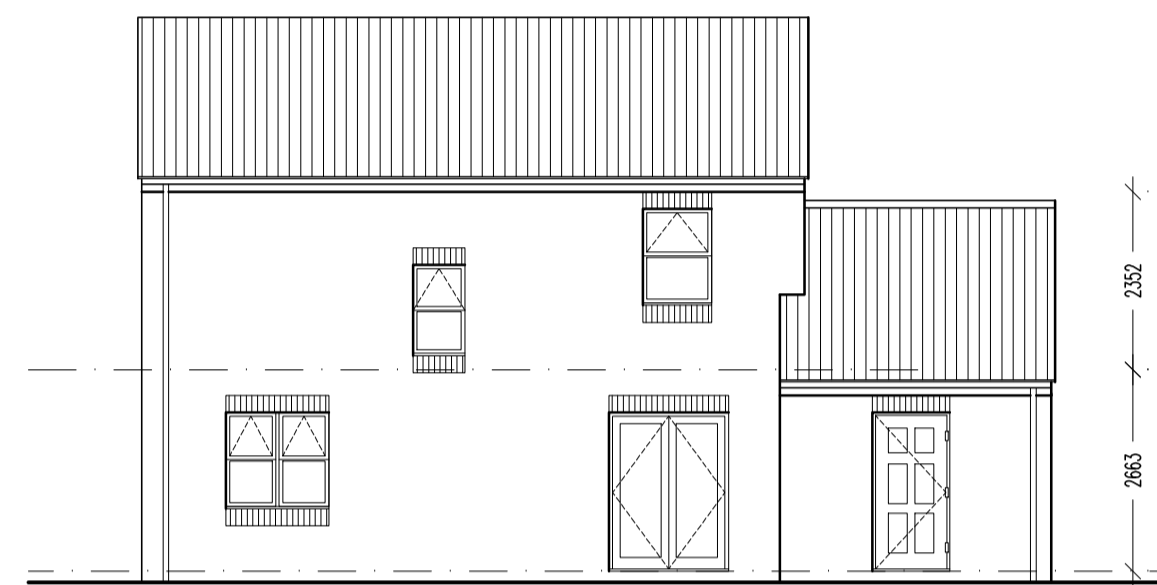


Rear Elevation

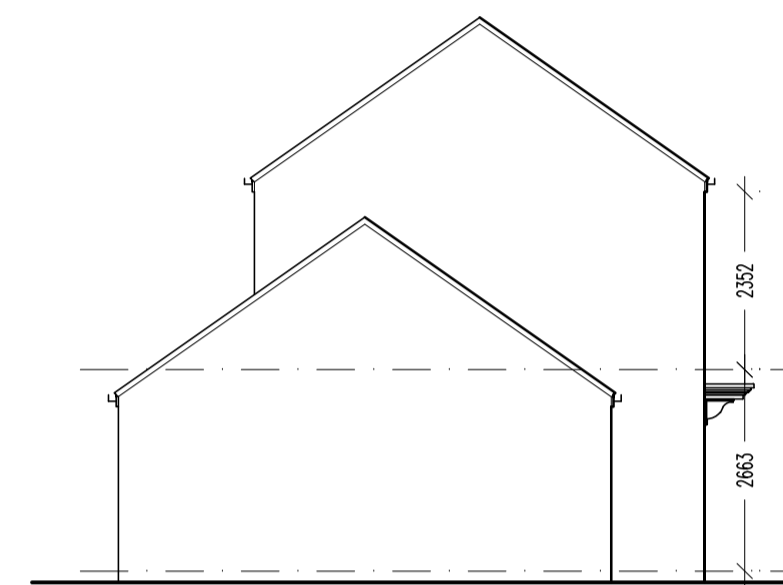


Side Elevation

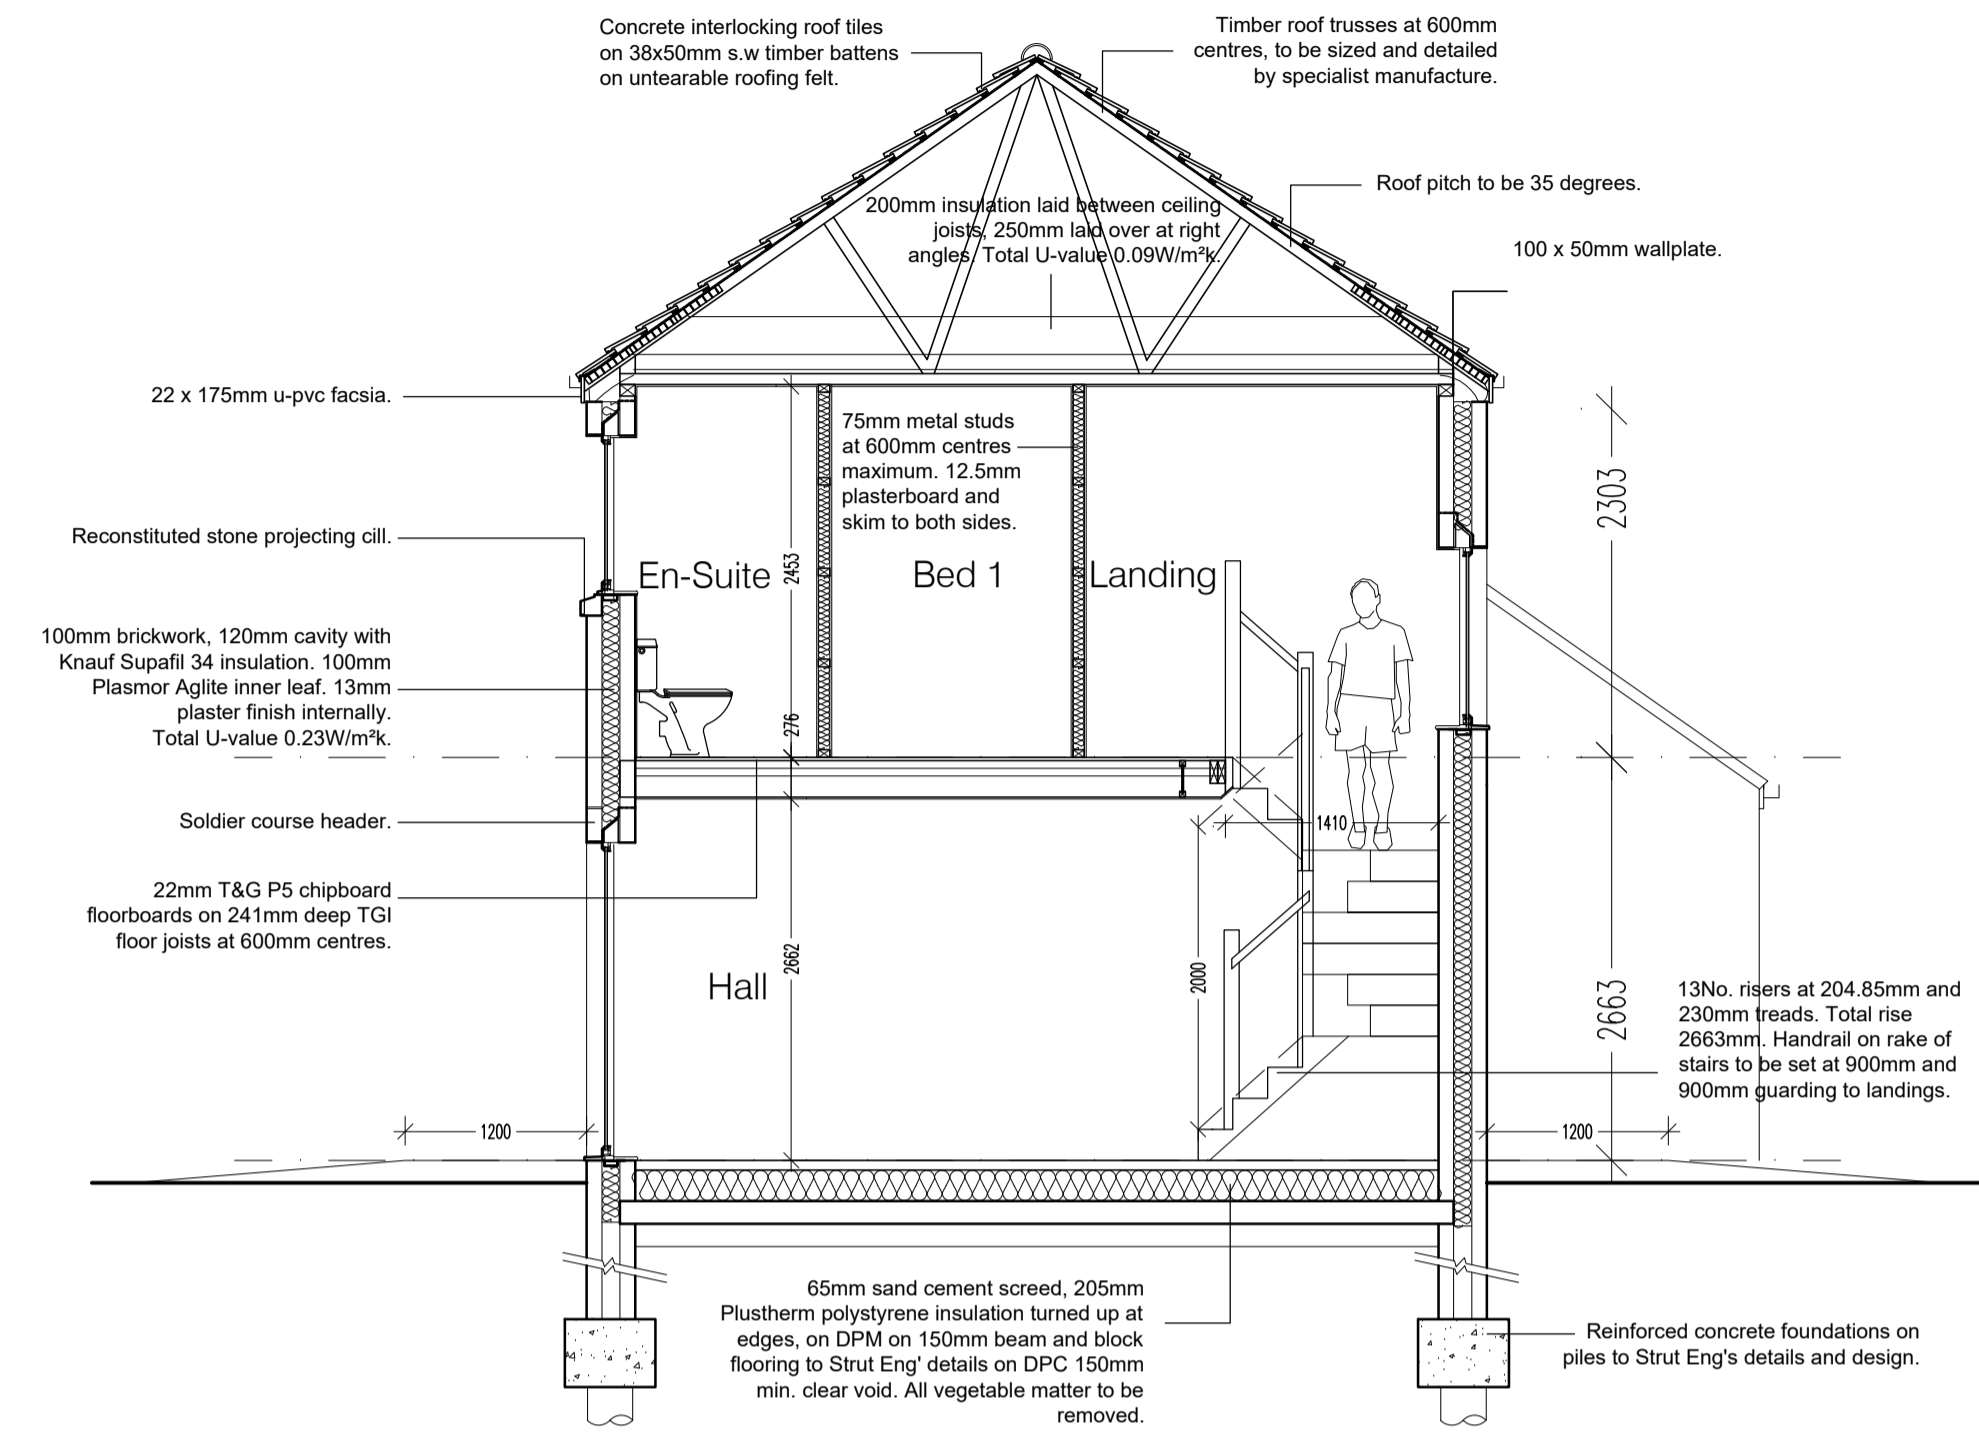

Section A-A

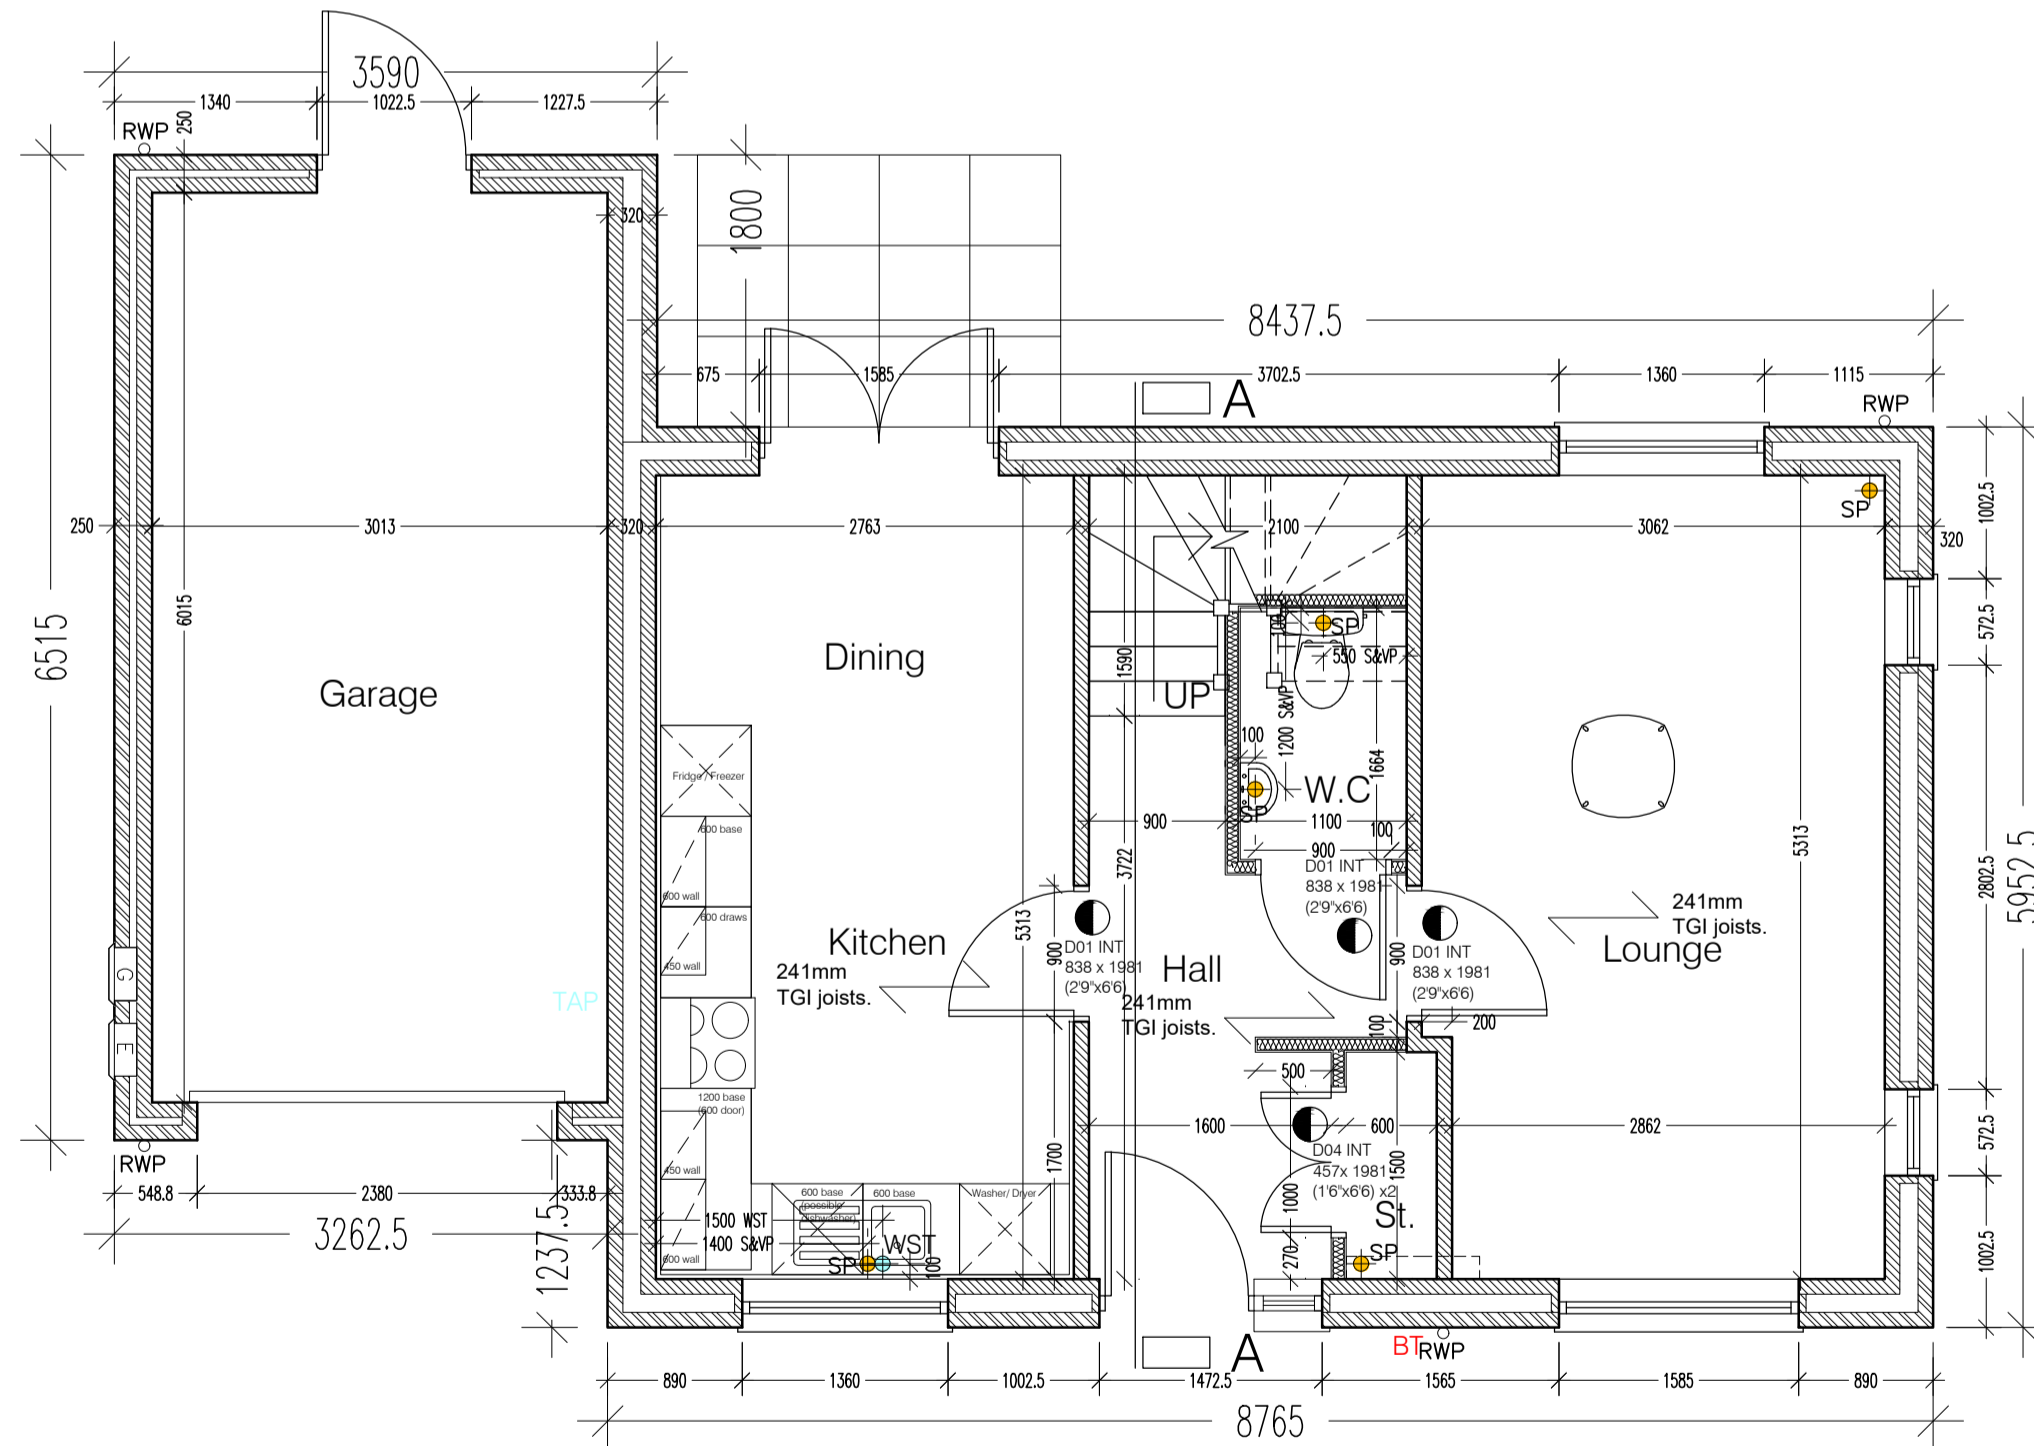

Ground Floor Plan

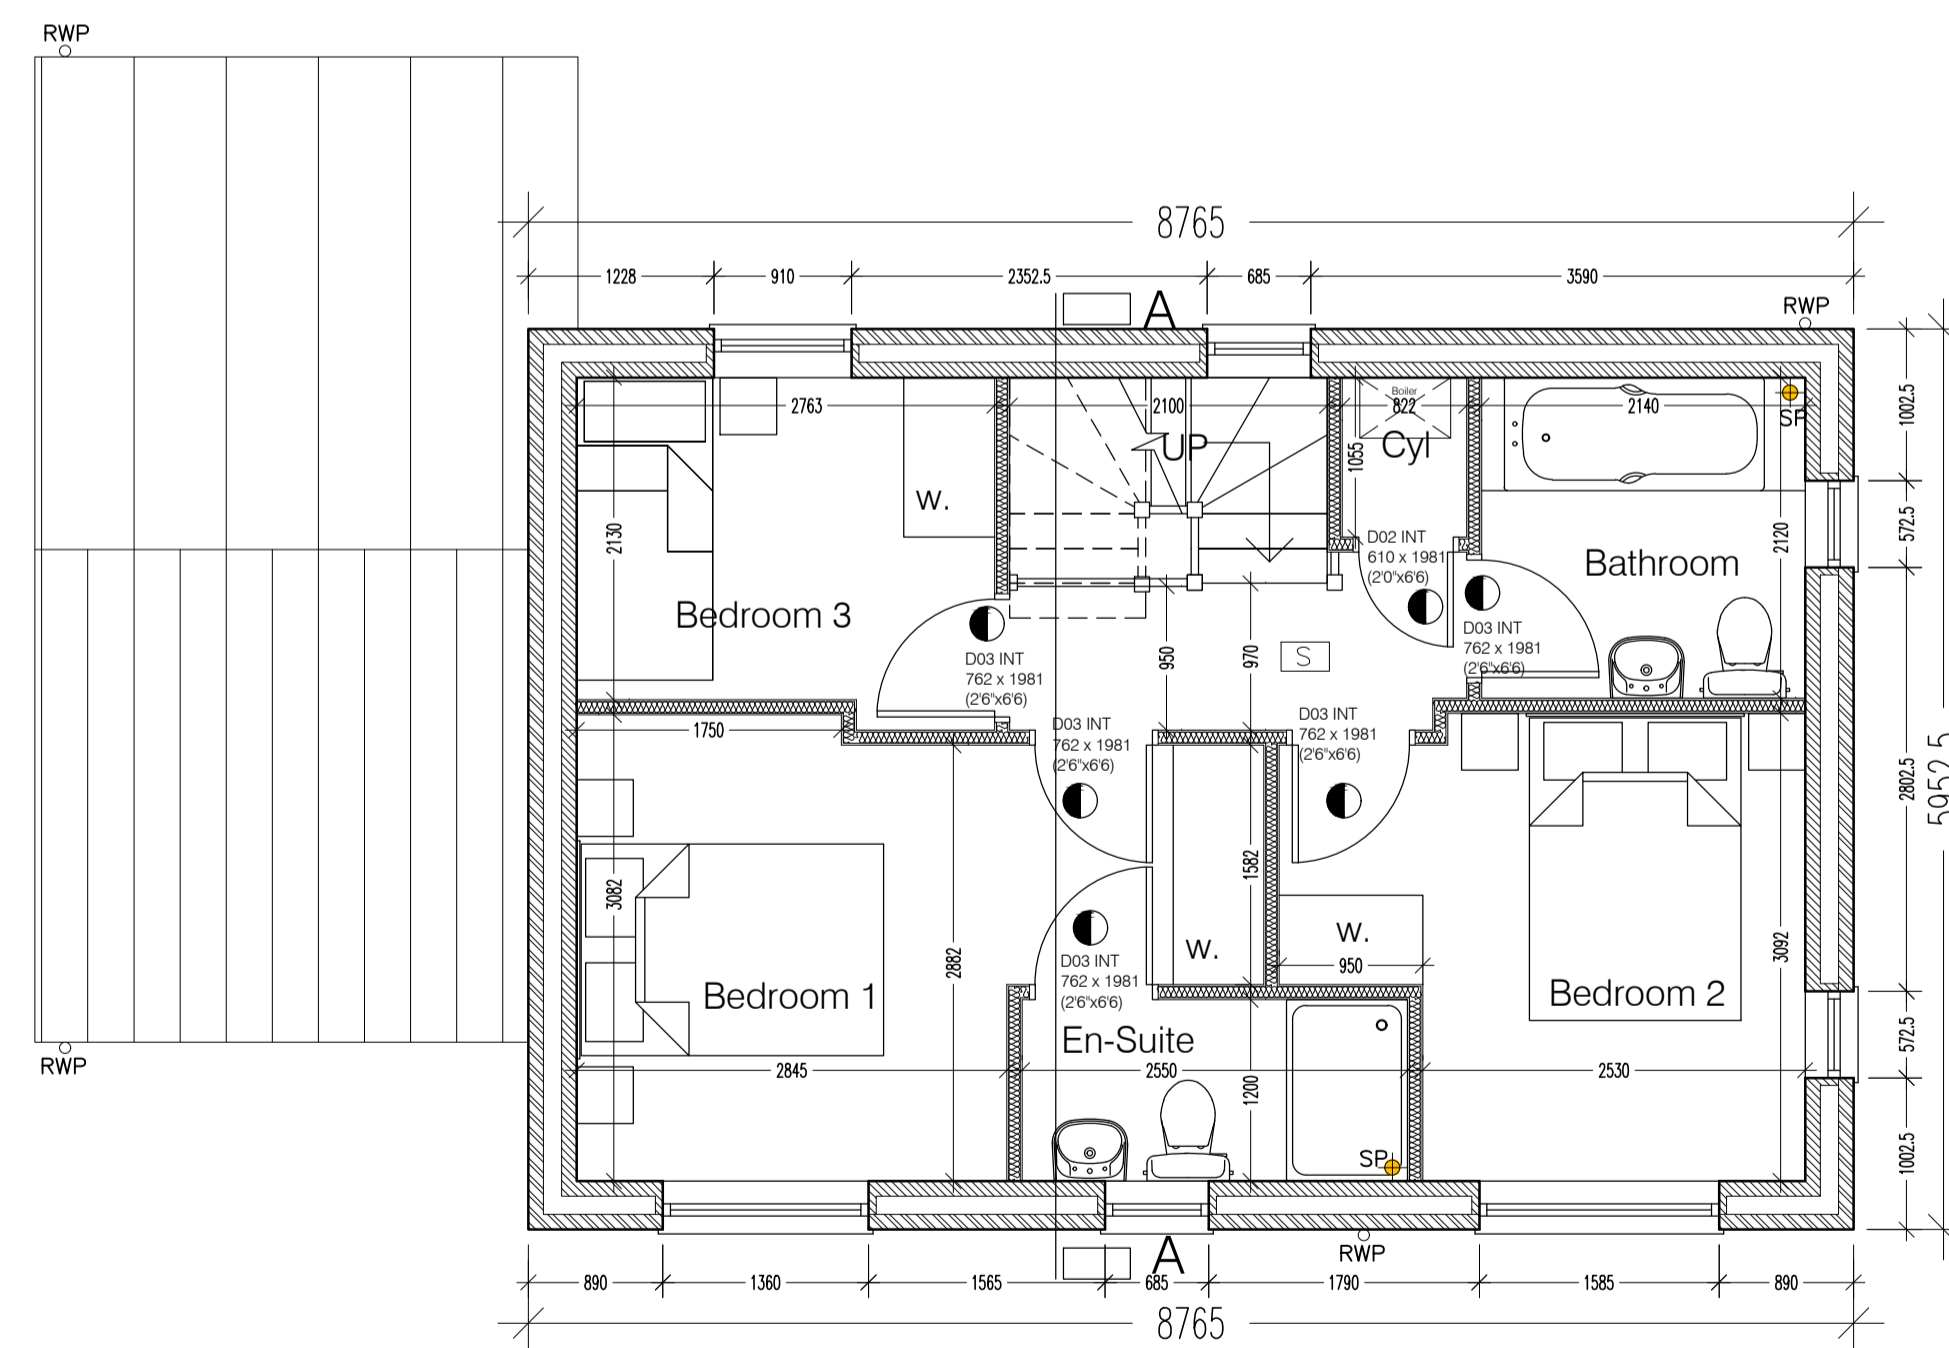

First Floor Plan

Rev B 2nd May '25 FFL updated to 2663.
Rev A 9th Apr '24 Rear elevation window updated.

Project: Saul Homes
Standard House Types

Title: House Type 'Spruce'
Ground and First Floor Plan
Elevations & Sections

Scale: 1:50 - 1:100@A1 HP Date: 08/22 Checked:

Drawing no: SH / ST / 52 Rev: B

House Type Spruce

Burntwood Office Park
Common Road
Brierley
Barnsley
S72 9ET
T: 01226 707090
F: 01226 707091
info@saulhomes.co.uk
www.saulhomes.co.uk

SAUL
HOMES

Residential Development at
Doncaster Road, Darfield, Barnsley