




SOUTHEAST ELEVATION
SCALE 1:100

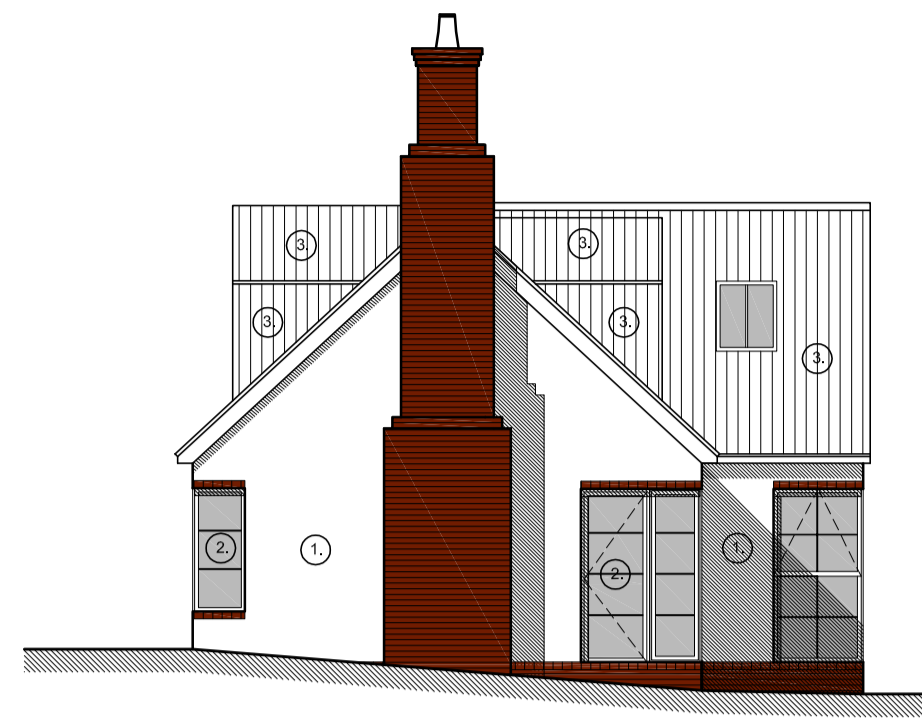

NORTHEAST ELEVATION
SCALE 1:100

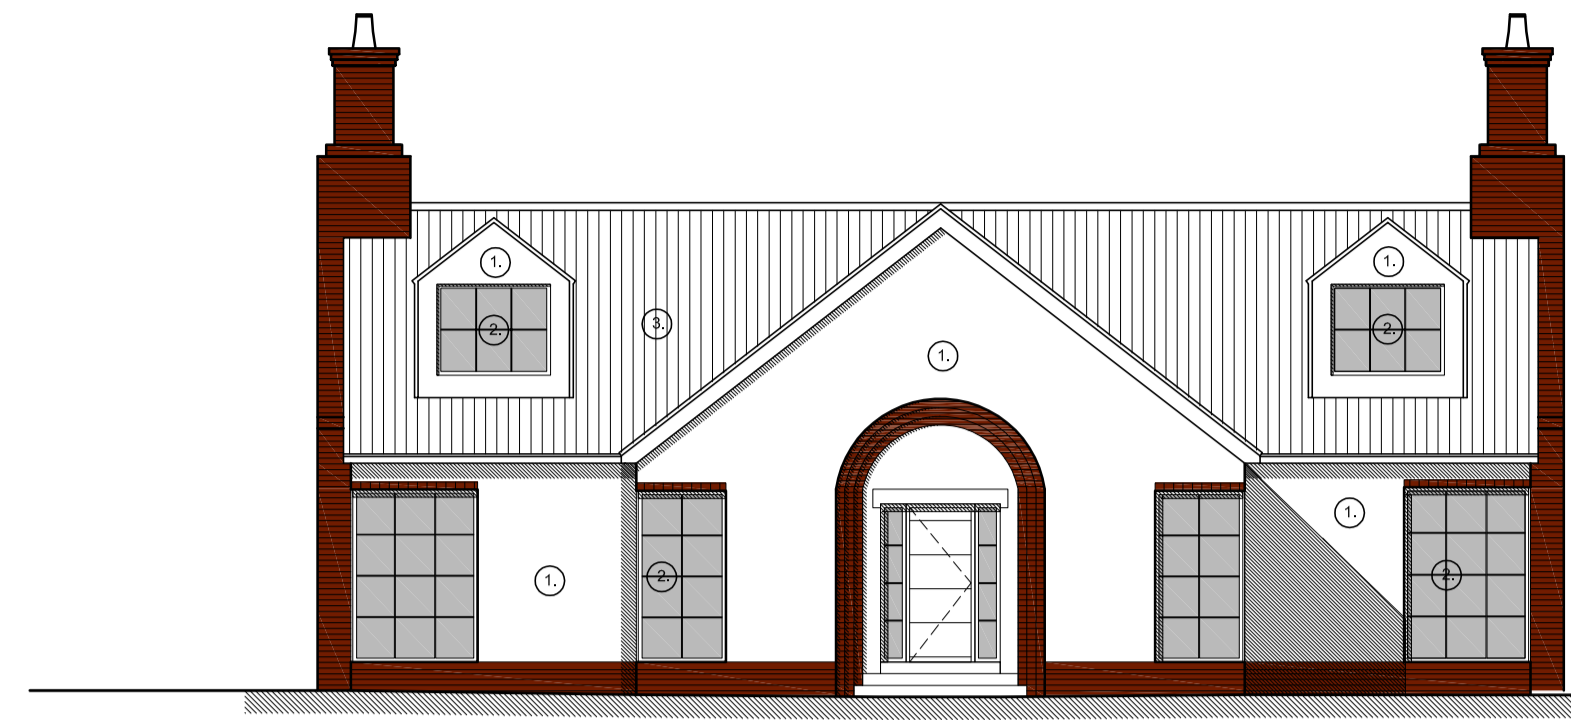


NORTHWEST ELEVATION
SCALE 1:100

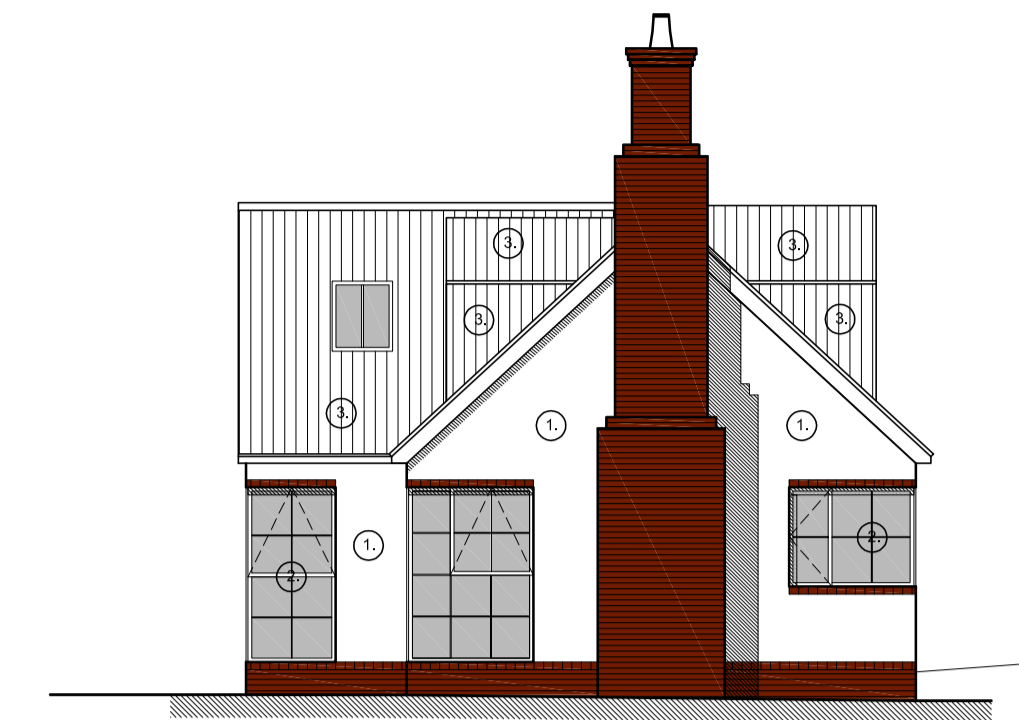


SOUTHWEST ELEVATION
SCALE 1:100

- MATERIALS KEY
- ① OFF-WHITE TEXTURED RENDER
 - ② ALUMINIUM WINDOW/DOORS RAL 7016
 - ③ RED ROOF TILE

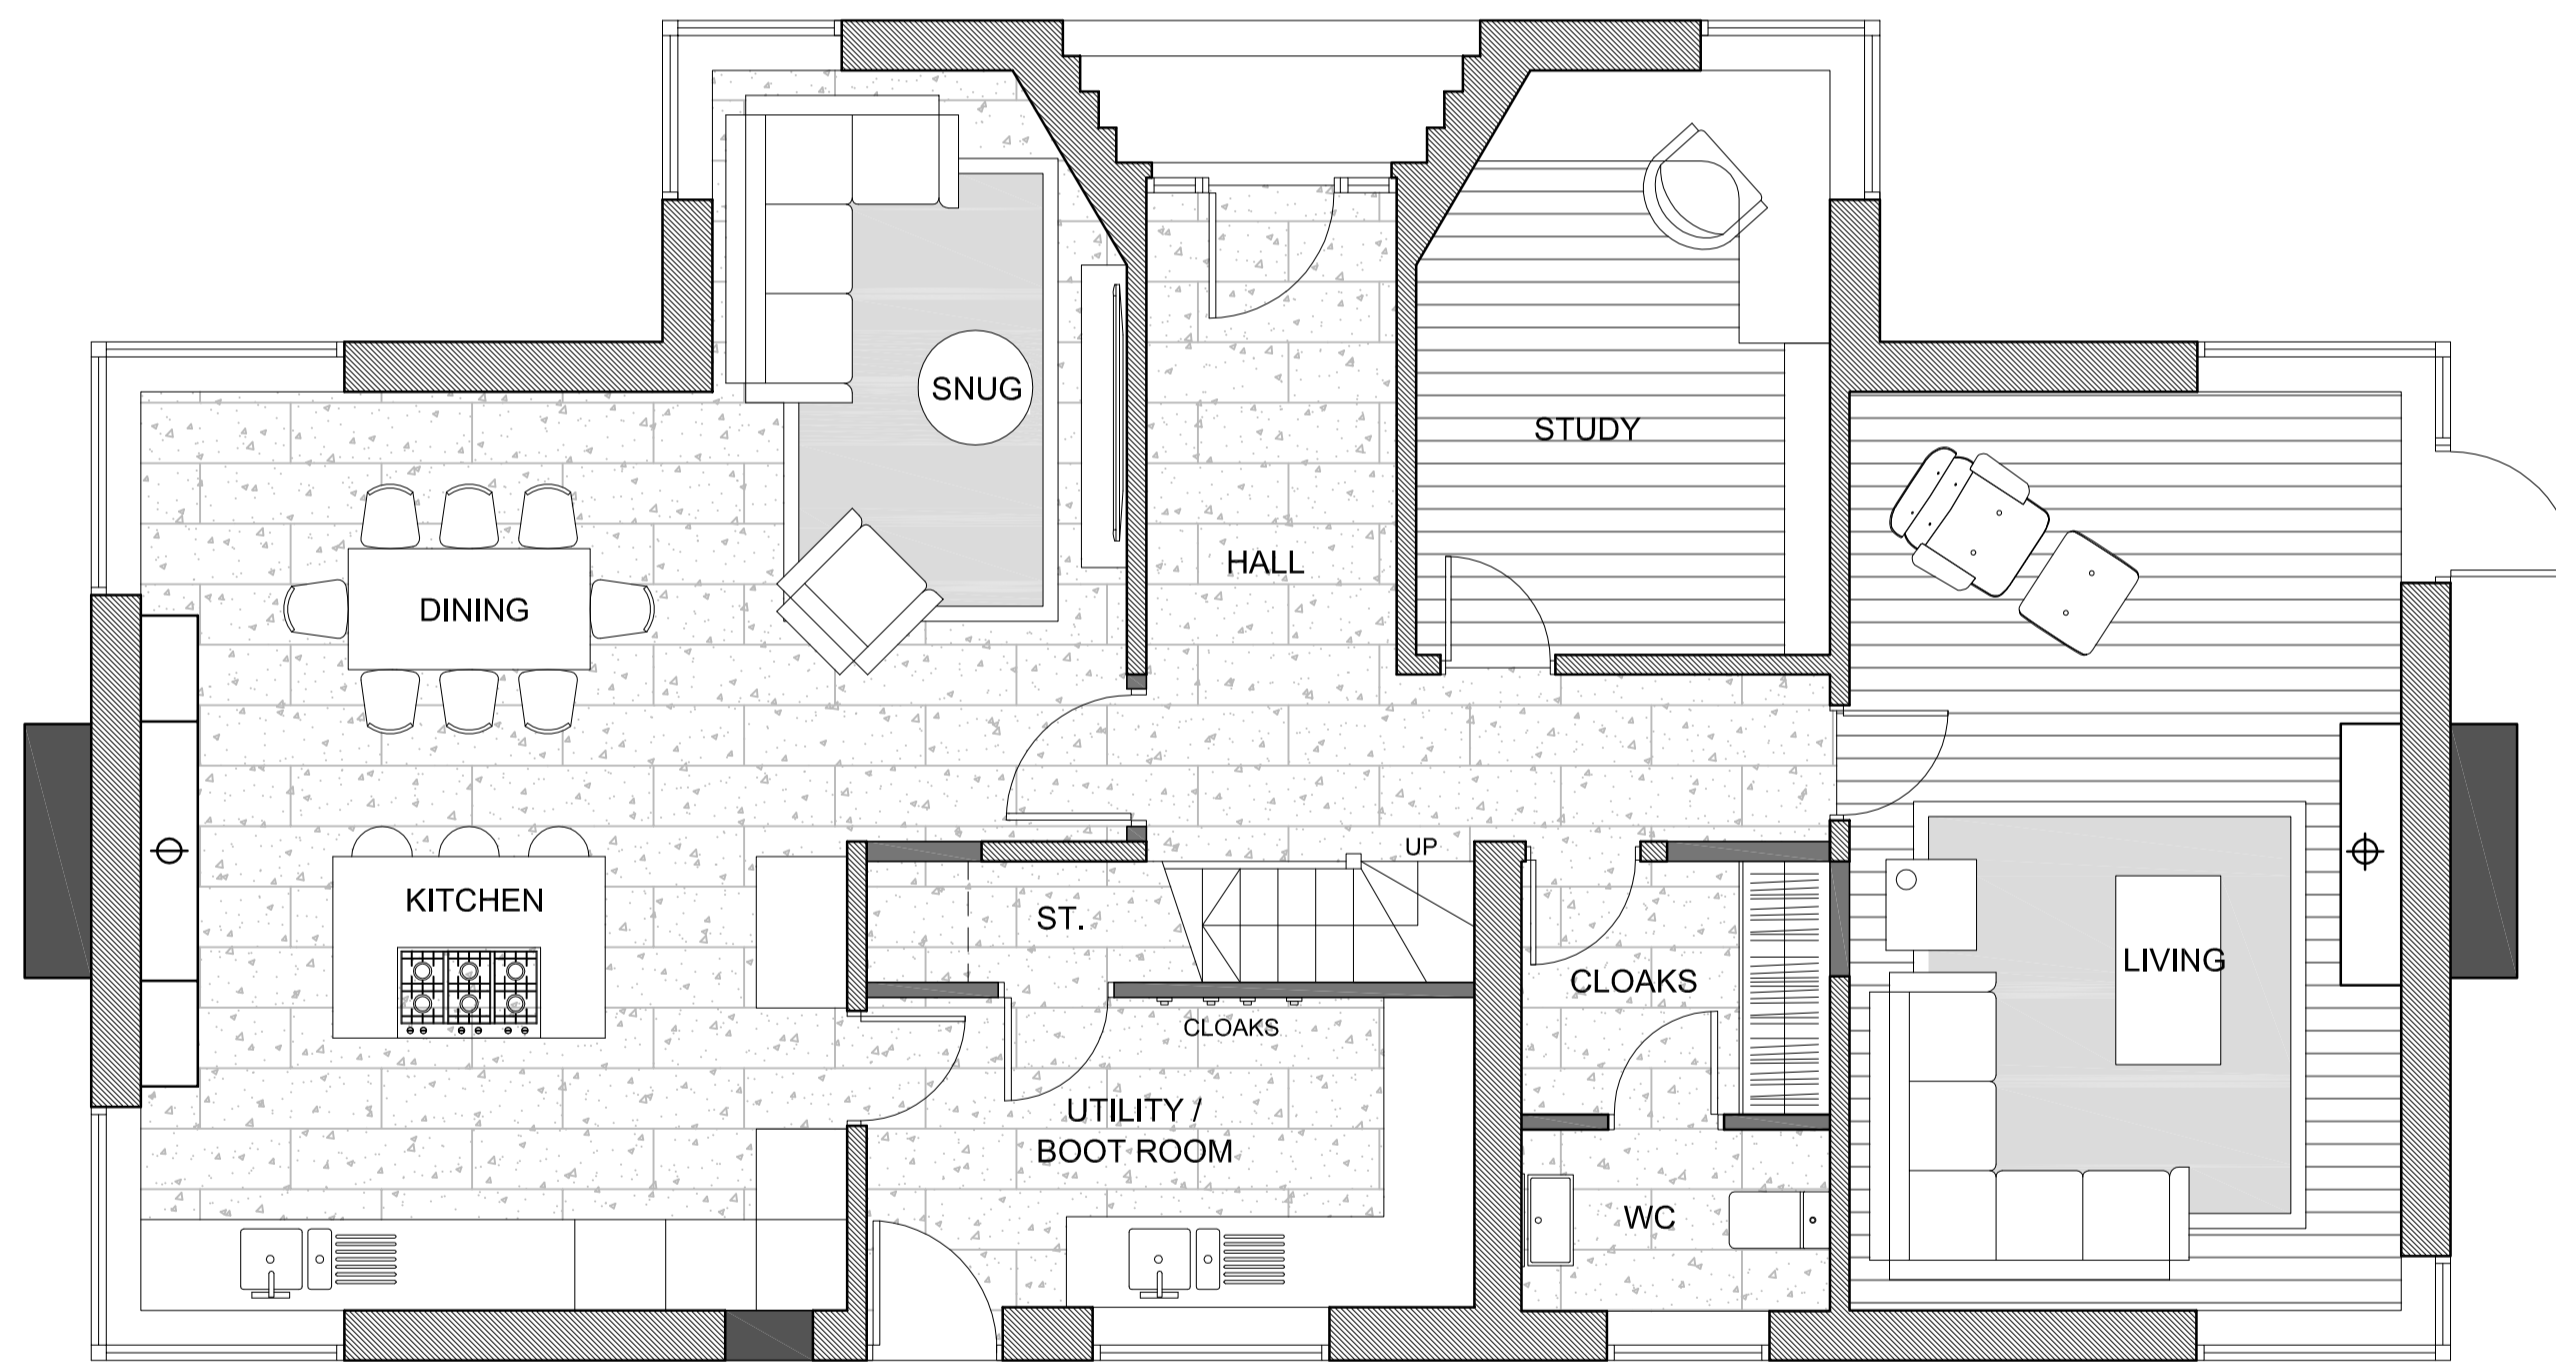

PROPOSED GROUND FLOOR PLAN
SCALE 1:50

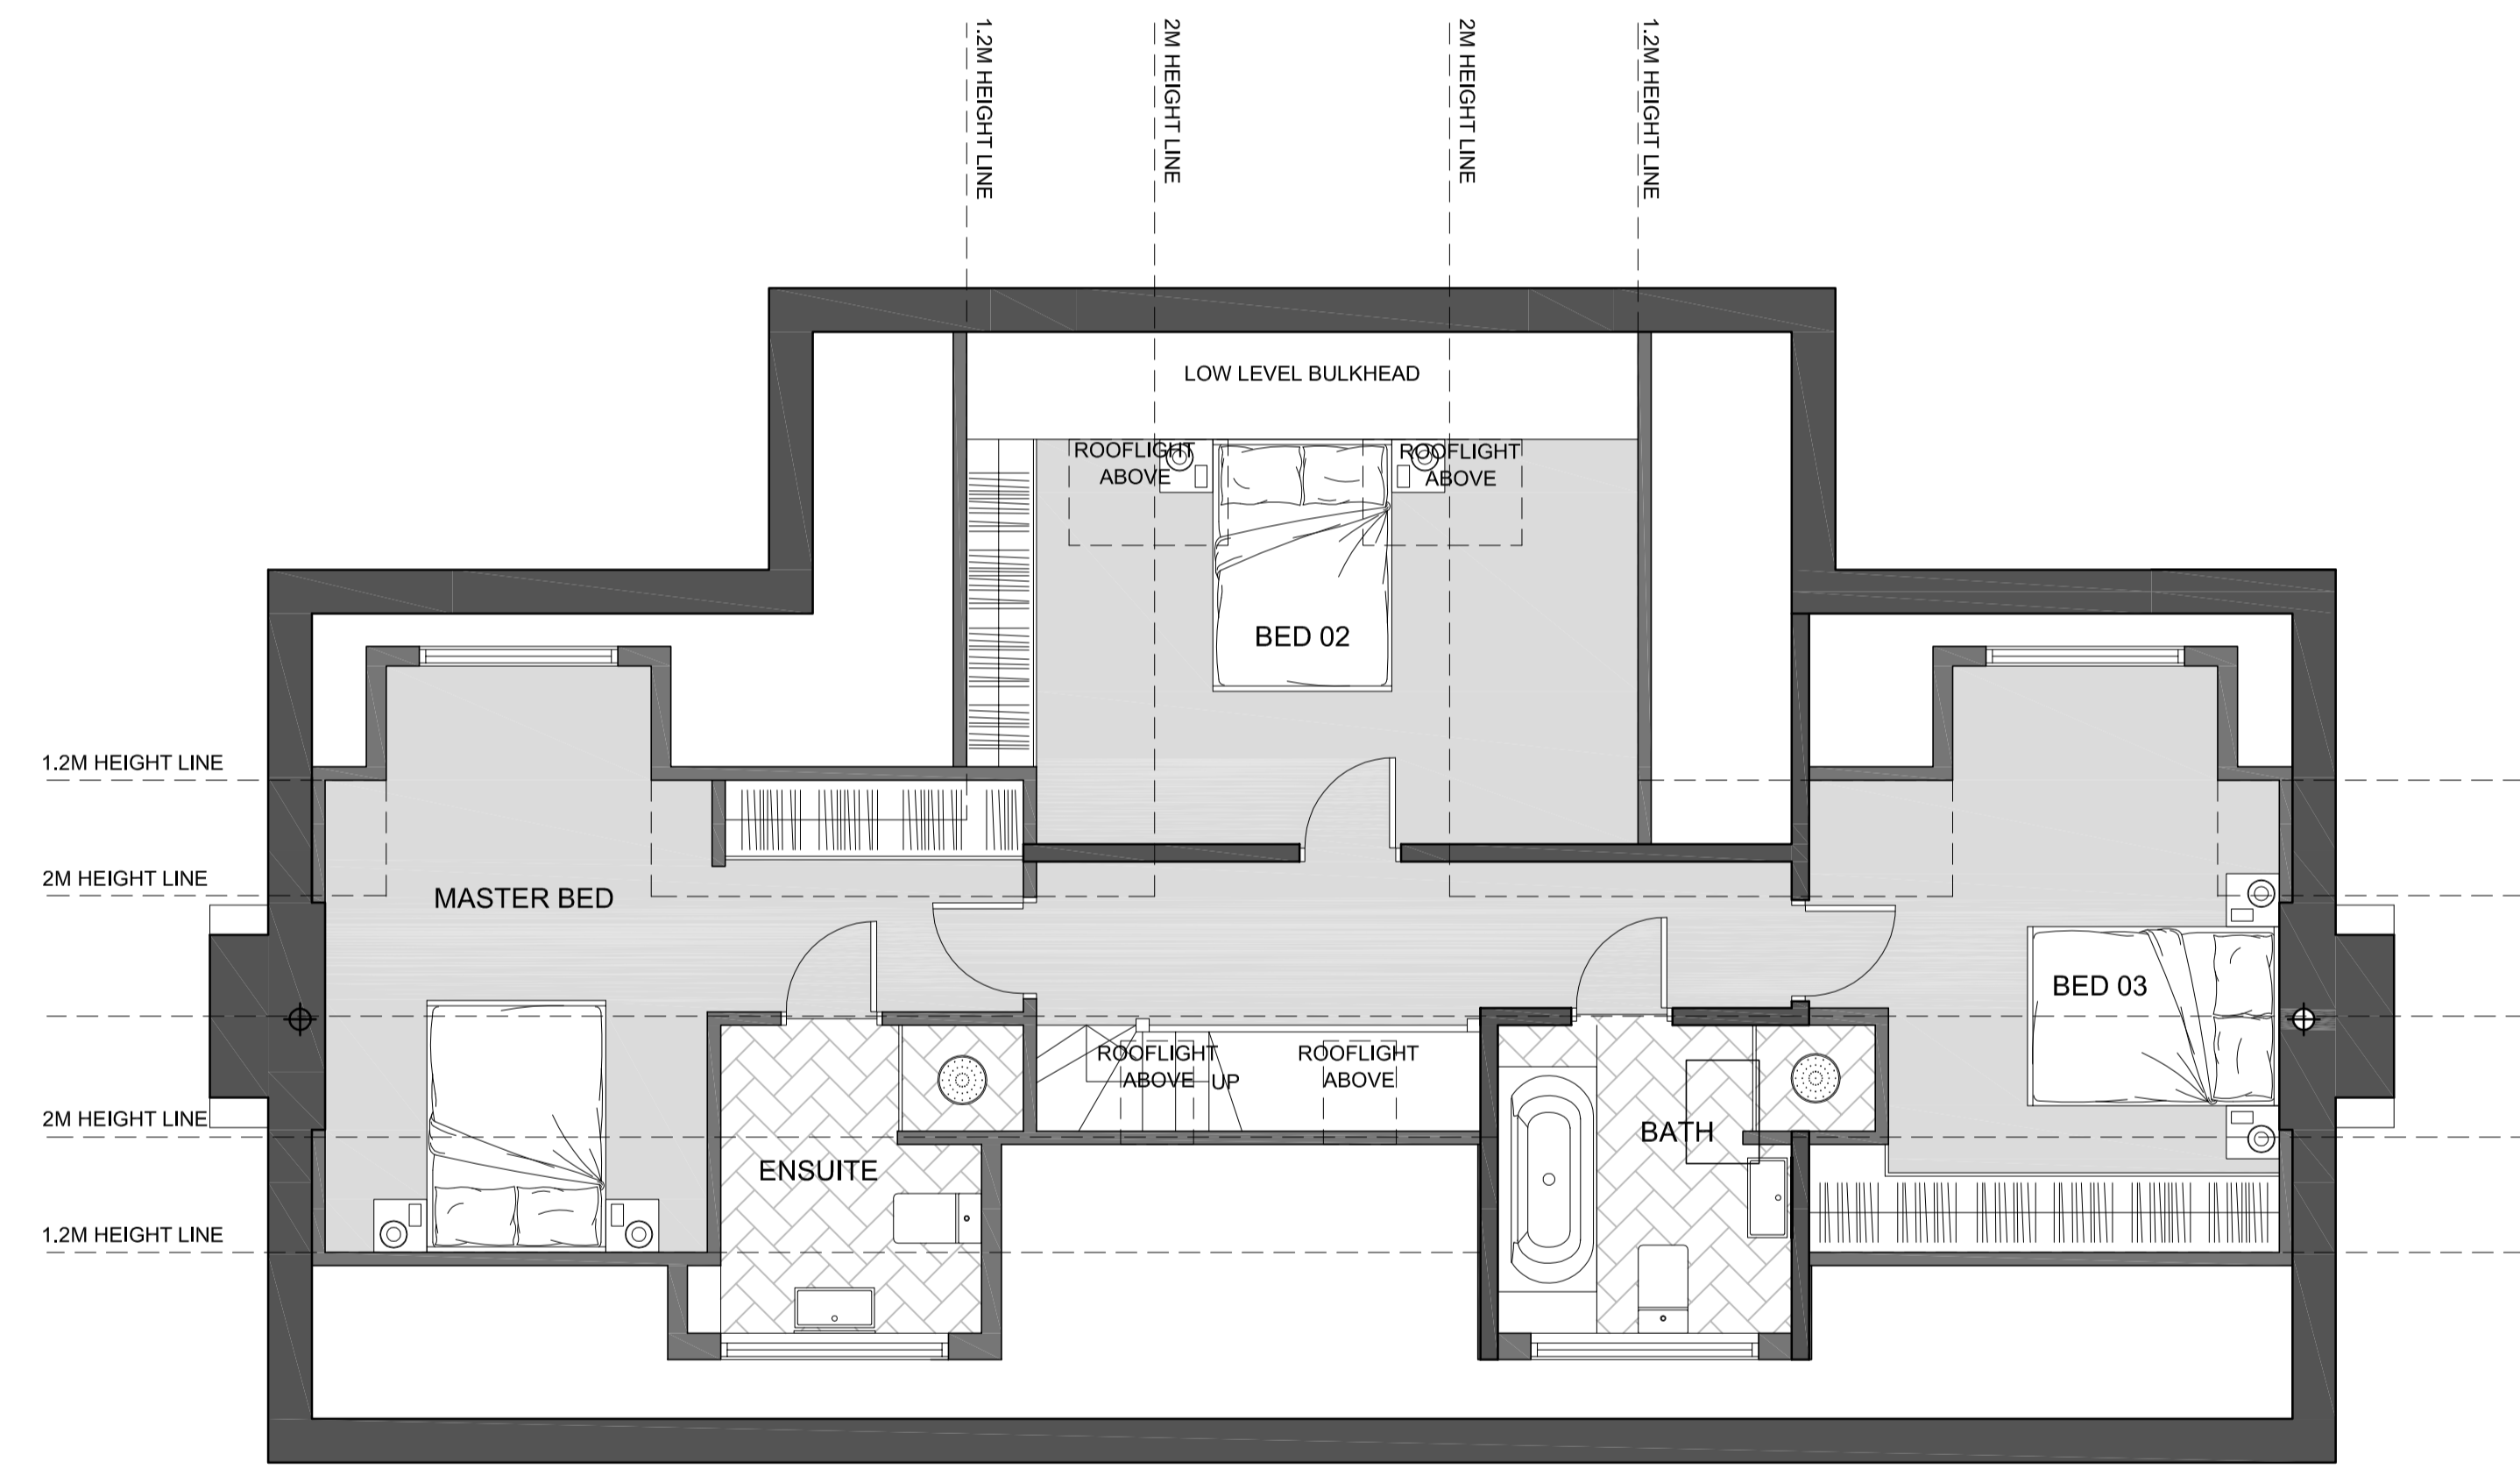

PROPOSED FIRST FLOOR PLAN
SCALE 1:50



Sheffield - Manchester
www.codastudios.co.uk
0114 2794931
hello@codastudios.co.uk

Keptcastle Limited		Client	
3 Tivydale		Job	
Proposed Plans and Elevations		Title	
DRAWN	CHECKED	DATE	SCALE
LC	AH	SEPT 2017	A3 ISSUE: A1 ISSUE:
REVISION	DRAWING STATUS	AS SHOWN	
A	-	2648-003	

© COPYRIGHT EXISTS ON THE DESIGNS AND INFORMATION SHOWN ON THIS DRAWING. The Contractor must verify all dimensions on site before making shop drawings or commencing work of any kind. No dimensions to be scaled from this drawing. Architect to be notified of any discrepancies in dimensions immediately.