




Rear Elevation

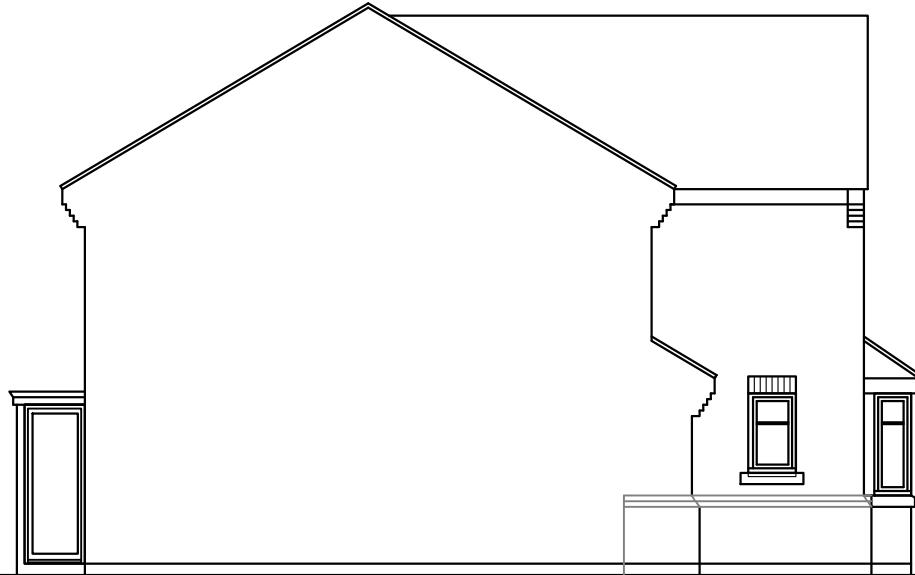


Side Elevation

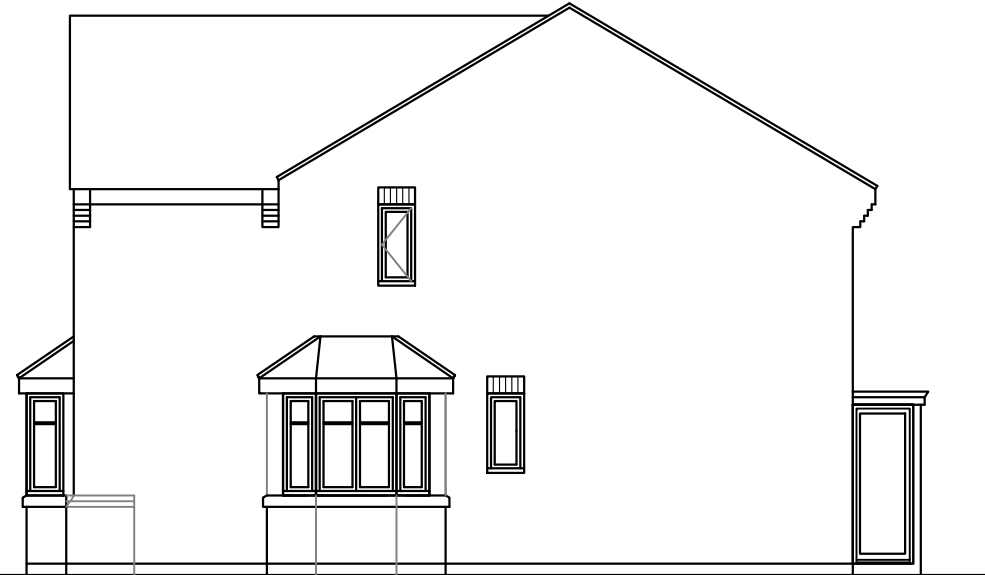


Side Elevation

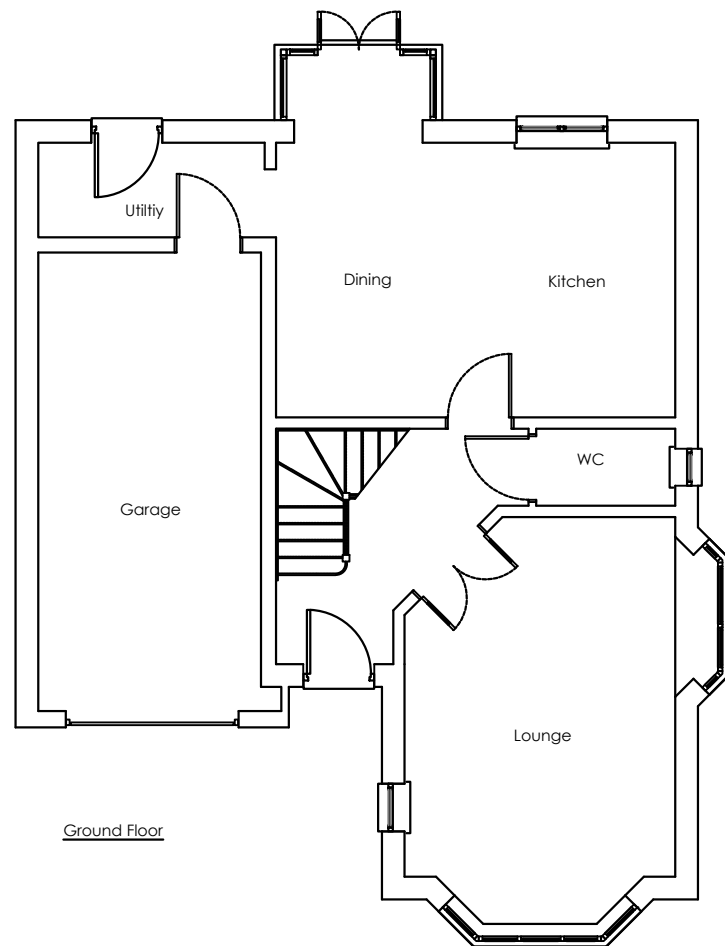

Ground Floor

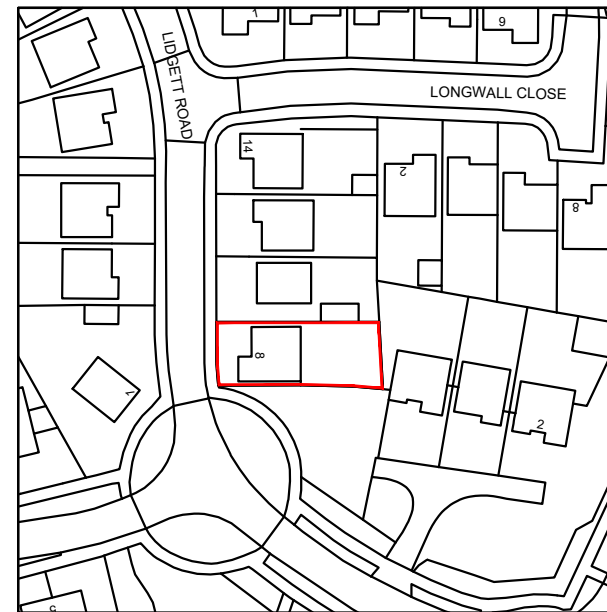

Location Plan 1:1250

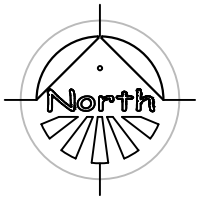

Planning drawings only - Not to be used for construction purposes.


Client
Project 8 Lidgett Road, Mapplewell
Title Existing Elevations & Plan

Scale 1:100 @ A3	Date
Drawn AC	Checked
Drawing No.	Rev.




ARCHITECTURAL SERVICES FOR DOMESTIC  
EXTENSIONS, ALTERATIONS AND NEW BUILDS

01924 663241 / 07837 804088  
andy@spacium.co.uk  
www.spacium.co.uk

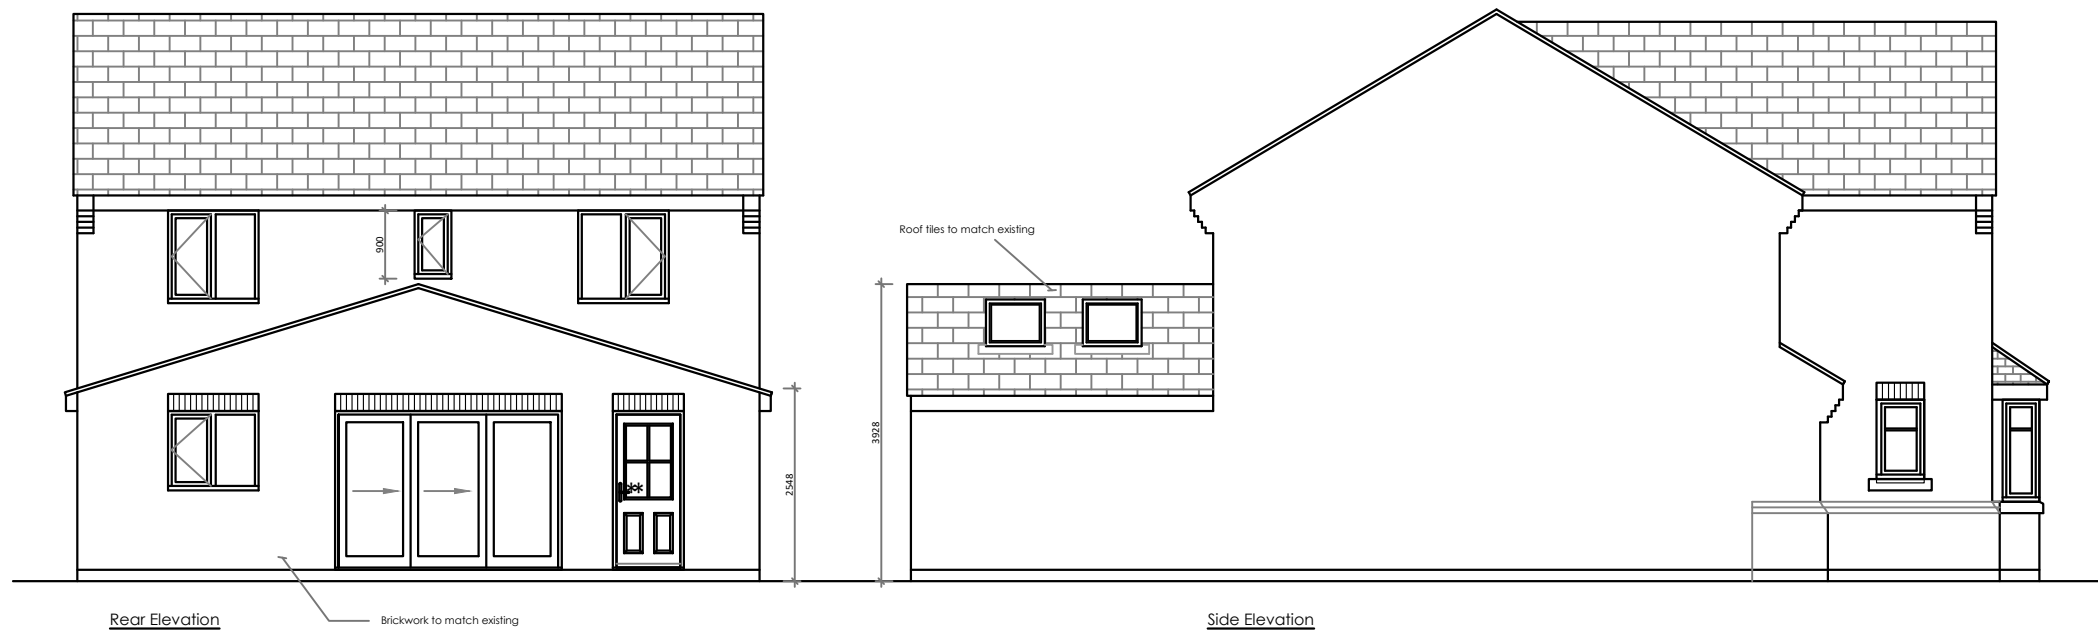

Rear Elevation


Side Elevation

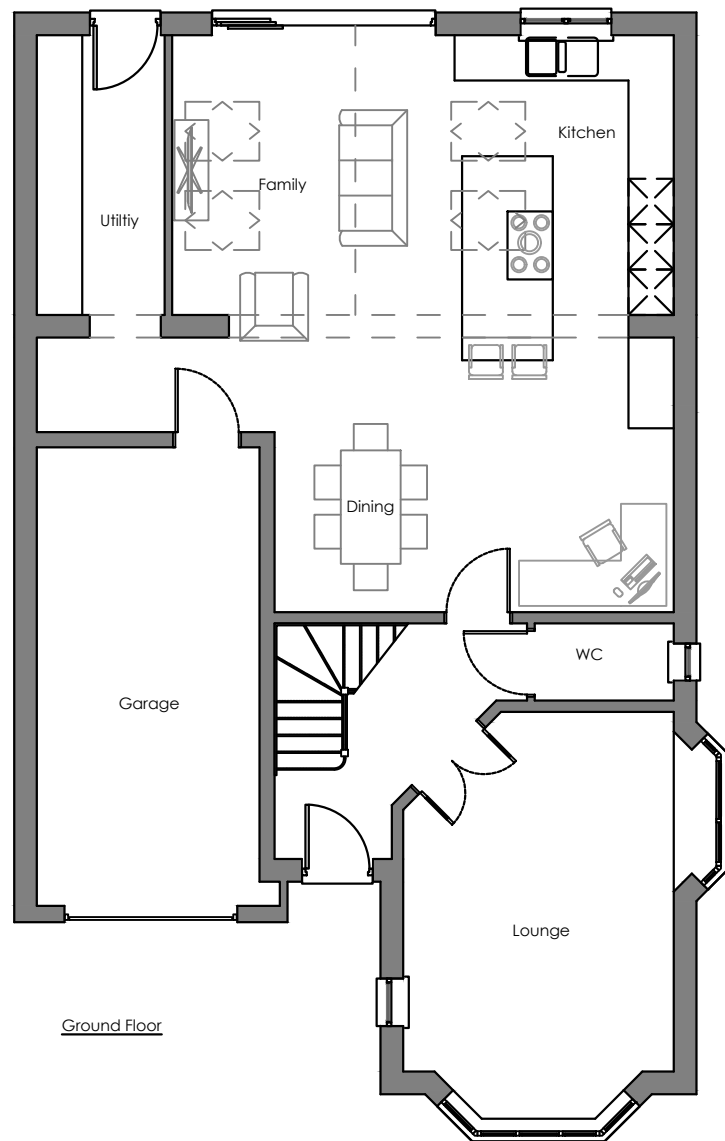


Ground Floor



Side Elevation

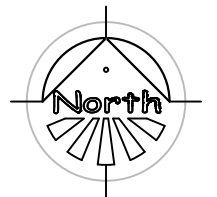

Planning drawings only - Not to be used for construction purposes.

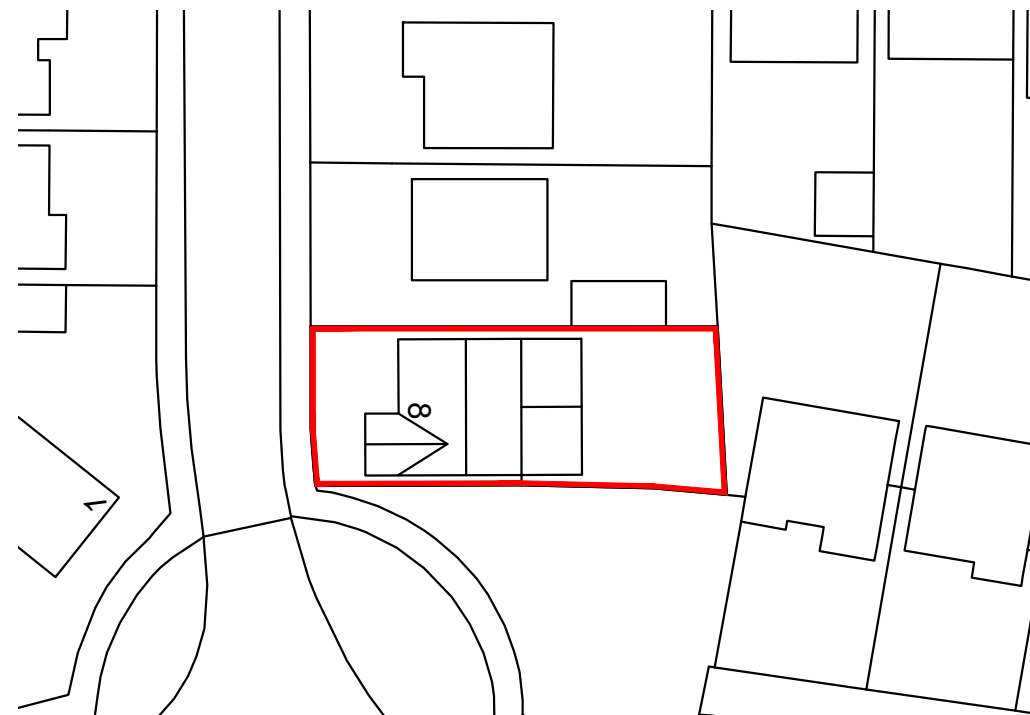

Block Plan 1:500

Client	
Project	8 Lidgett Road, Mapplewell
Title	Proposed Elevations & Plan

Scale	1:100 @ A3	Date	
Drawn	AC	Checked	
Drawing No.		Rev.	



ARCHITECTURAL SERVICES FOR DOMESTIC  
EXTENSIONS, ALTERATIONS AND NEW BUILDS

01924 663241 / 07837 804088  
andy@spacium.co.uk  
www.spacium.co.uk