





665 House Type (as)
Front Elevation

665 House Type (opp)

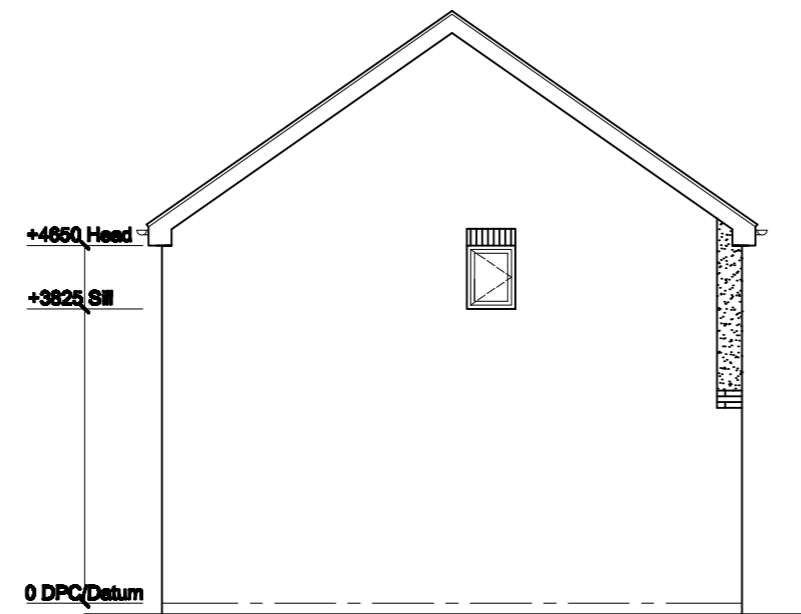


665 House Type (as)
Side Elevation

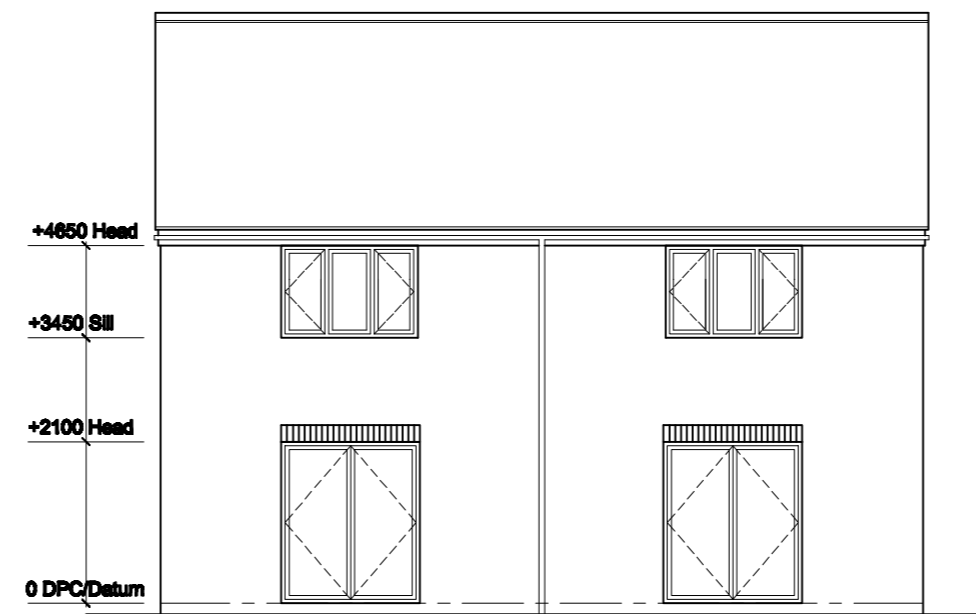


665 House Type (opp)
Rear Elevation

665 House Type (as)

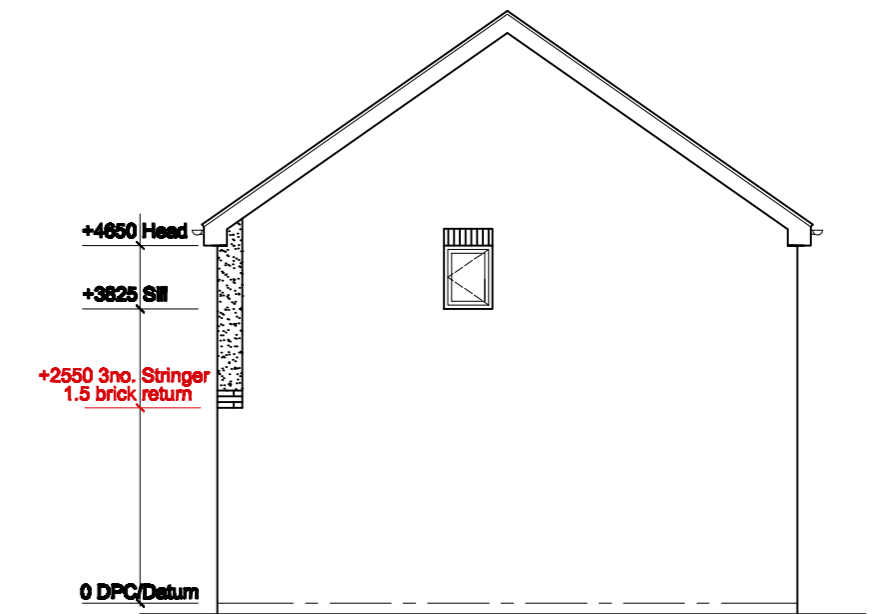


665 House Type (opp)
Side Elevation

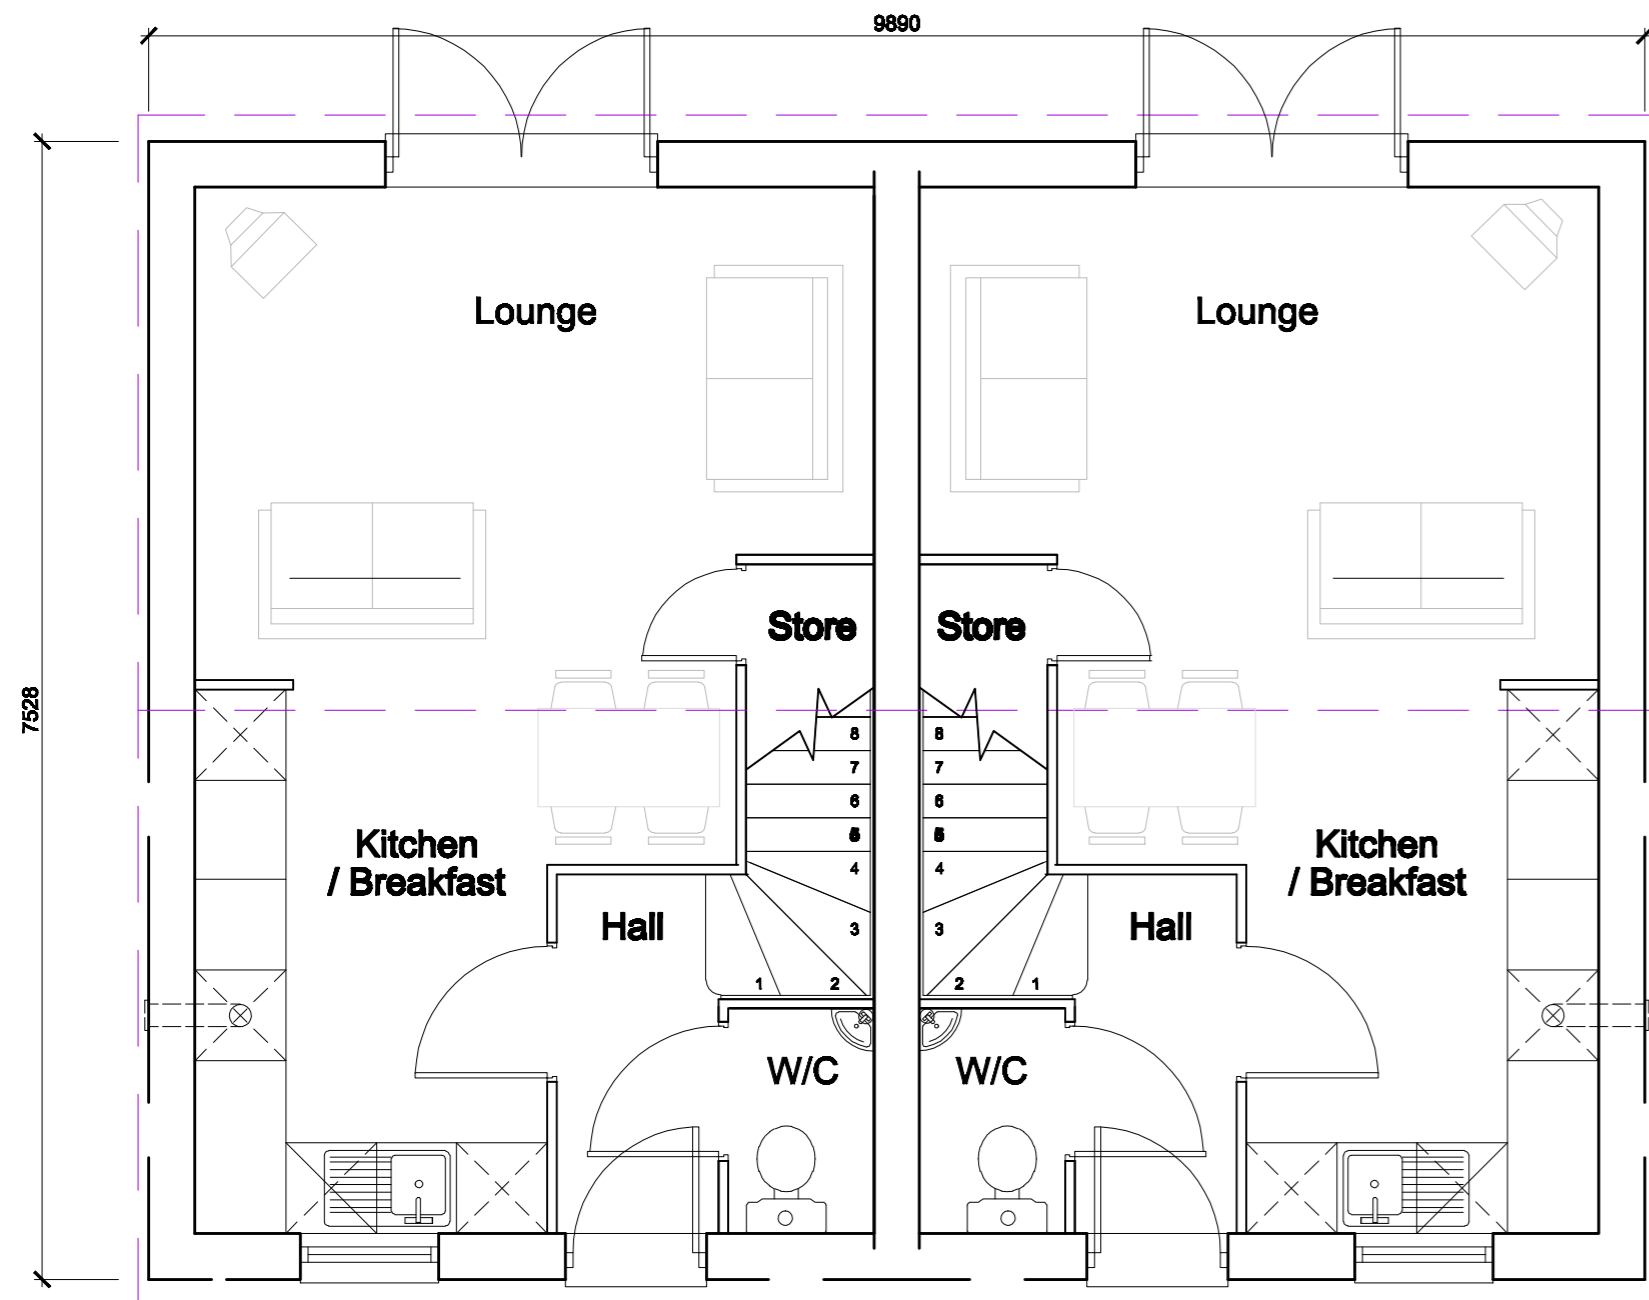

Roof Outline Shown Dashed

Ground Floor Plan (as)

Ground Floor Plan (opp)

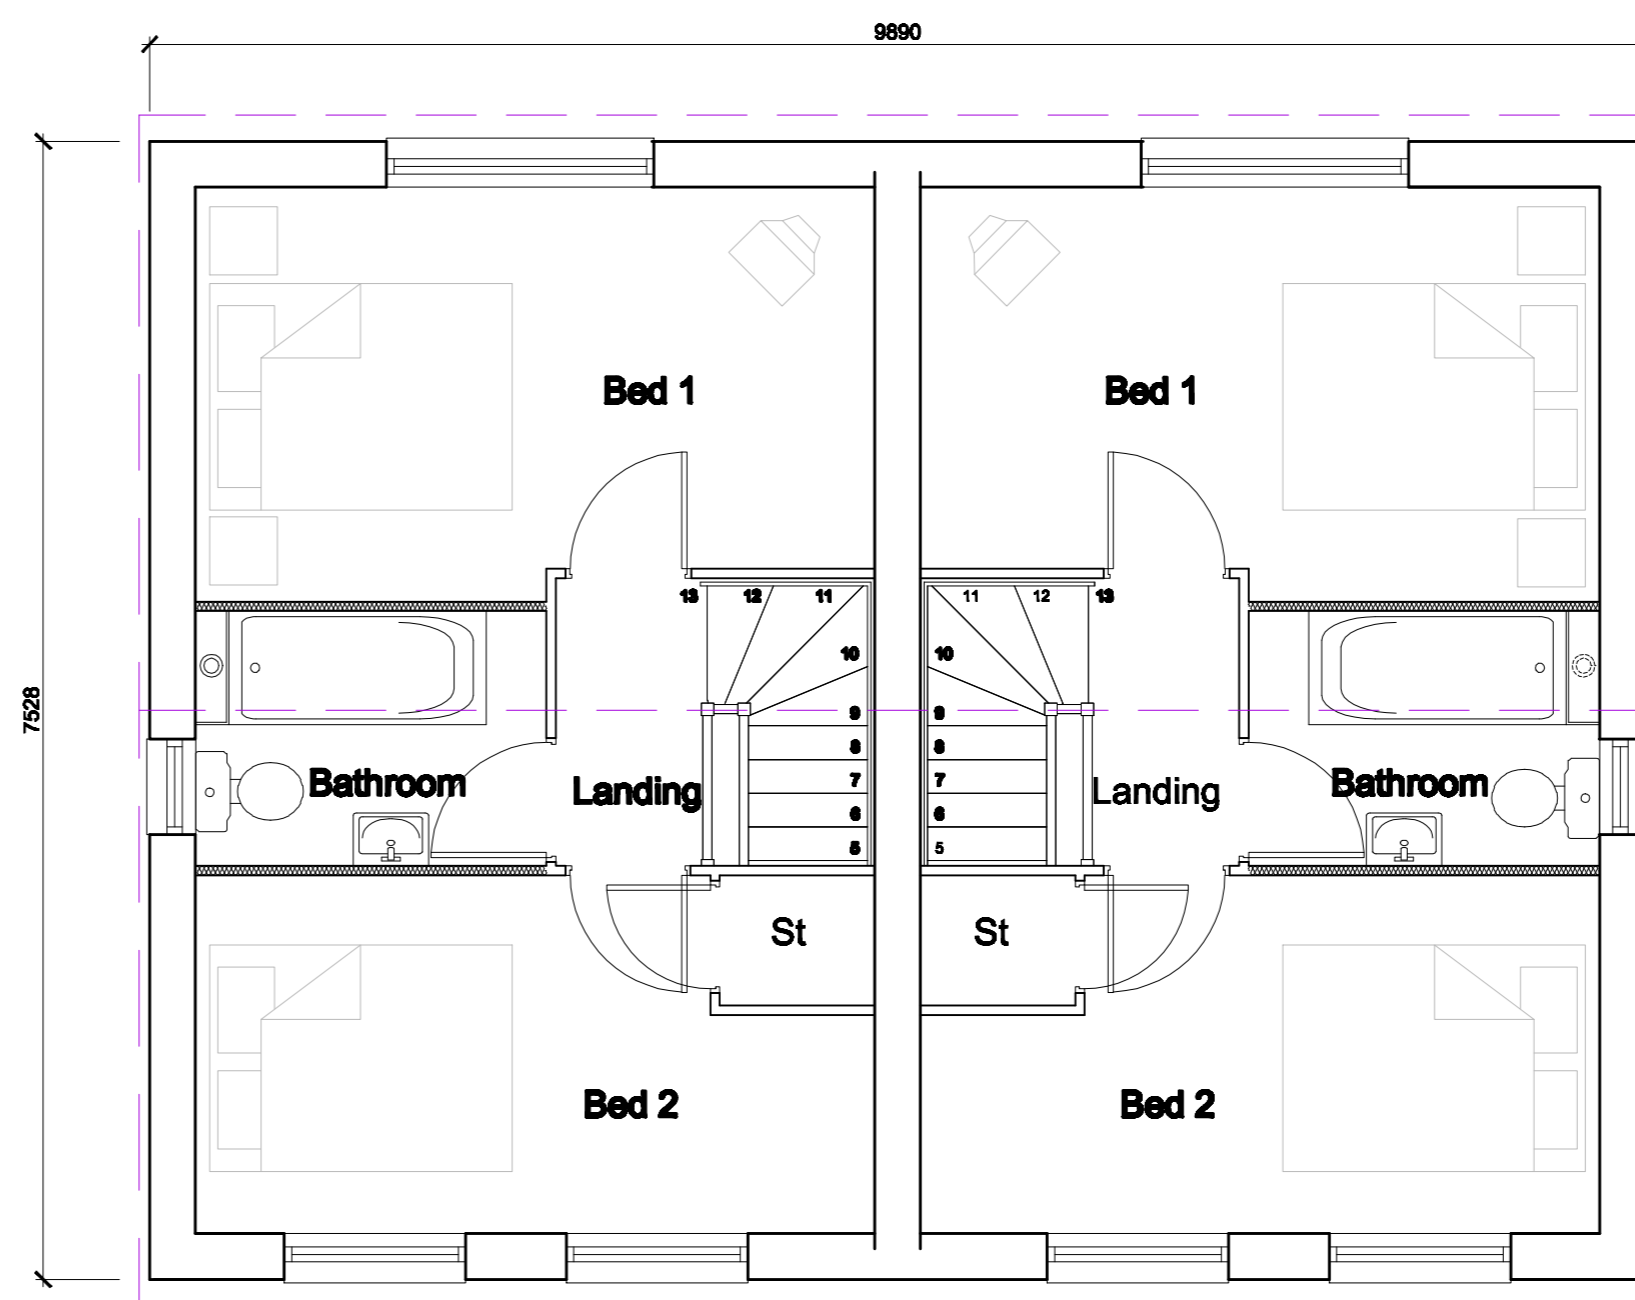

Roof Outline Shown Dashed

First Floor Plan (as)

First Floor Plan (opp)

Note: Based on Keepmoat Homes Drawing,
House type 665 2008 100mm Edition.
Dwg No. HH08/665-100/02

Drawing Status
PLANNING

Title
**Keepmoat Homes
Leslie Road, Barnsley
House Type 665 (Half Render)
Planning Drawing**

Scale
1:50, 1:100 @ A2
Date
September 2009
Drawn by
ND
e-mail
nick.dunwoodie@keepmoatdesign.co.uk

Drawing no.
QD309-665-02
Revision
-
Client Contract no.
-

