


BBIC OS Site Plan

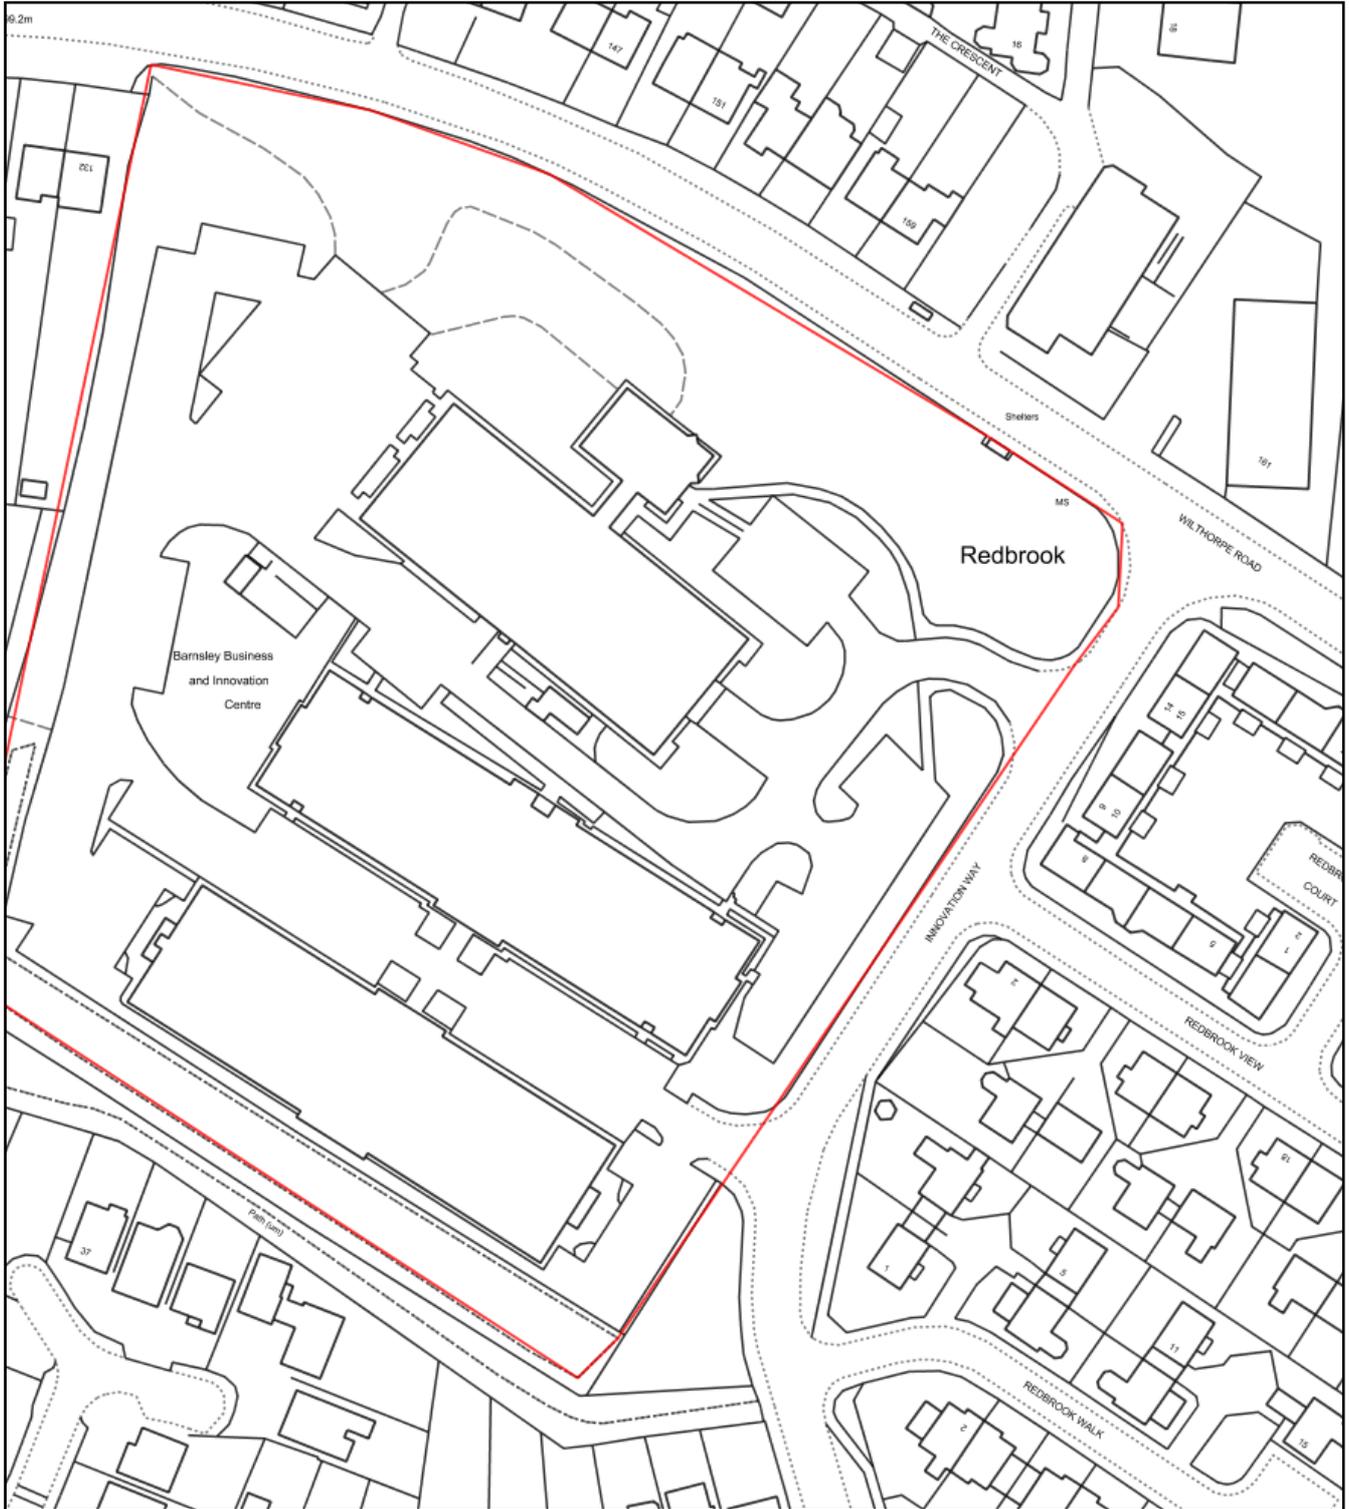

Plan Produced for: Proposed Smoking Shelter
Date Produced: 01 Dec 2017
Plan Reference Number: TQRQM17335104955439
Scale: 1:1250 @ A4