

The general contractor is responsible for the verification all dimensions on site and the architect is to be informed of any discrepancy.

The status of information contained in a computer copy of this drawing shall be limited to that conveyed by the paper copy.


Revisions:
Rev A 03.06.2010 TSC/CK
Canopies added. Schedule of materials up dated.



Front Elevation
Plots 19 & 20
North East Elevation




Rear Elevation
Plots 19 & 20
South West Elevation

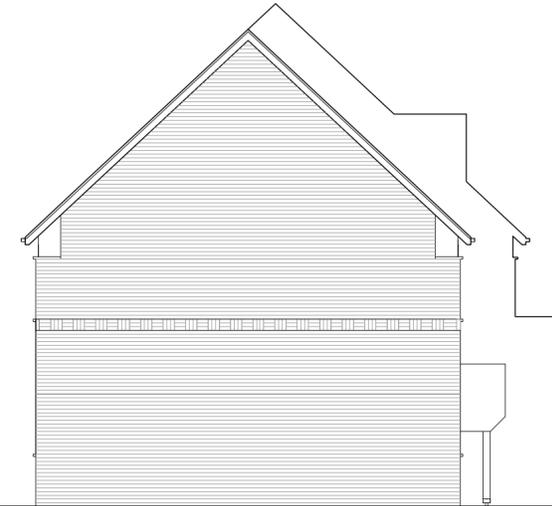


Side Elevation
Plot 19
South East Elevation




Side Elevation
Plot 20
North West Elevation

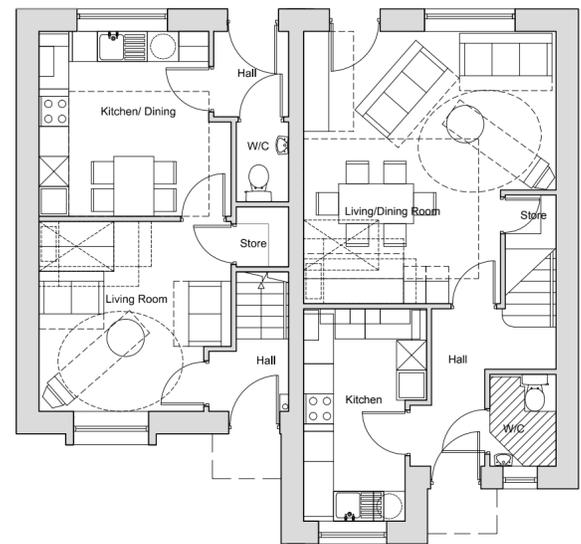


Ground Floor
Plot size - 76 m²
Plot 19
Plot size - 116 m²
Plot 20

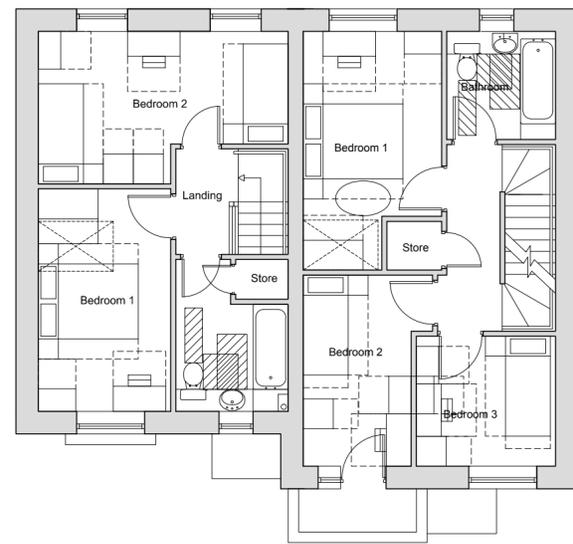

First Floor
2B4P - Plot 19
4B6P - Plot 20

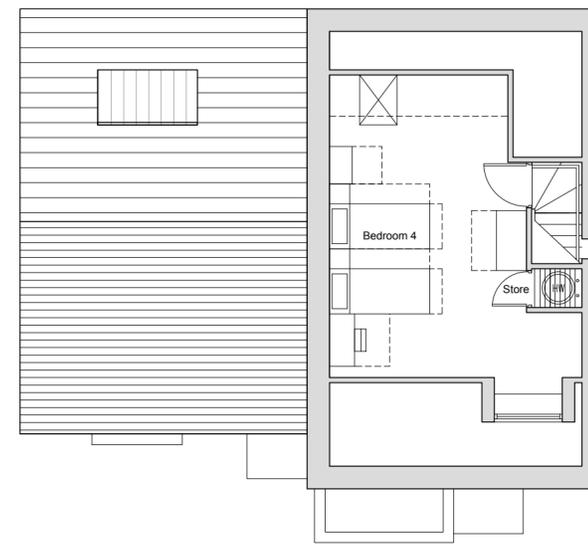

Second Floor
4B6P - Plot 20

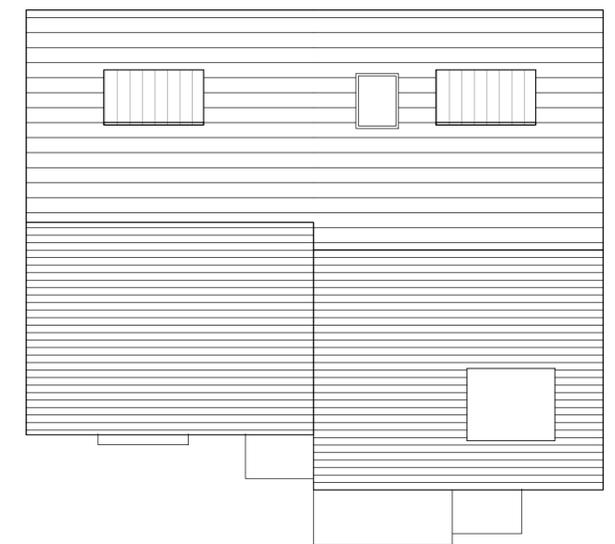

Roof Plan

Materials Schedule:

1. Interlocking low profile flat tile (dark grey)
2. Through coloured Render Sto, Weber or similar approved system
3. 'Scraped' smooth finish (blue grey)
3. FL quality through coloured Facing Brickwork (red)
4. Alternating soldier & stack bonded feature band
5. Projecting Oriel window zinc wrapped
6. Double glazed Softwood windows, stained finish from renewable managed European Forests
7. Timber Security door to achieve PAS-24 Manse Masterdor or similar approved.
8. Standing Seam Canopy
9. Solar Panels
10. Light grey composite flat panel.
11. Look a like glass panel.

drawing status	approval
■	approval
■	construction
■	preliminary
■	record
■	information
■	comment
■	tender

Scale 1:100 @ A2
Date November 2009
Drawn RJJ
Dwg No 2121.30.046A

Plans & Elevations

Plots 19 & 20

Edwins Close, Barnsley

Yorkshire Housing

