

Notes:

PLANNING DRAWINGS, NOT TO BE USED FOR BUILDING REGULATIONS OR CONSTRUCTION PURPOSES
COPYRIGHT OF THIS DRAWING BELONGS TO DESIGNSPACE ARCHITECTS, STRICTLY NO COPYING, HIRING OR
LENDING WITHOUT AUTHORISATION

Revision:--

Revision List:

0  5m


Project Name: 46 Don Street, Springvale

Drawing Title: Elevations - Proposed


Drawing Number: 1060/TP/004

Scale: 1:100@A3

Date: Aug 12

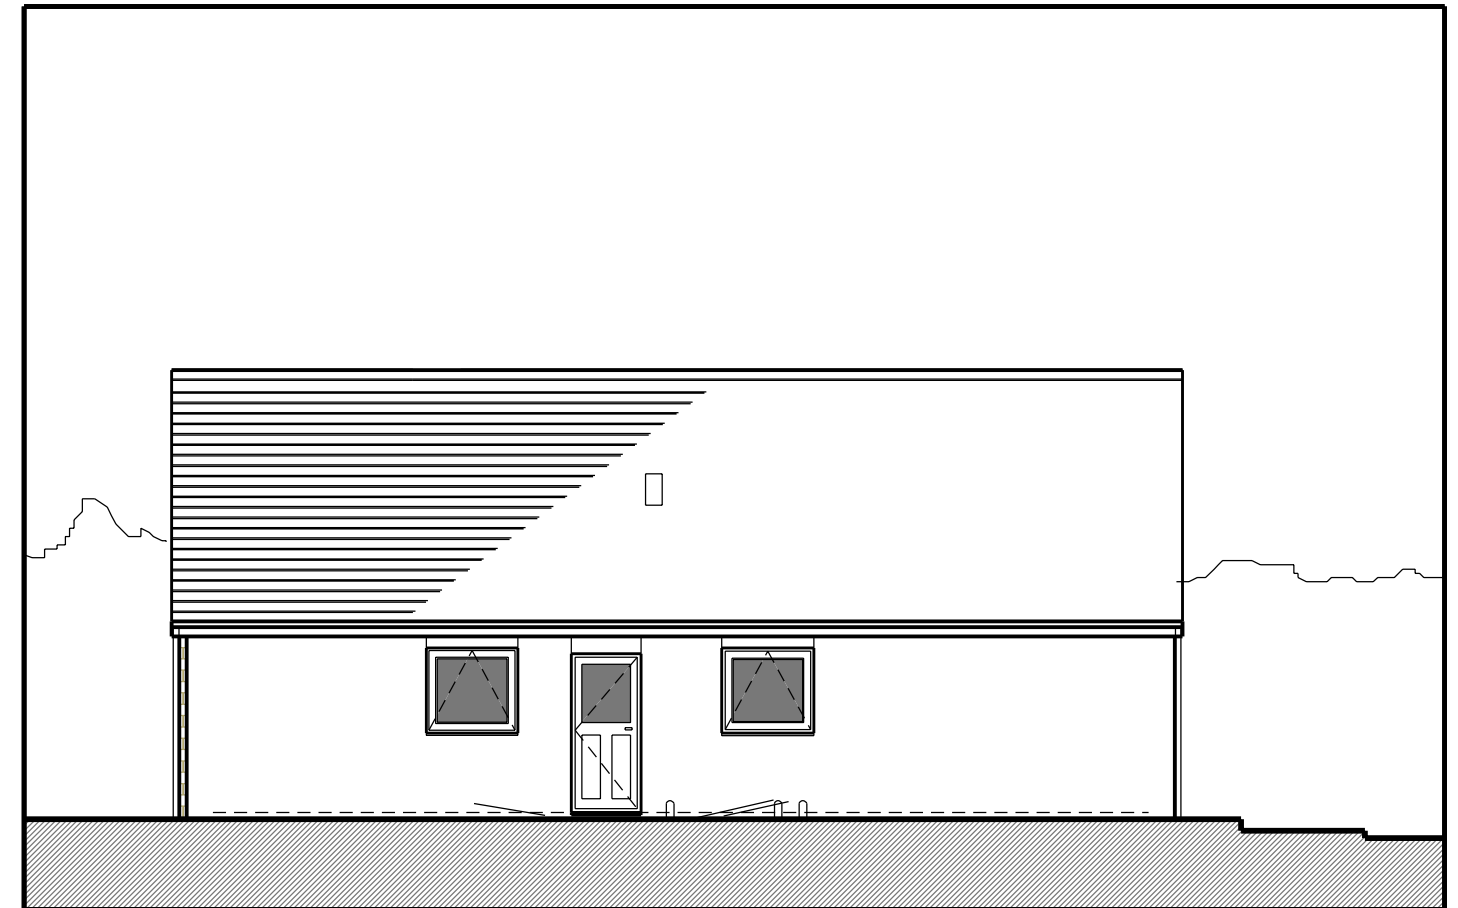

South Elevation - Proposed

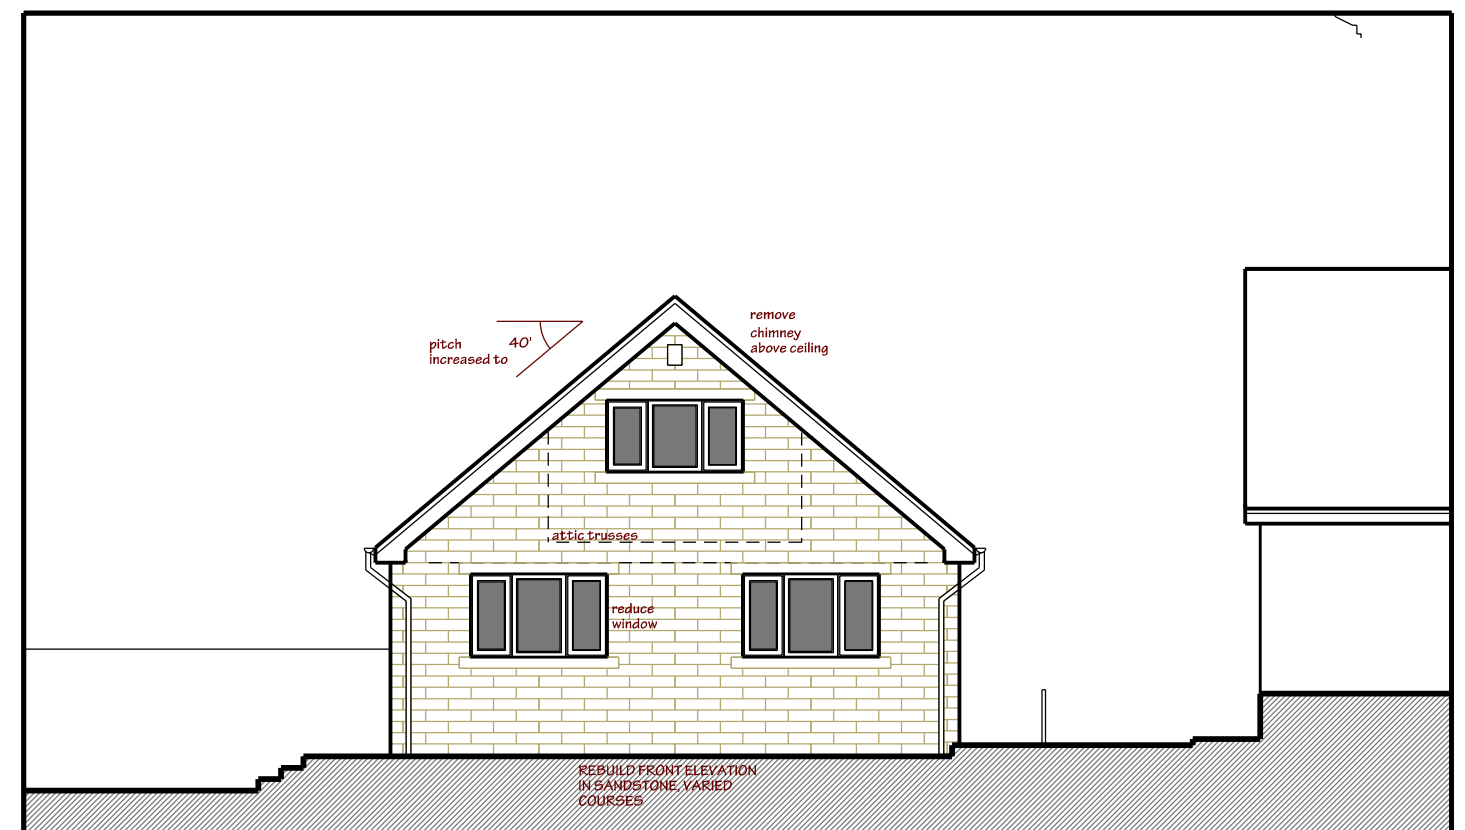

West Elevation - Proposed