




DO NOT SCALE FROM THIS DRAWING
All dimensions are believed to be correct at the time of this drawing. If in doubt, please contact Delahay Richards Architecture immediately. No responsibility can be taken with any errors found by measuring from this drawing. Drawing subject to copyright ©.

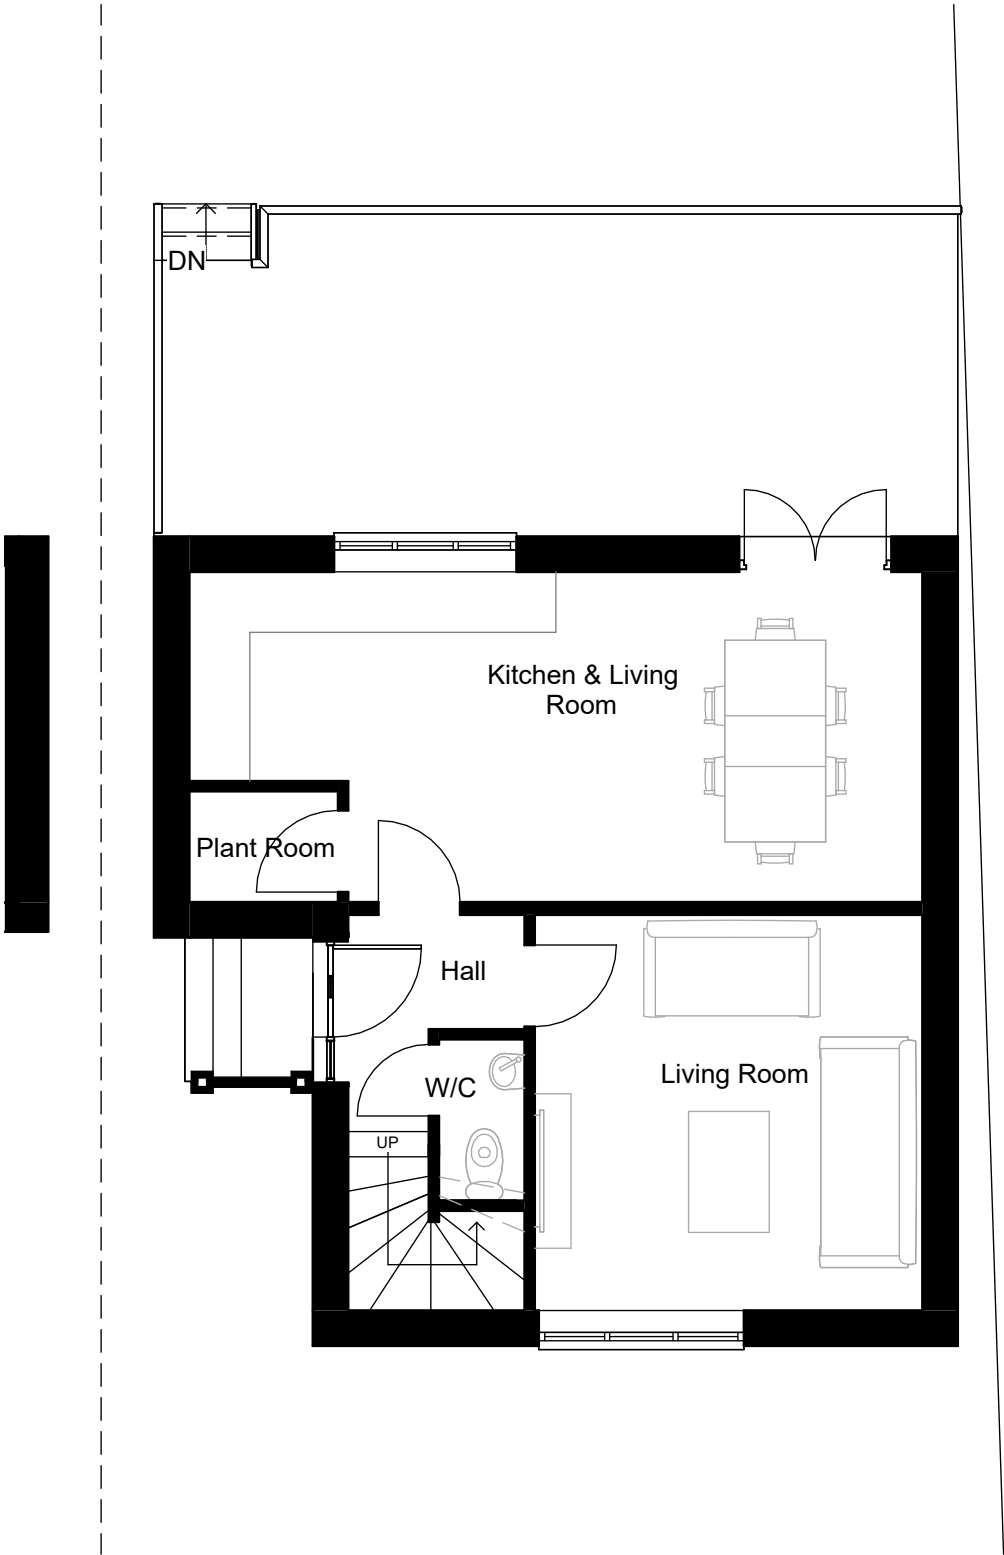

Ground Floor
1 : 75

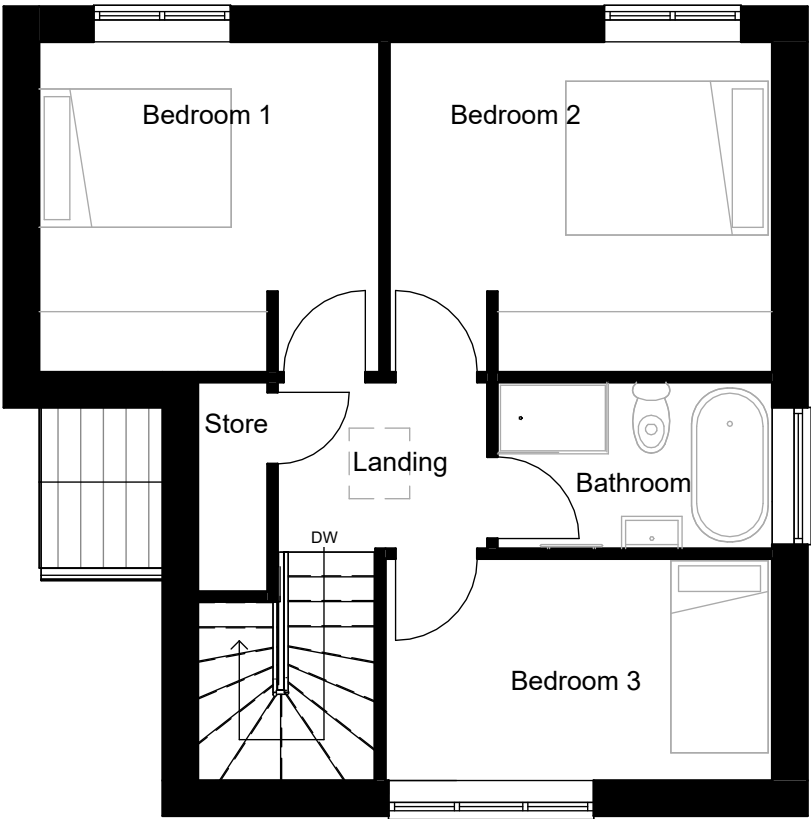

First Floor
1 : 75

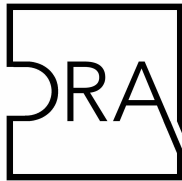

DELAHAY
RICHARDS
ARCHITECTURE

Project No:

24-2101

Building:

B1

Drawing Number:

2202

Drawing Name:

Proposed Floor Plans

Date:

March 2025

Drawn By: **ACP**

Checker: **Checker**

Client:

Luke Whyman

Project Address:

**25 Pleasant Avenue,
Great Houghton,
Barnsley, S72 0BS**

B	Updates following YW comments.	21/03/25
A	Amended Address.	11/11/24

Rev	Description	Date
-----	-------------	------

Project Status:	Revision
-----------------	----------

Planning

B