
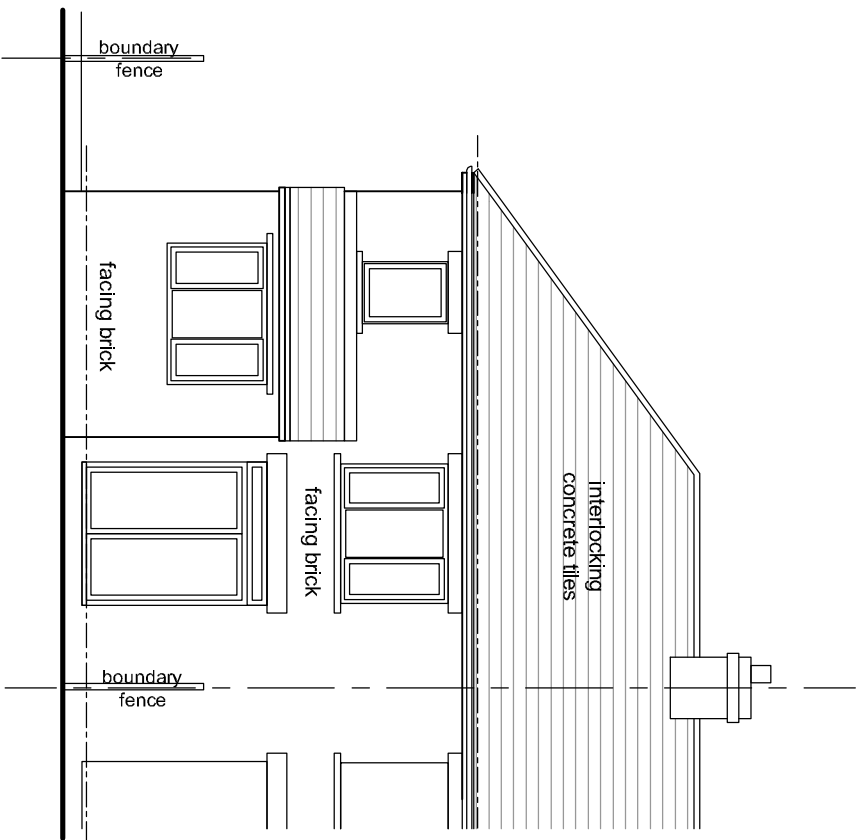


Do not scale from this drawing


The contractor is to check all dimensions on site and report any discrepancies to the architect

All rights described in chapter IV of the copyright, designs and patents act 1988 have been generally asserted


Notes

 


Existing Rear Elevation

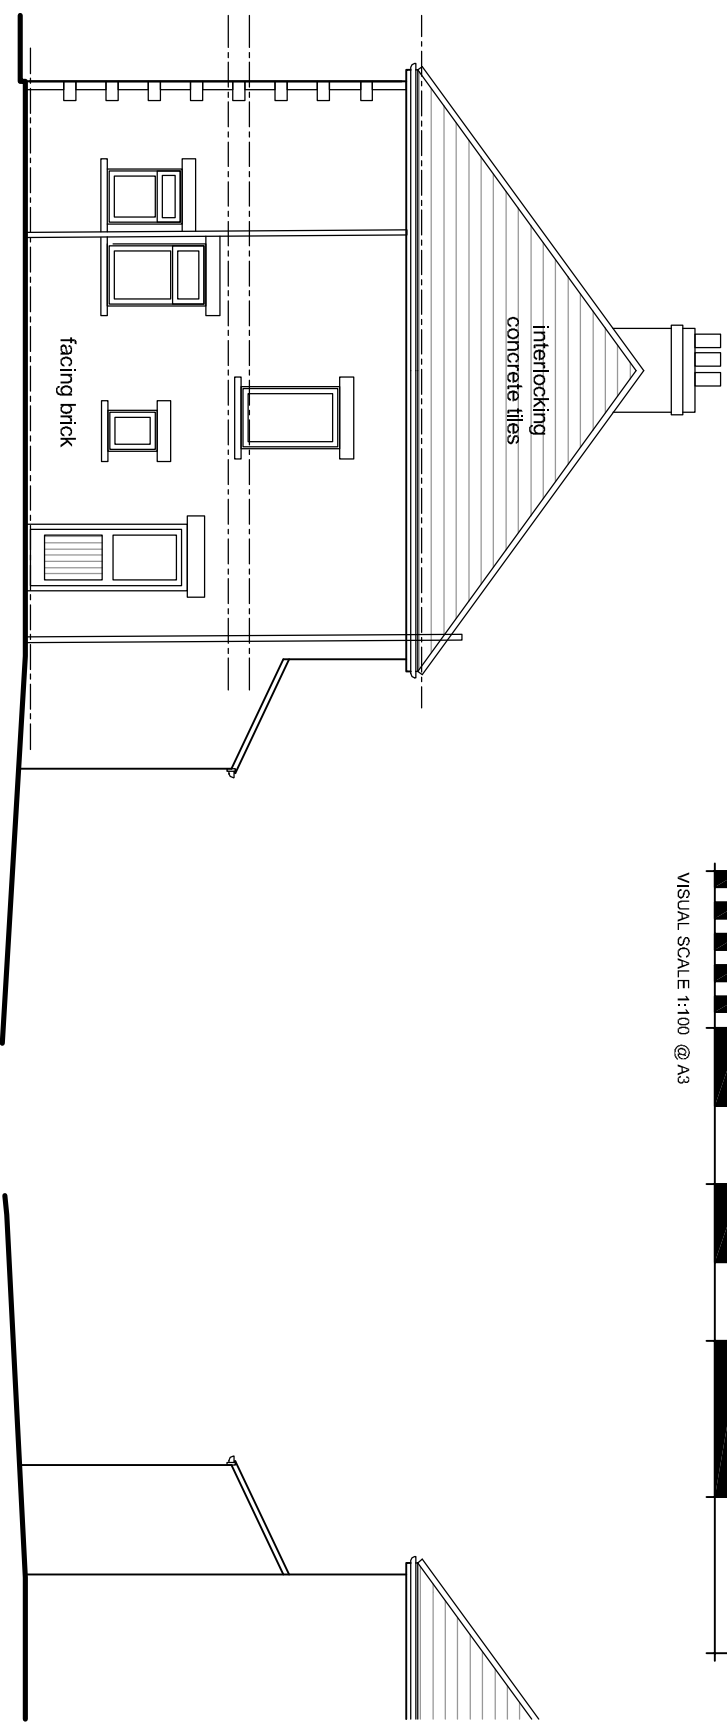


Existing Side Elevation

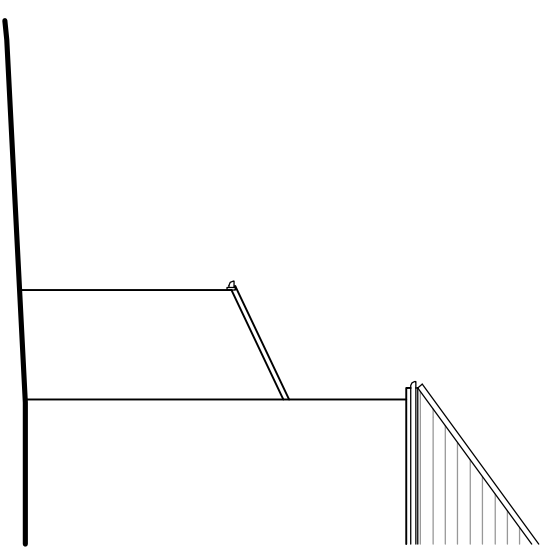

Existing Side Elevation

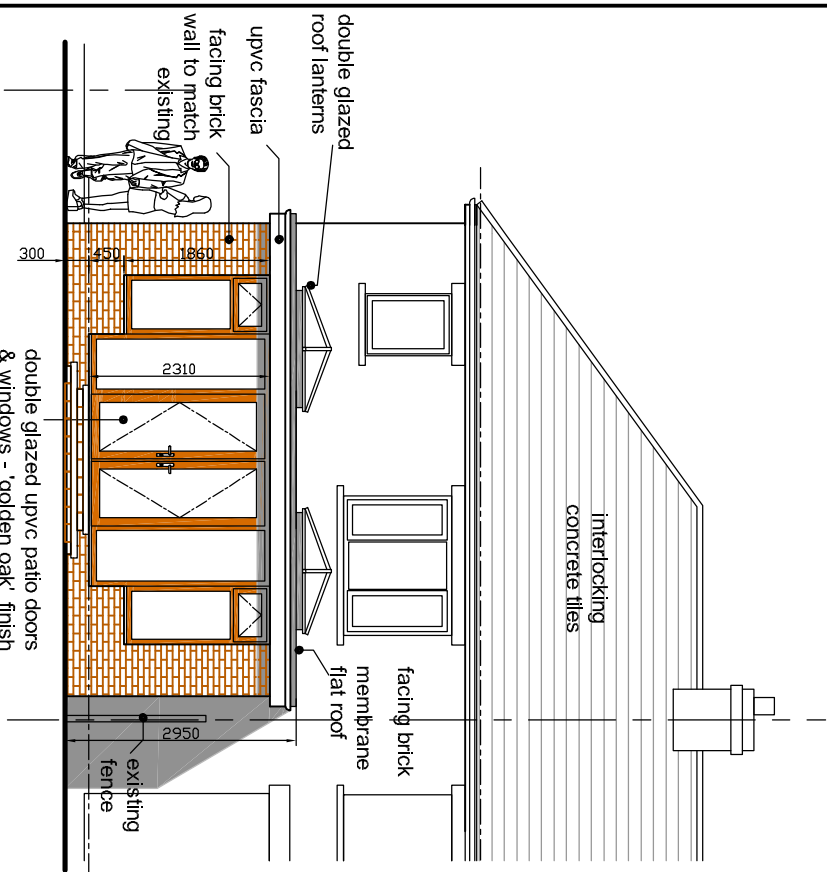

Proposed Rear Elevation

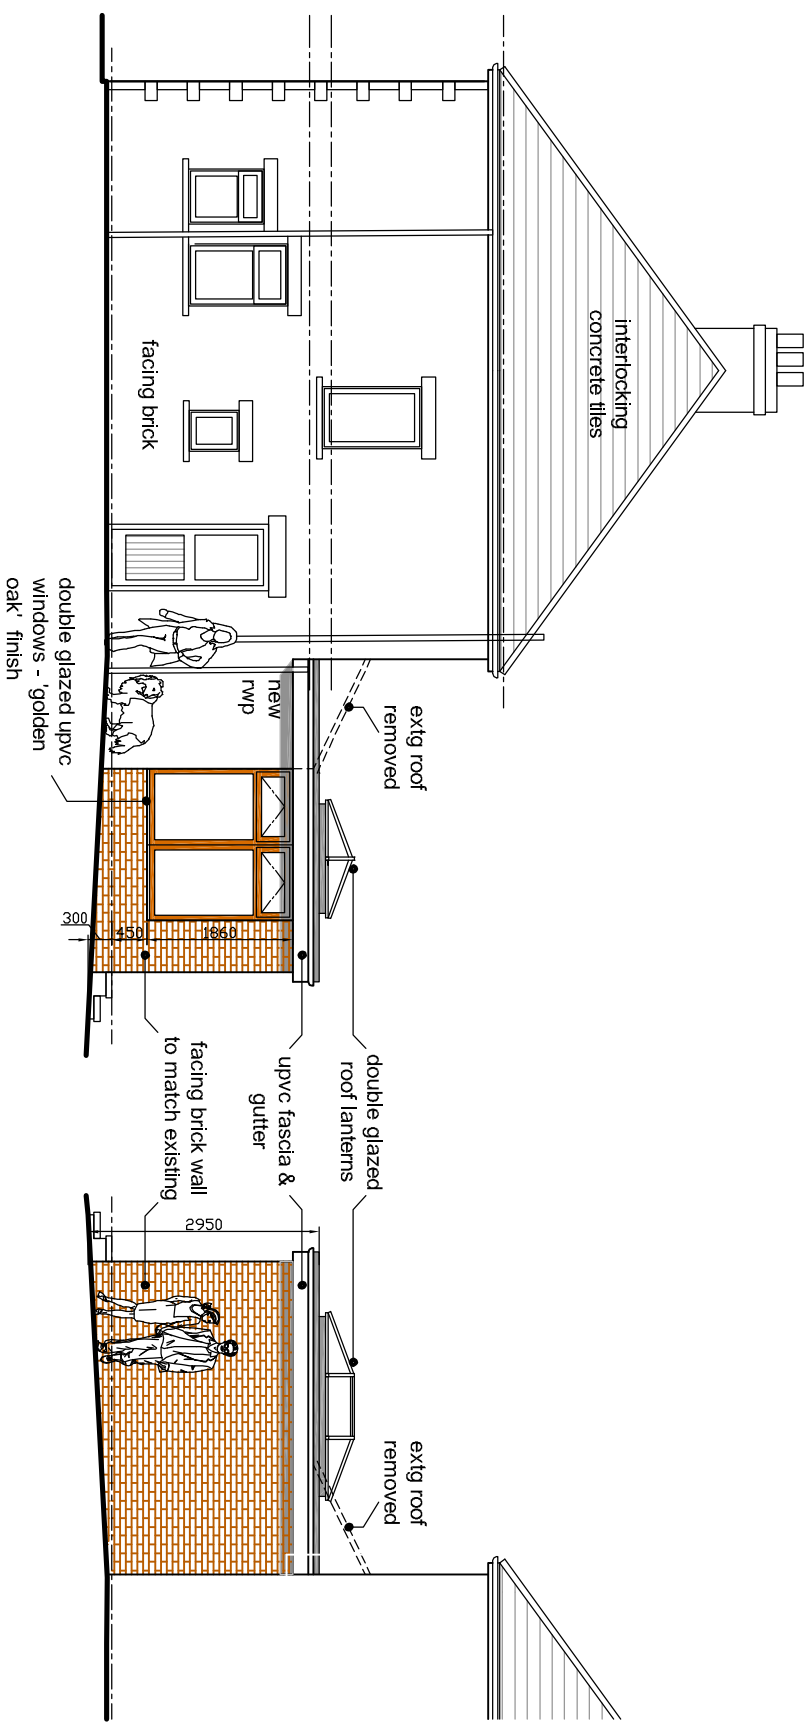

Proposed Side Elevation

Proposed Side Elevation

P3	Planning Re-issue	13/06/24	By	Ck
P2	Planning Issue	28/05/24	By	Ck
P1	Initial Issue	28/05/24	By	Ck
Rev	Description	Date	By	Chk

Telephone 01226 341 234

Telephone 01226 341 234

J.S. INSTALLATIONS LTD
CONSERVATORY & PVCU SPECIALISTS

Project
43 Park Avenue
Penistone
For Mr Honeybone

Drawing

Existing and Proposed Elevations

Scale 1:100	Drawn JSS	Date 28/05/24
Drawing Purpose PLANNING SUBMISSION		Status S5
Ref. XXXXXX - 00-A-3000		Rev. P3

A3