



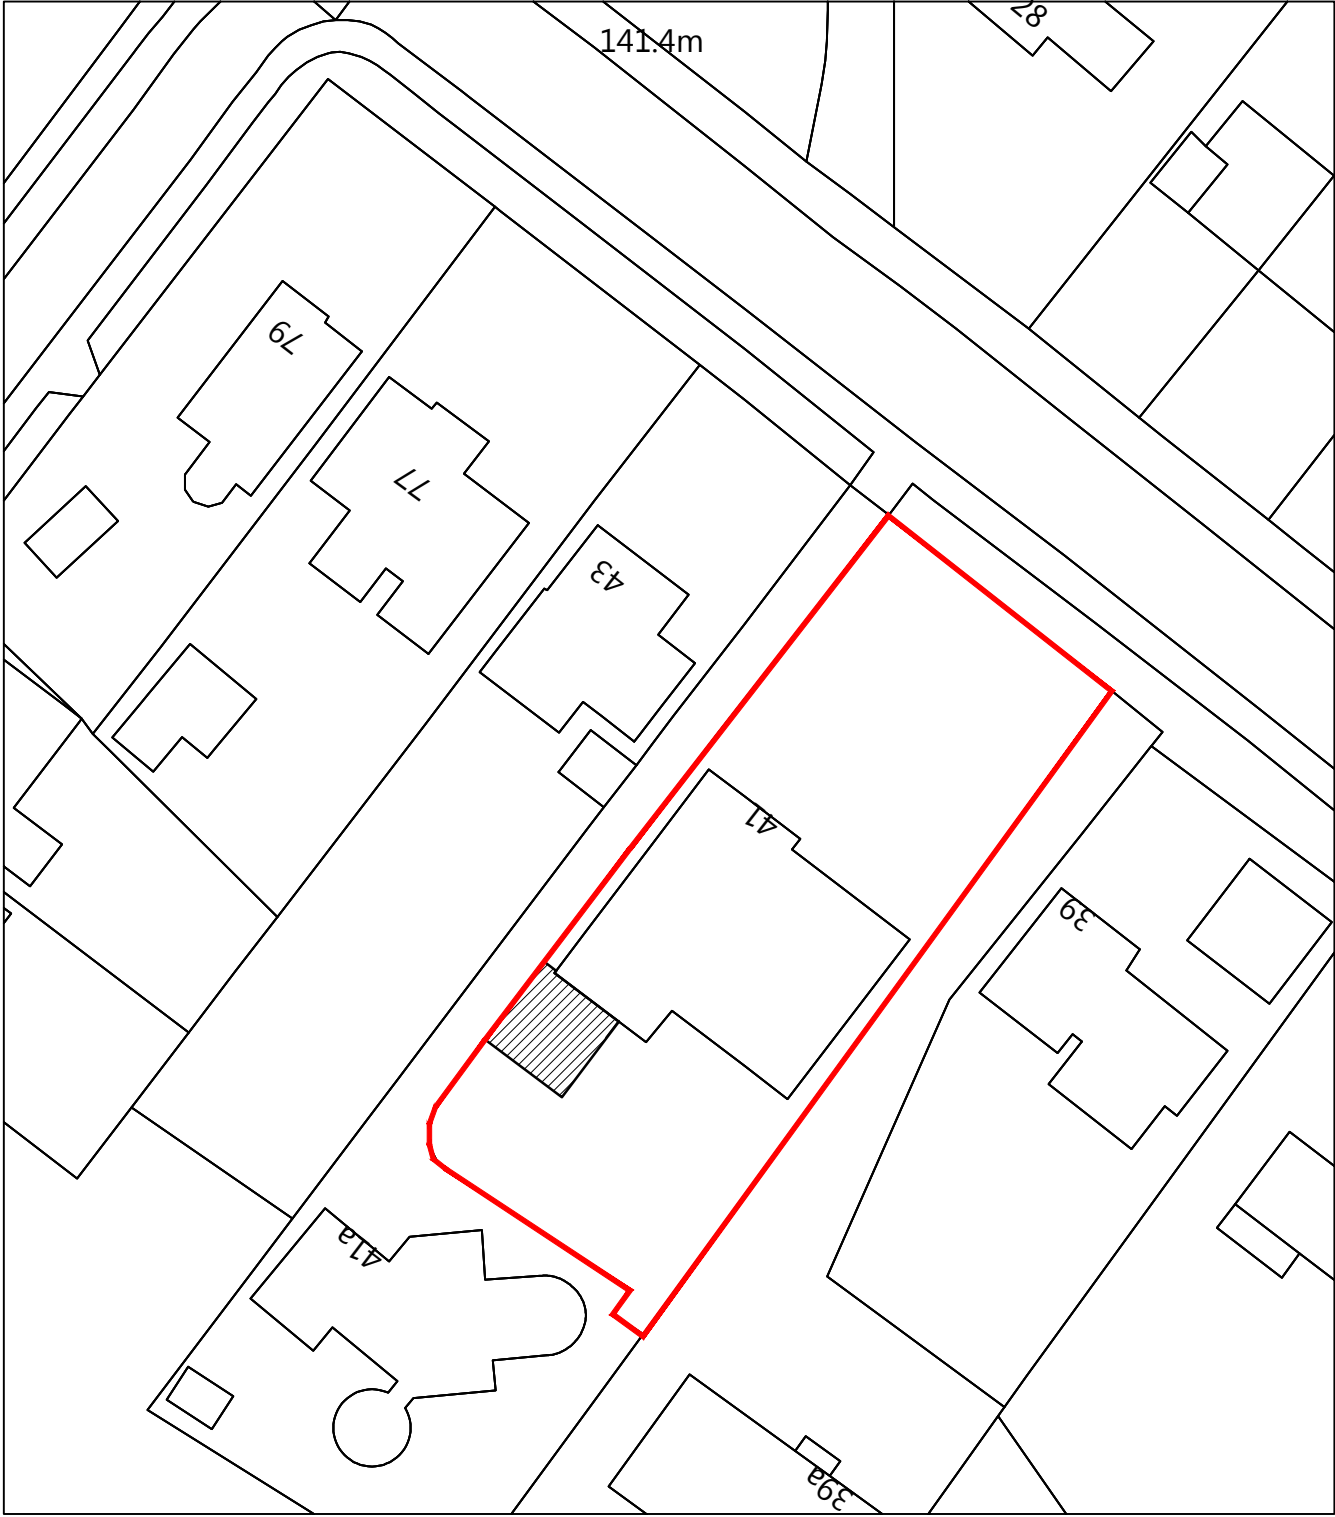

SITE PLAN 1:500

ReQuestAPlan
Map number: TQRQM21147132426198
Title: CROOKES STAINCROSS
Map Produced for: SIMON
© Crown copyright and database rights 2021 OS 100042766
Project ID:
Date of Purchase: 27-05-2021
1 Years subscription from 27-05-2021 for 1 workstation.

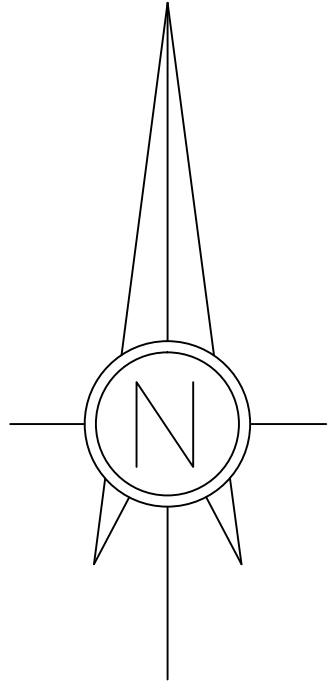

41 STAINCROSS COMMON, MAPPLEWELL, S75 6JF

SINGLE STOREY REAR EXTENSION

SITE PLAN

SCALE 1:500 @A3

APRIL '21

02-0521-OS1

© CERO ARCHITECTURE

55 Oldfield Road, Sheffield S6 6DS

0114 3488293 / 07525373731

www.ceroarchitecture.co.uk

info@ceroarchitecture.co.uk

© COPYRIGHT EXISTS ON THE DESIGNS AND INFORMATION SHOWN ON THIS DRAWING The contractor must verify all dimensions on site before making shop drawings or commencing work of any kind. No dimensions to be scaled from this drawing.