



| | |
|-------------|---------|
| Drawing No. | Rev No. |
| MDE001 -003 | |

DO NOT SCALE: Contractor to check all dimensions and report any omissions or errors


NOTES

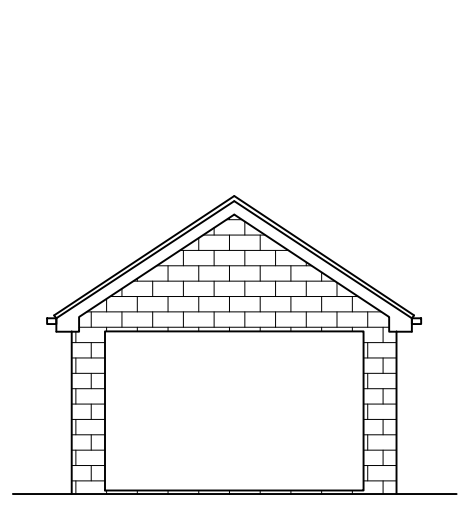


PROPOSED END ELEVATION
SCALE 1:100 AT A3

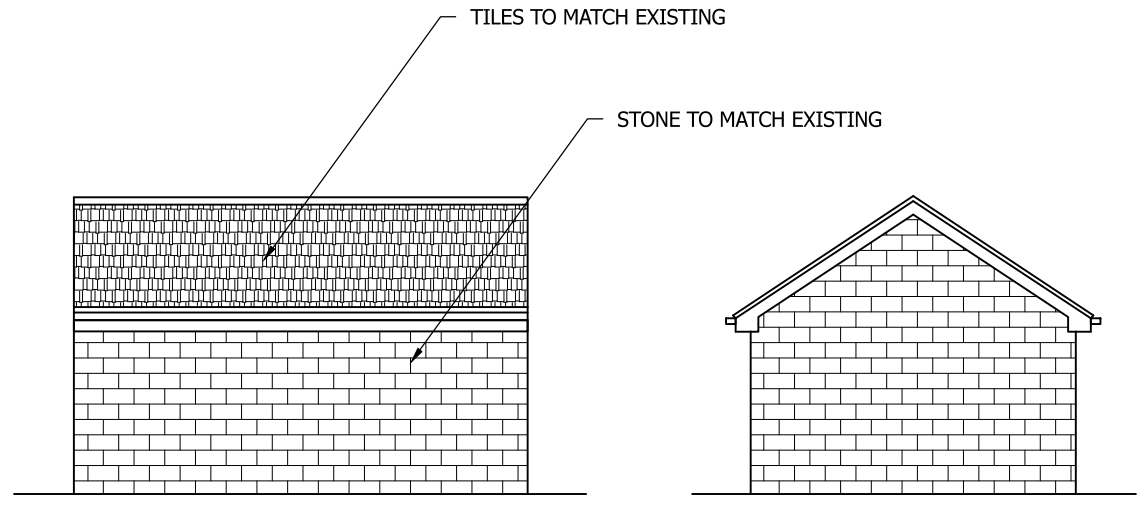


PROPOSED FRONT ELEVATION
SCALE 1:100 AT A3

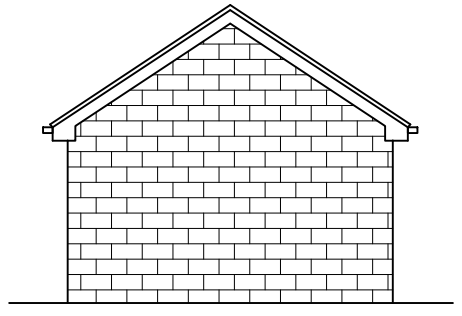

PROPOSED END ELEVATION
SCALE 1:100 AT A3

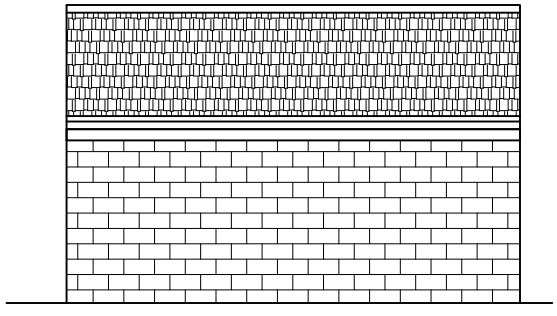

PROPOSED REAR ELEVATION
SCALE 1:100 AT A3

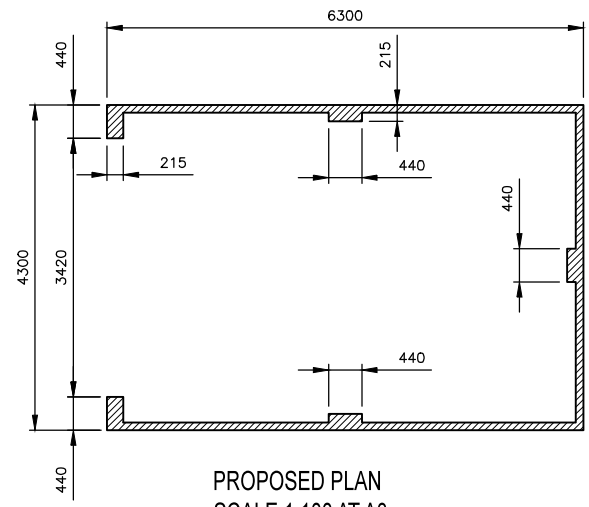

PROPOSED PLAN
SCALE 1:100 AT A3

| Rev | Description | By | Chk | App | Date |
|-----|-------------|----|-----|-----|------|
|-----|-------------|----|-----|-----|------|

JRB DESIGNS Ltd
1 Saville Road
Cudworth
Barnsley
S72 8LT
Tel: 01226 383542
Fax: 01226 380078
Mob: 07970 541192
Email: john@jrbdesigns.co.uk

This drawing is copyright. © jrbdesigns Ltd.

Client **MR. D EASTERBROOK**

Drawing Title **PROPOSED ELEVATIONS**

Address **186 MILTON ROAD
HOYLAND
BARNSELY
S74 9BW**

Project Title: **PROPOSED DETACHED GARAGE
AND OFF ROAD PARKING**

Purpose of Issue: **PLANNING**

Drawing Status **FIRST ISSUE**

| | | |
|------------------------------|---------------------------|-----------------------------------|
| Scale at A3 AS SHOWN | Drawn By JRB | Date 23/08/2016 |
| Checked By | Date 23/08/2016 | Approved By Date 23/08/2016 |
| Project No. MDE001 | Drawing No. 003 | Revision - |

APPROVAL INFORMATION TENDER CONTRACT CONSTRUCTION