



DO NOT SCALE: Contractor to check all dimensions and report any omissions or errors

NOTES

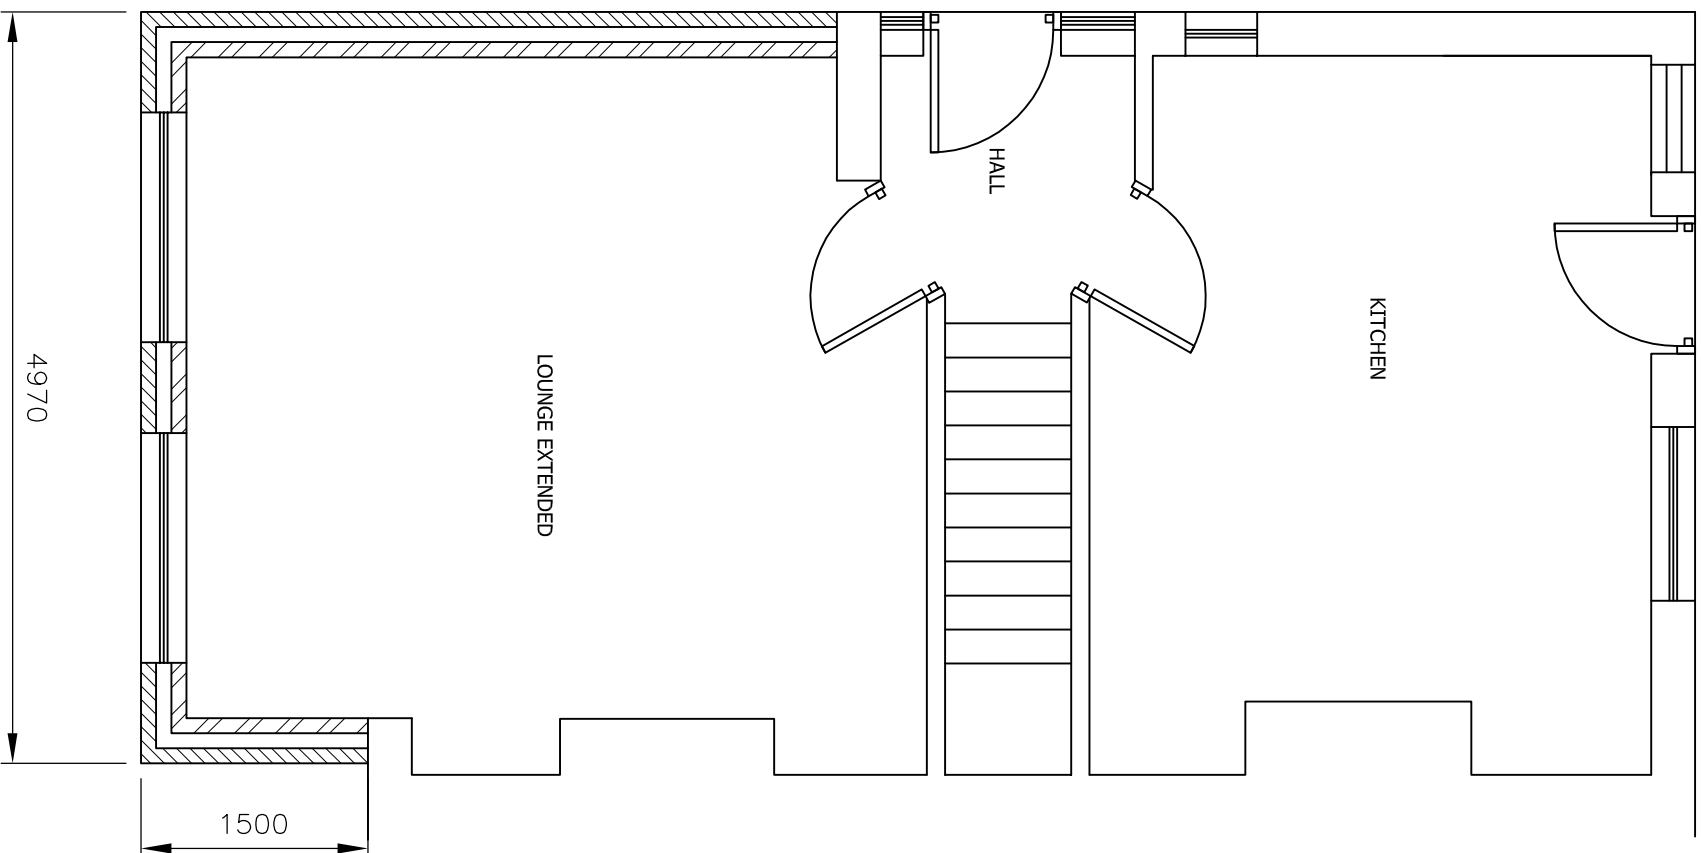

PROPOSED GROUND FLOOR PLAN
SCALE 1:50 AT A3

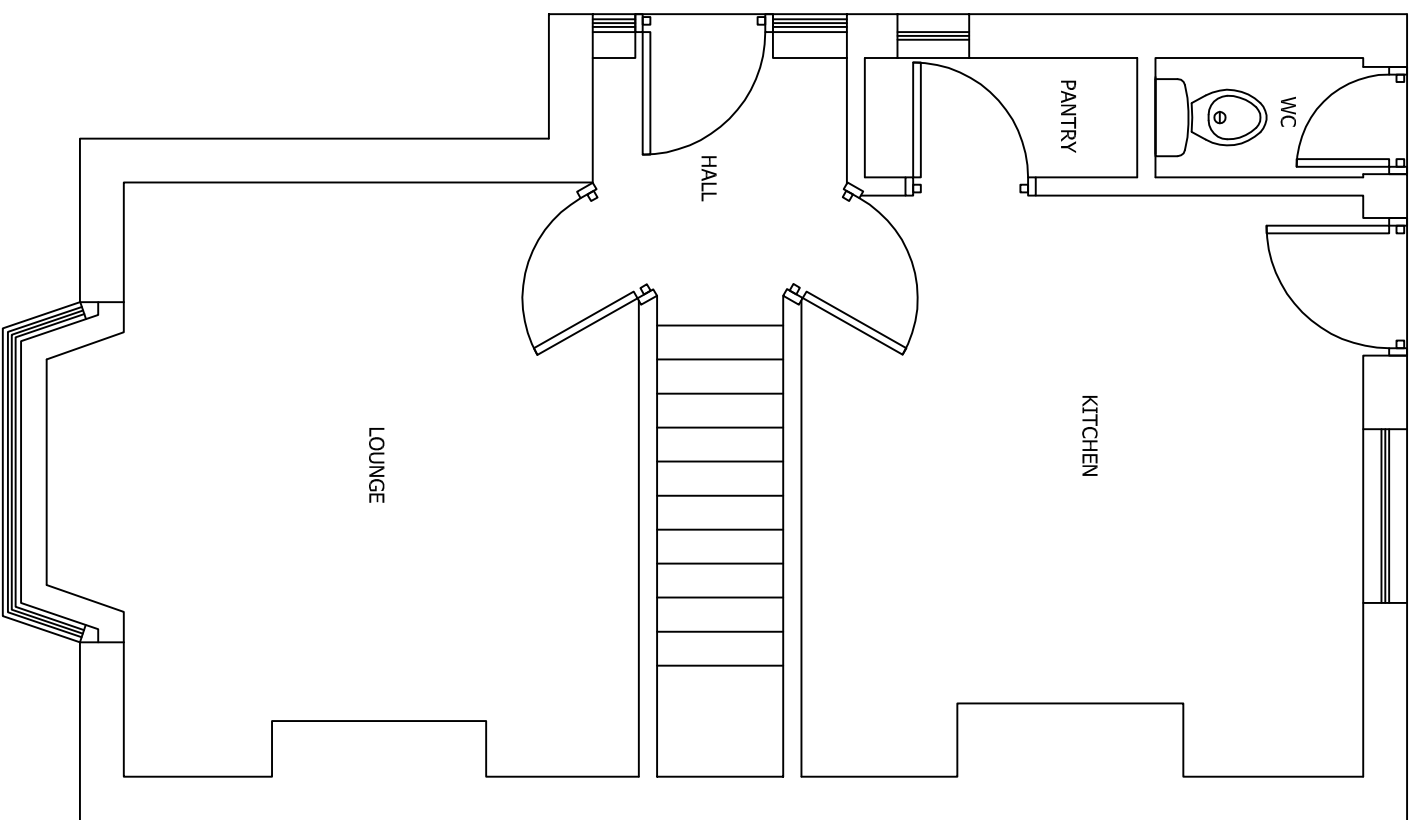

EXISTING GROUND FLOOR PLAN
SCALE 1:50 AT A3

Rev	Description	By	CHK	App	Date

JRB DESIGNS LTD
1 Saville Road
Cudworth
Barnsley
S72 8LT
Tel: 01226 383542
Fax: 01226 380078
Mob: 07970 541192
Email: john@jrbdesigns.co.uk

This drawing is copyright. © Jrbdesigns Ltd.

Client
MIR M ALLEN

Drawing Title
PROPOSED PLANS

Address
**119 CROSS LANE
ROYSTON
BARNLSLEY
S71 4AR**

Project Title:
**PROPOSED SINGLE STOREY
FRONT & SIDE EXTENSION**

Purpose of Issue:
PLANNING

Drawing Status
FIRST ISSUE

Scale at A3	Drawn By	Date	Checked By	Approved By	Date	Project No.	Drawing No.	Revision
AS SHOWN	JRB	26/04/2011	JRB		26/04/2011	MMA002	004	-

APPROVAL: INFORMATION TENDER CONTRACT CONSTRUCTION