



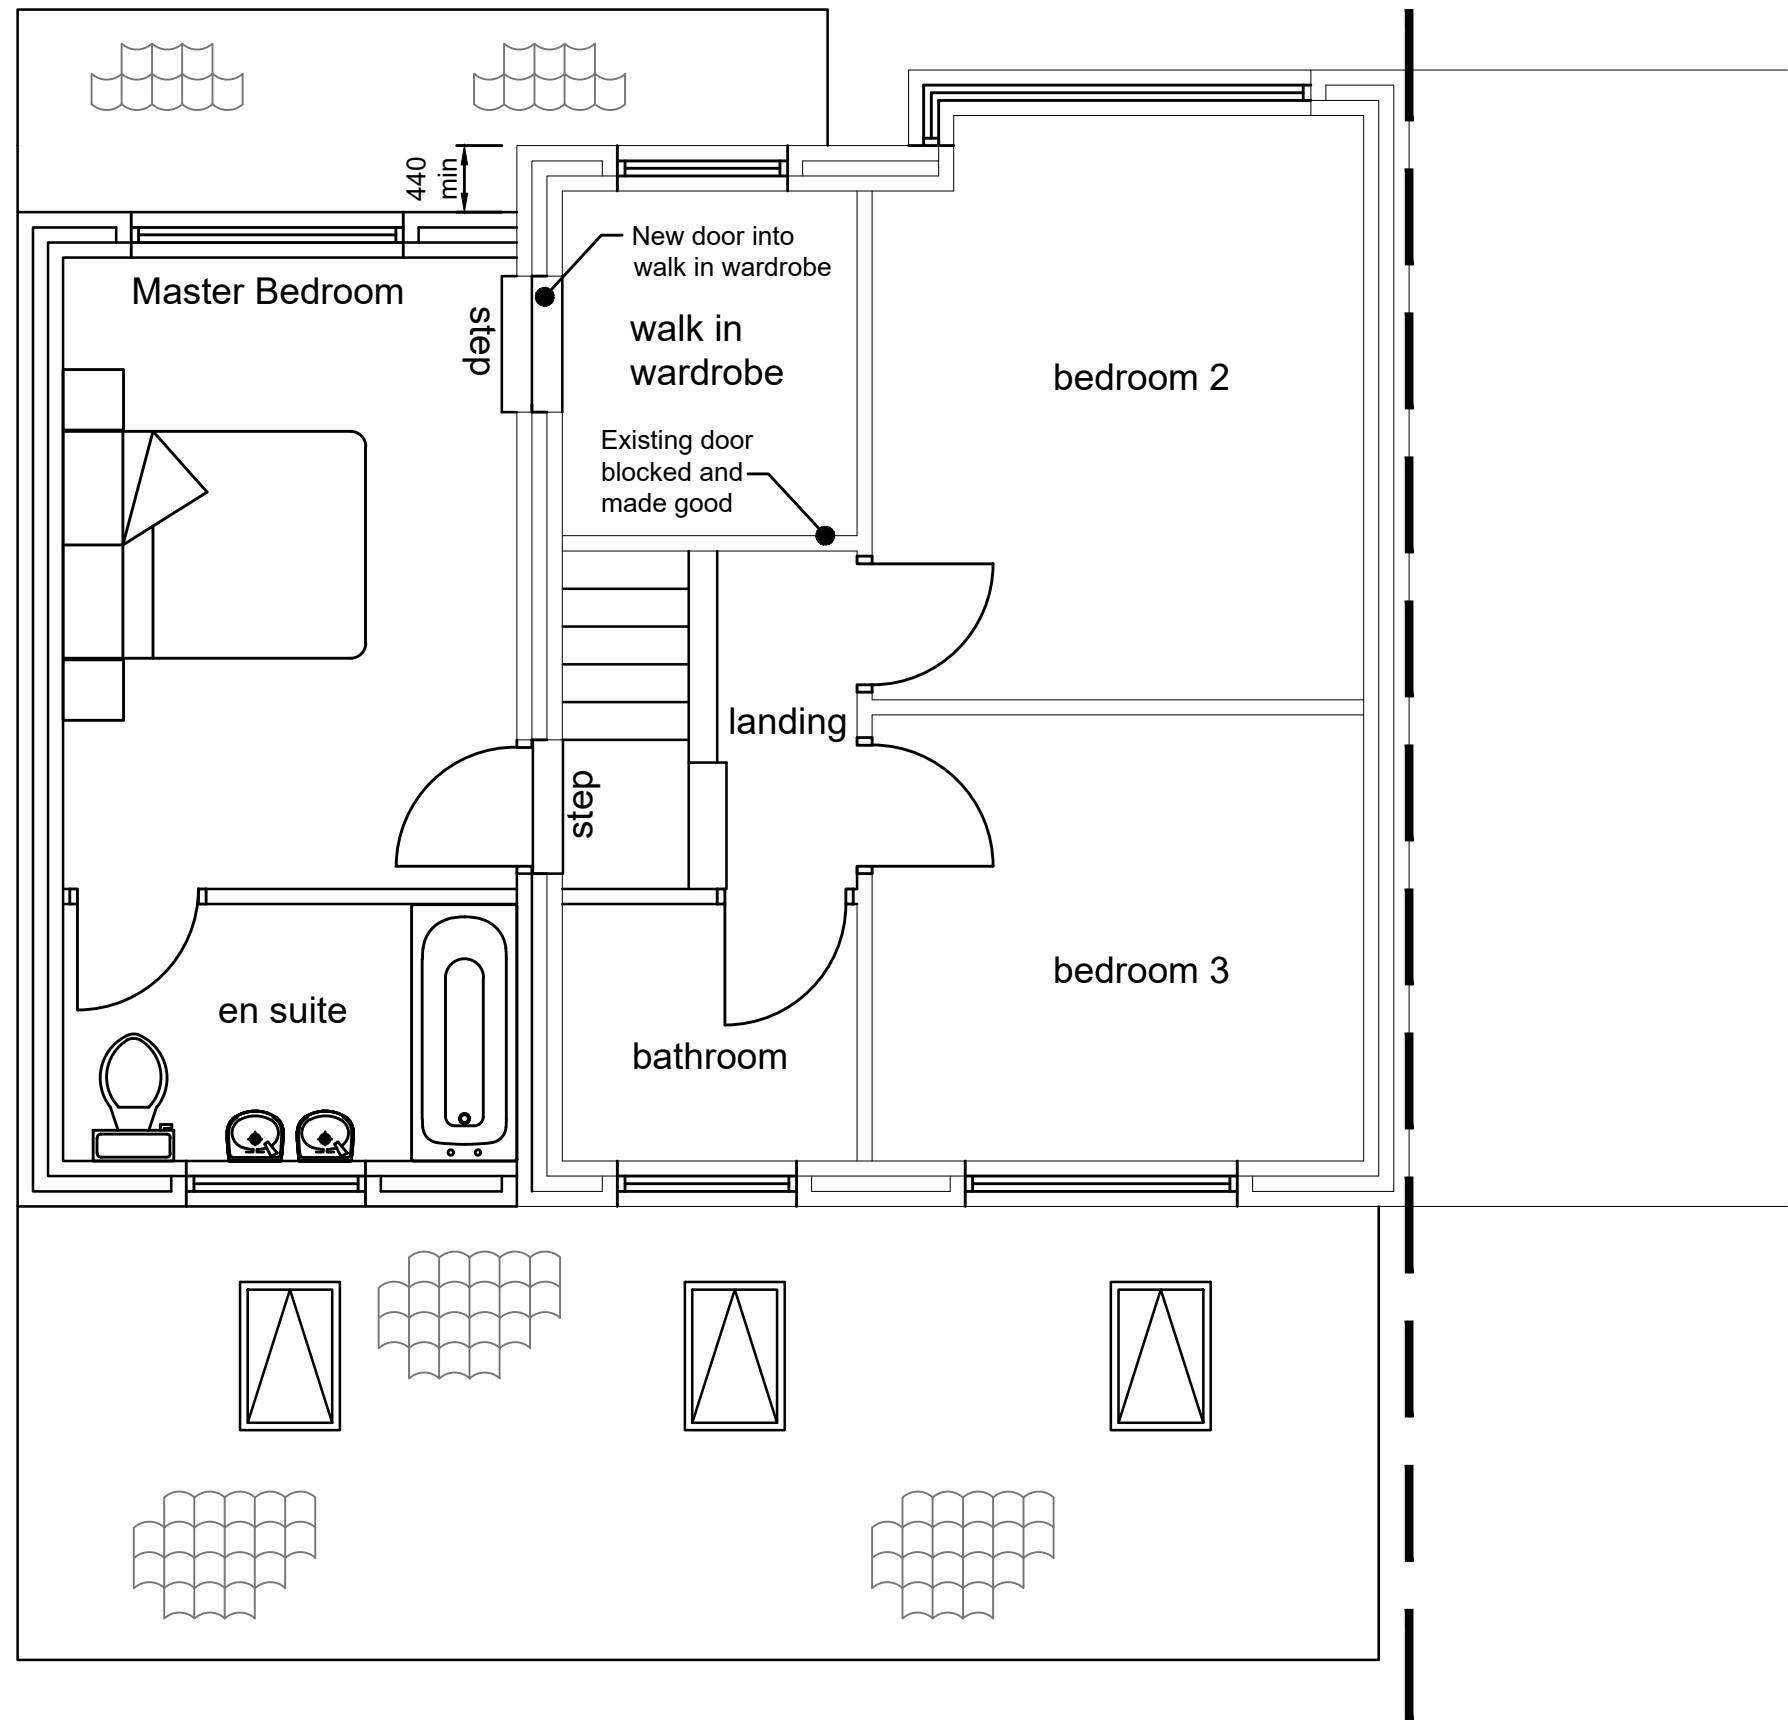

Proposed First Floor Plan
(Double Storey Side & Single Storey Rear Extension)
Scale 1:50

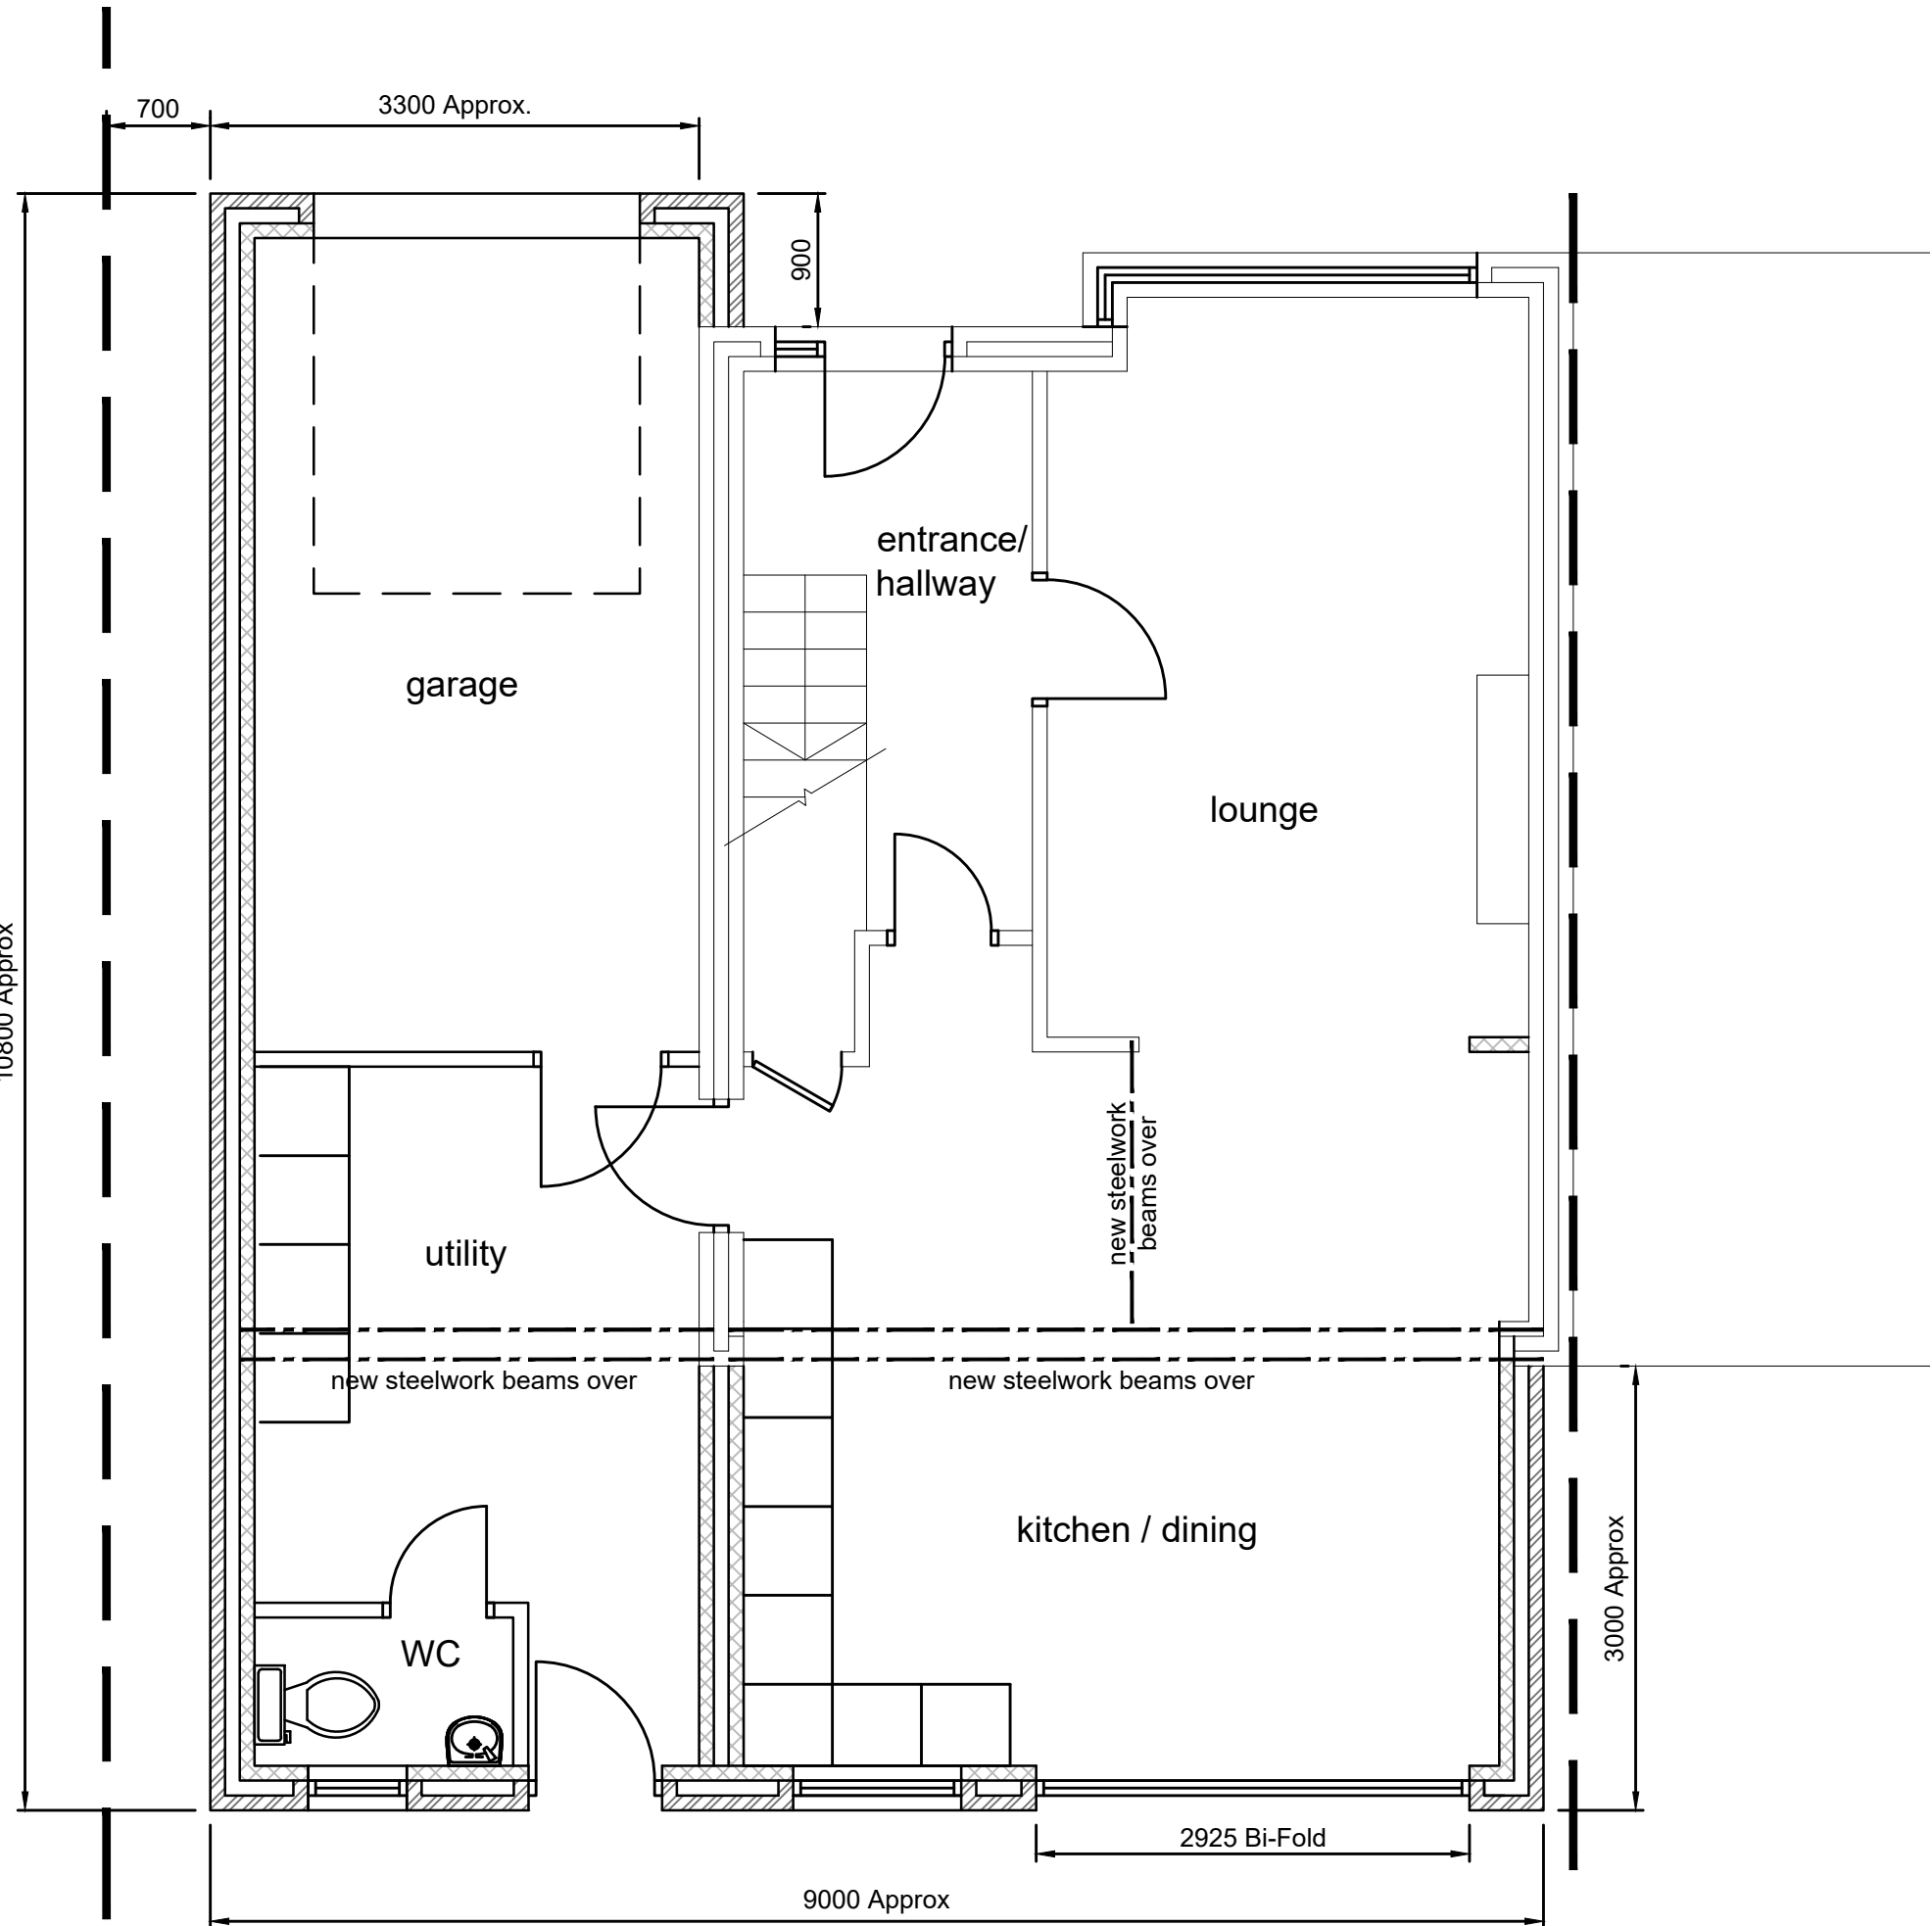

Proposed Ground Floor Plan
(Double Storey Side & Single Storey Rear Extension)
Scale 1:50



Proposed Rear Elevation
Scale 1:50



Proposed Front Elevation
Scale 1:50

P2	24.05.18	AA	NB	FRONT ELEVATION WALL STEPPED BACK MINIMUM 440mm AT FIRST FLOOR ONLY.
No	DATE	DRAWN	REV'D ENG.	AMENDMENT
STATUS		PURPOSE OF ISSUE		
S2		FOR INFORMATION		
COPYRIGHT: The concepts and the information contained in this document are the copyright of T3UK Ltd. Use or copying of the document in whole or in part without written permission of T3UK Ltd. constitutes and infringement of copyright.				
 Industry experts in structural detailing & BIM T3UK LTD 88BC Innovation Way, Barnsley, S75 1JL, T: +44(0)1226 321 789 E: enquiries@t3-uk.com W: www.t3-uk.com				
CLIENT		MR & MRS ANDREWS		
PROJECT		67 CORONATION DRIVE, BIRDWELL, S70 5RL		
DRAFTER		SD	ENGINEER	
			AA	
TITLE		PLANNING APPLICATION PROPOSED DOUBLE SIDE & SINGLE REAR EXTENSION PLAN & ELEVATIONS		
SCALE	SHEET	DRAWING No		REV
1:50	A1	T3-18-045-003		P2