



Side elevation (West facing) as proposed 1:50

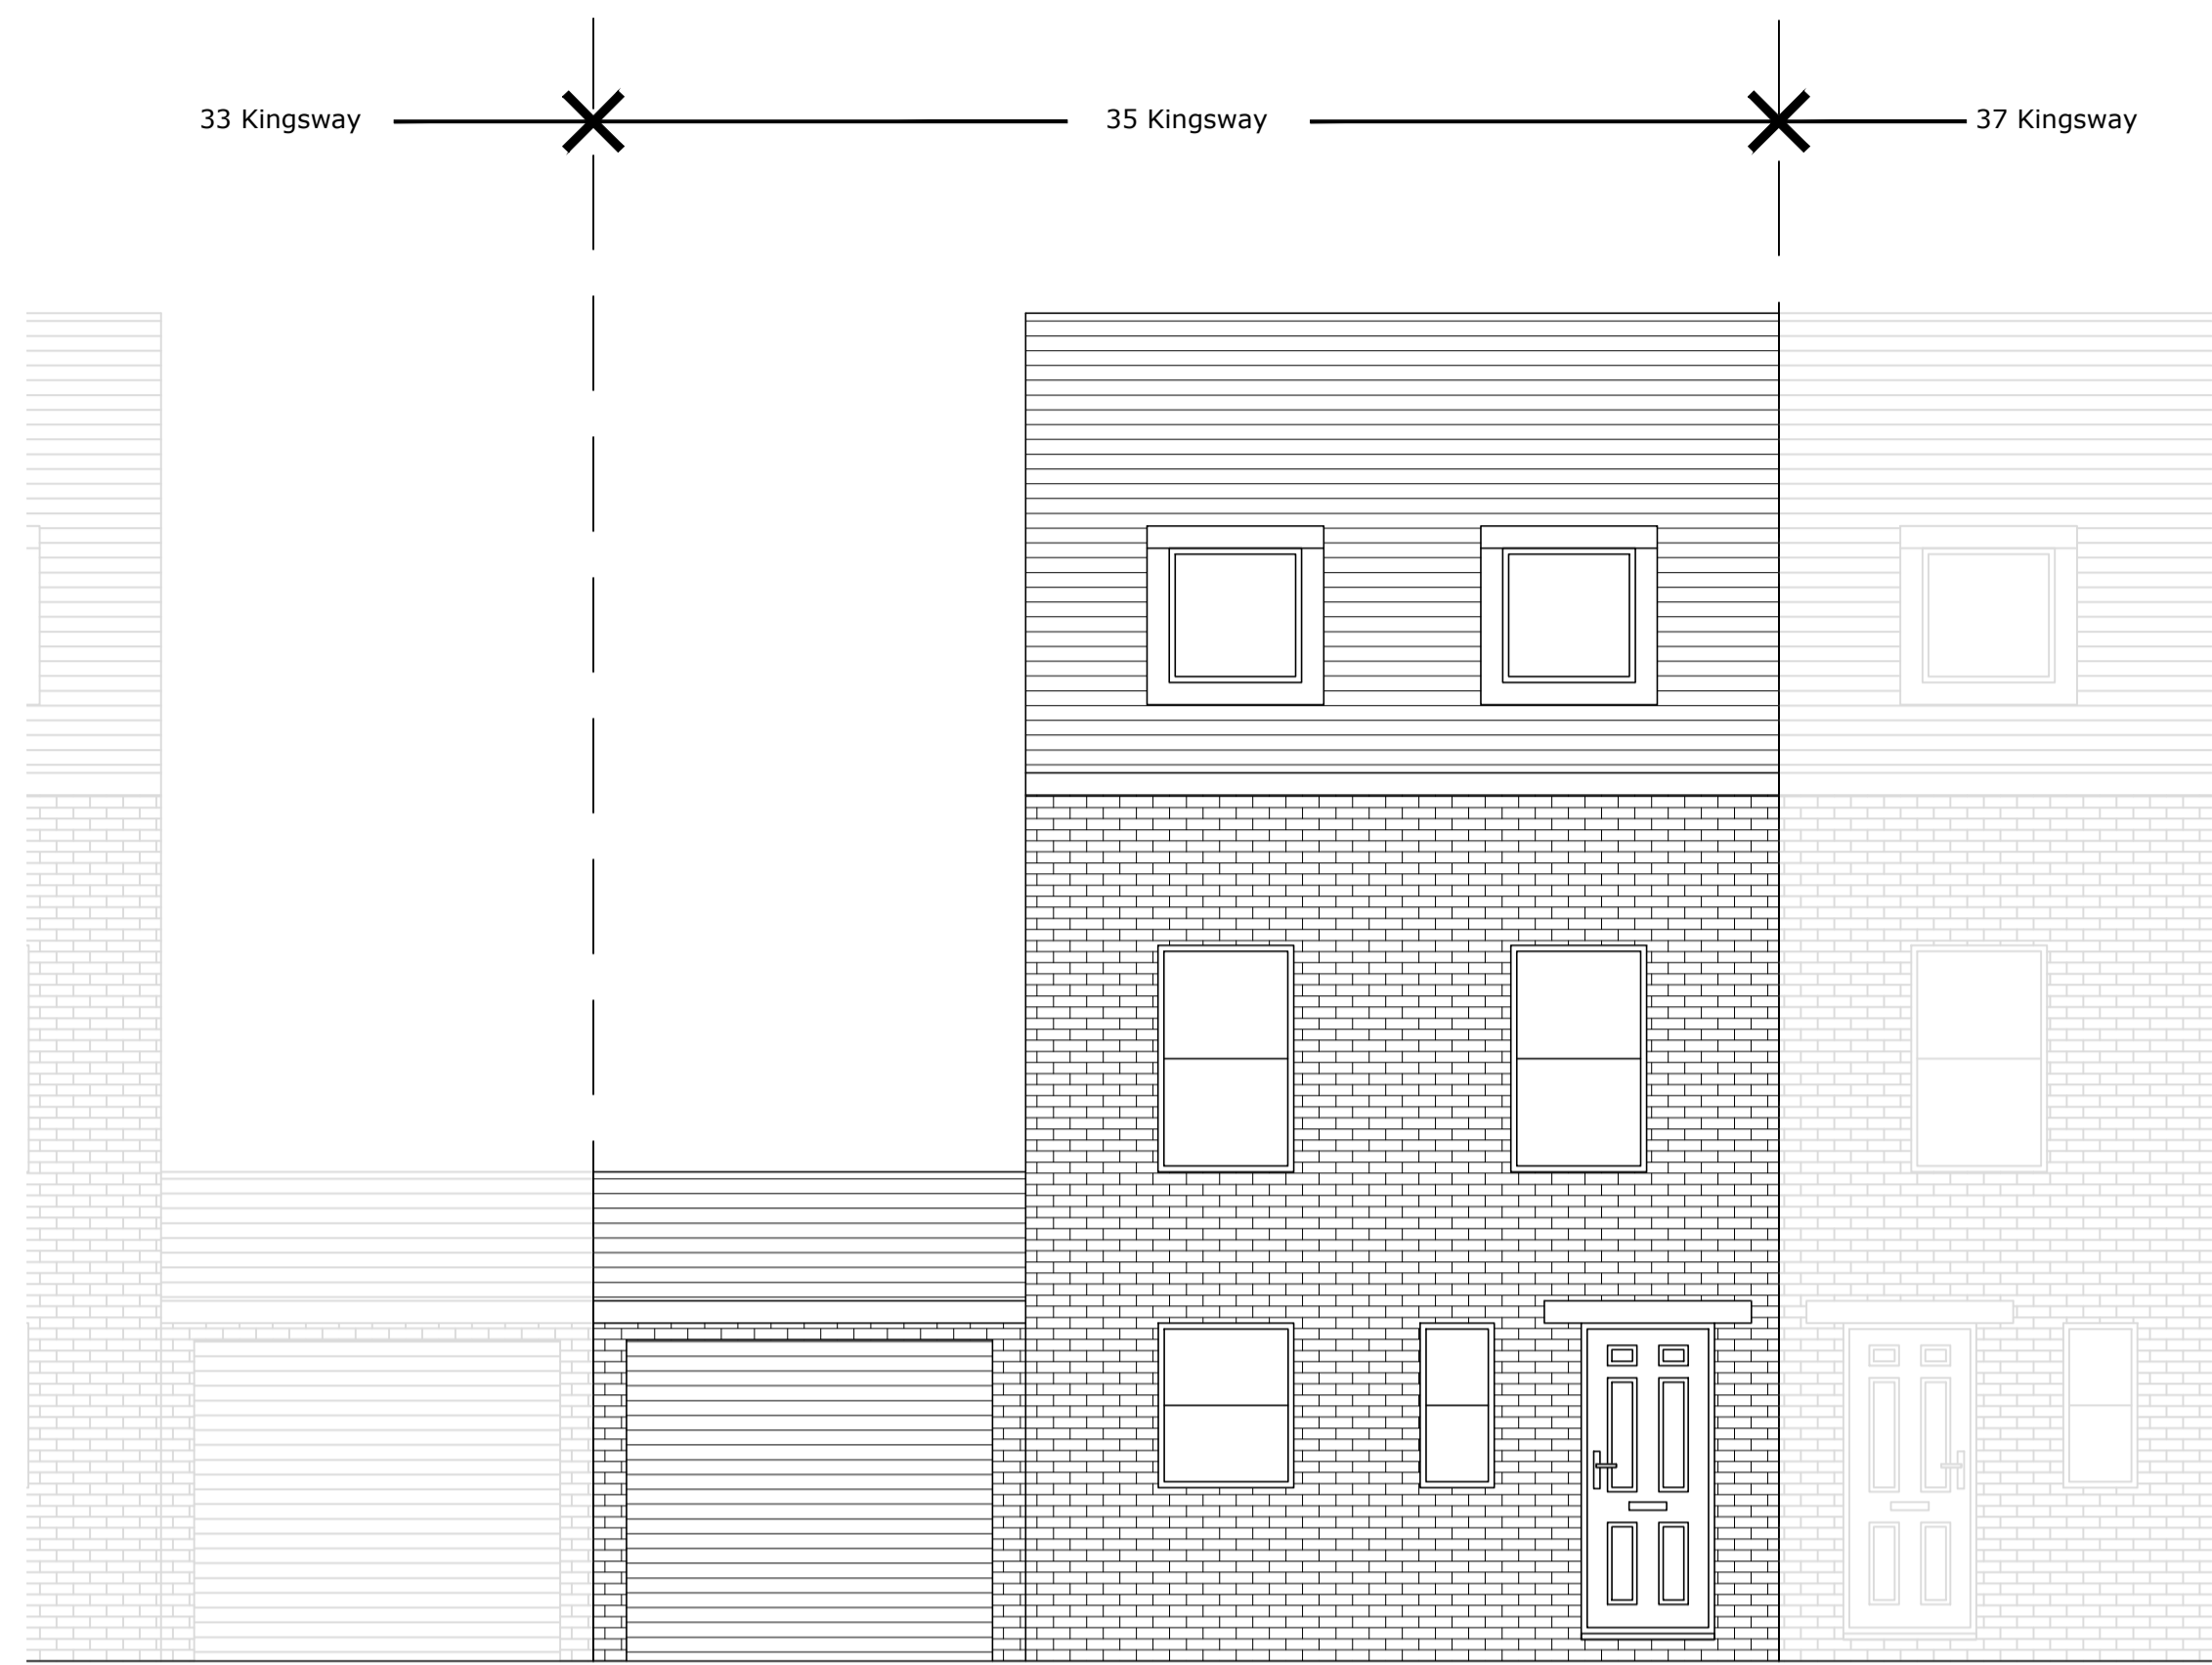


Front elevation (North facing) as proposed 1:50

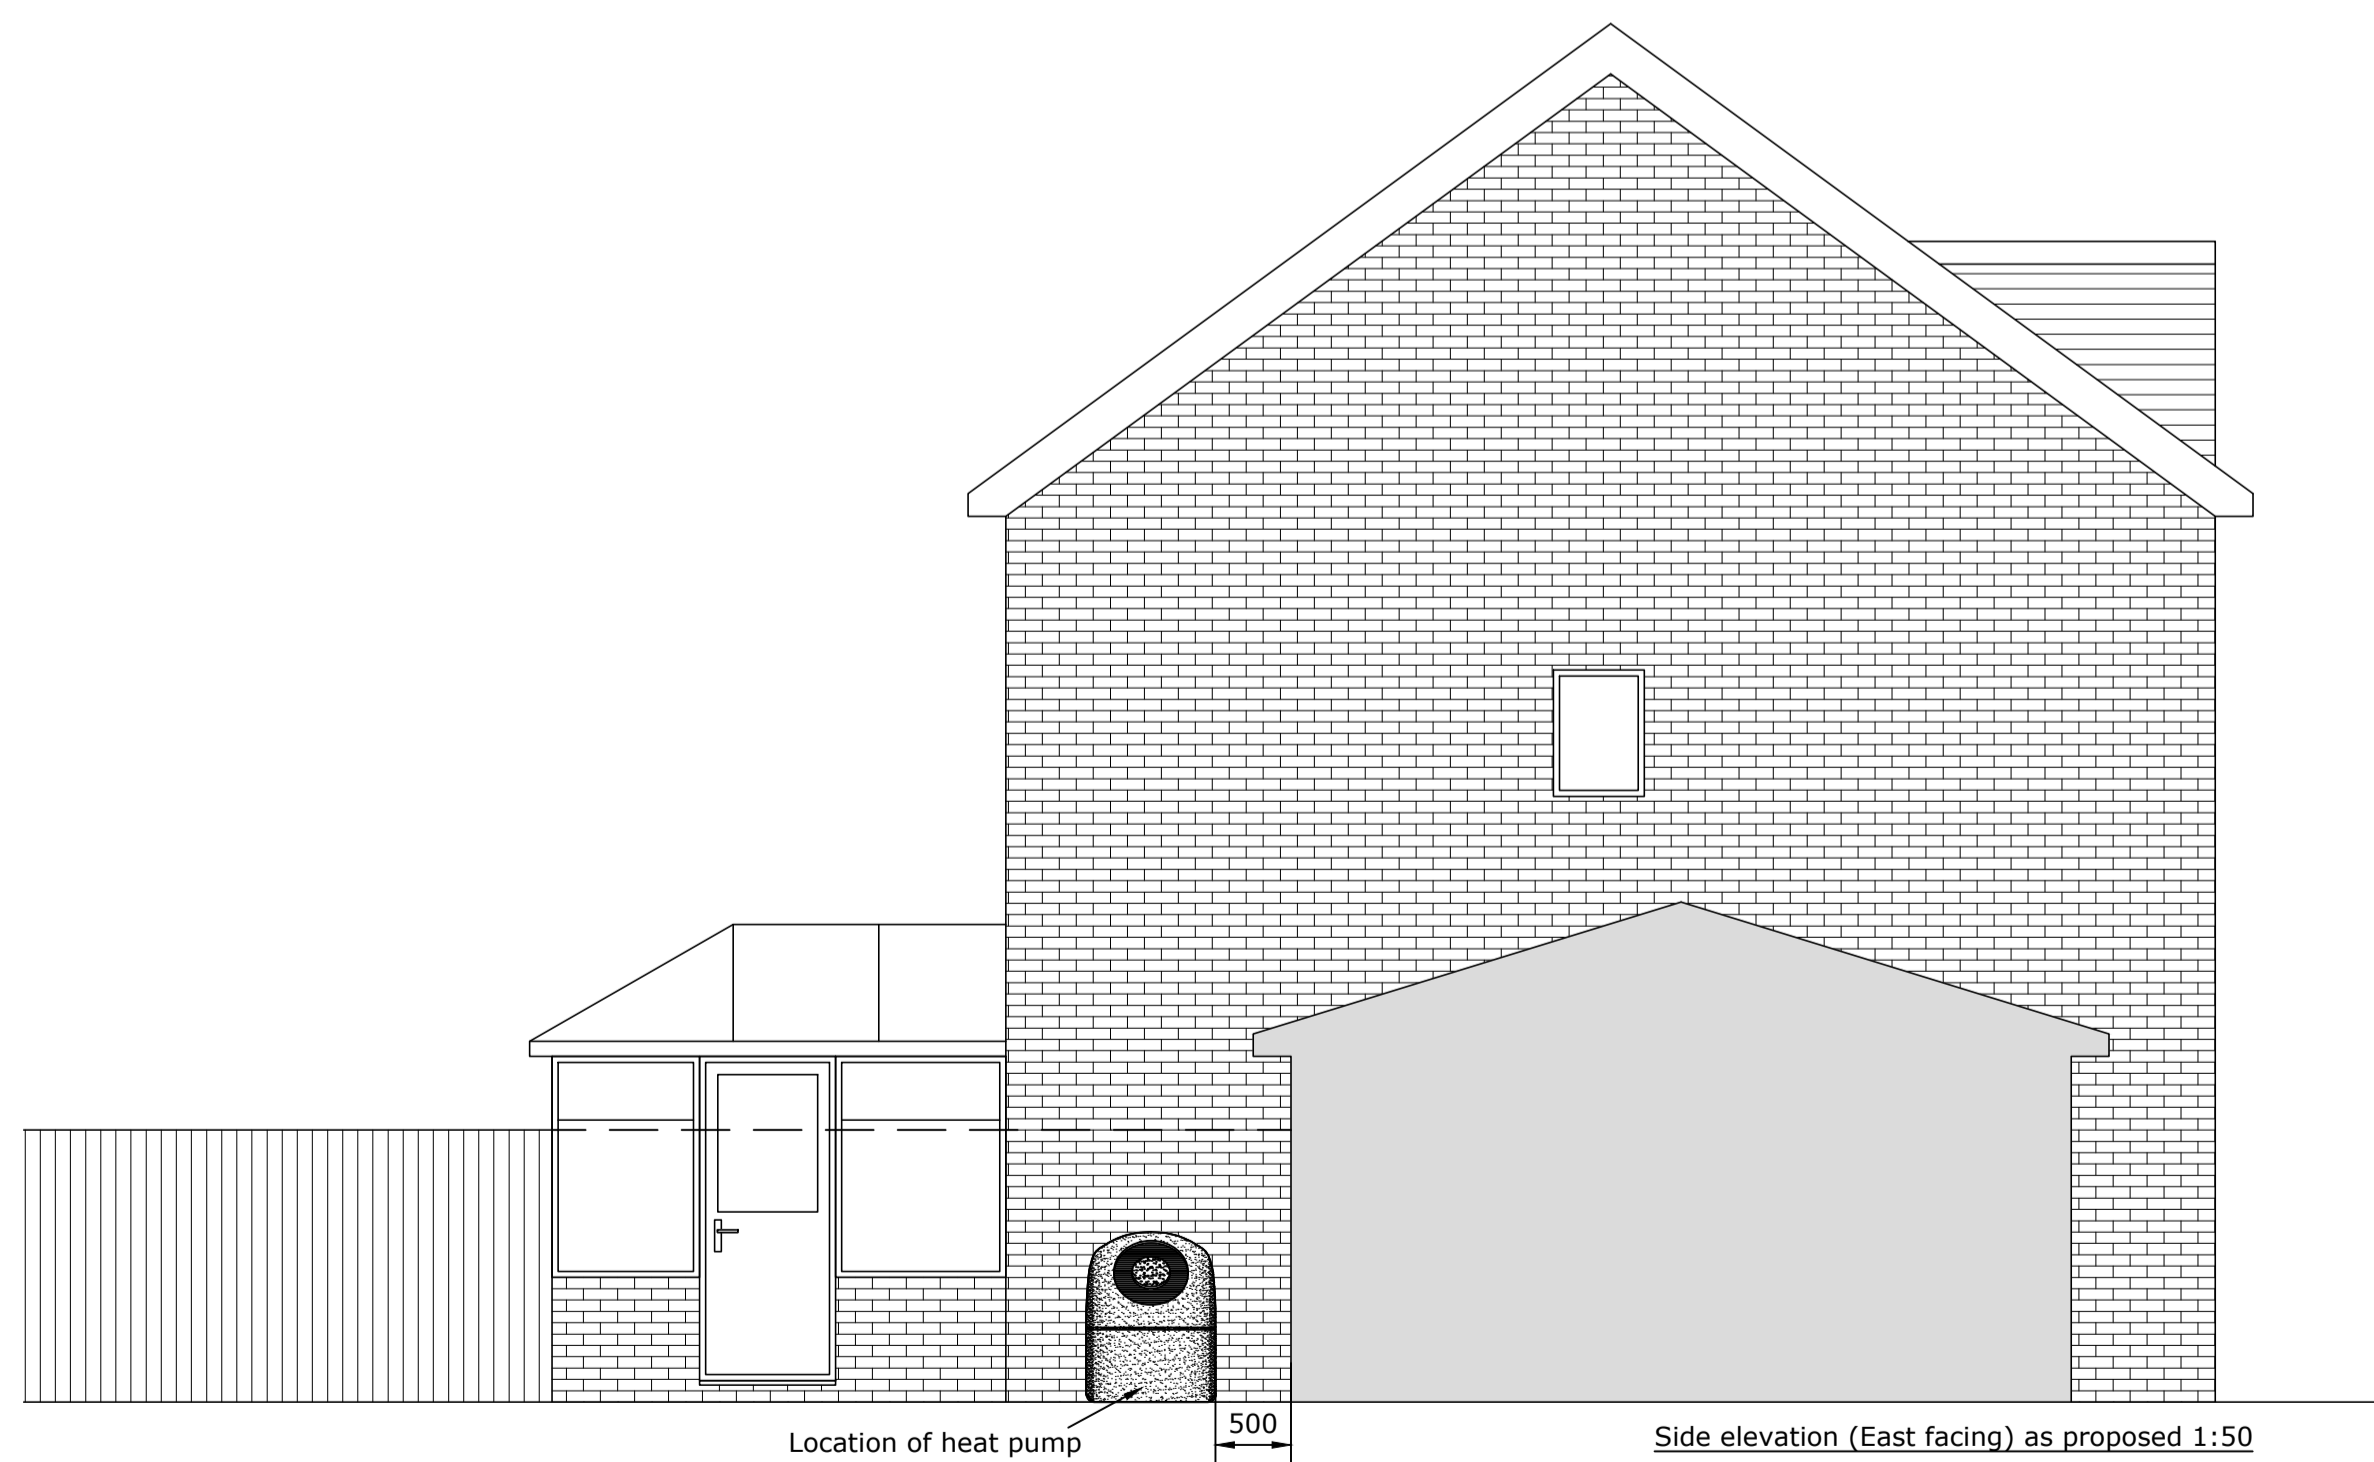

Location of heat pump

500

Side elevation (East facing) as proposed 1:50

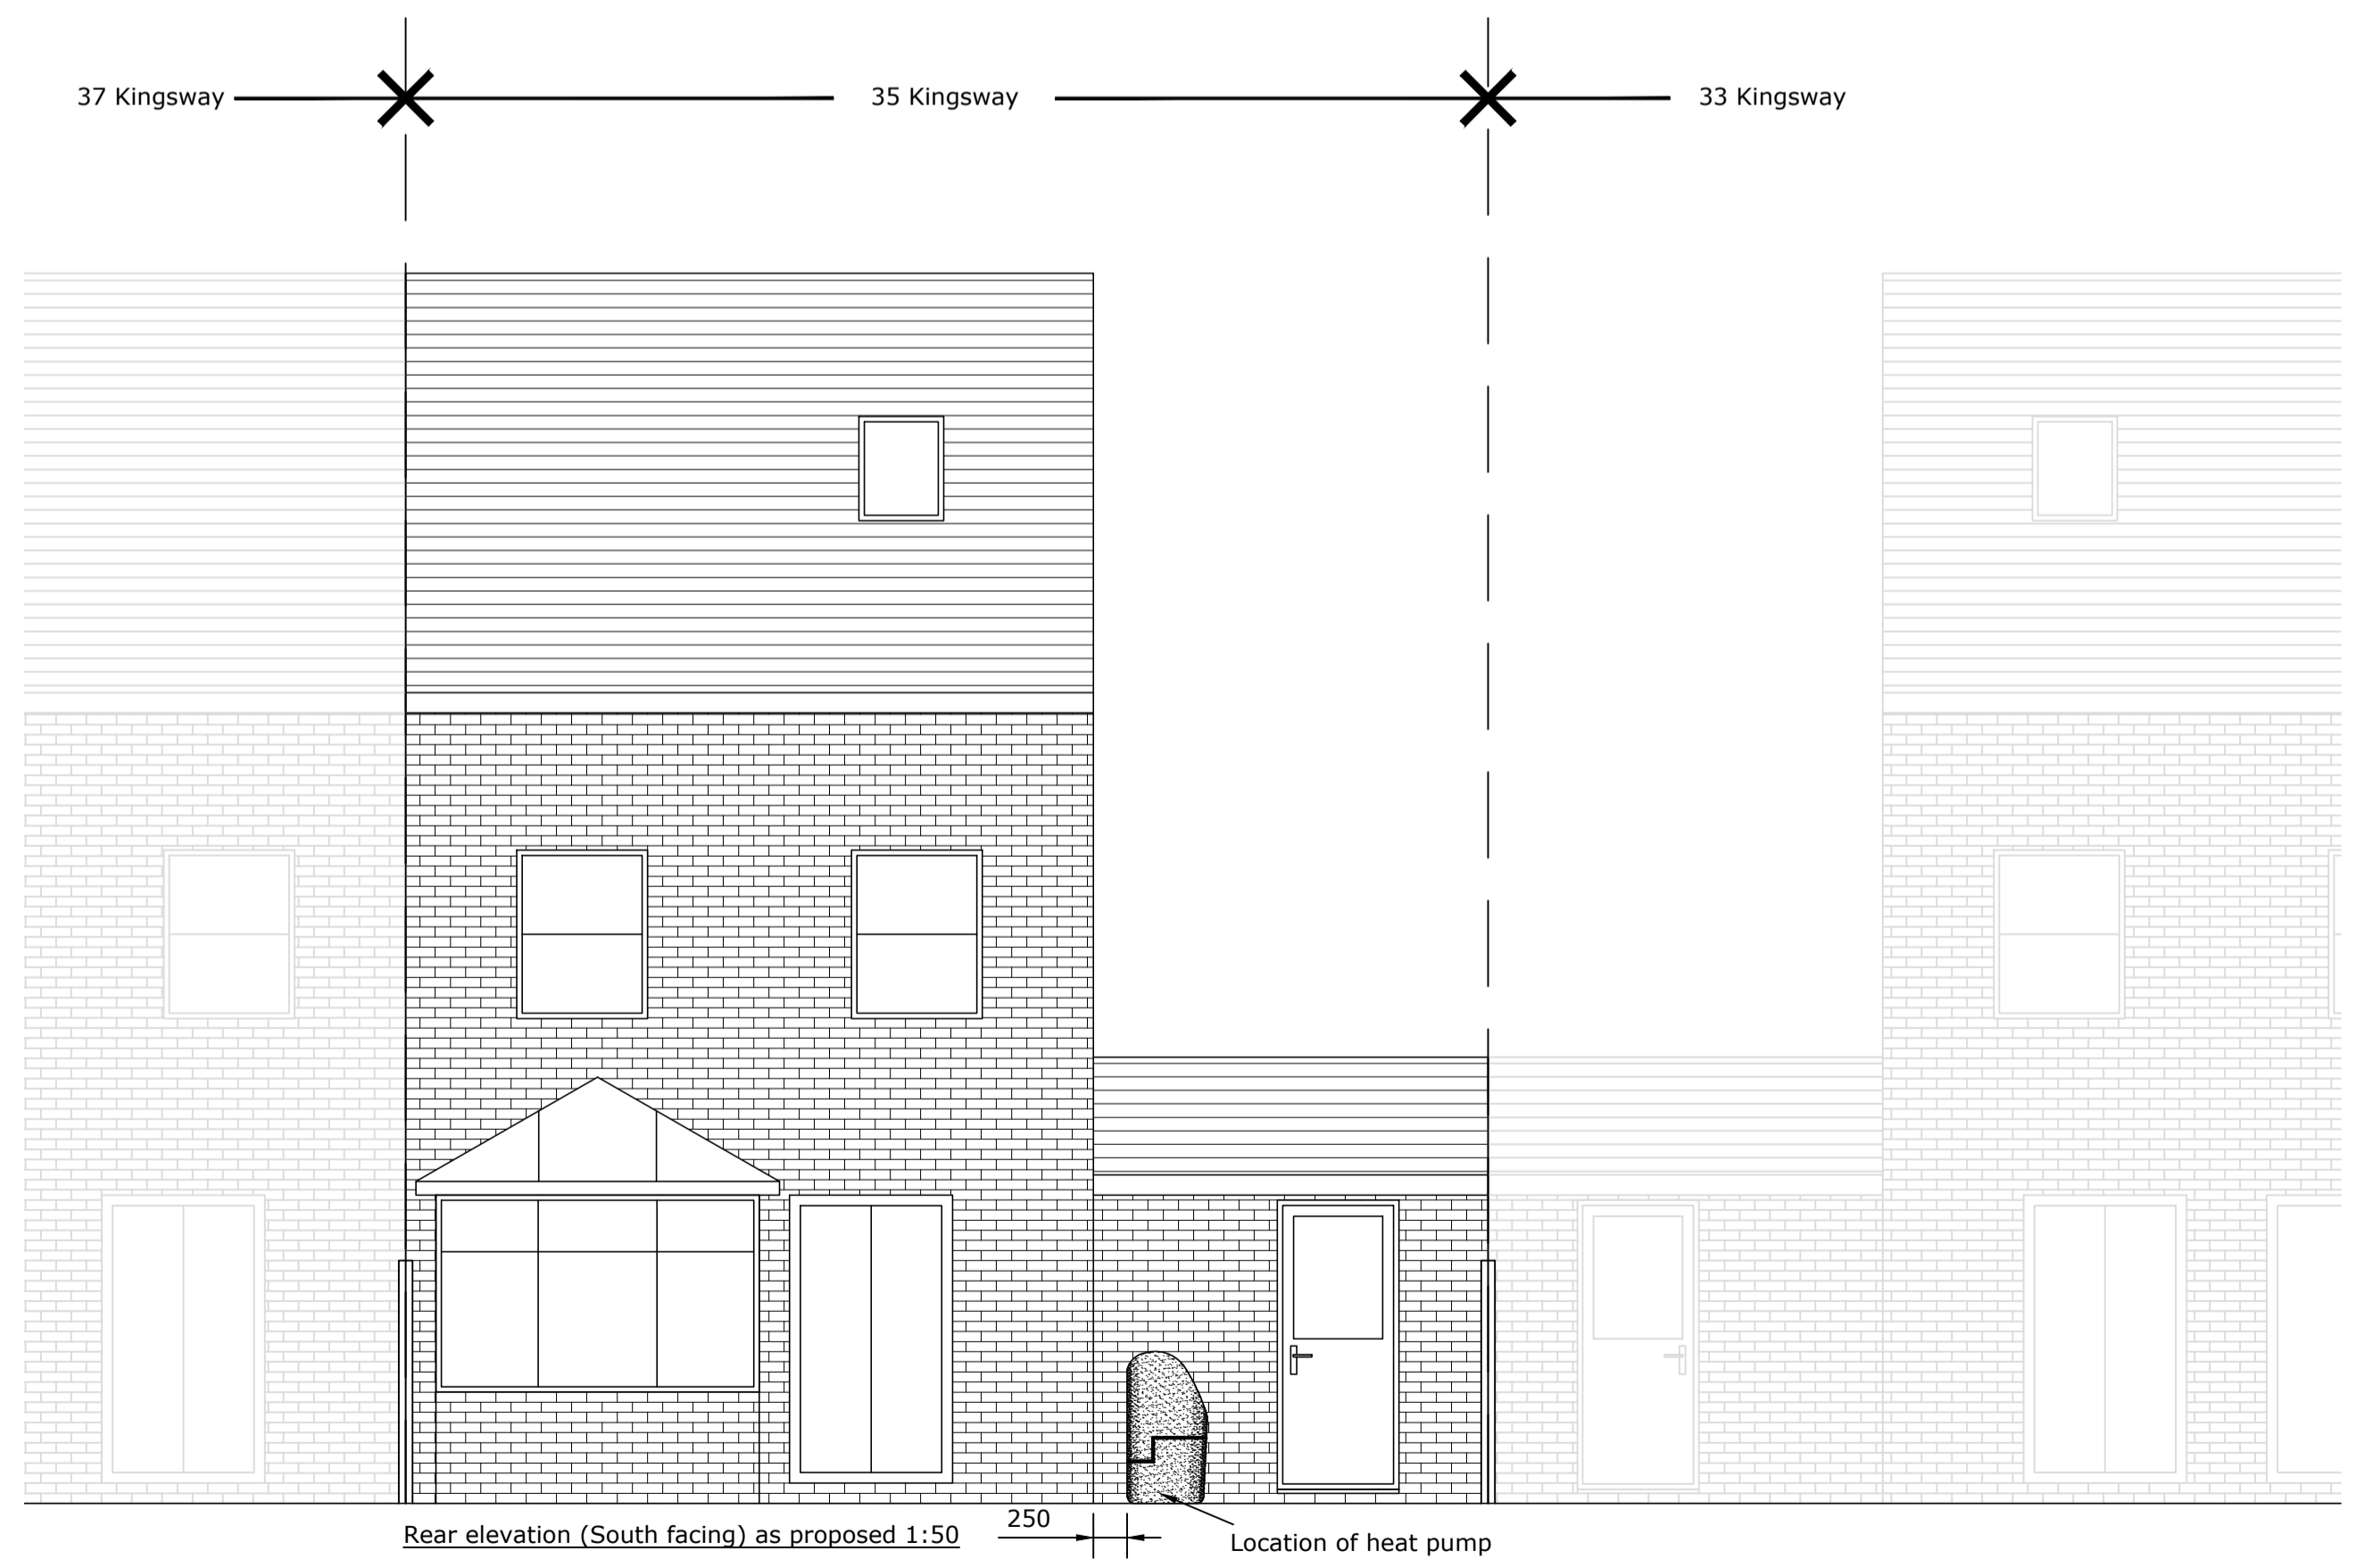

Rear elevation (South facing) as proposed 1:50

250


Location of heat pump



Client/Project:  
Iulian Croitor,  
35 Kingsway,  
Barnsley, S72 7FJ

Project status:  
PLANNING  
Drawing title: Elevations as proposed showing  
location of air source heat pump

Rev:	Description:	By:	Date:

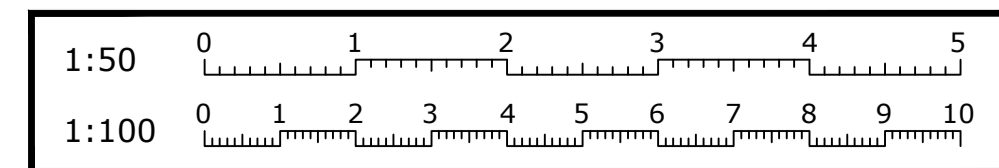

Scale: 1:50	Paper Size: A1	Drawn: A.K.	Checked: DM
Project ID: J-AB92B201	Drawing No: 04	Revision:	Date: Feb 2025