


| | |
|-------------|---------|
| Drawing No. | Rev No. |
| MCG001 -002 | |

DO NOT SCALE: Contractor to check all dimensions and report any omissions or errors

NOTES




EXISTING FRONT ELEVATION
SCALE 1:100 AT A3

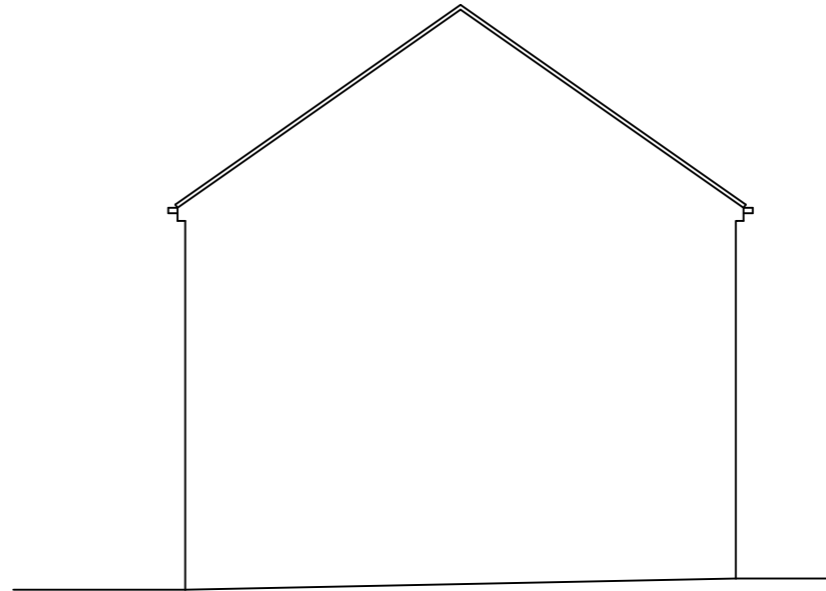

EXISTING END ELEVATION
SCALE 1:100 AT A3



EXISTING REAR ELEVATION
SCALE 1:100 AT A3

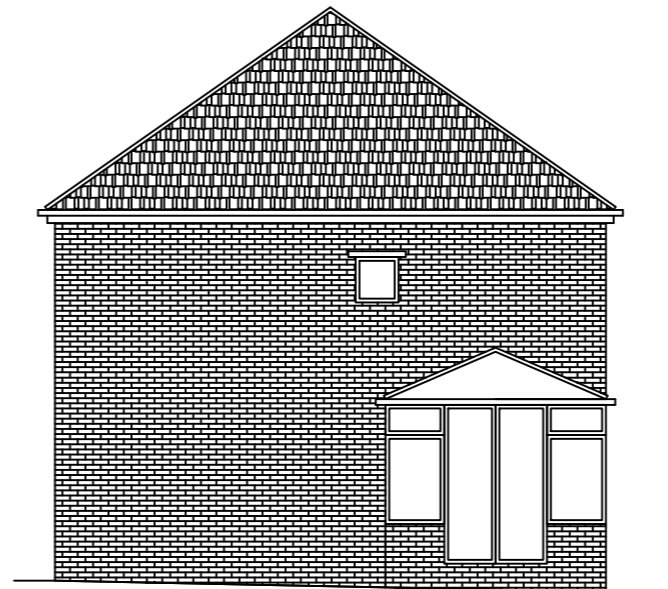

EXISTING END ELEVATION
SCALE 1:100 AT A3

| Rev | Description | By | Chk | App | Date |
|-----|-------------|----|-----|-----|------|
|-----|-------------|----|-----|-----|------|

JRB DESIGNS Ltd
1 Saville Road
Cudworth
Barnsley
S72 8LT
Tel: 01226 383542
Fax: 01226 380078
Mob: 07970 541192
Email: john@jrbdesigns.co.uk

This drawing is copyright. © jrbdesigns Ltd.

Client **MR. C GOLDIE**

Drawing Title **EXISTING ELEVATIONS**

Address **7 CLAYCLIFFE AVENUE
REDBROOK
BARNSELY
S75 1HJ**

Project Title: **PROPOSED TWO STOREY SIDE &
SINGLE FRONT & REAR EXTENSION**

Purpose of Issue: **PLANNING**

Drawing Status **FIRST ISSUE**

| | | |
|-------------------------|--------------------|-----------------------------------|
| Scale at A3 AS SHOWN | Drawn By LAB | Date 12/03/2019 |
| Checked By | Date 12/03/2019 | Approved By Date 12/03/2019 |

| | | |
|------------------------------|---------------------------|----------------------|
| Project No. MCG001 | Drawing No. 002 | Revision - |
|------------------------------|---------------------------|----------------------|

APPROVAL INFORMATION TENDER CONTRACT CONSTRUCTION