


Drawing No.	Rev No.
MAC001 -003	

SCALE BARS


1:100	1	2	3	4	5
1:200	2	4	6	8	10
1:500	5	10	15	20	25
1:1250	25	50			

DO NOT SCALE: Contractor to check all dimensions and report any omissions or errors

**NOTES**

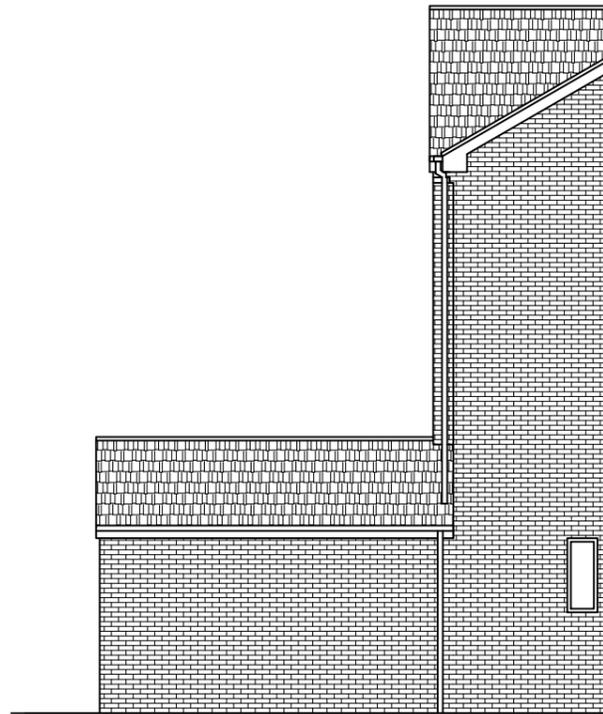

PROPOSED END ELEVATION  
SCALE 1:100 AT A3

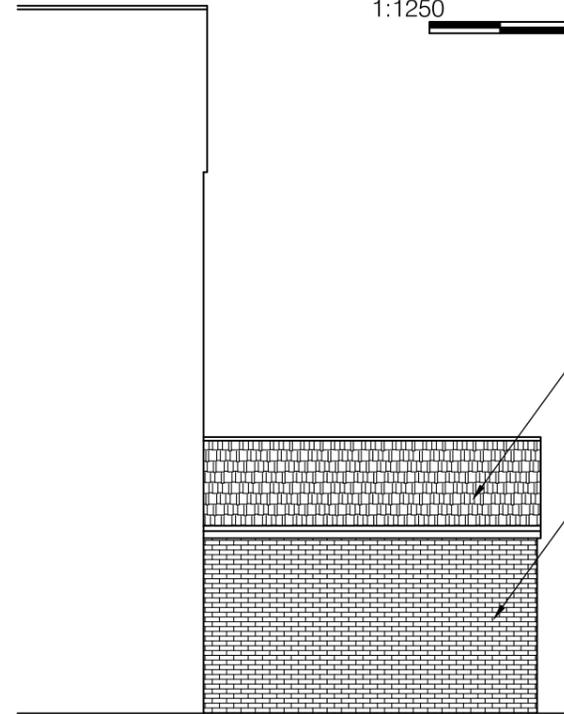

PROPOSED END ELEVATION  
SCALE 1:100 AT A3



PROPOSED REAR ELEVATION  
SCALE 1:100 AT A3

Rev	Description	By	Chk	App	Date
-----	-------------	----	-----	-----	------

JRB DESIGNS Ltd  
1 Saville Road  
Cudworth  
Barnsley  
S72 8LT  
Tel: 01226 383542  
Fax: 01226 380078  
Mob: 07970 541192  
Email: john@jrbdesigns.co.uk

This drawing is copyright. © jrbdesigns Ltd.

Client

MR. A CHAPPELL

Drawing Title

PROPOSED ELEVATIONS

Address

12 LAITHE CROFT  
DODWORTH  
BARNSELY  
S75 3LZ

Project Title:

PROPOSED SINGLE STOREY  
REAR EXTENSION

Purpose of Issue:

PLANNING

Drawing Status

FIRST ISSUE

Scale at A3

AS SHOWN

Drawn By

JRB

Date

28/04/2025

Checked By

Date

28/04/2025

Approved By

Date

28/04/2025

Project No.

MAC001

Drawing No.

003

Revision

-

APPROVAL  INFORMATION  TENDER  CONTRACT  CONSTRUCTION