


PLOT AREA 615 SQ M
HOUSE FOOT PRINT 160 SQ M
GARAGE FOOT PRINT 34 SQ M

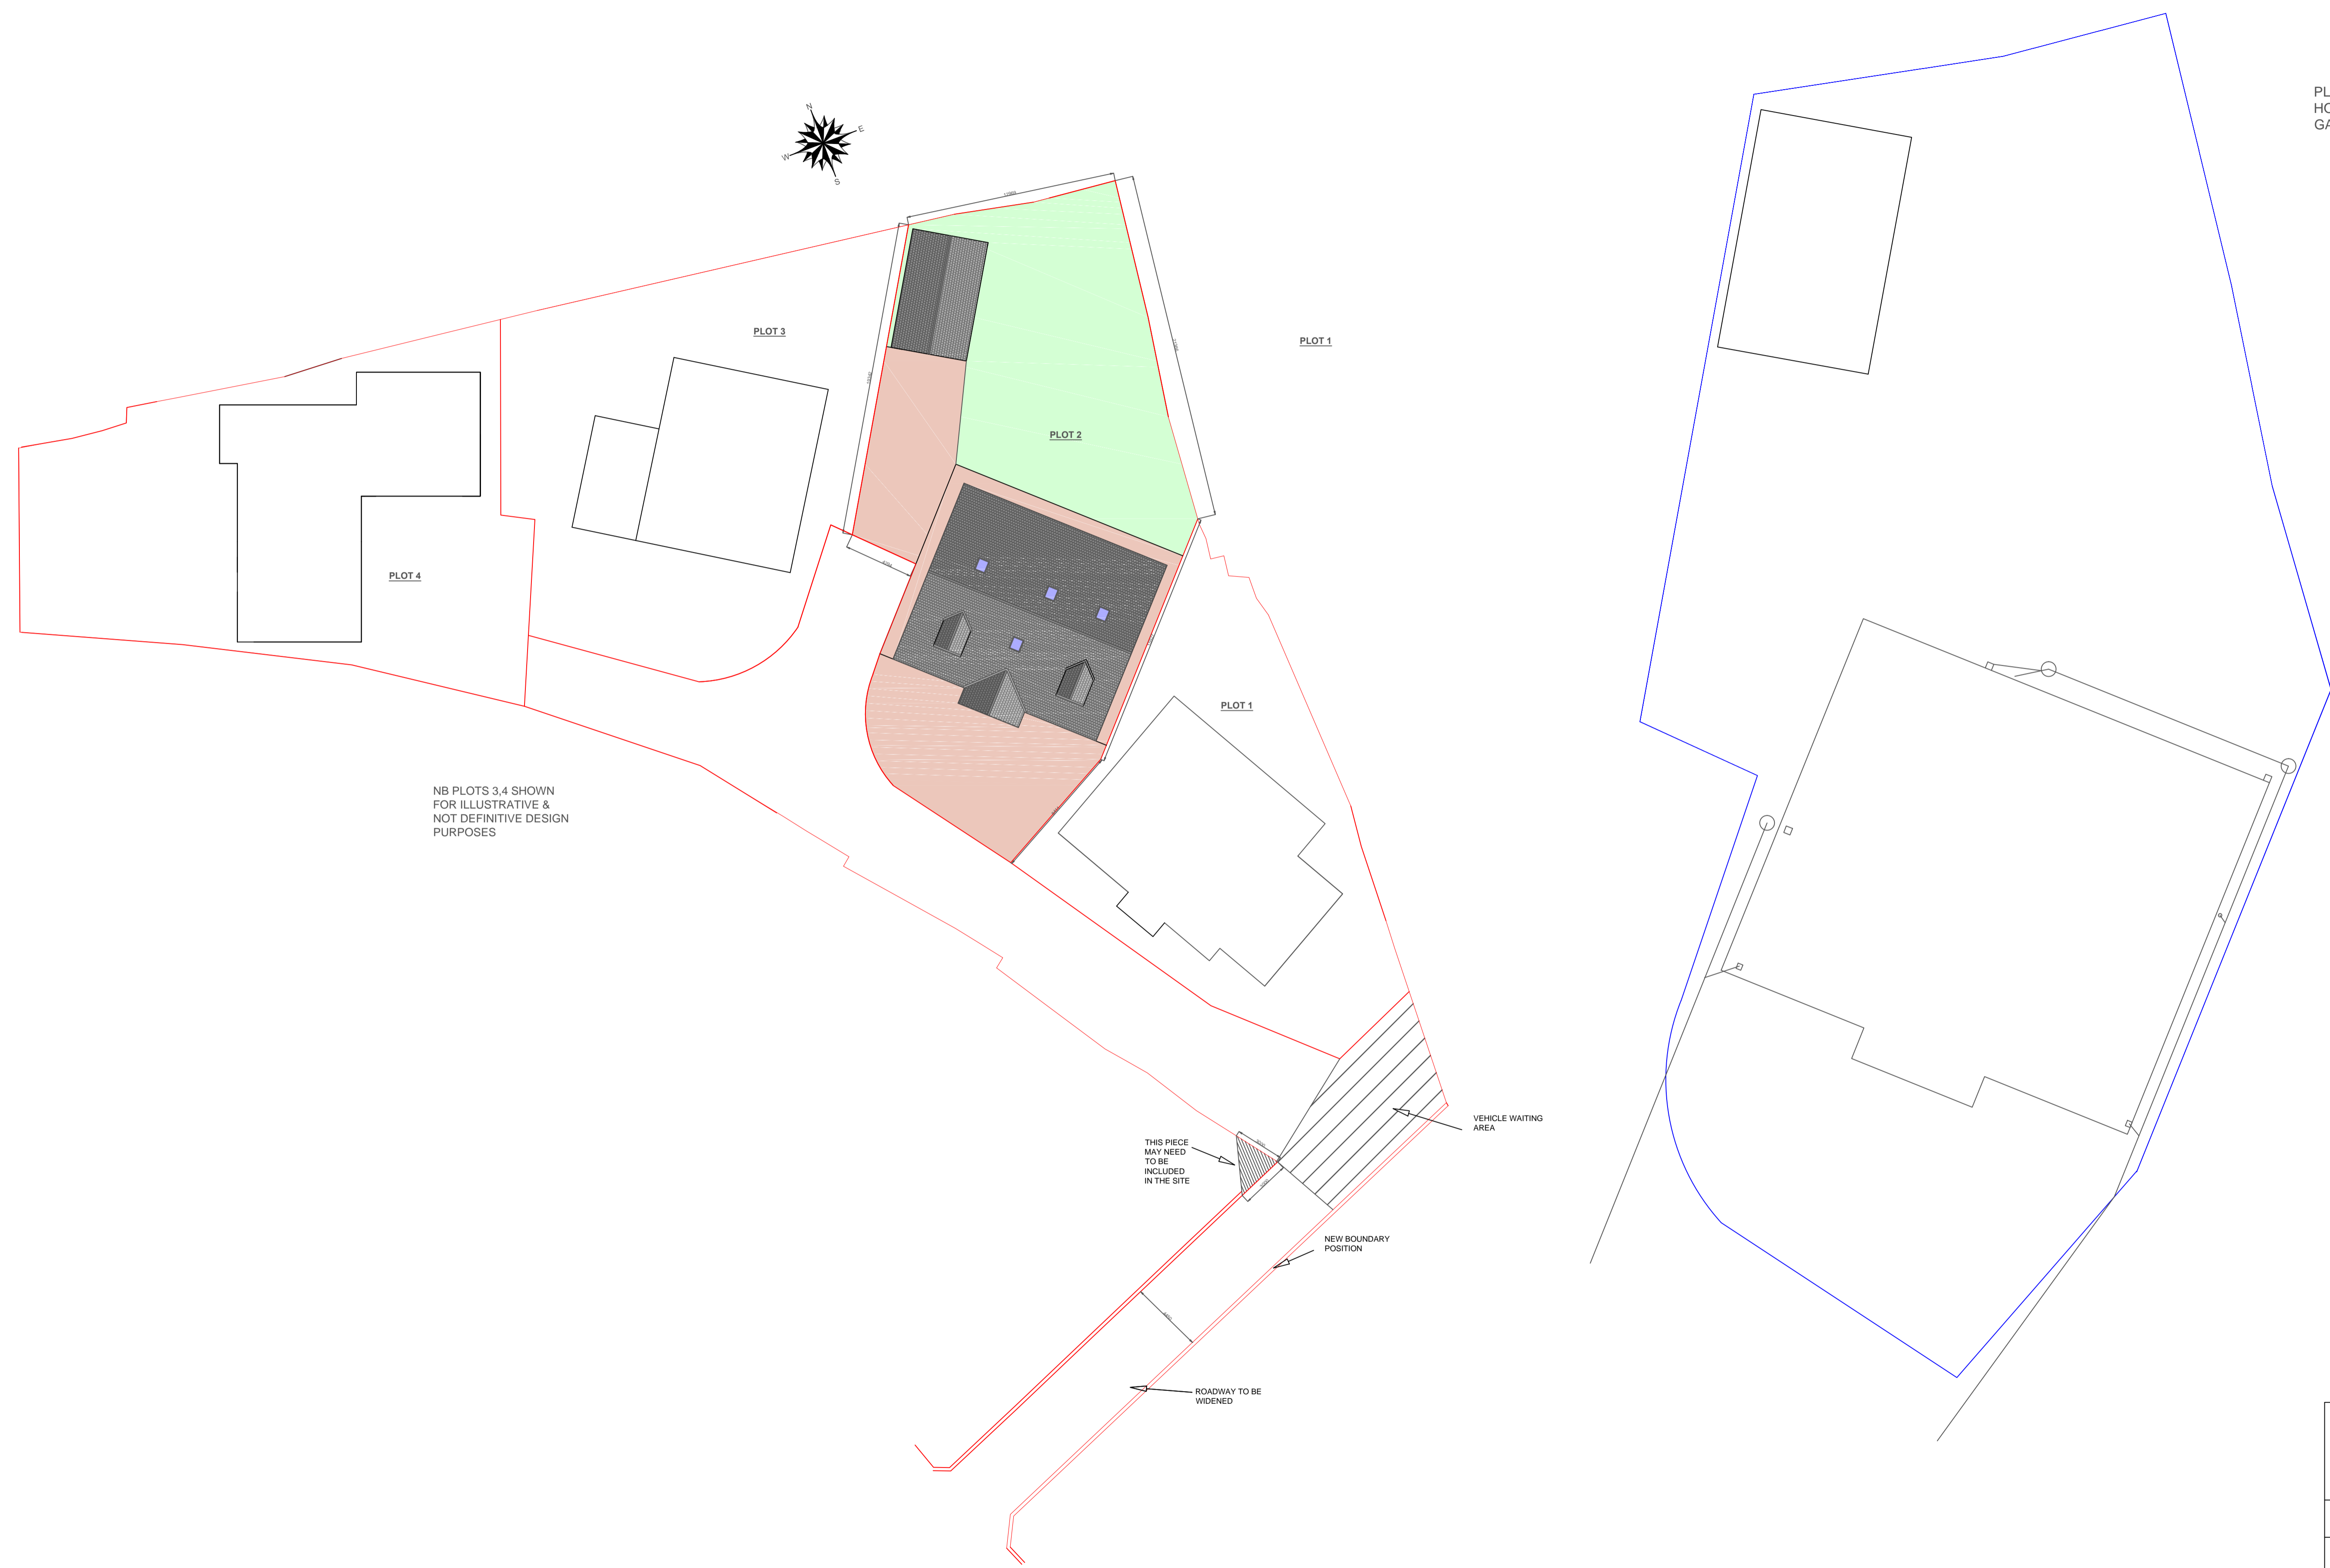

NB PLOTS 3,4 SHOWN FOR ILLUSTRATIVE & NOT DEFINITIVE DESIGN PURPOSES

Plot 2 off Ringway,
Bolton on Dearne,
Barnsley

Mr & Mrs Duggan

Site Plan

N Murray Design

44 Ten Acre Road, Kimberworth Park
Rotherham, S61 3RJ

Email: nmurraydesign@gmail.com
Tel: 0750 8616377

Scale	Date	Drawing No	Rev
1:200 1:100 A1	16-1-21PP	1PP	