


**Front Elevation**  
1 : 100



**Right Side Elevation**  
1 : 100



**Rear Elevation**  
1 : 100

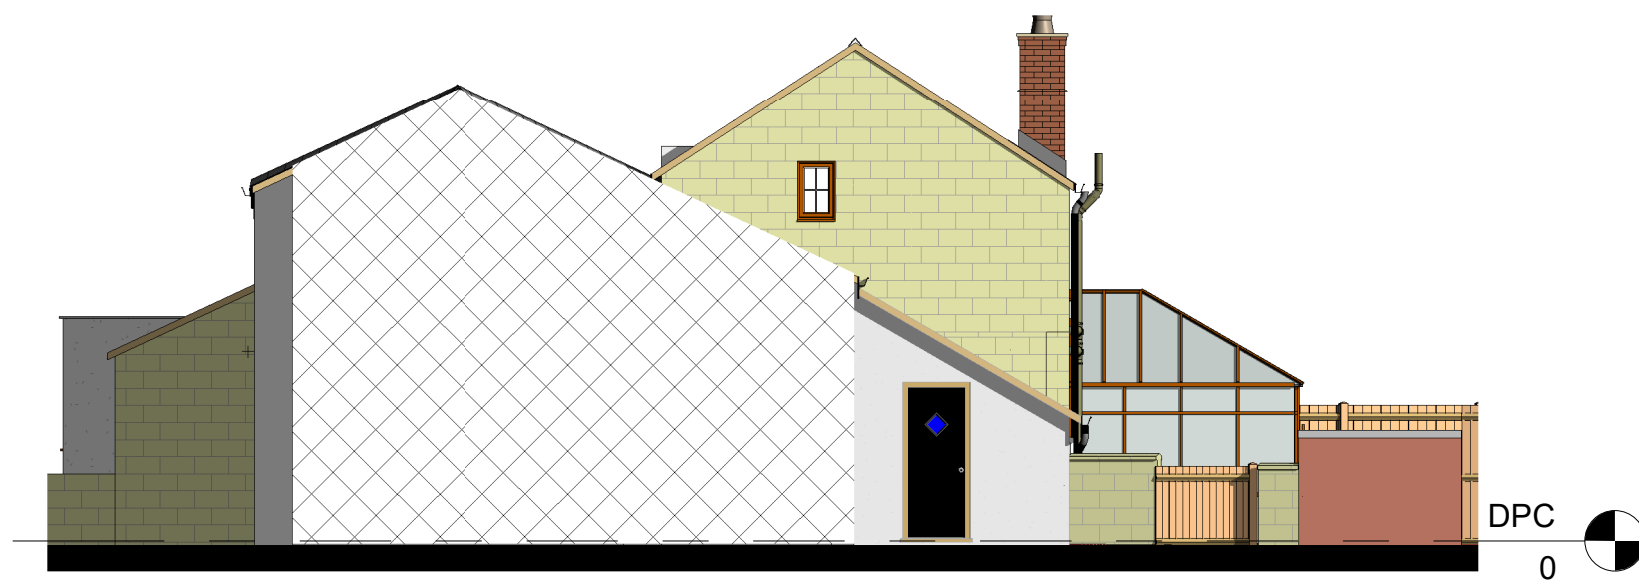

**Left Side Elevation**  
1 : 100

Project Title  
**HAMZA LOHDI**  
**CHANGE OF USE**  
**59 CHURCH ST, DARTON. S75 5HQ**

Drawing Title  
**Proposed Elevations**

Revision Note:  
 Issued for Change of Use

| Scale   | Drawn By | Date     |
|---------|----------|----------|
| 1 : 100 | BN       | 27.05.25 |

| Drawing No.     | Revision |
|-----------------|----------|
| NCBD- HLD- A103 | C        |

**NORTH CONSTRUCTION:**  
**DESIGN & BUILD**  
*from conception to completion*

26 Church St.  
 Gawber  
 S Yorks  
 S75 2RH

Tel: 01226 828972  
 Mob: 07974116241  
<https://benorth60.wixsite.com/ncdb>