

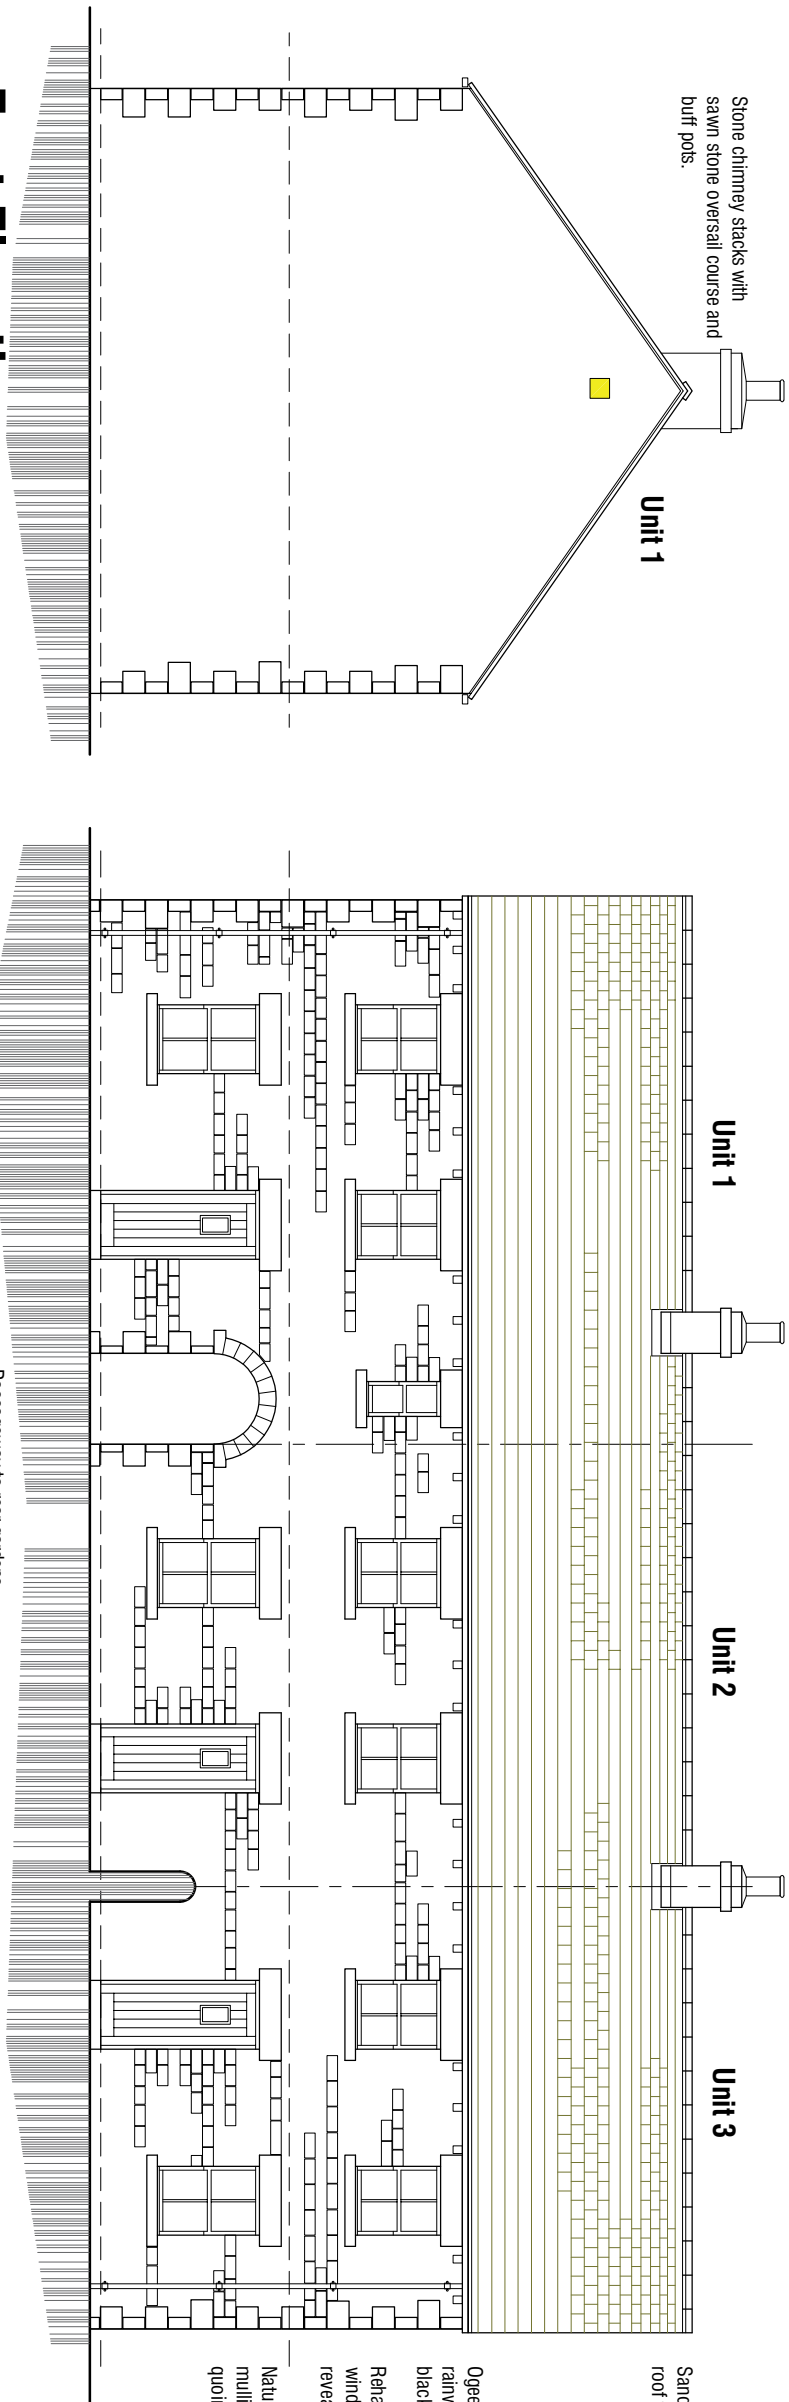


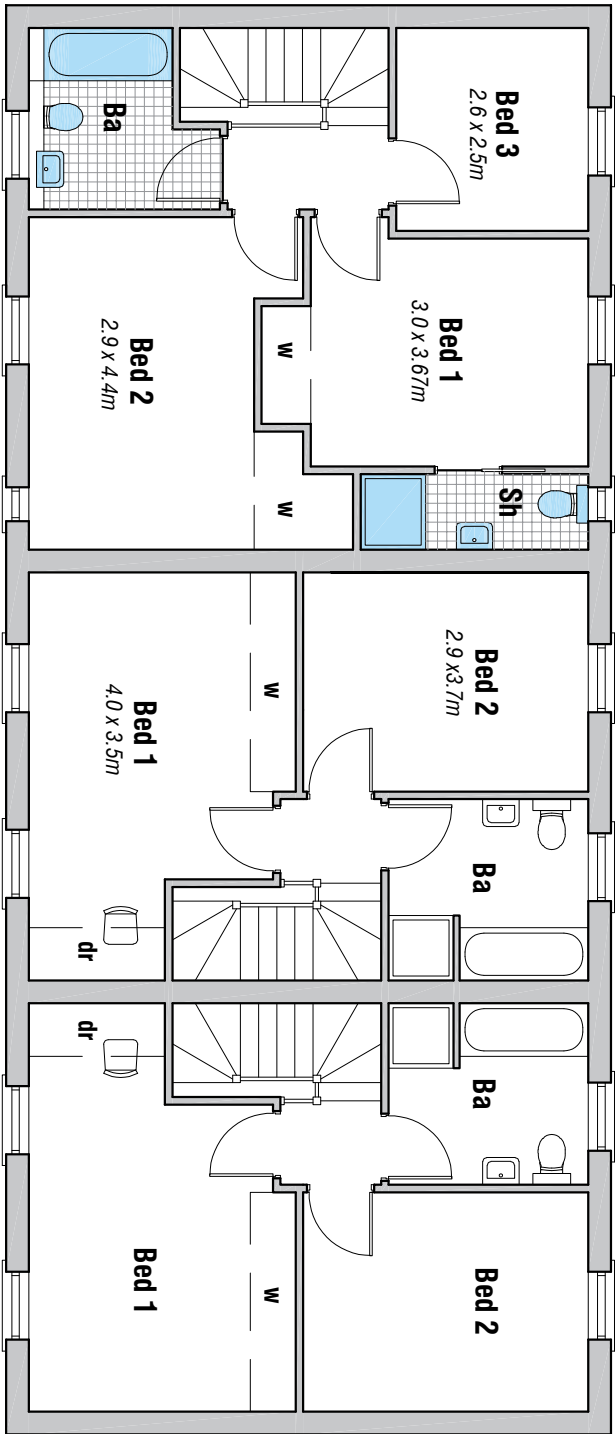


East Elevation

North Elevation

West Elevation

 

FIRST FLOOR PLAN

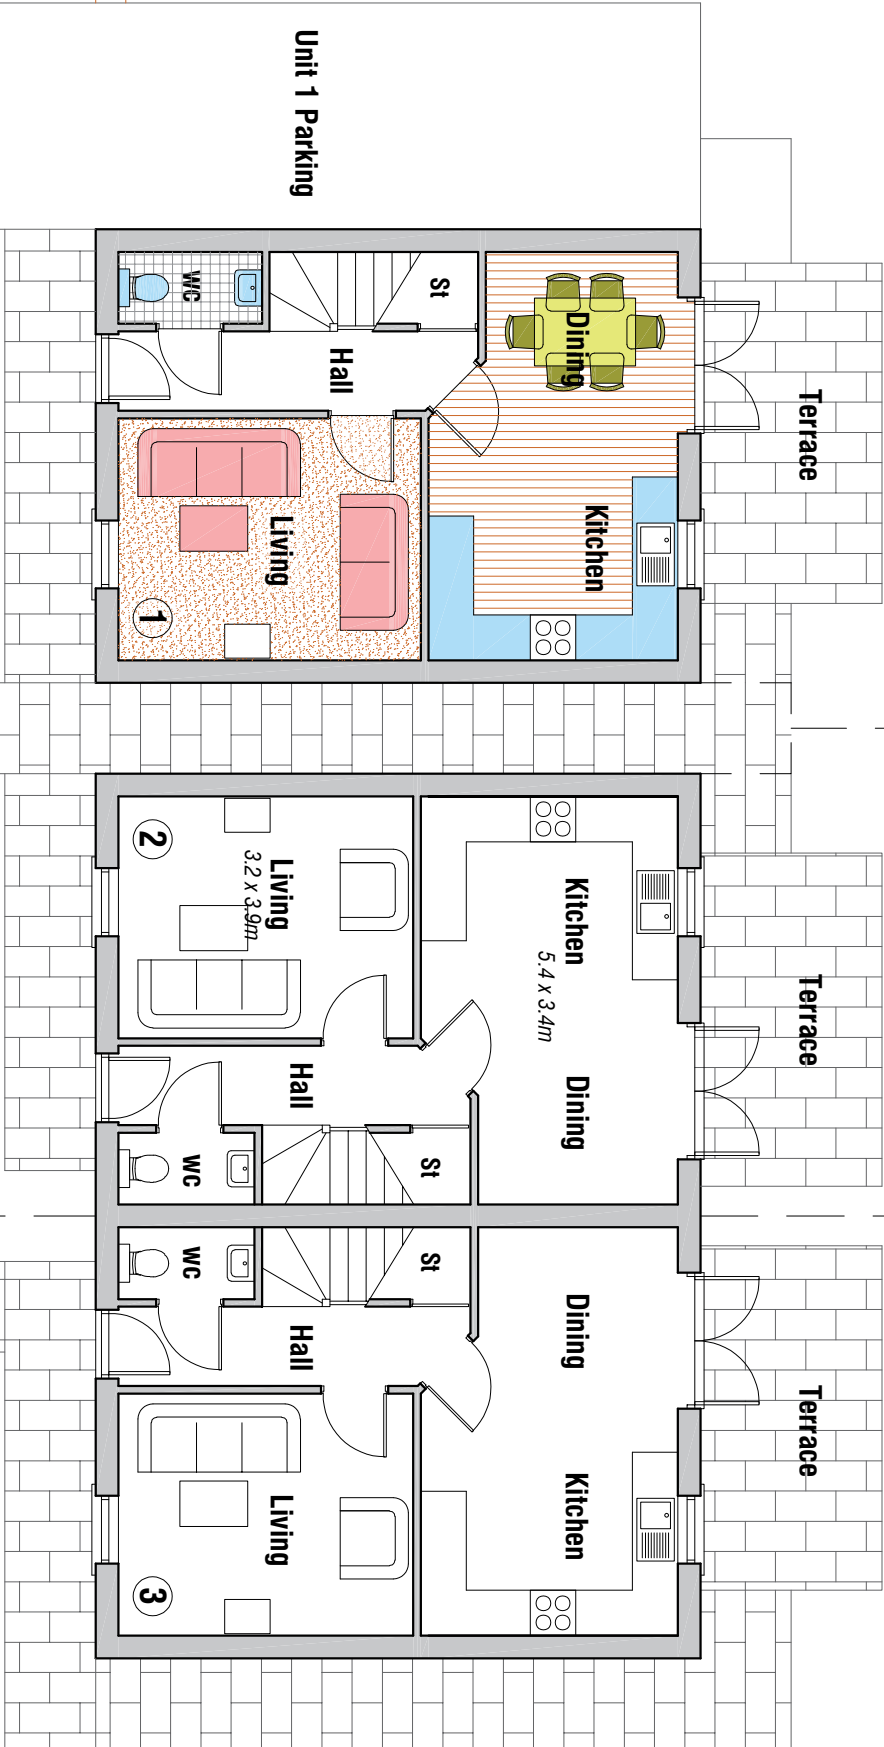


GROUND FLOOR PLAN

- Schwegler Bat Tube 1FR located at high level - refer to house plans and elevations for details. 3No.
- Schwegler Swift nest box at least 5.5m above ground level. 3No.

Schedule of Accommodation

Unit 1	3 Bed 5 person dwelling	90sqm
Unit 2	2 Bed 4 person dwelling	80sqm
Unit 3	2 Bed 4 person dwelling	80sqm

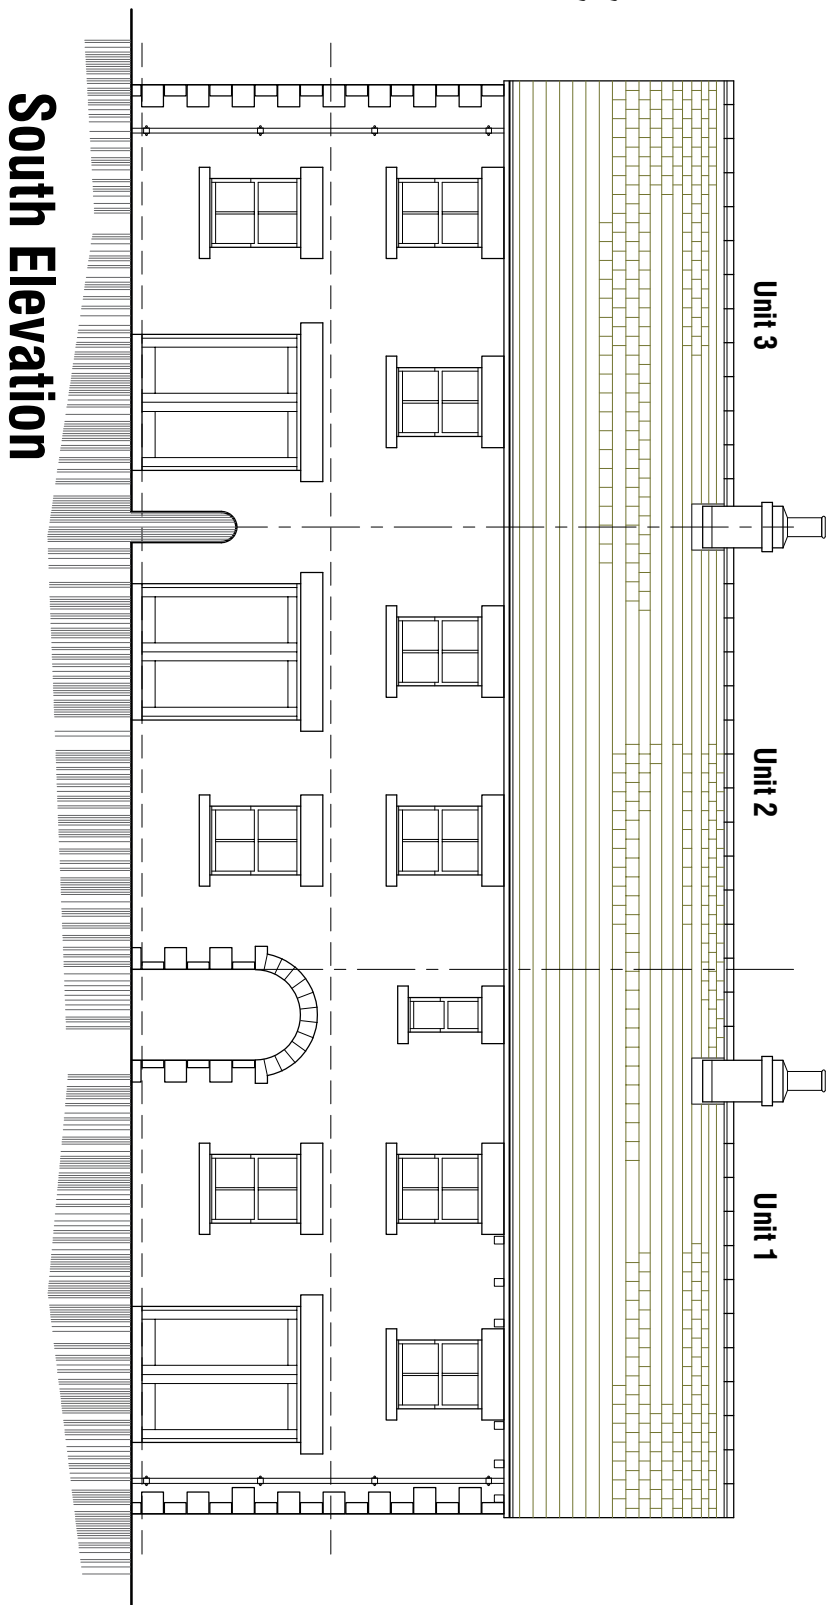

B 27.10.2020 - Update plans.
A 06.02.2020 - Update materials specification.

Residential Development
Land at Millstones
Oxspring
Sheffield

PROPOSALS

Units 1-3

mboothdesign
architectural design and building consultants

Fairfield House
Berneslai Close Barnsley
S70 2FL
T: 01226 286256
M: 07681898300
E: mark@mboothdesign.co.uk

Scale	1:100 @ A2	Drawn	MJB
Date	JAN 2020	Ref.	18.24
Dwg No.	P2	Rev.	B
0cm	2cm	4cm	6cm
Copyright in this drawing is maintained by mboothdesign and shall remain the property of mboothdesign. All dimensions are to be checked and verified on site. Dimensions for setting out in existing buildings are to be checked and verified on site.			