
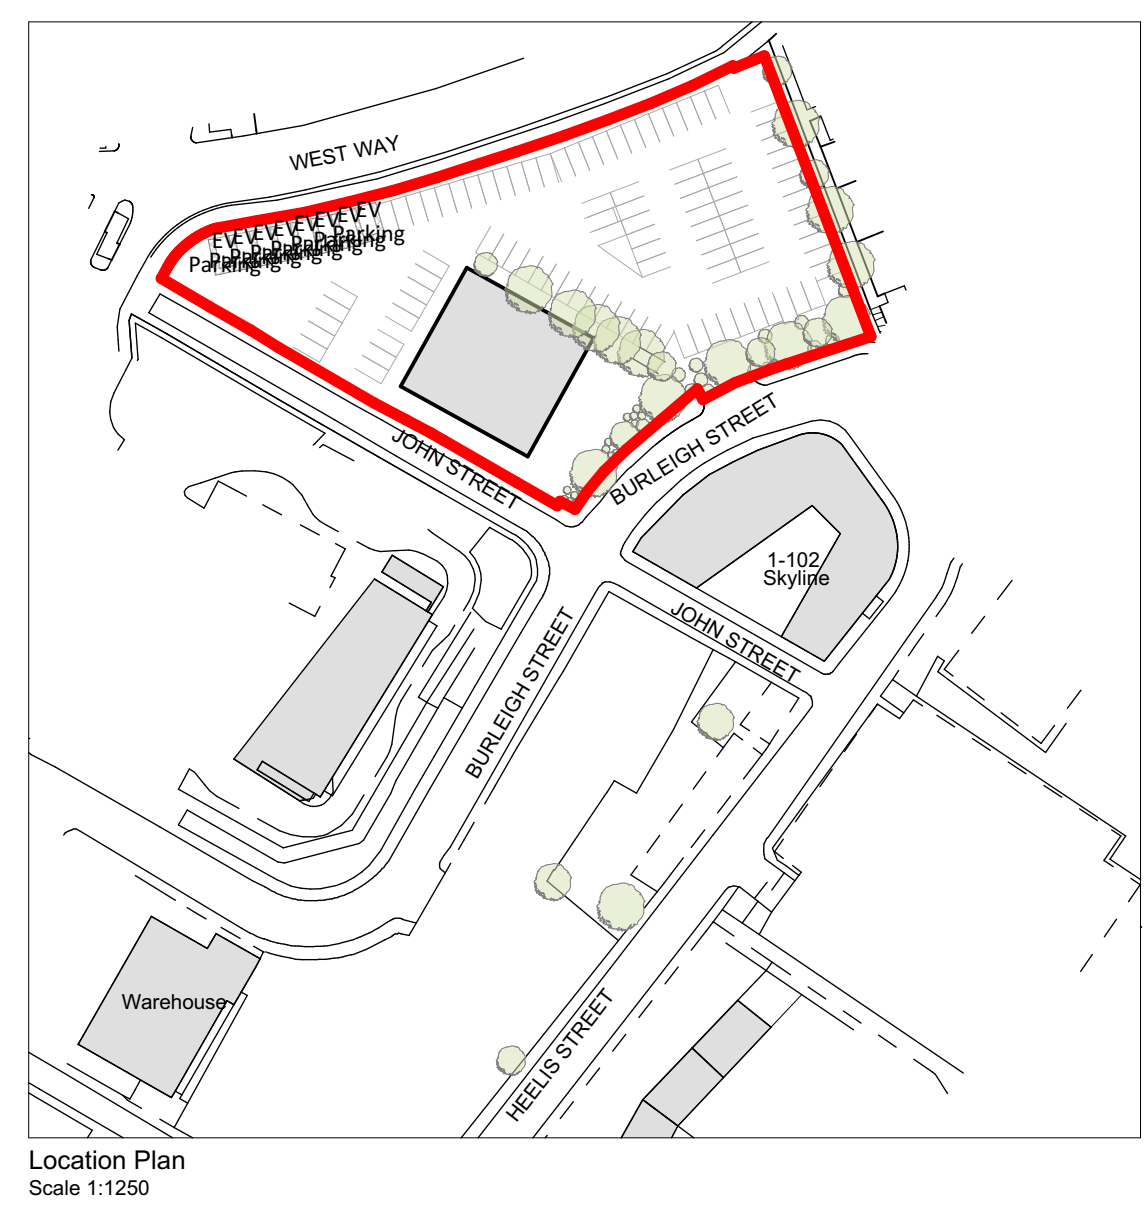


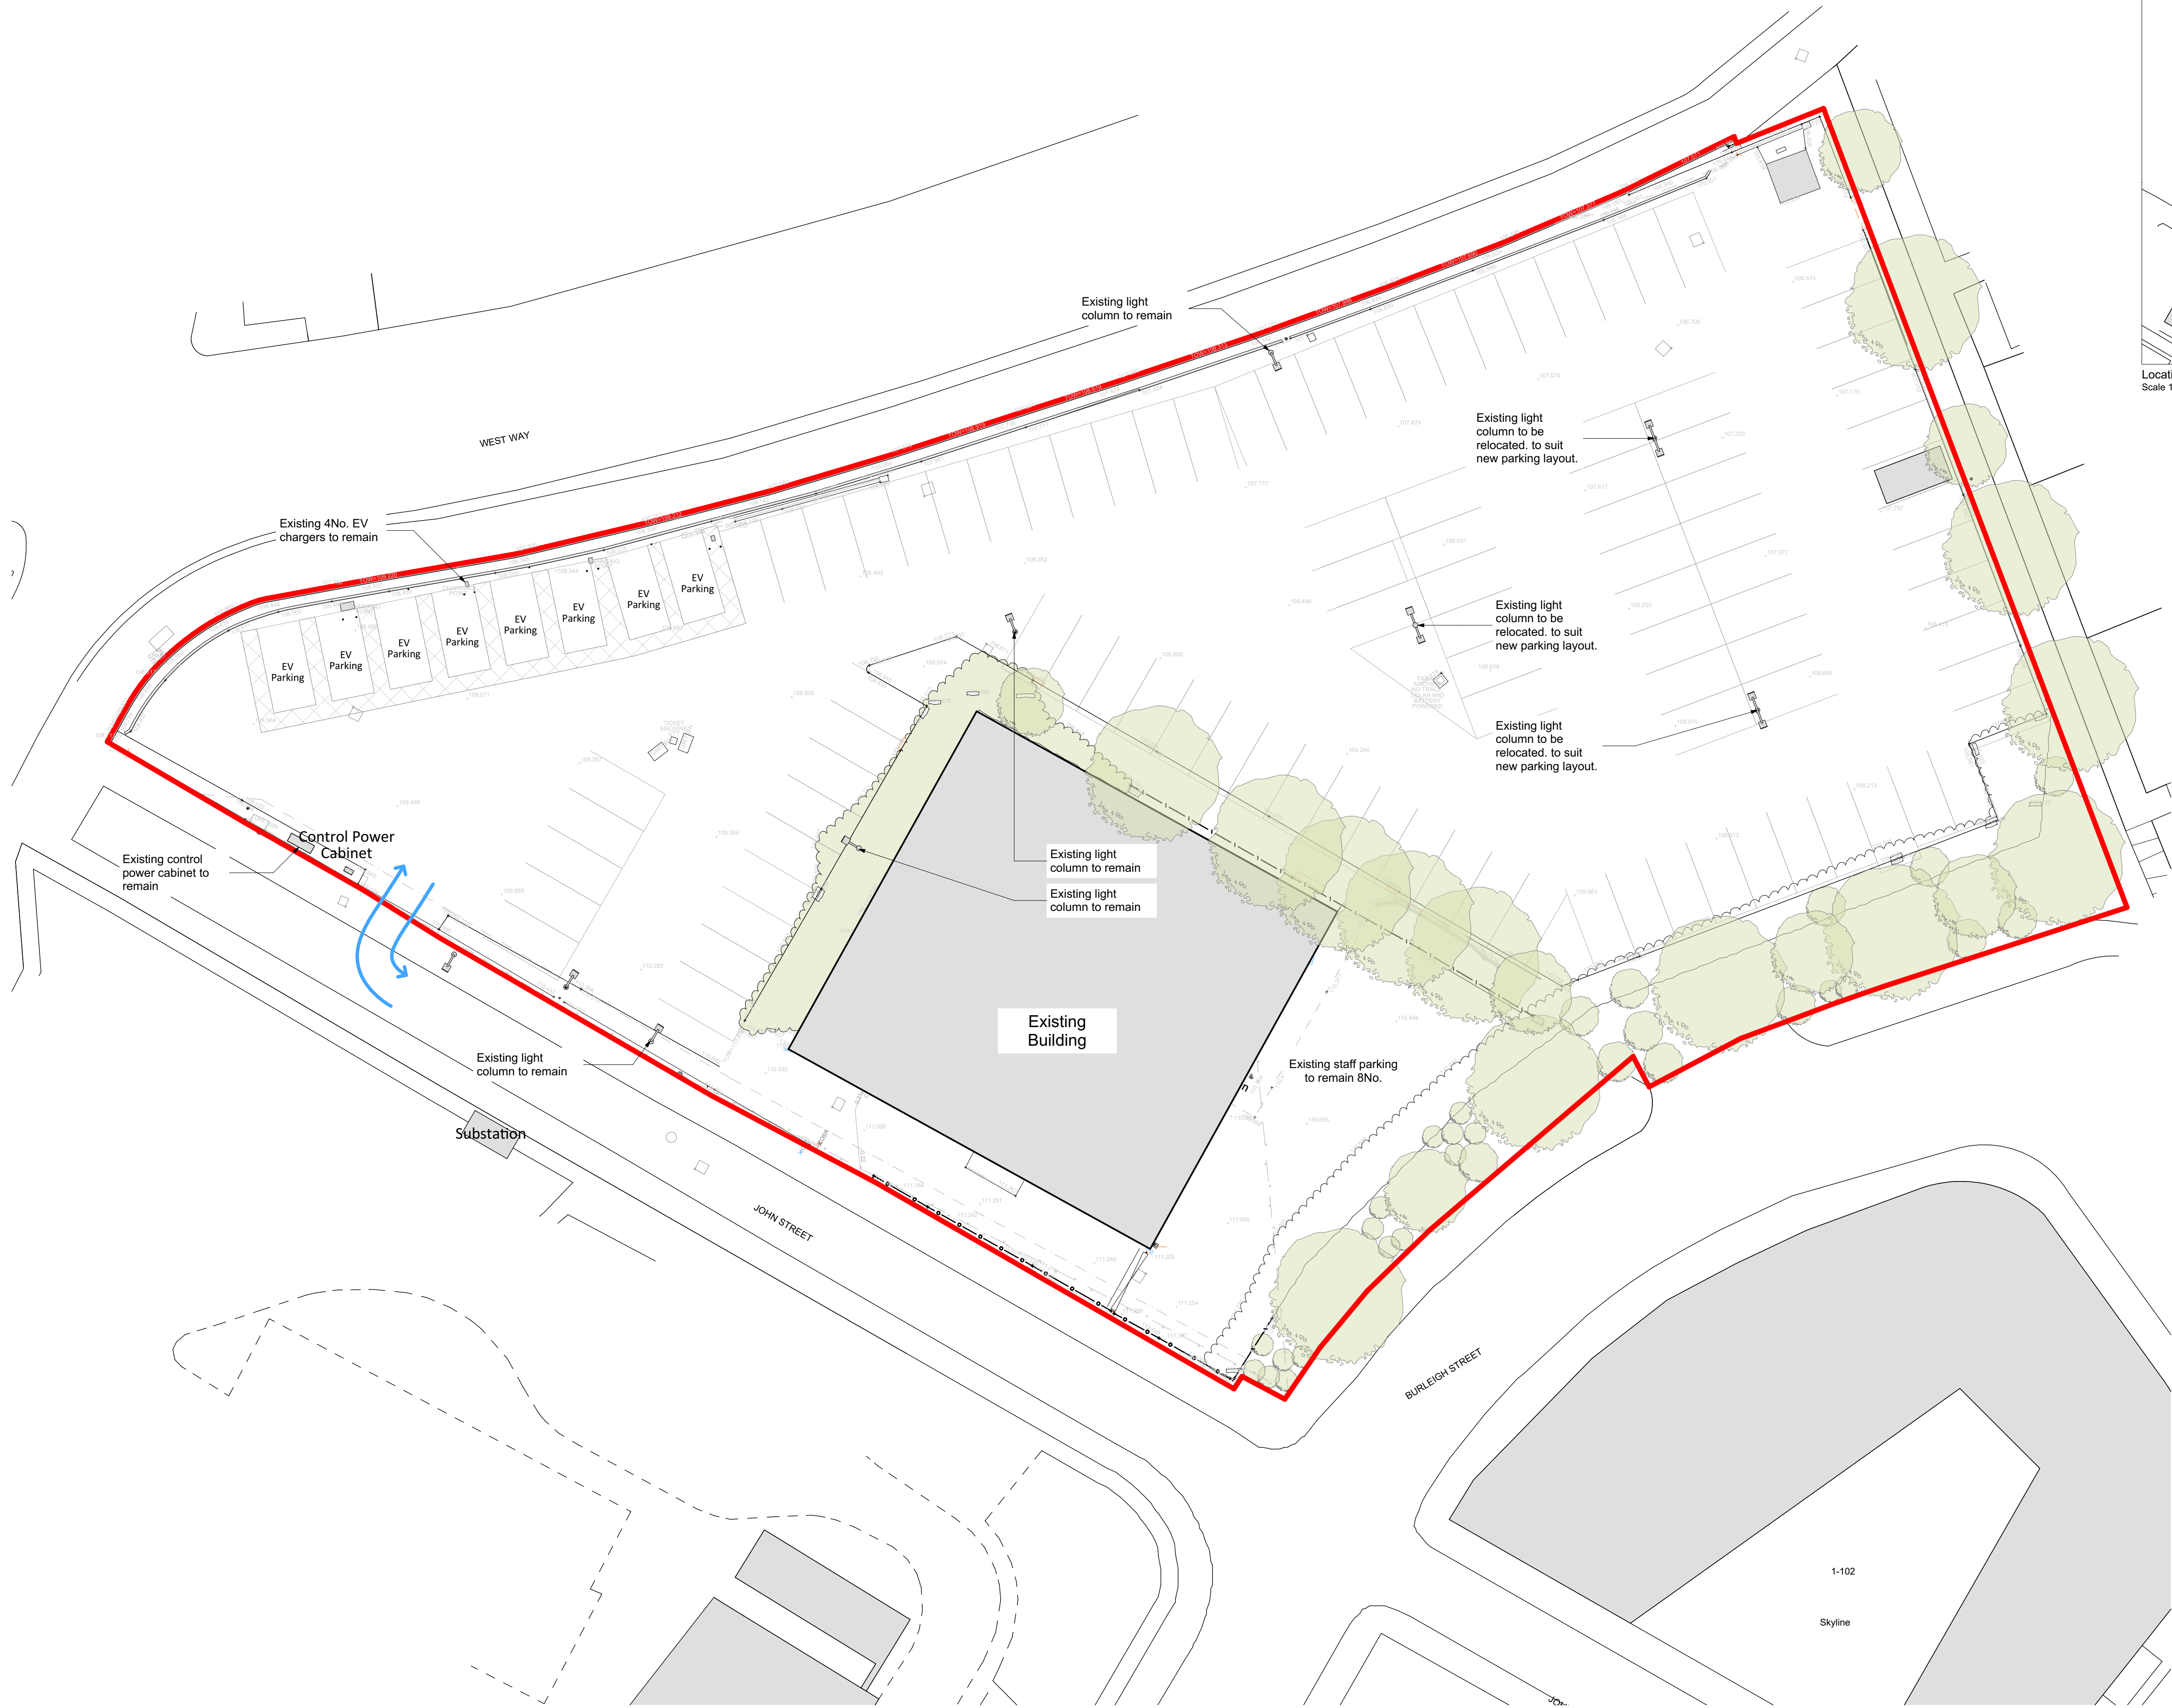

Rev A	General Amendments	10.03.25	
Revision	Description	Date	
Client			
			
Project Title			
Repurposing and Redeveloping John Street Car Park into an Interim Home to School Mini Bus Depot			
John Street Barnsley S70 1LL			
Drawing Title			
Site Plan - As Existing			
JANUS Architecture			
Gateway Studio, Unit 3A, Link 606 Business Park, Staithegate Lane, Bradford, BD6 1YA +44 (0) 1274 424 884 www.janusarchitecture.co.uk			
Drawing Status	Scales 1:200, 1:1250	Size A1	Date FEB '25
Drawing Number	Revision		
1360-030	A		