


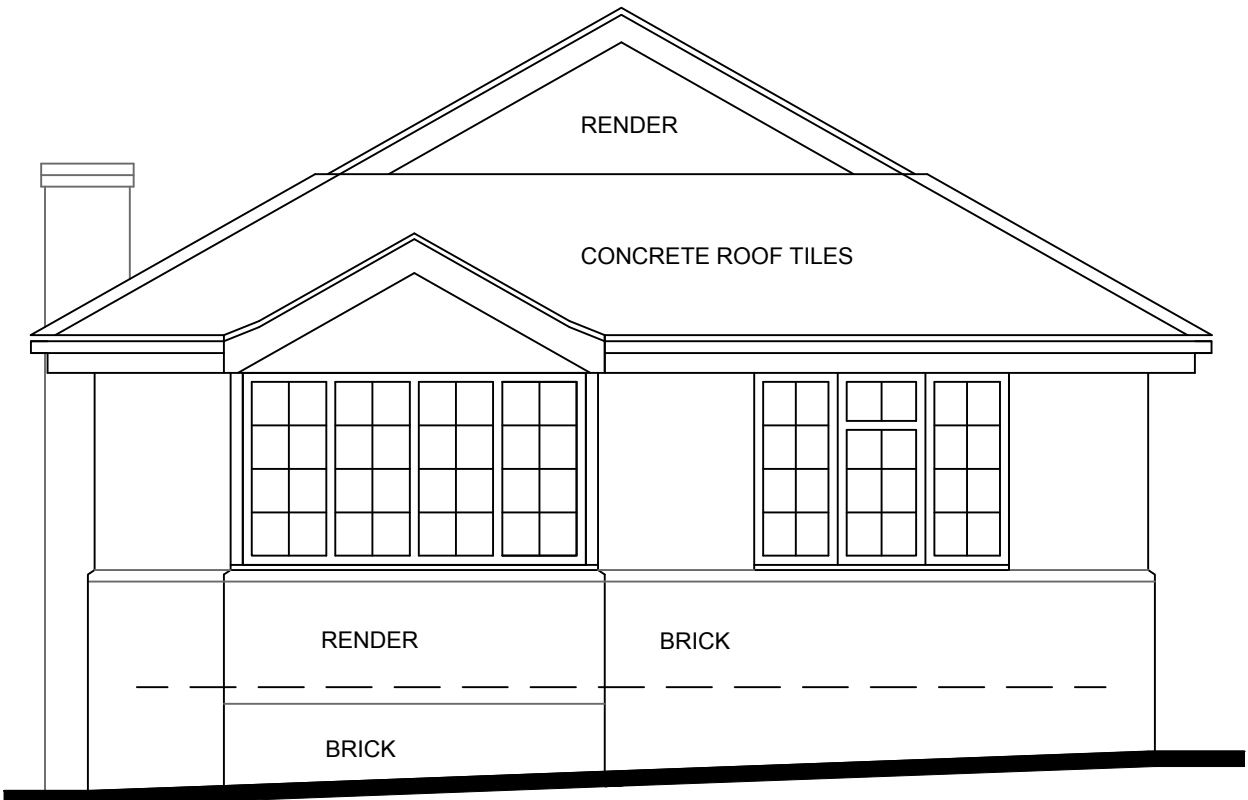


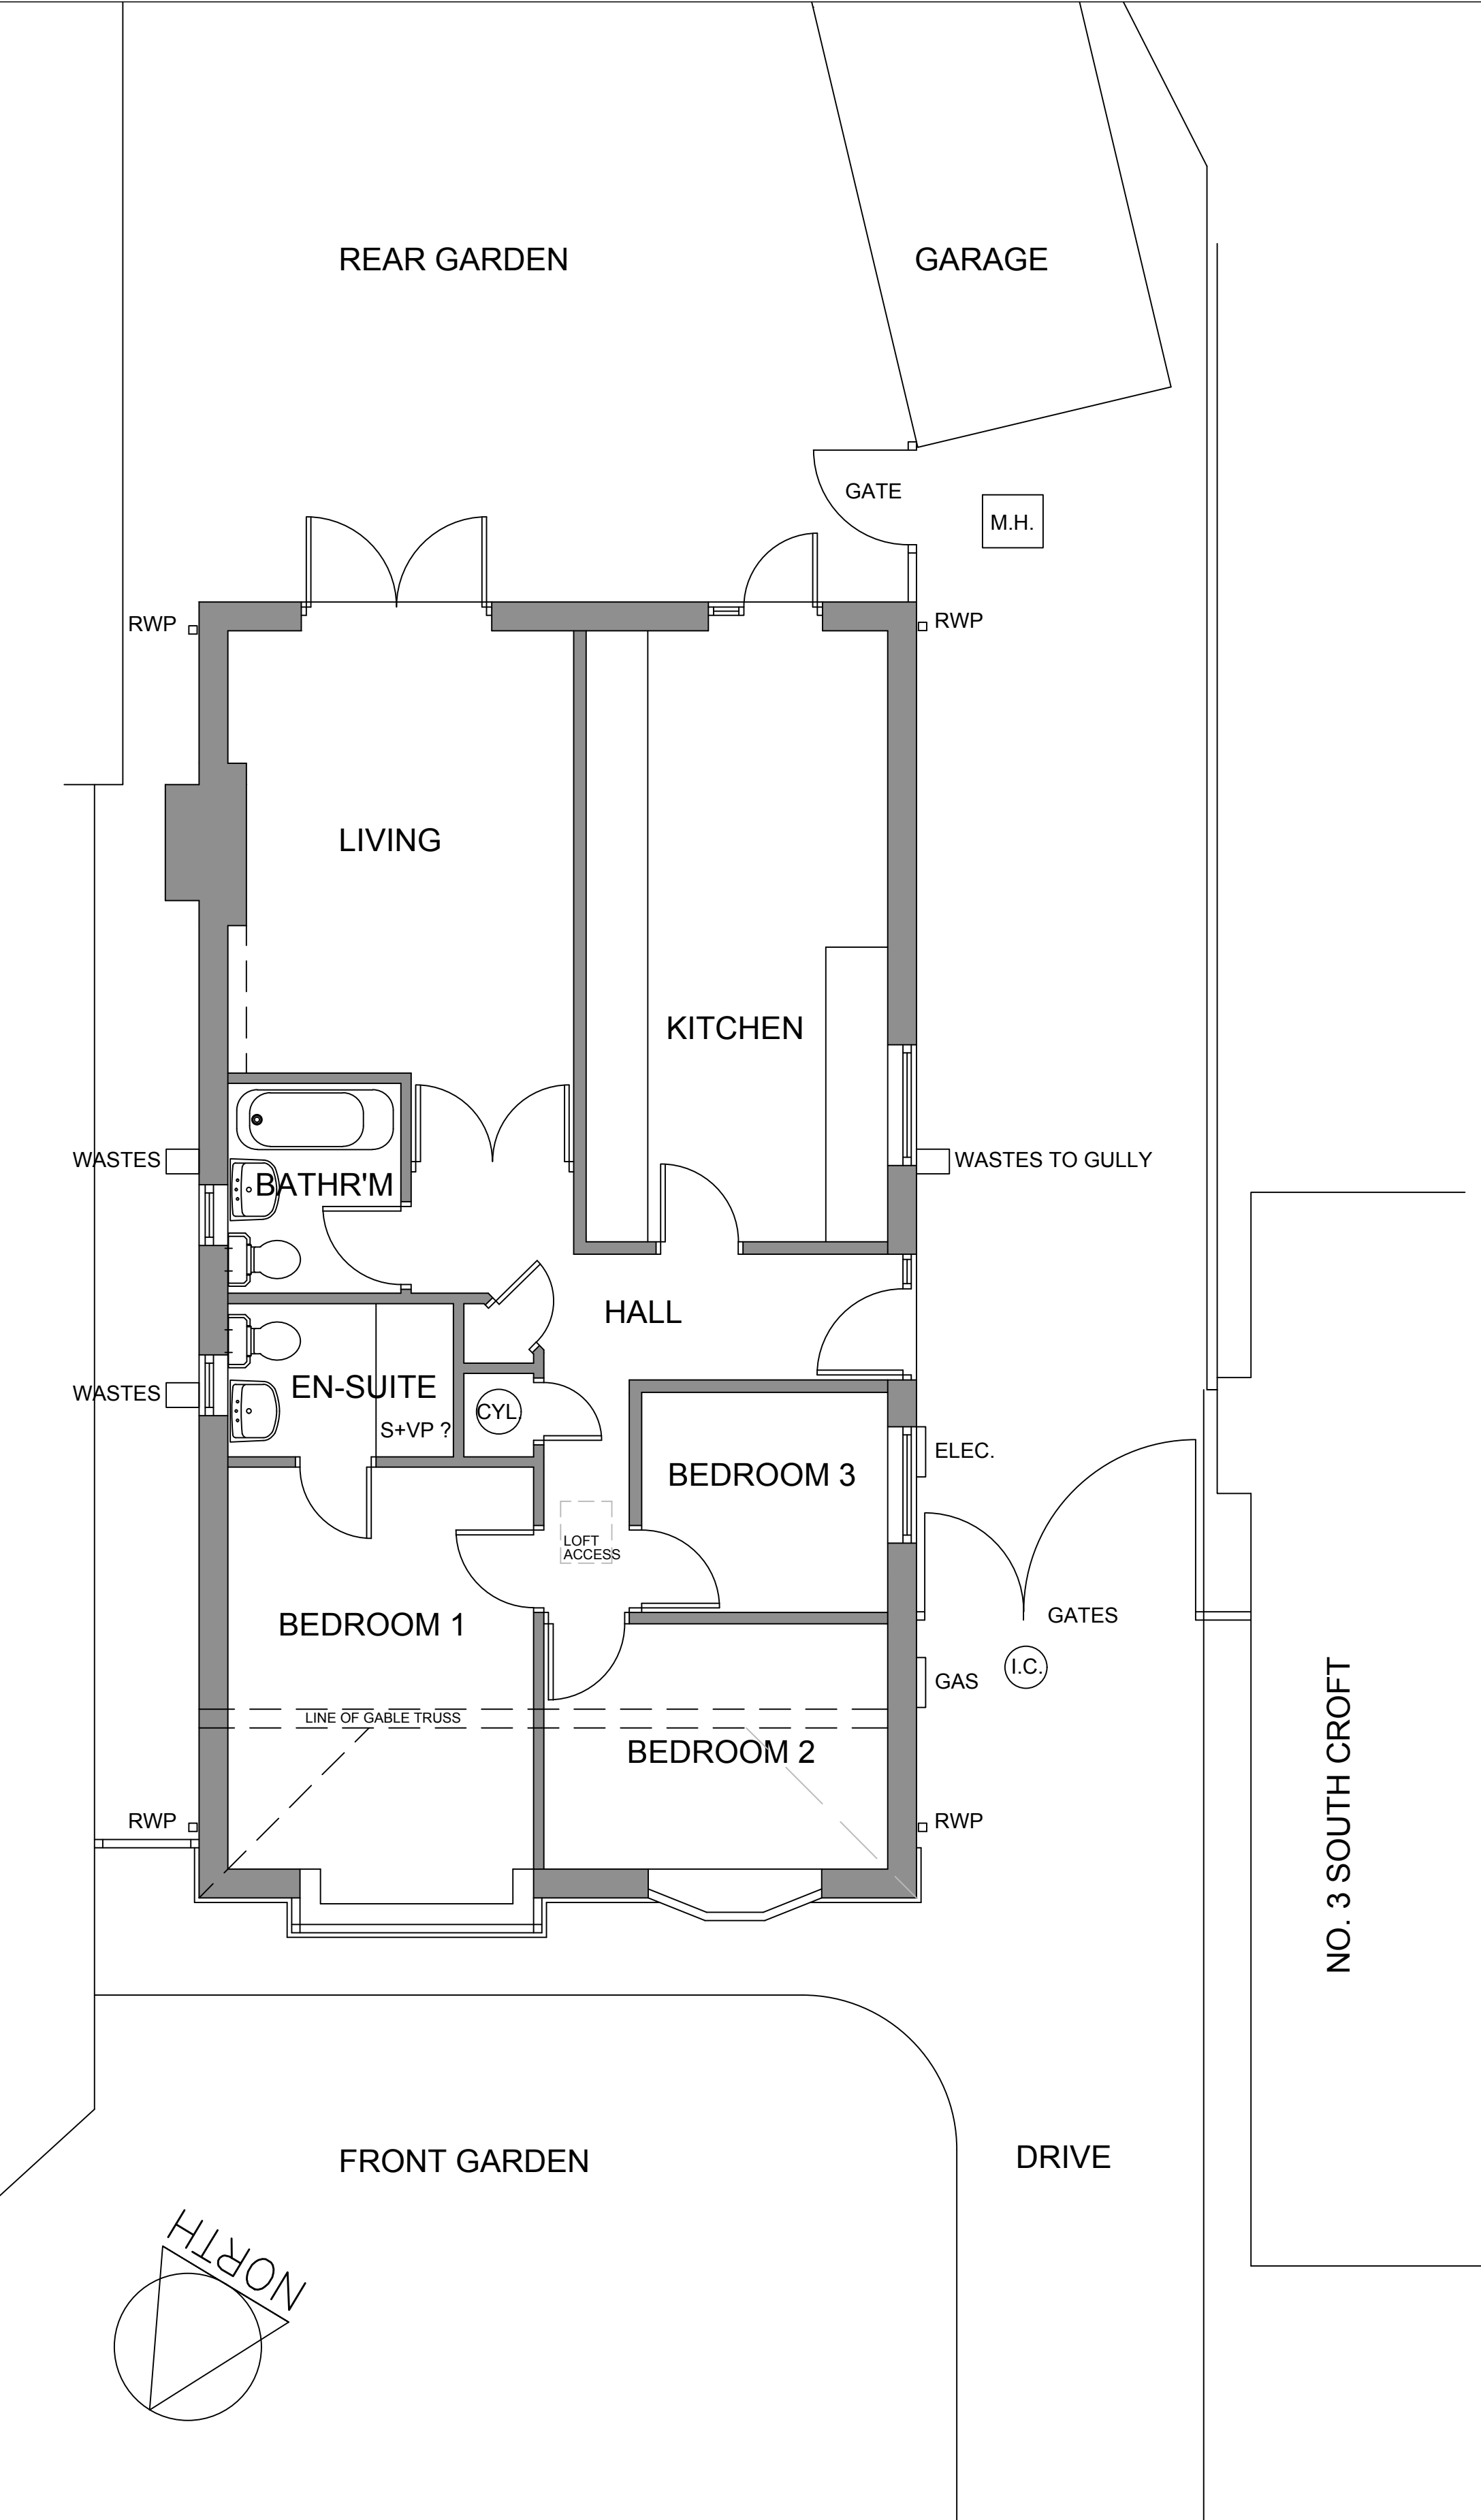


FRONT ELEVATION

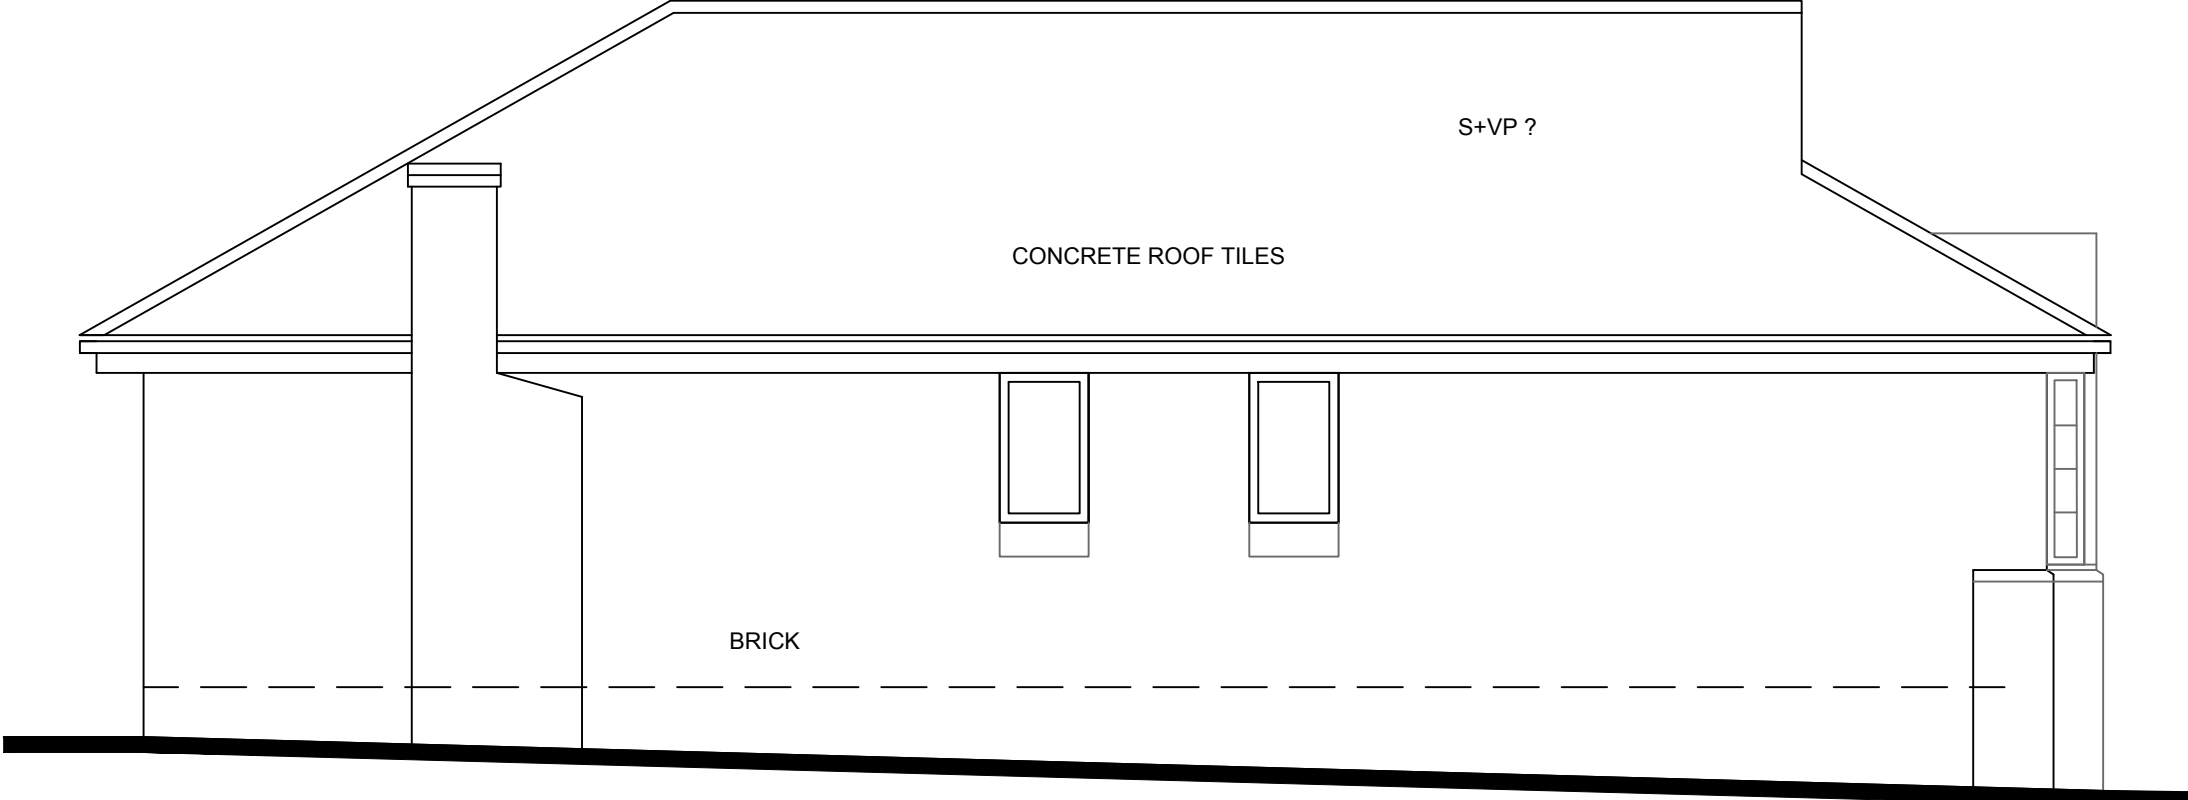


SIDE ELEVATION - LEFT

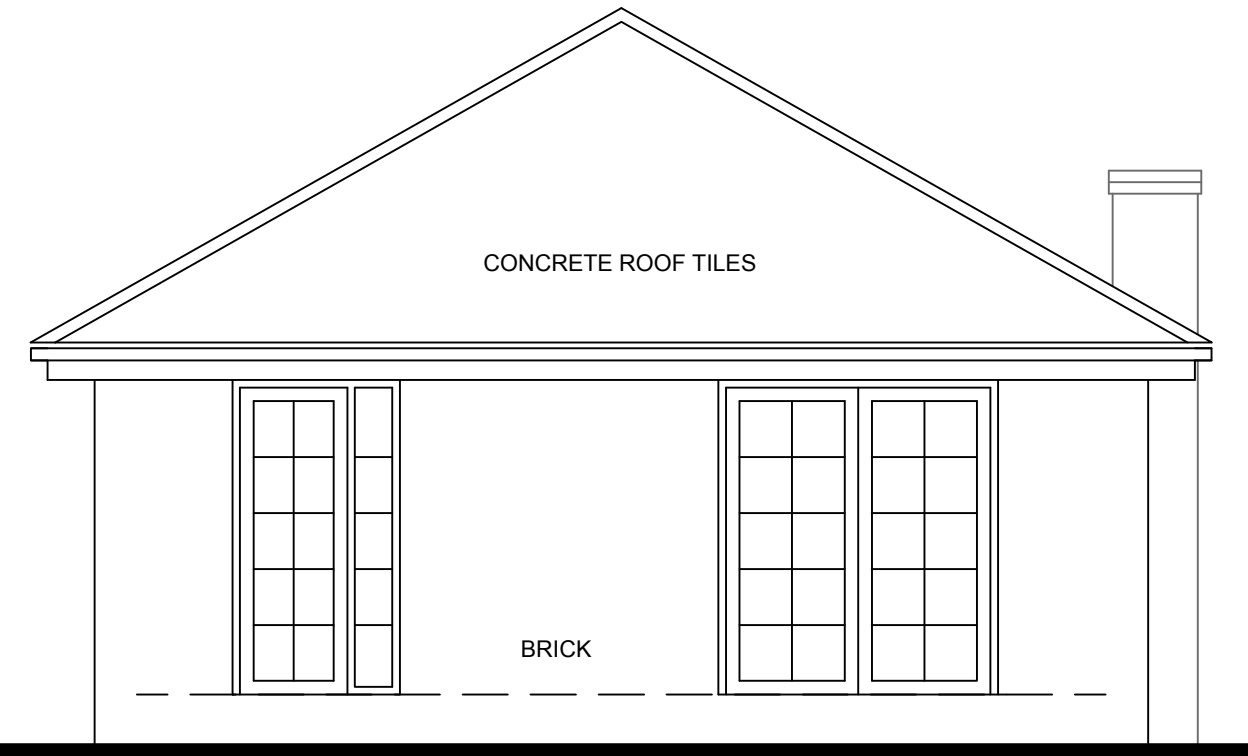

REAR ELEVATION

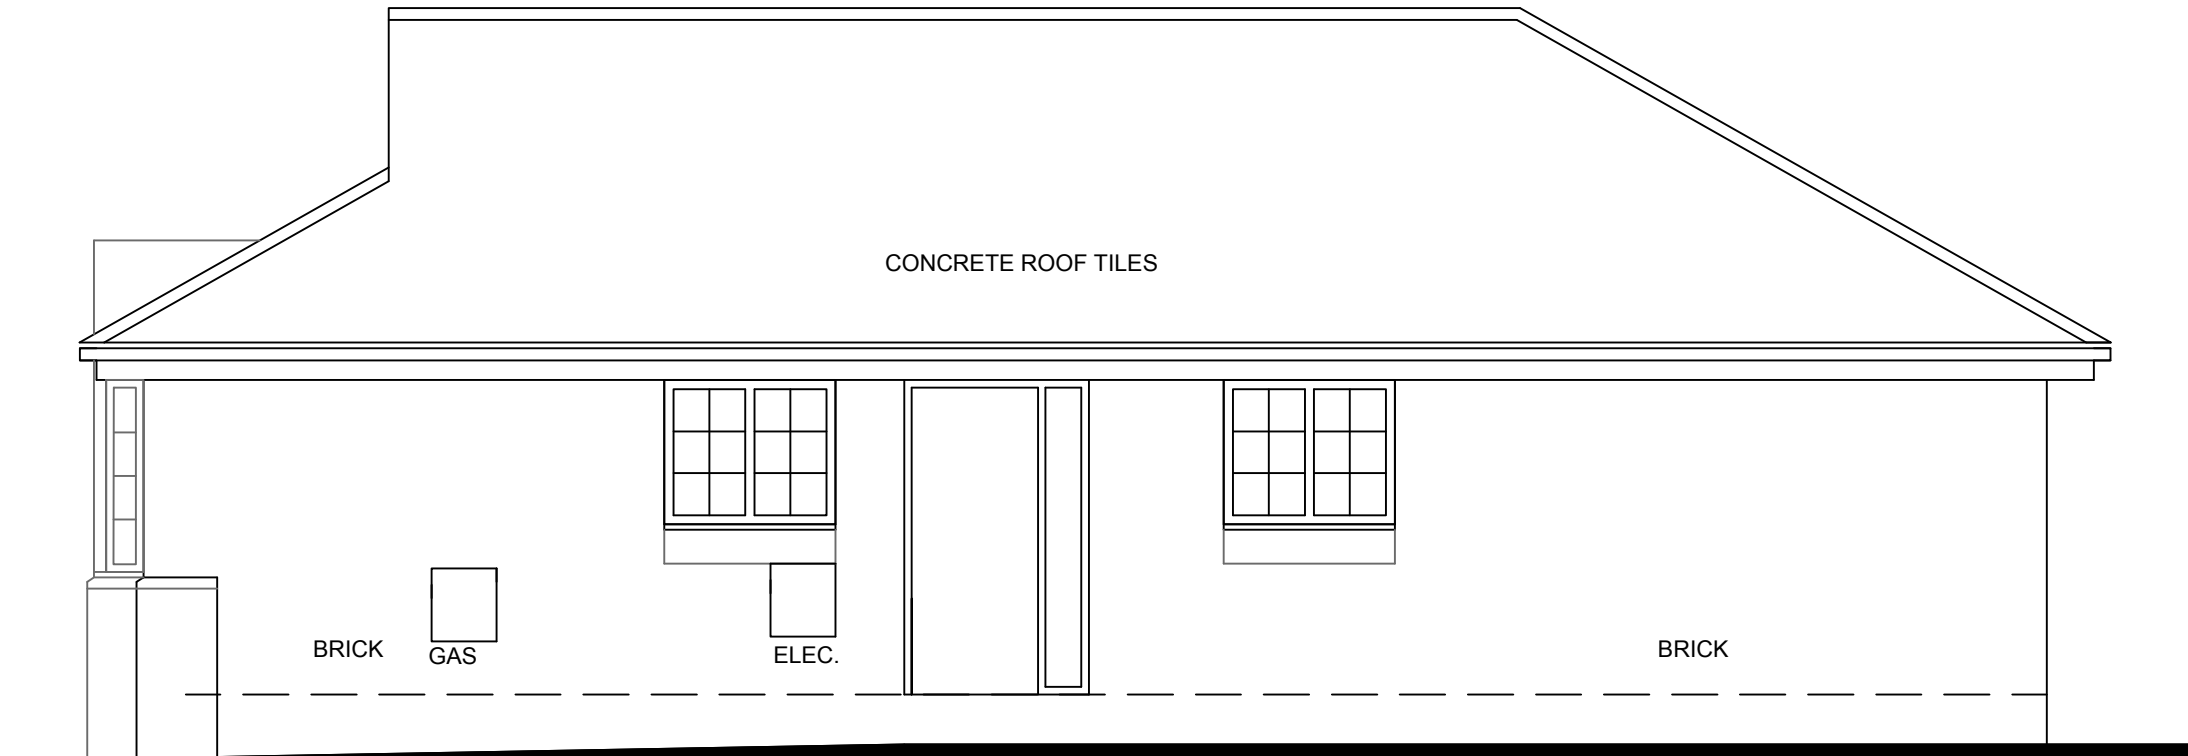

SIDE ELEVATION - RIGHT

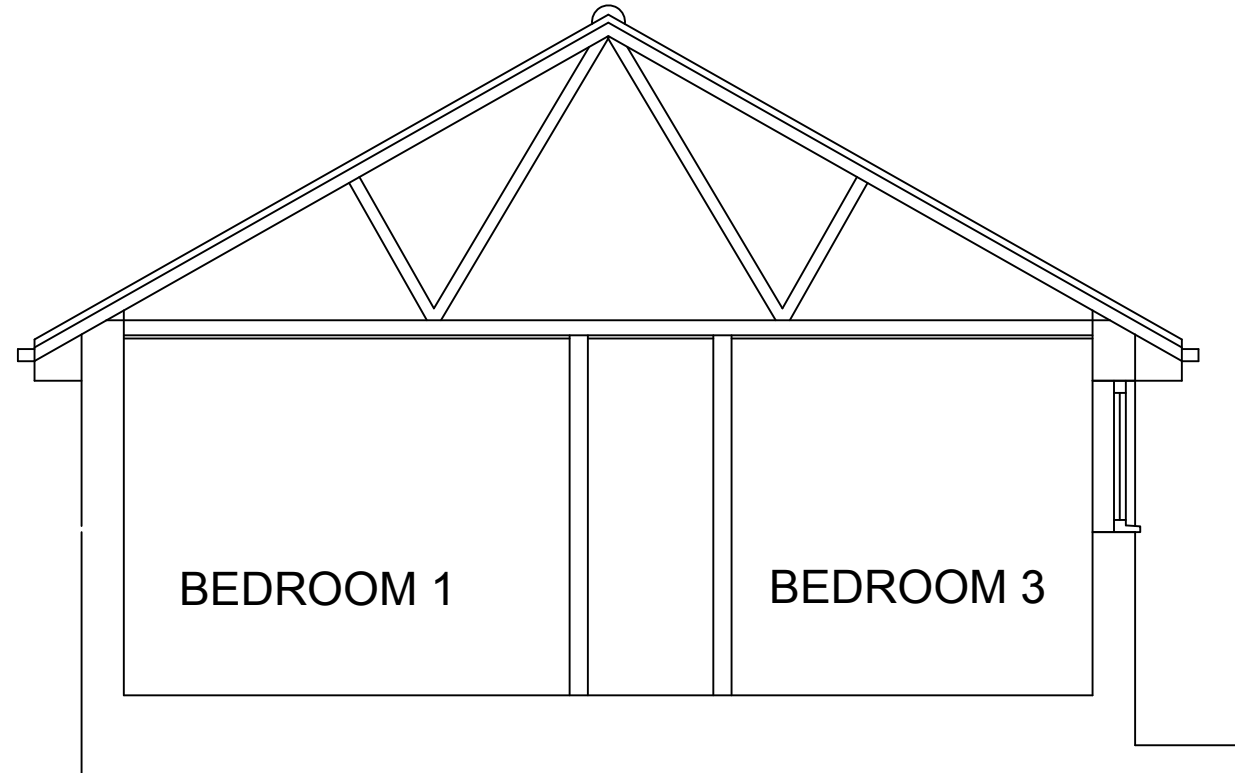

SECTION

NO. 3 SOUTH CROFT

	1. THIS DRAWING AND THE COPYRIGHTS AND PATENTS THEREIN ARE THE PROPERTY OF NYP ARCHITECTURAL SERVICES LIMITED REGISTERED IN ENGLAND AND WALES No. 12345678 AND MAY BE USED OR REPRODUCED ONLY UNDER CONTRACT.	Notes.			Revisions.						NYP ARCHITECTURAL SERVICES LIMITED BUSINESS AND INNOVATION CENTRE, WILTHORPE, BARNSELY, S75 1JL TEL: 01226 200989 EMAIL: scott@nypas.co.uk stephen@nypas.co.uk					
	Date				Suffix	Description	Date	Suffix	Description	Project.	1 SOUTH CROFT SHAFTON BARNSELY S72 8QL		Client.			
										Drawing Title.	FLOOR PLAN, ELEVATIONS AND SECTION AS EXISTING		Date.	AUGUST 2024	Scale.	1:50 @ A1
										Ref.	105-103	Dwg. No.	01	Rev.		