




WEST ELEVATION




EAST ELEVATION




SOUTH ELEVATION

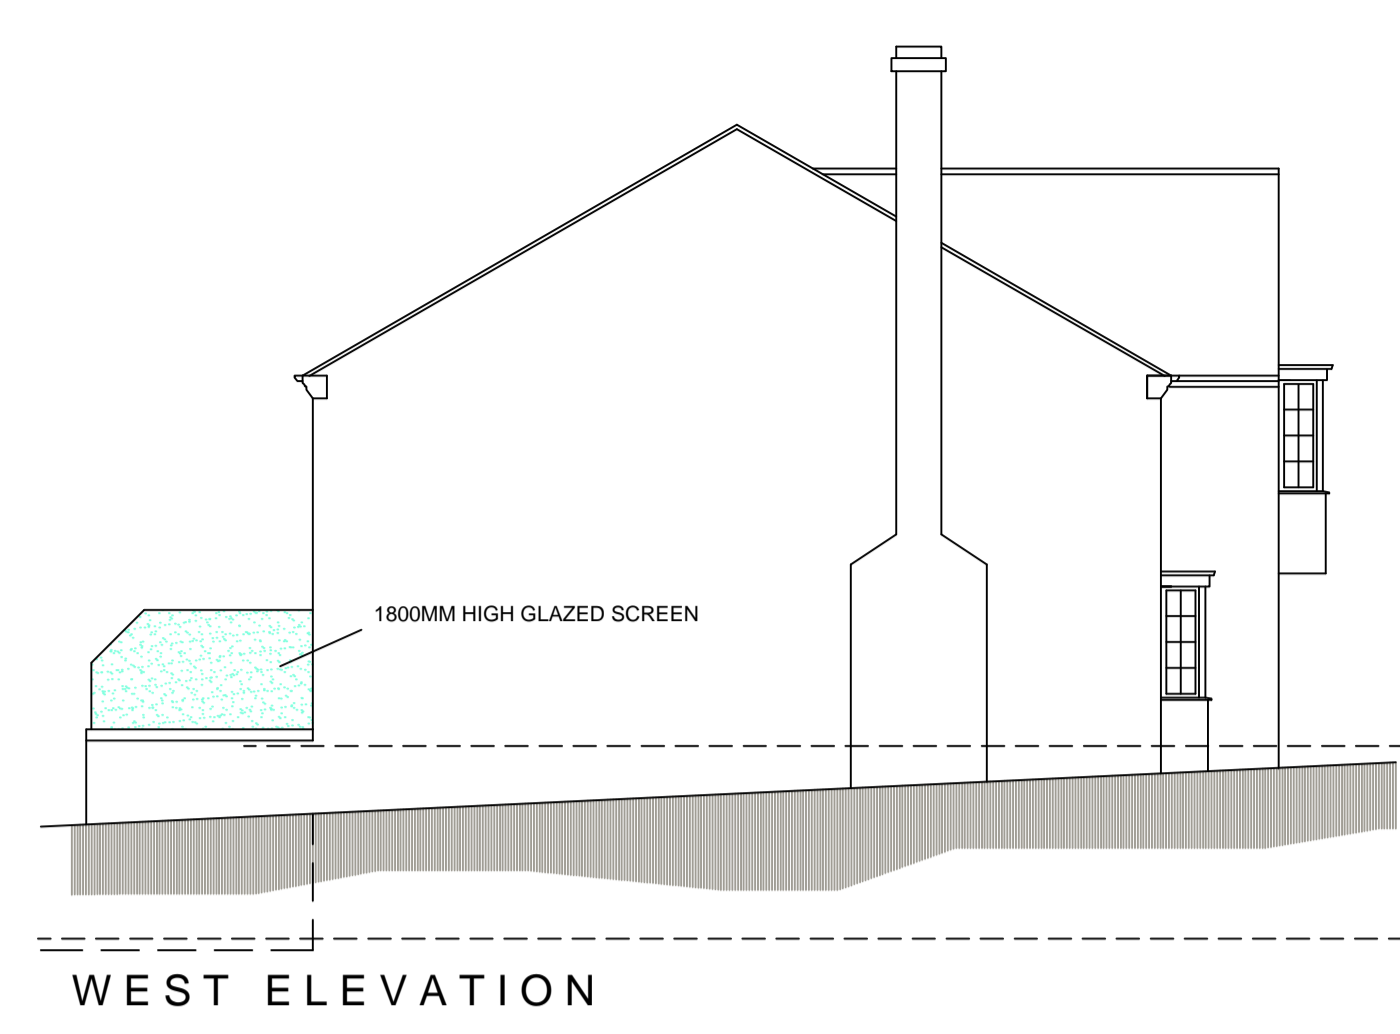


WEST ELEVATION

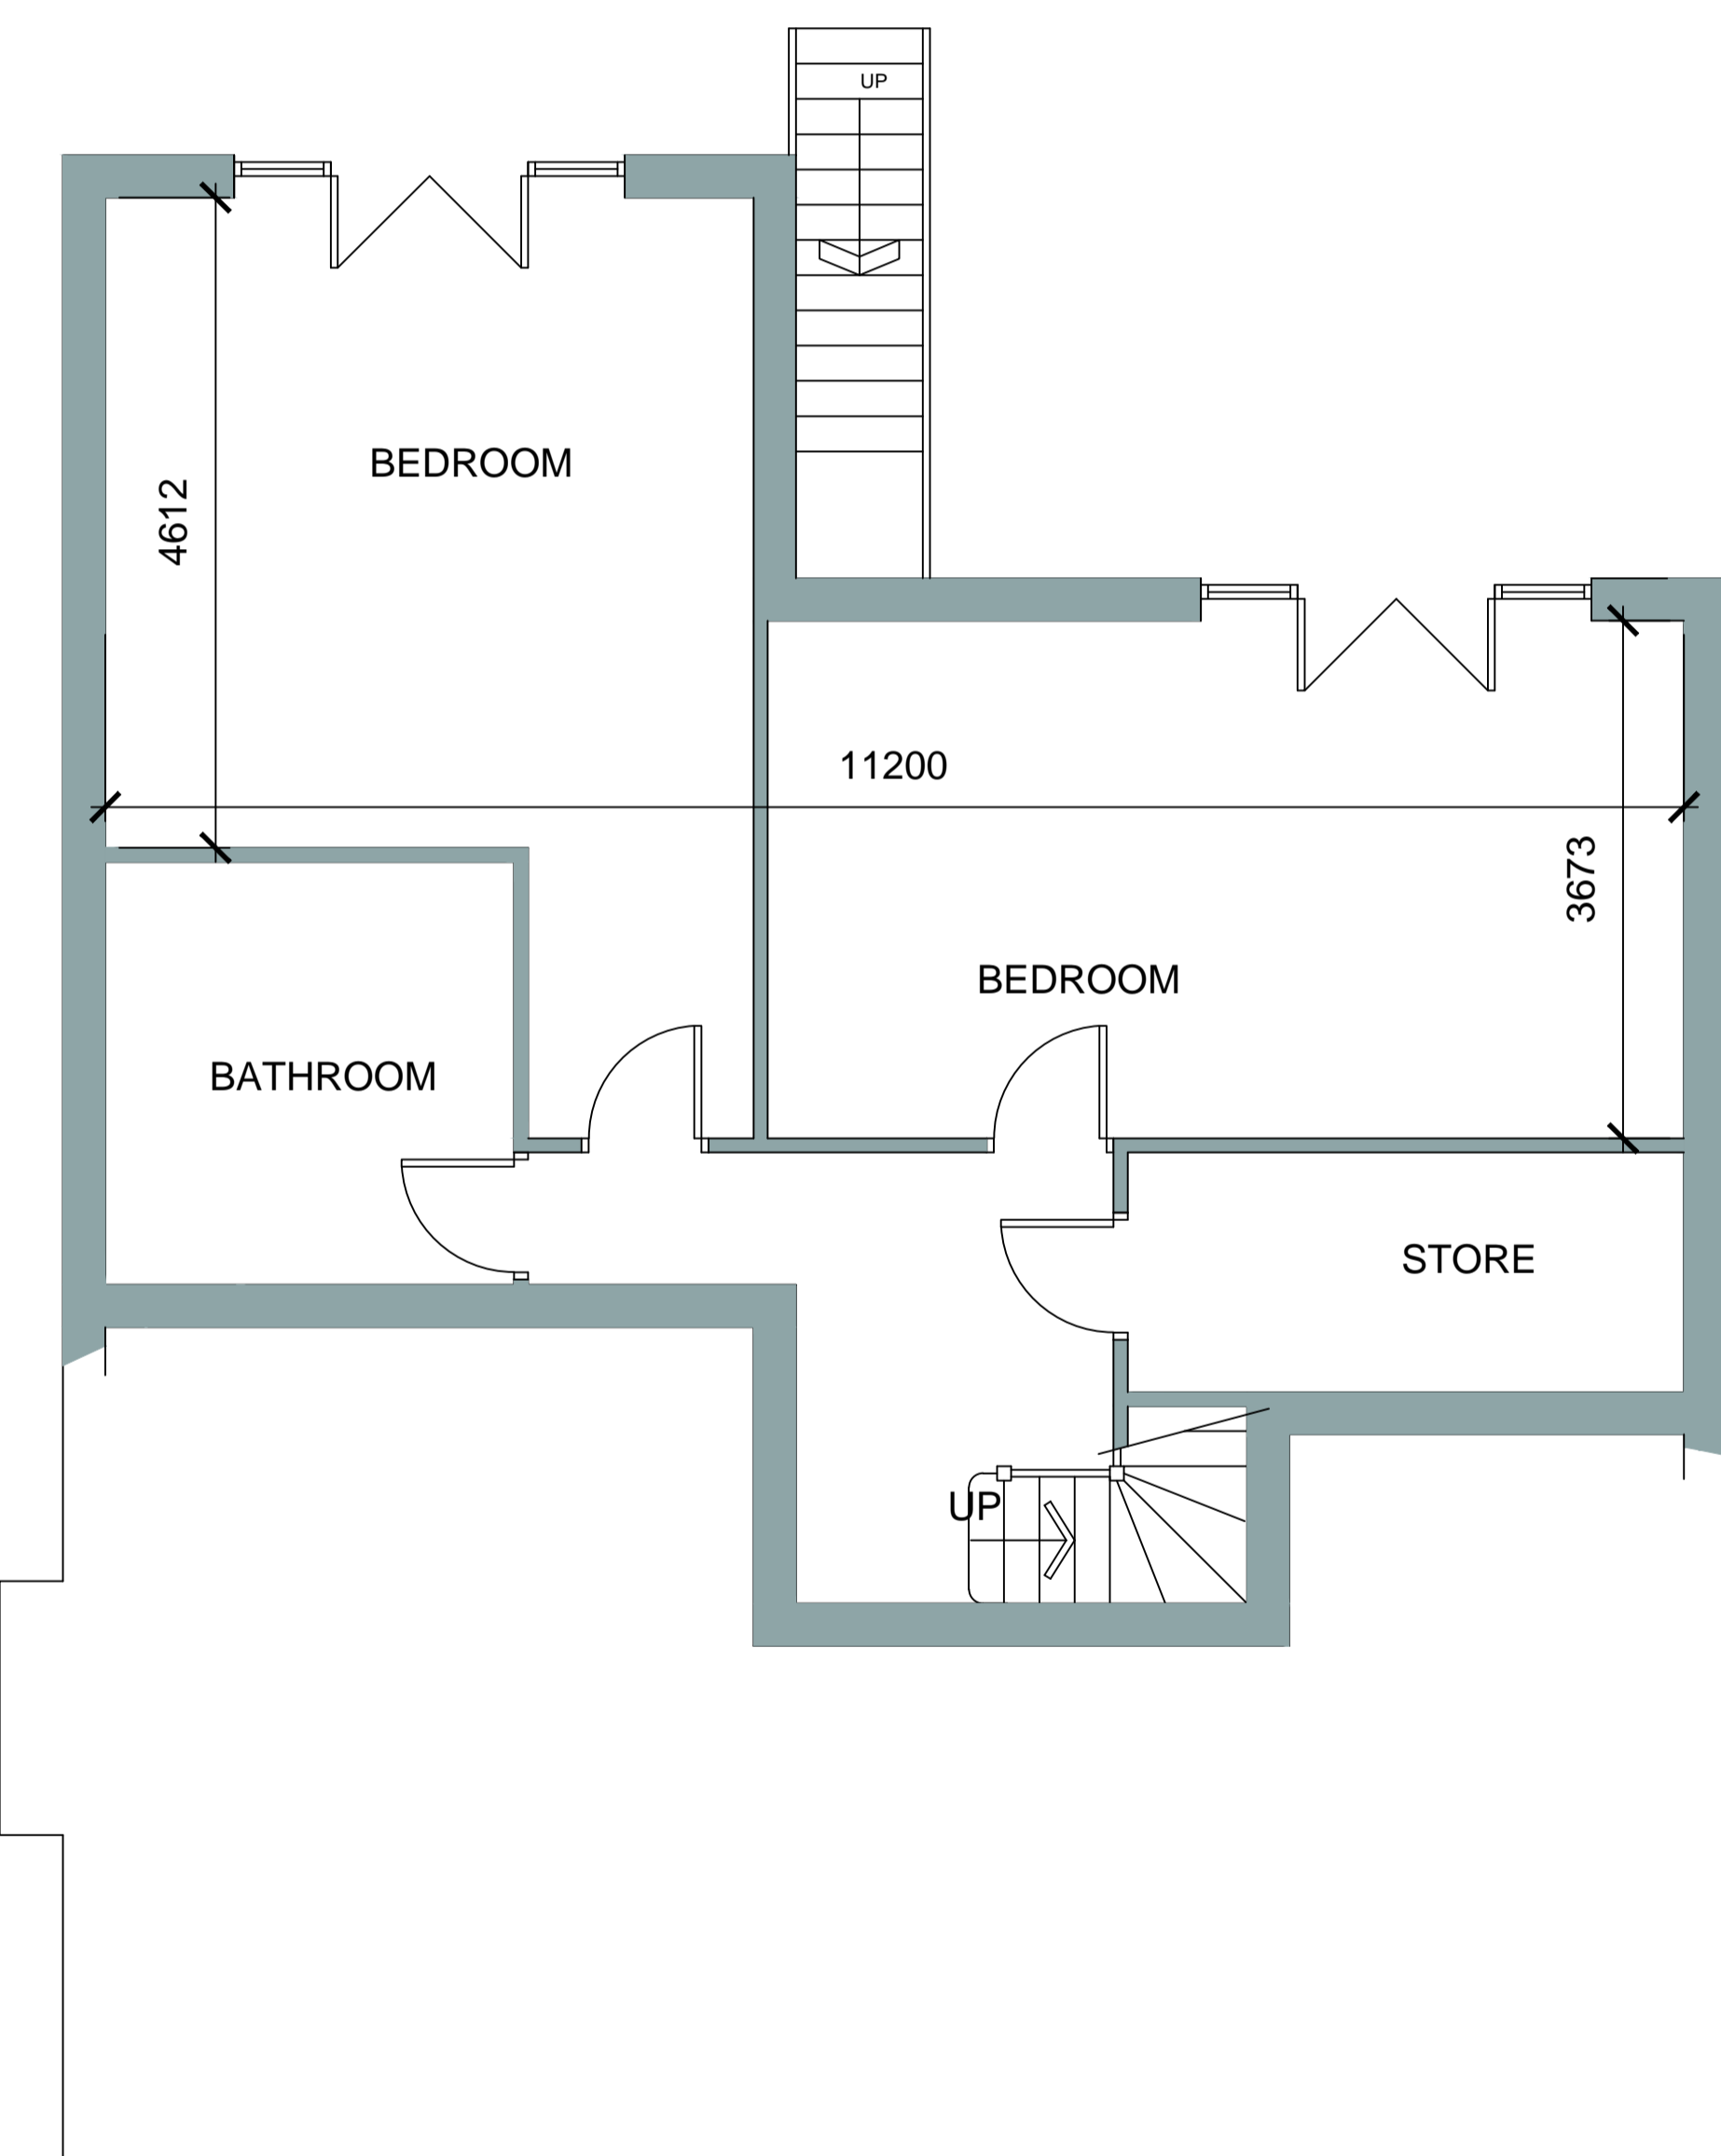

LOWER GROUND FLOOR PLAN

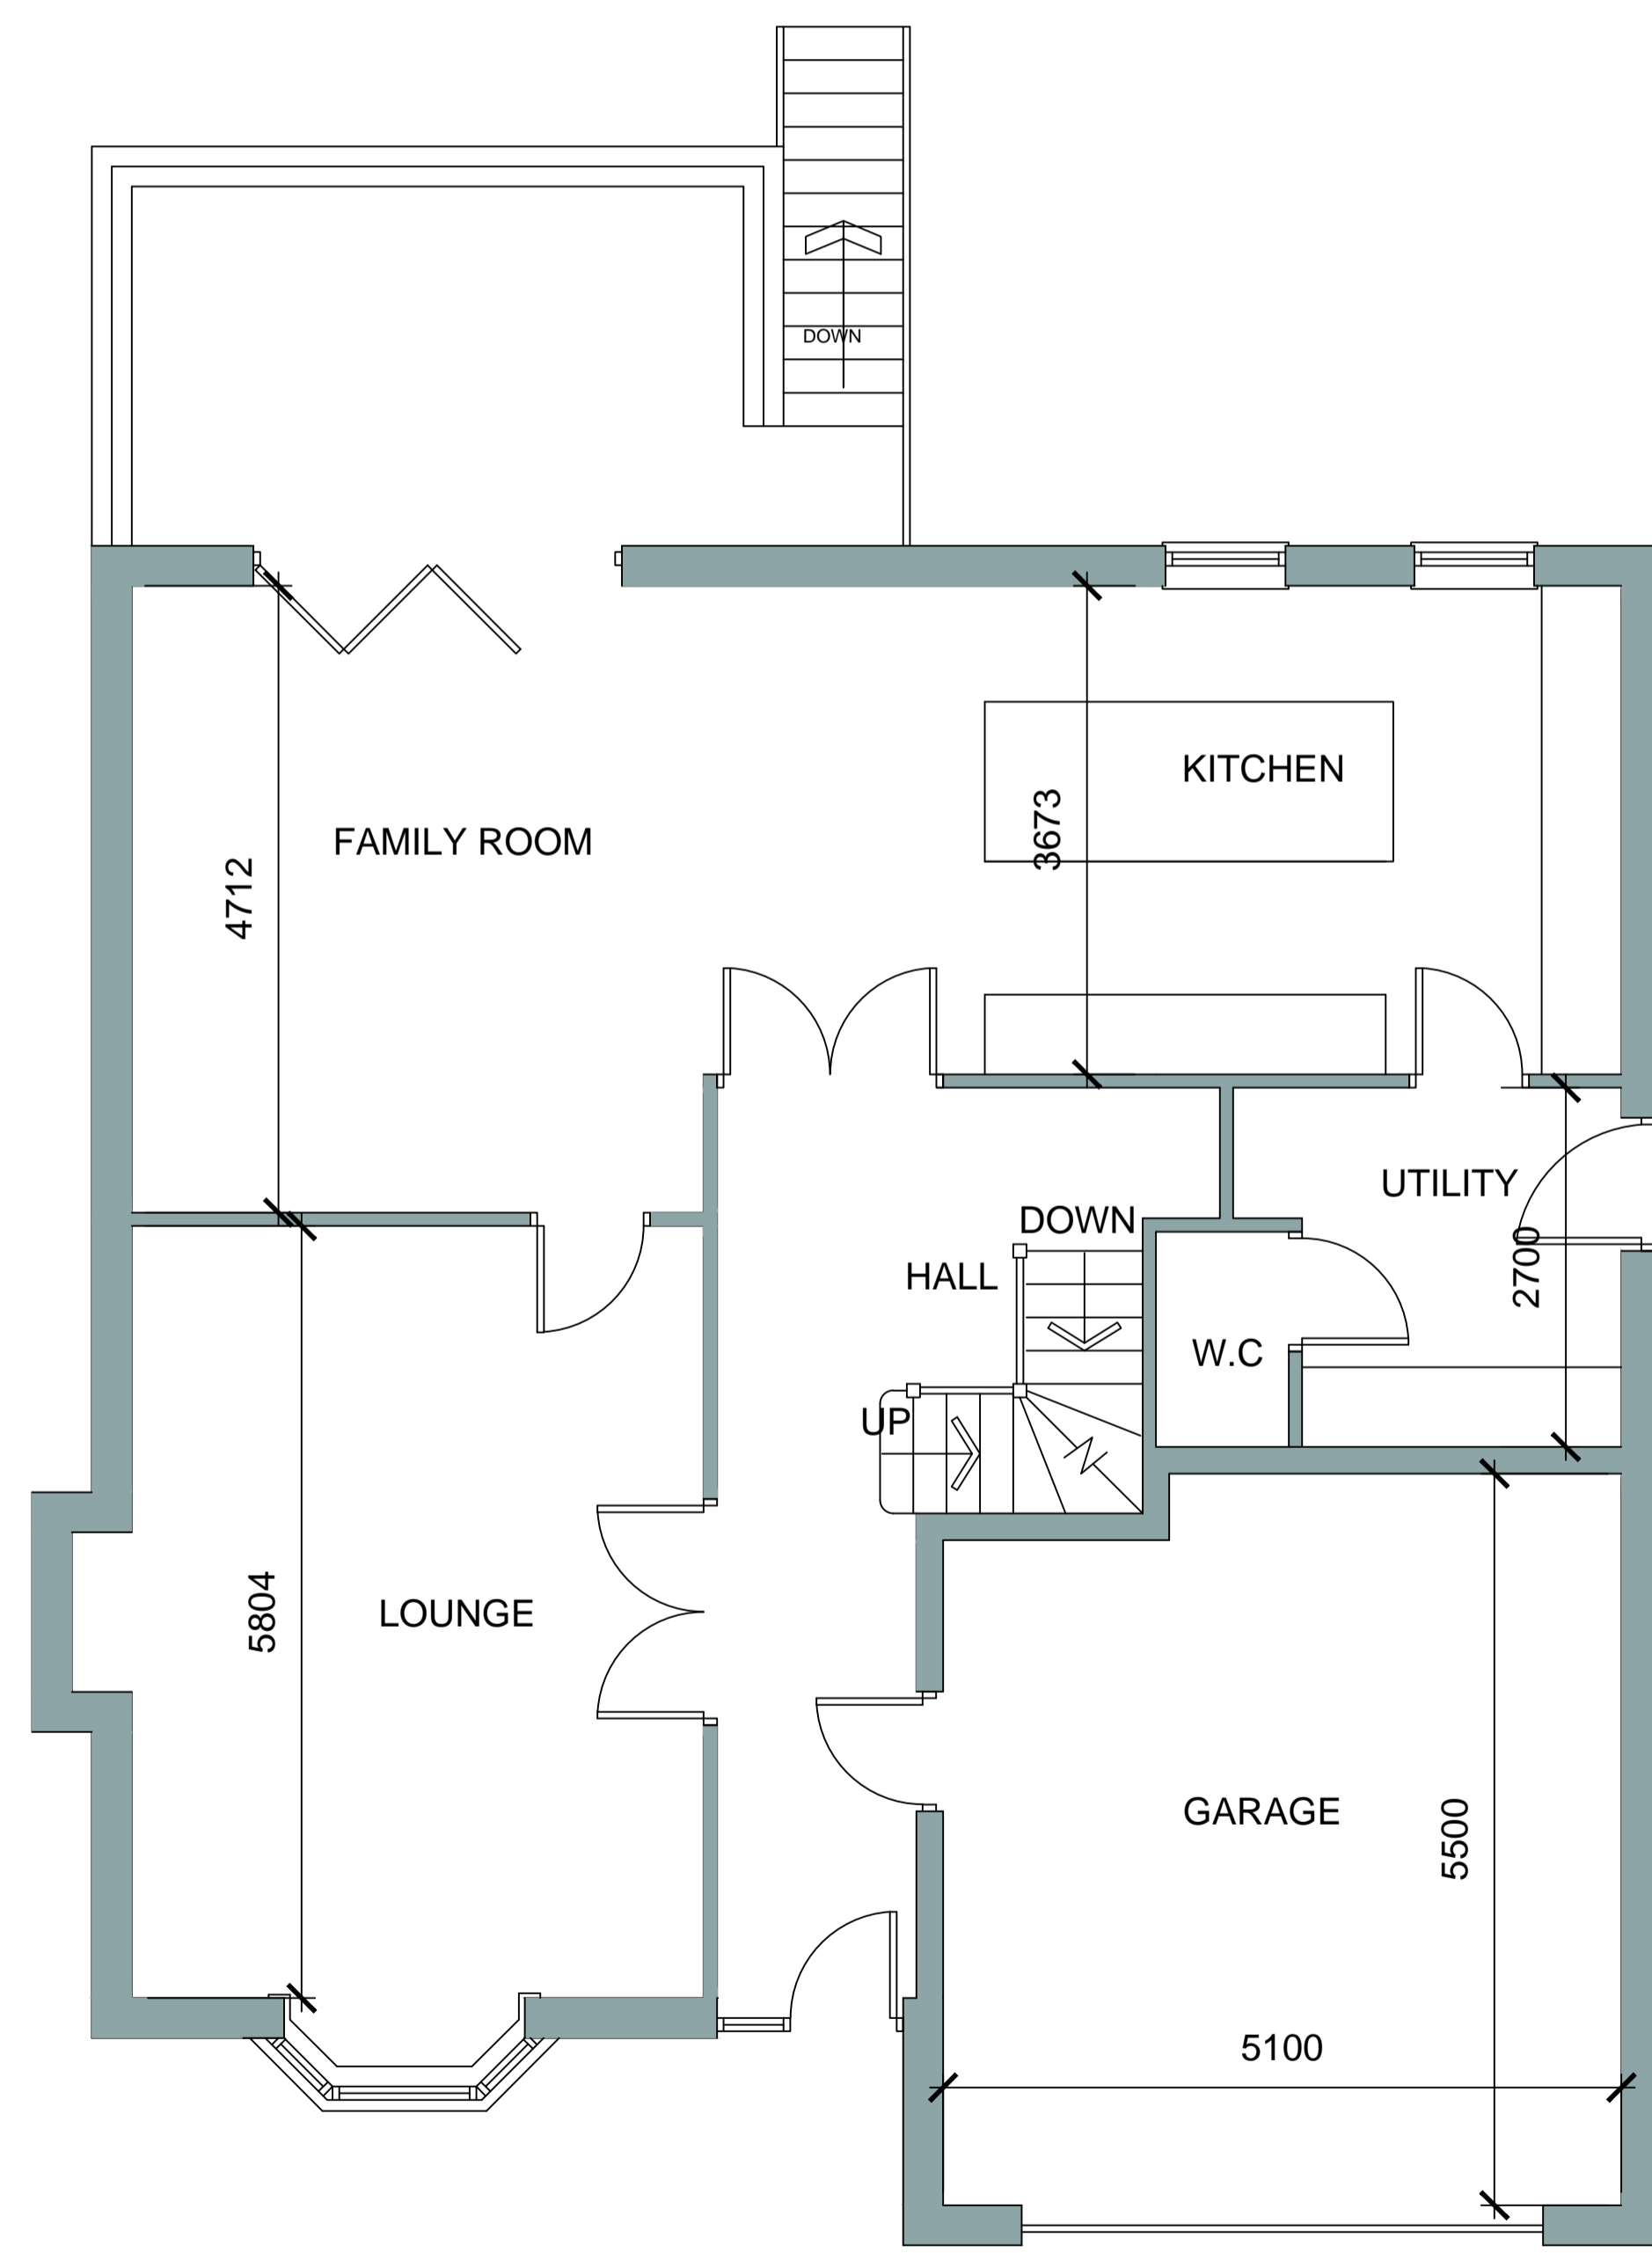

UPPER GROUND FLOOR PLAN

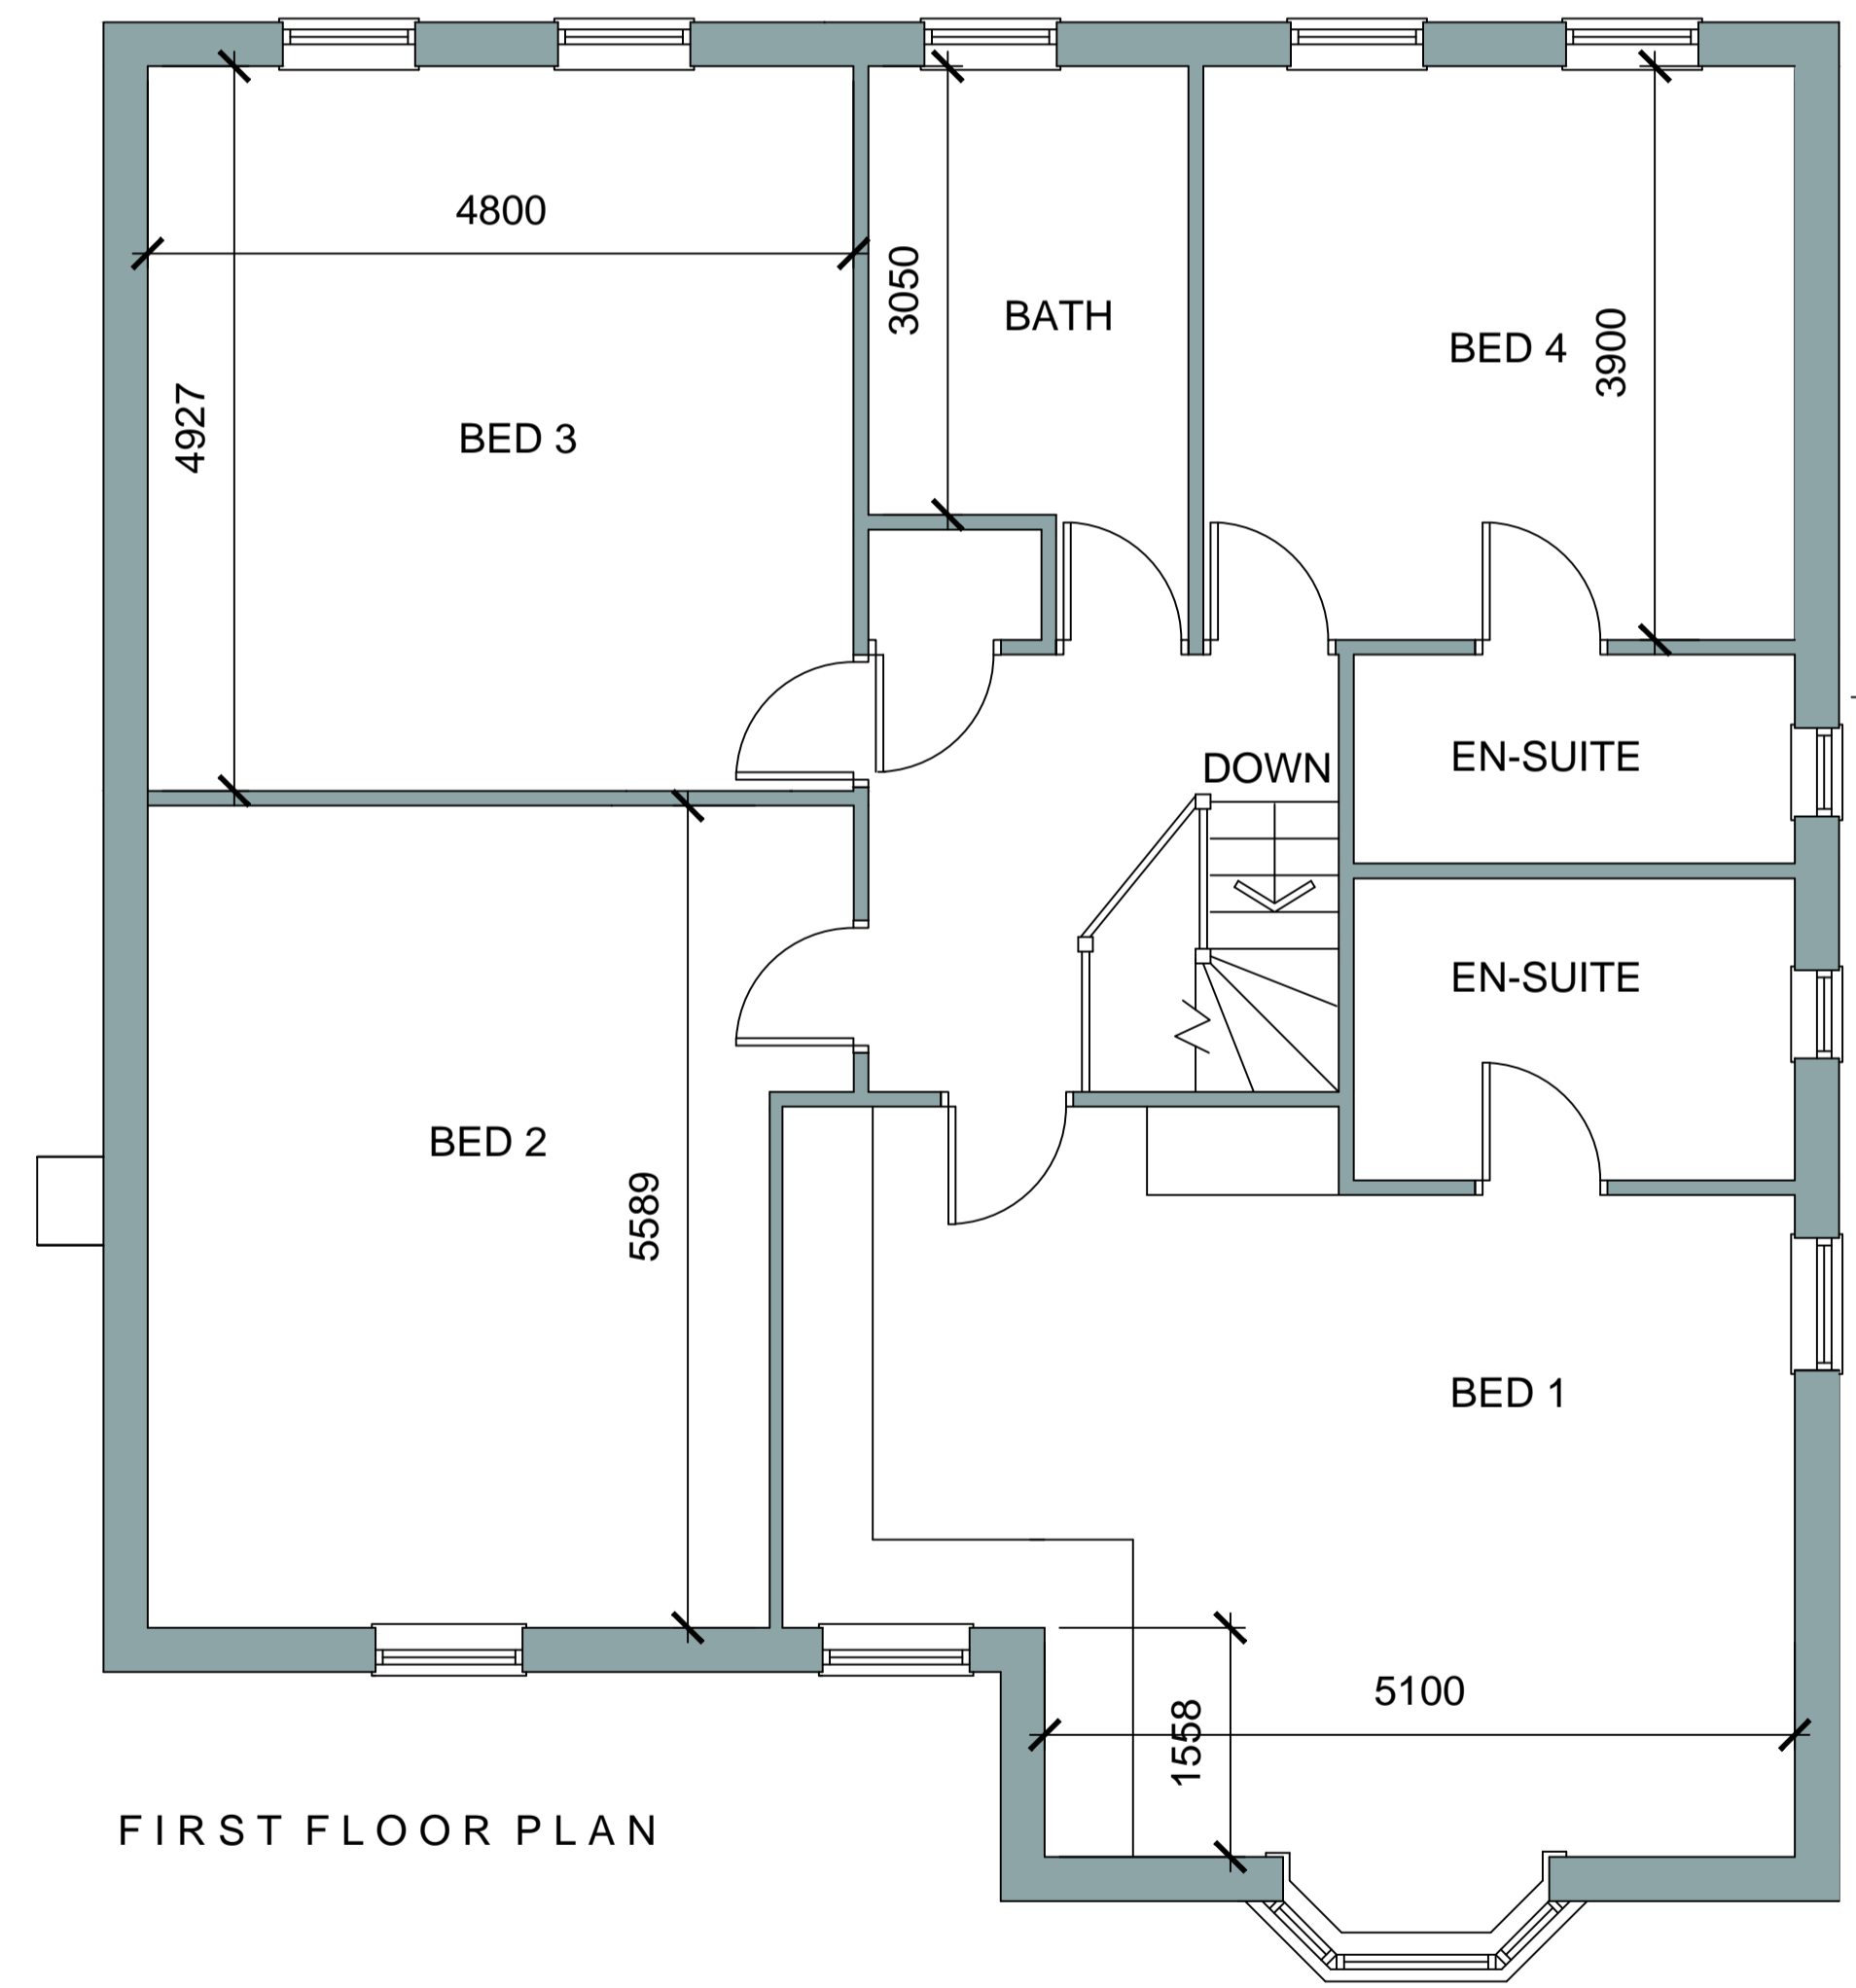

FIRST FLOOR PLAN

			8 MORSTON BUSINESS PARK, WHALEY ROAD, BARUGH GREEN, BARNSELY, S75 1HQ Email: info@whiteaguspартnership.co.uk Web: www.whiteaguspартnership.co.uk		
ARCHITECTURAL SERVICES AND SURVEYORS			Phone: 01226 208482 Fax: 01226 283030		
Project: RESIDENTIAL DEVELOPMENT HIGH STREET, SILKSTONE, BARNSELY			Client: MR S. O'KEEFE		
Drawing Title: PLANS AND ELEVATIONS PLOT 1		Date: JUNE 2016	Scale: 1:50 & 1:100 @ A1	Ref: 16-062	
Date	Suffix	Description		Date	Suffix